




PLAN
SCALE 1/8" = 1'-0"

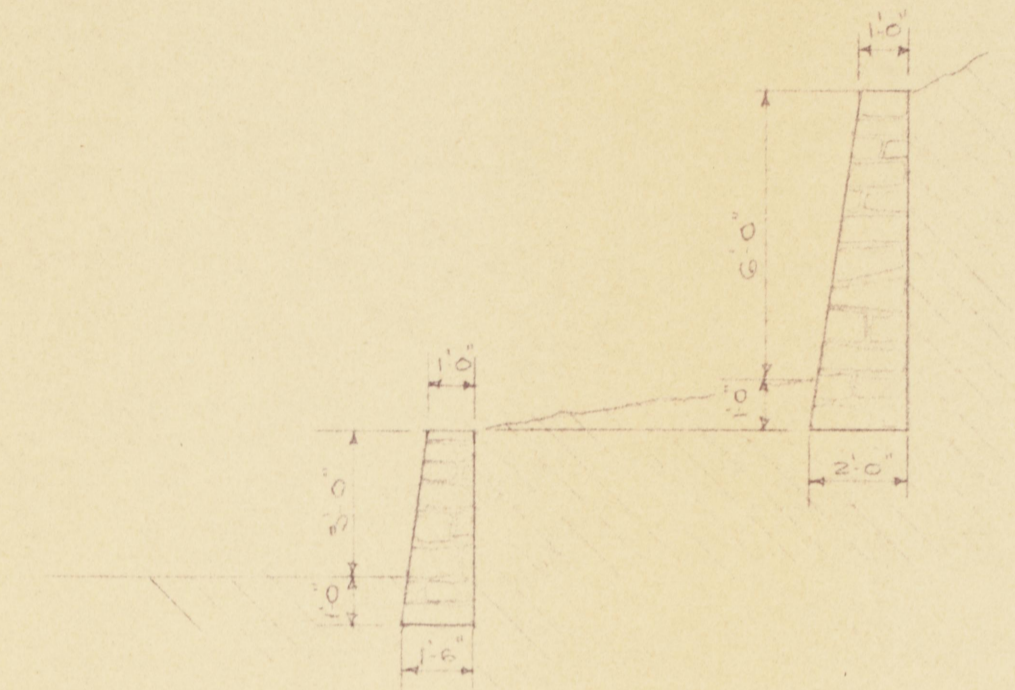

WALL SECTION
SCALE 1/4" = 1'-0"

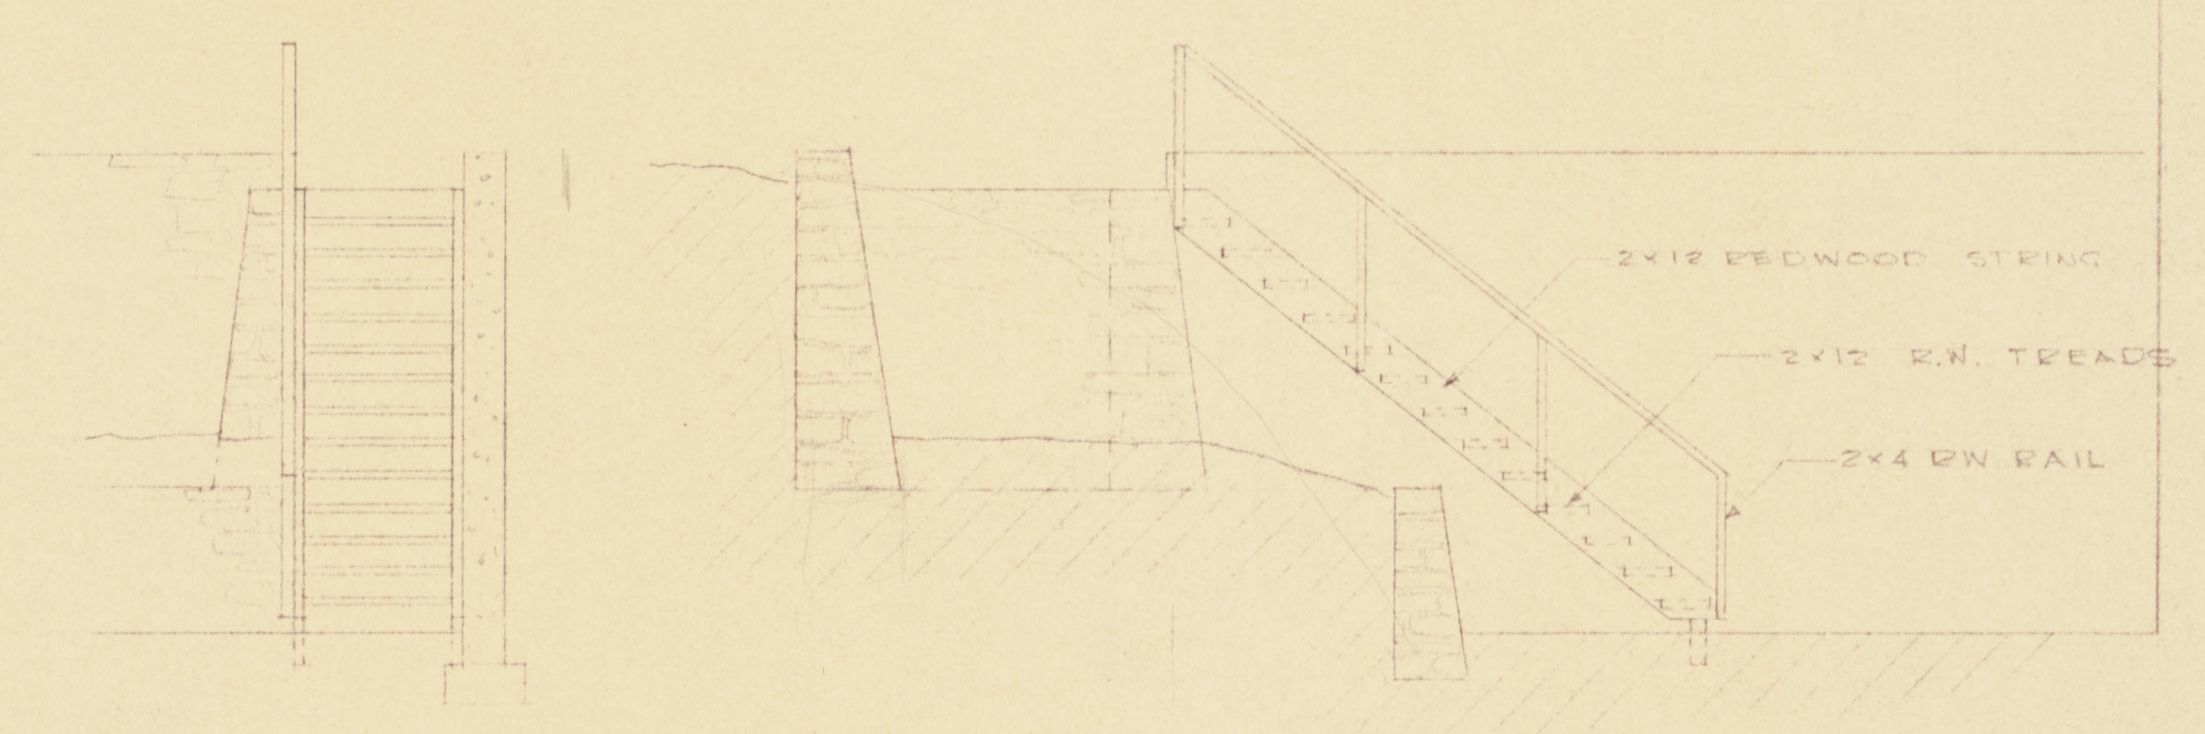

STAIR DETAIL
SCALE 1/4" = 1'-0"

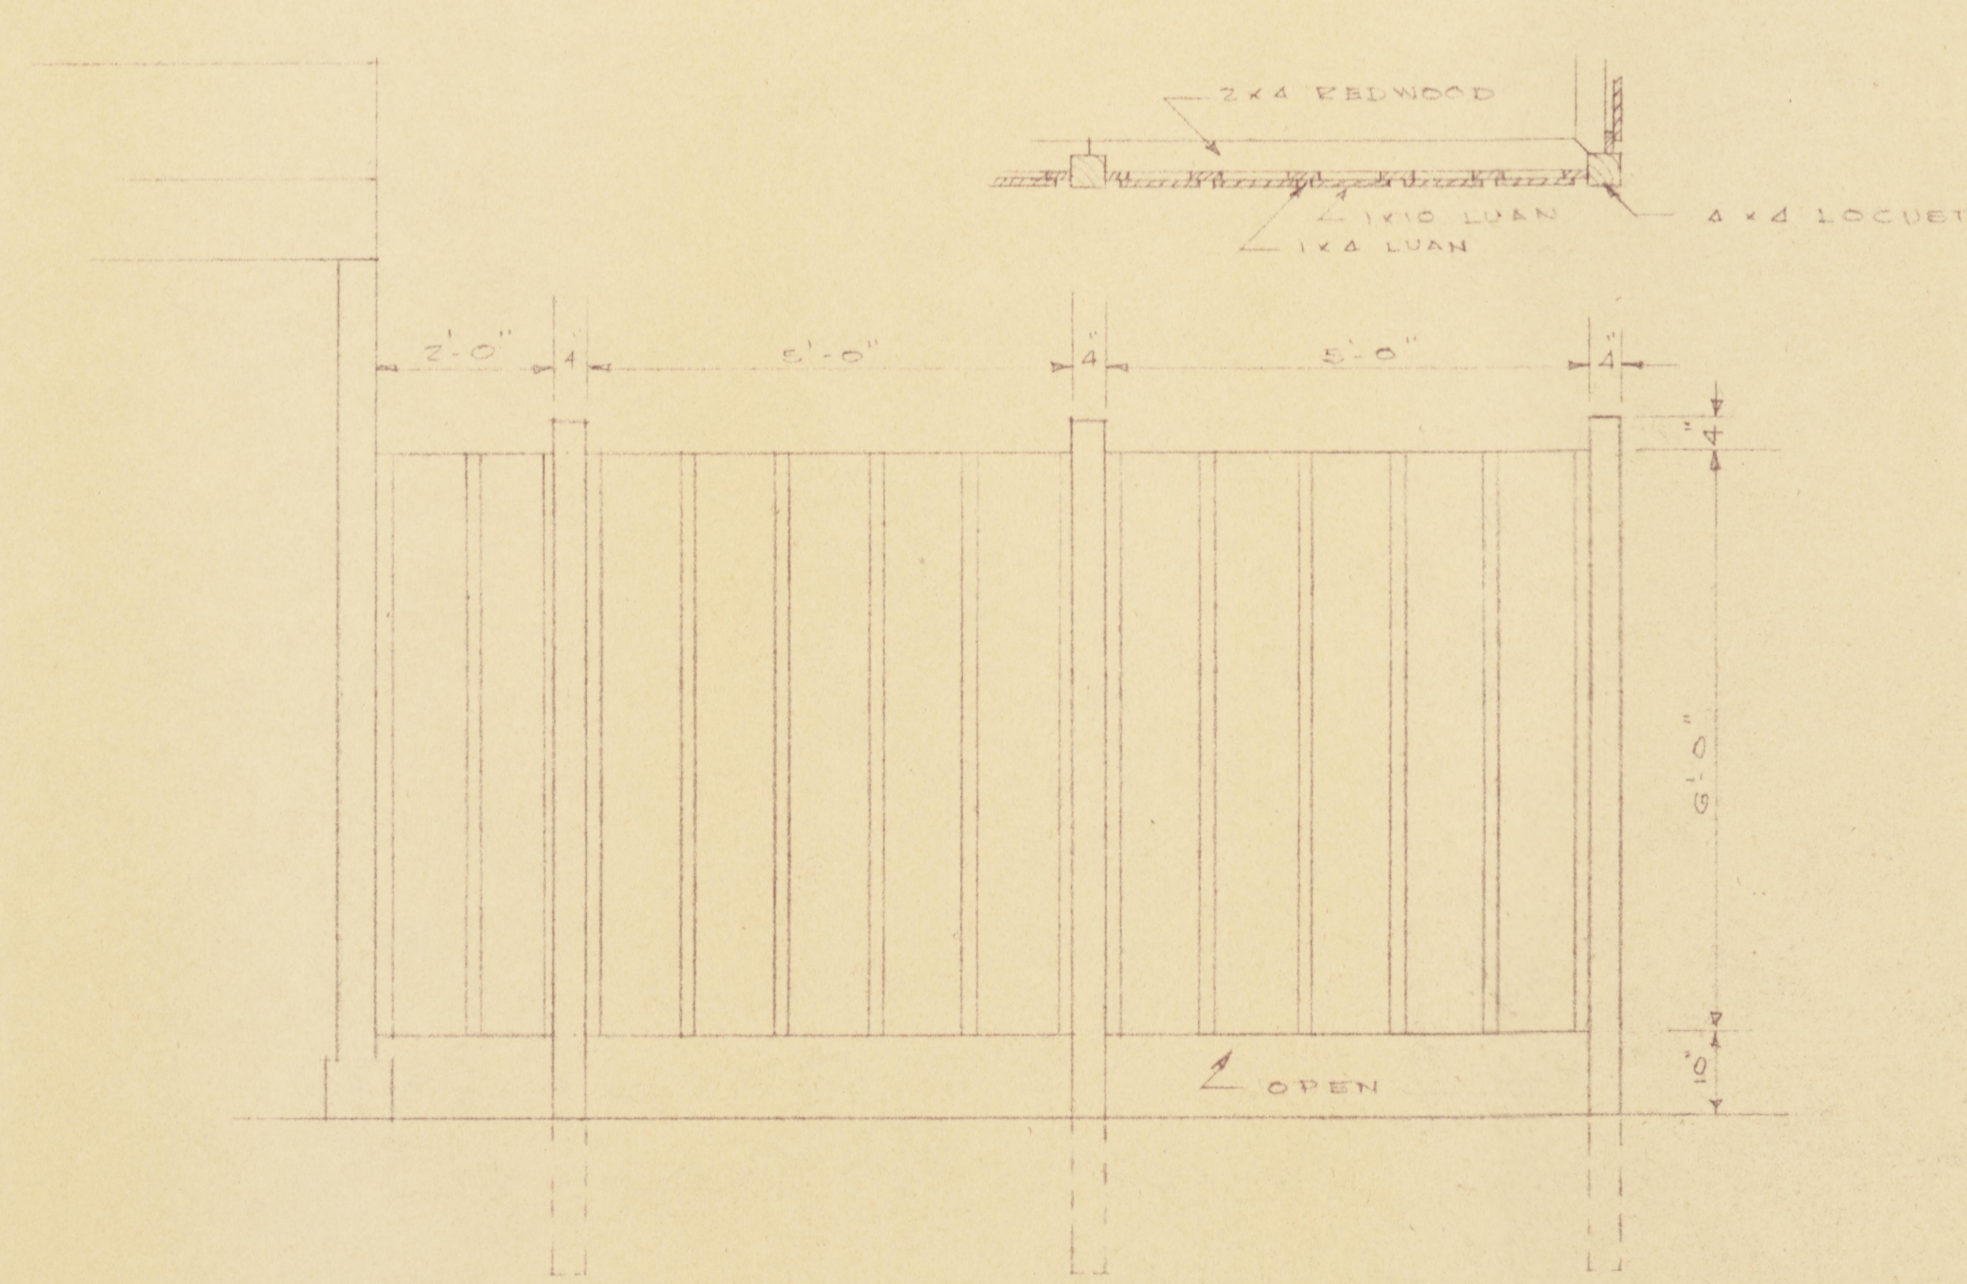

FENCE DETAIL
SCALE 1/4" = 1'-0"

SITE WORK FOR- DR. W.S. KROGDAHL
3493 CASTLETON WAY NORTH
R. B. ISENHOUR, BUILDER
11/19/64