

FOUNDATION PLAN

REAR ELEV.


LEFT SIDE ELEV.

The use of this drawing is provided for academic purposes only and under no conditions is this drawing intended to be used for construction.


RESIDENCE BULBERRY - LOT BLOCK UNIT

DRAWN BY - R. E. ISENHOUR, BUILDER


SCALE 1/4" = 1'-0" 2/15/58

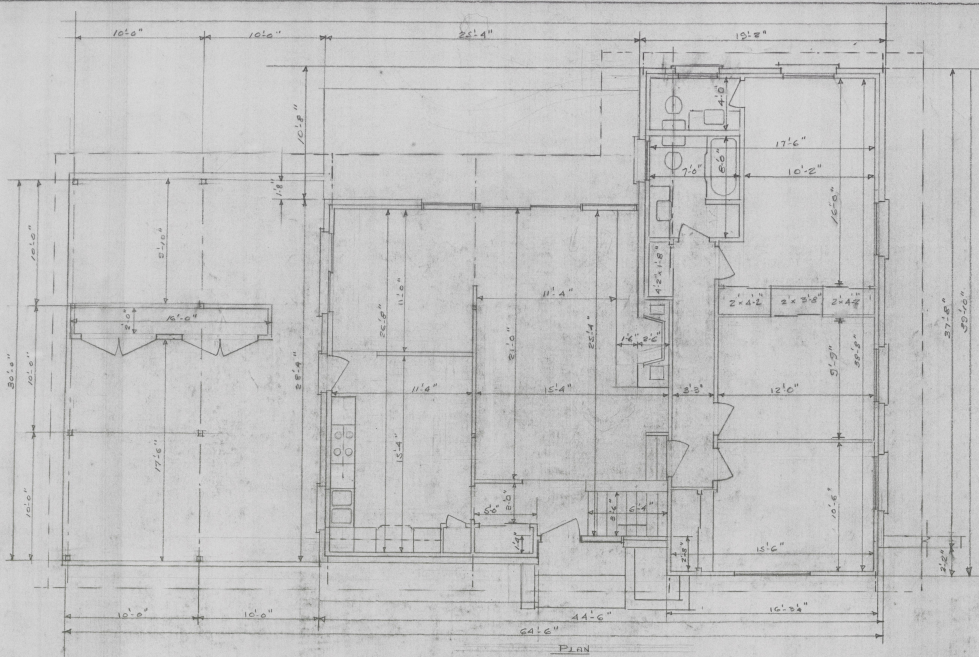

PLAN

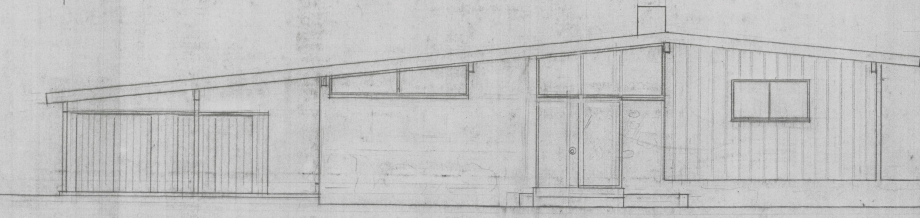

FRONT ELEV.

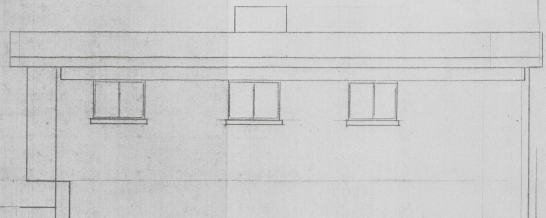

RIGHT SIDE ELEV.

The use of this drawing is provided for academic purposes only and under no condition is this drawing intended to be used for construction.

RESIDENCE 342 BLUEBERRY 1st BLOCK UNIT

DRAWN BY - REISENHOR, BUILDER

SCALE 1/4" = 1'-0" 8/15/58