



PLAN

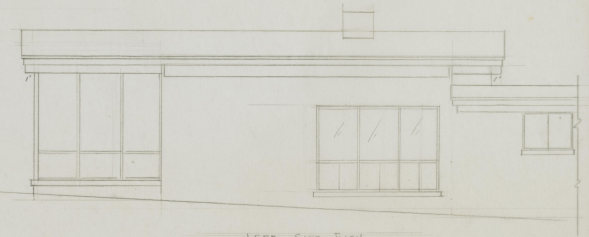


LEFT SIDE ELEV.

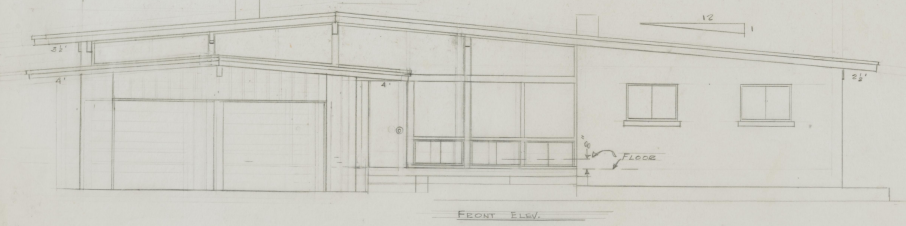


FRONT ELEV.

The use of this drawing is provided for academic purposes only and under no condition is this drawing intended to be used for construction.

RESIDENCE 3216 BESSEYWOOD  
 LOT 26 BLOCK H UNIT 7 B LANSDOWNE  
 DRAWN BY - R B JERNIGAN, BUILDER  
 SCALE - 1/4" = 1'-0" 5/14/58

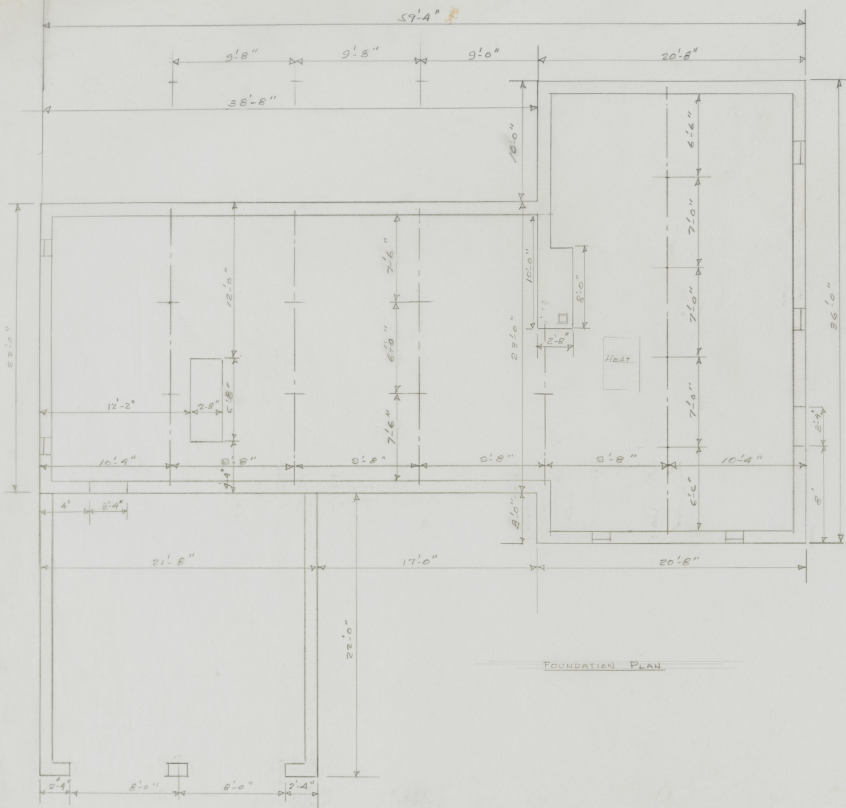

FOUNDATION PLAN

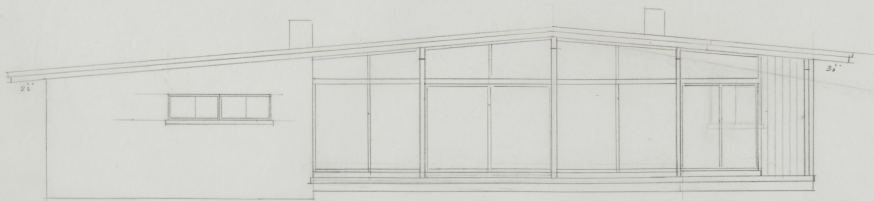

FRONT ELEV.

The use of this drawing is provided for academic purposes only and under no condition is this drawing intended to be used for construction.

RESIDENCE 3216 BRECKENHOLD  
 LOT 26 BLOCK H UNIT 7 B LANDORNE  
 DRAWN BY - R. B. HENHEK, BILLER  
 SCALE 1/4" = 1'-0" 6/14/58