



The use of this drawing is provided for academic purposes only and under no condition is this drawing intended to be used for construction.

RESIDENCE - LOT 14 BLOCK V UNIT 10A CRESTWOOD SUB.
 840 JESSELIN RD.
 DRAWN BY - R. B. ISENHOUR, BUILDER
 SCALE 1/4" = 1'-0" 9/19/59

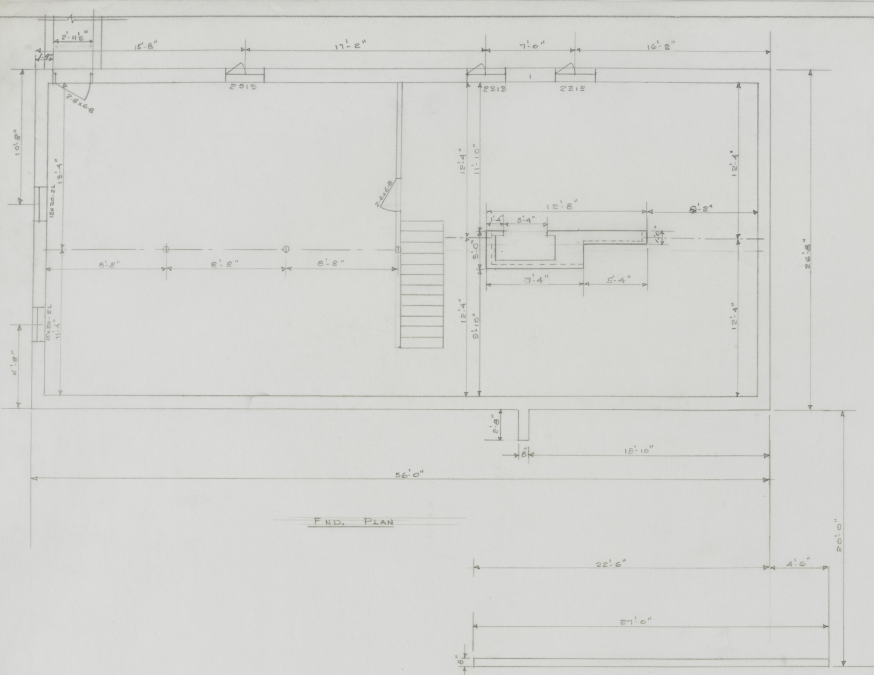

FLOOR PLAN

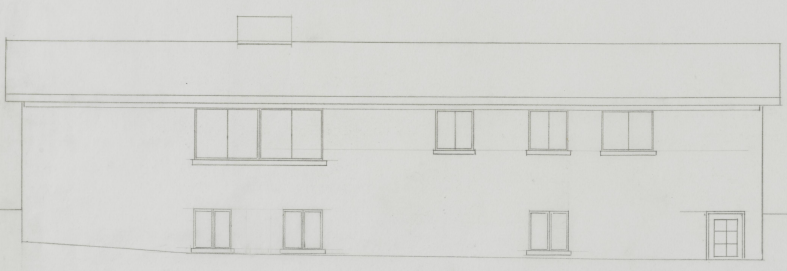

REAR



LEFT SIDE

The use of this drawing is provided for academic purposes only and under no condition is this drawing intended to be used for construction.

RESIDENCE - LOT 14 BLOCK V UNIT 10A CRESTWOOD SUB.
 345 JESSELIN RD.
 DRAWN BY - R. B. TEENHOUR, BUILDER
 SCALE 1/4" = 1'-0" 3/19/59