




PLAN

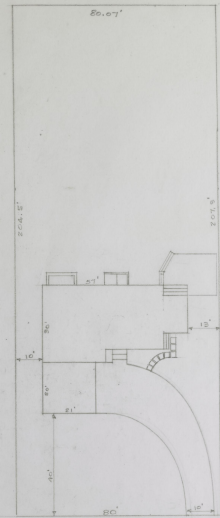

SITE PLAN
SCALE 20' = 1"

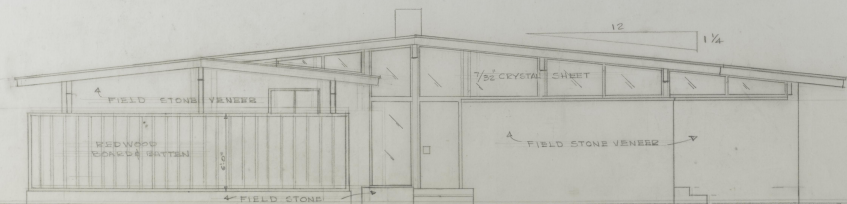

FRONT ELEVATION

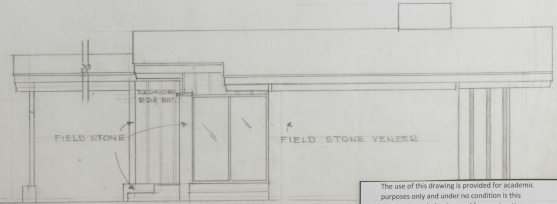

RT SIDE ELEV.

The use of this drawing is provided for academic purposes only and under no condition is this drawing intended to be used for construction.

RESIDENCE FOR MR & MRS. H. C. DEEN ZECHALLA
345 JESSELIN RD. LEXINGTON, KY.
DRAWN BY - R. B. IENHOUE, BUILDER
SCALE 1/4" = 1'-0" 4/26/60

