




PLAN

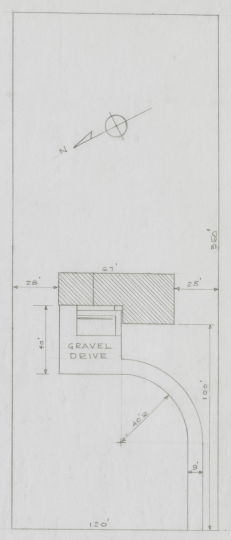

PLOT PLAN
SCALE 1" = 30'

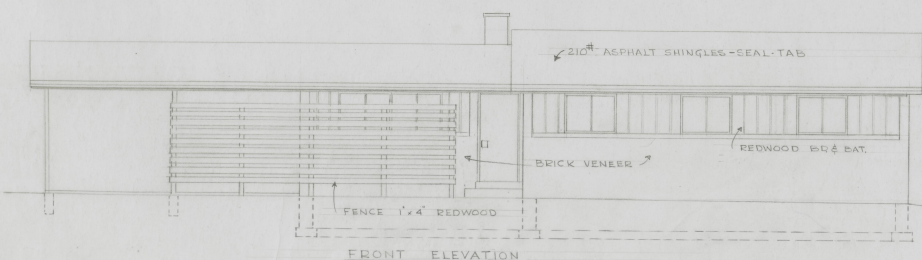


FRONT ELEVATION

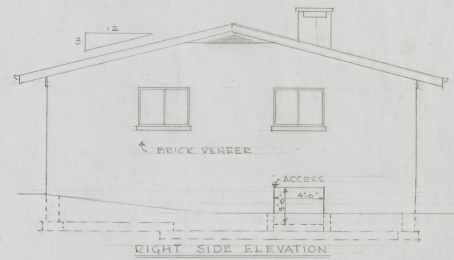


RIGHT SIDE ELEVATION

The use of this drawing is provided for academic purposes only and under no condition is this drawing intended to be used for construction.


RESIDENCE FOR MISS SYLVIA THOMPSON
 LOT 16 SECTION A GAYBOURN SUB., VERSAILLES, KY.
 DRAWN BY - R. B. ISENHOUR, BUILDER
 SCALE 1/4" = 1'-0" 12/10/60

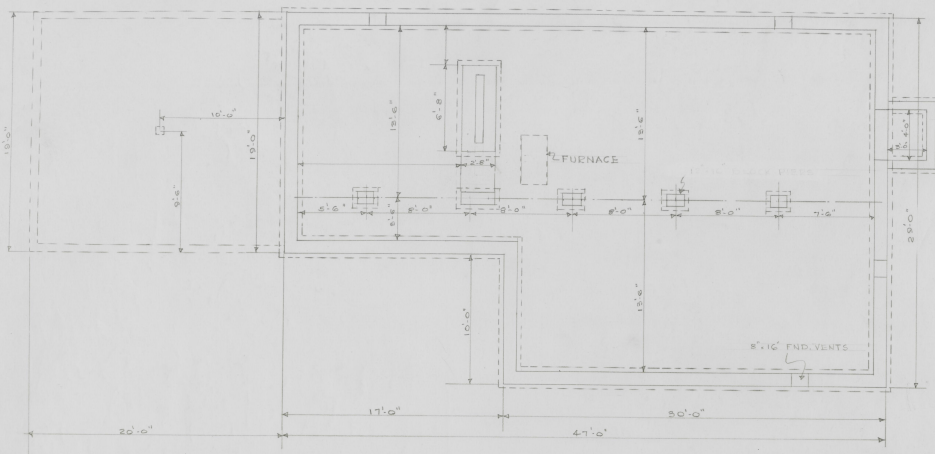


BASEMENT PLAN

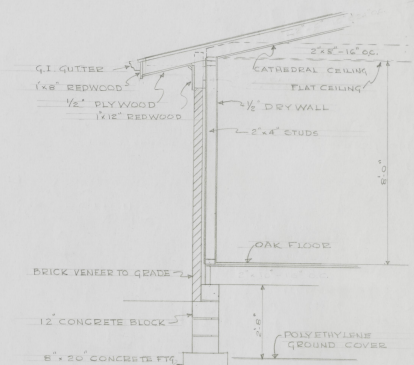

SECTION
SCALE: 1/2" = 1'-0"

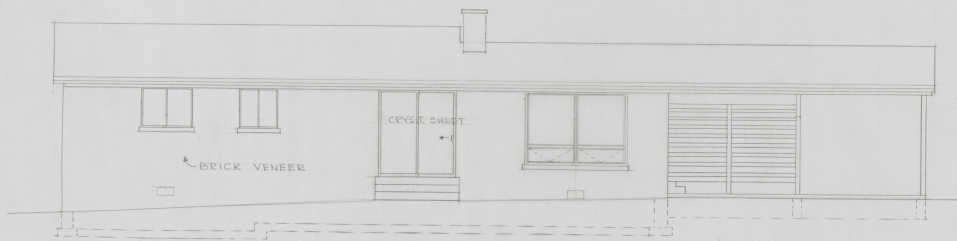

REAR ELEVATION

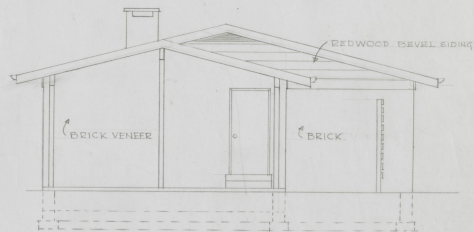

LEFT SIDE ELEVATION

The use of this drawing is provided for academic purposes only and under no condition is this drawing intended to be used for construction.

RESIDENCE FOR - MISS SYLVIA THOMPSON
 107 SECTION A GAYBOURN SUB., VERSAILLES, KY.
 DRAWN BY - R. B. ISENHOUR, BUILDER
 SCALE - 1/2" = 1'-0" 12/10/60