



REVISOR

RESIDENCE FOR DR & MRS ROBERT L. LESTER
318 JESSE LN RD. - LOT BLOCK UNIT CRESTWOOD
DRAWN BY - R. B. LEHNHOUR, BUILDER
SCALE 1/4" = 1'-0" 10/5/61

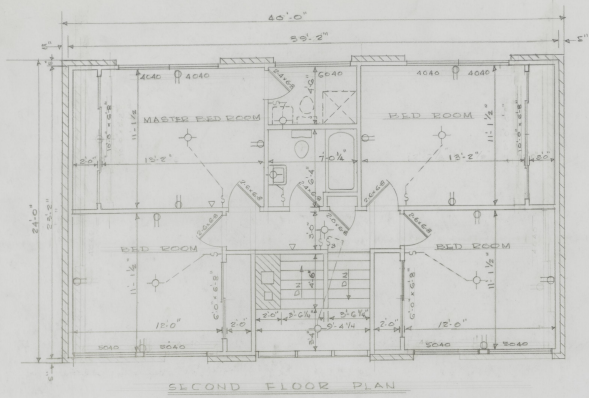


SECOND FLOOR PLAN

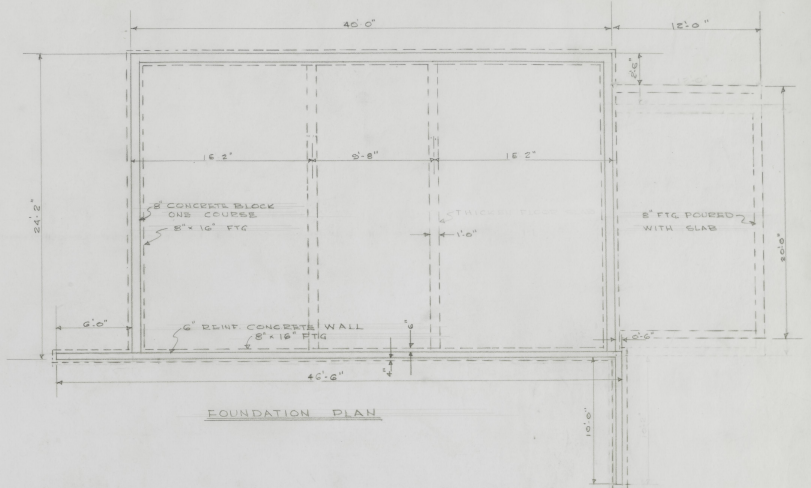

FOUNDATION PLAN



REAR ELEVATION

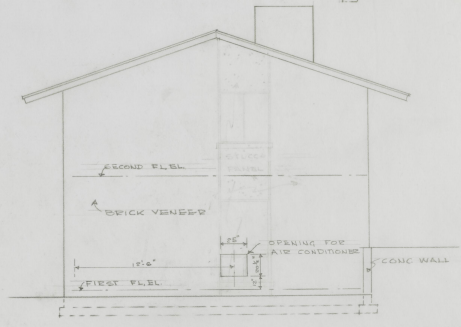

LEFT SIDE ELEVATION

The use of this drawing is provided for academic purposes only and under no condition is this drawing intended to be used for construction.

RESIDENCE FOR - DR & MRS ROBERT L. LESTER
 318 JESSELIN RD - LOT BLOCK UNIT CRESTWOOD
 DRAWN BY - R B ISENHOUR, BUILDER
 SCALE 1/4" = 1'-0" 10/8/61