



The use of this drawing is provided for academic purposes only and under no condition is this drawing intended to be used for construction.


RESIDENCE FOR - DR & MRS. RENE B. MENGUY
 1265 COLONIAL DR. - LOT C, BLOCK C, UNIT 2, COLONY SUB.
 DRAWN BY - R. B. ISENHOUR, BUILDER
 SCALE 1/4" = 1'-0" 12/5/61 SHEET 1 37

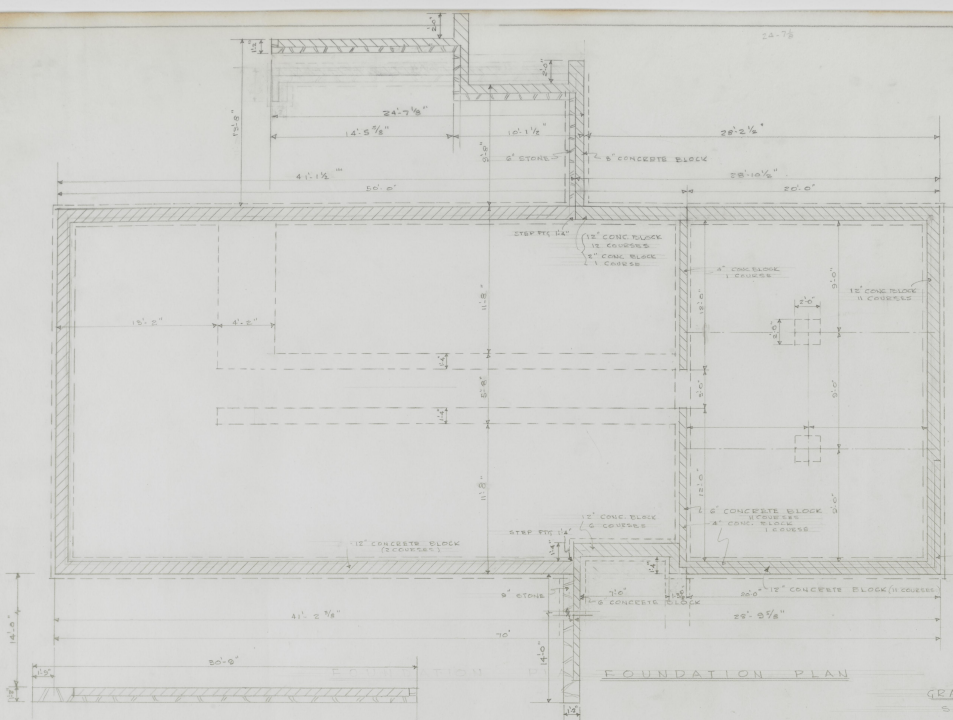


FOUNDATION PLAN

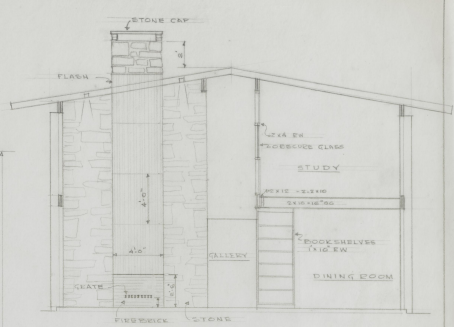


LIVING ROOM FIREPLACE ELEVATION

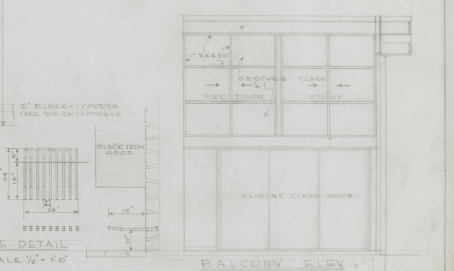

BALCONY ELEVATION




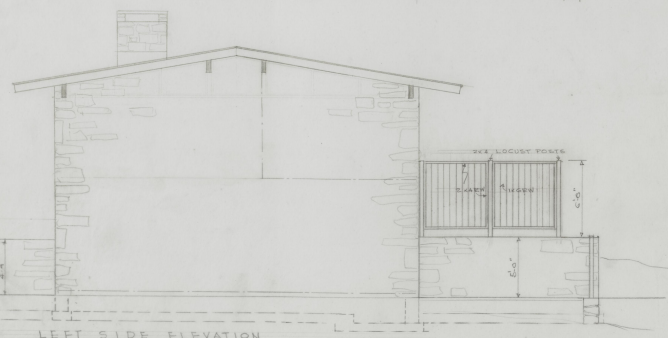


LEFT SIDE ELEVATION

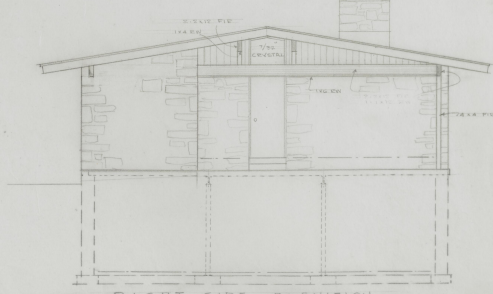





RIGHT SIDE ELEVATION

RESIDENCE FOR - DR & MRS RENE B. MENQUY
 1265 COLONIAL DR - LOT 6, BLOCK G, UNIT 2, COLONY SUB.
 DRAWN BY - R. B. ISENHOUR, BUILDER
 SCALE 1/4" = 1'-0" 12/5/60 SHEET 3

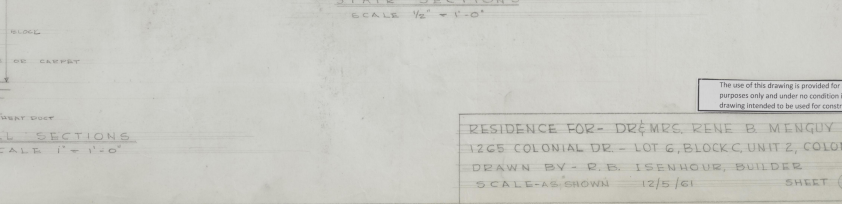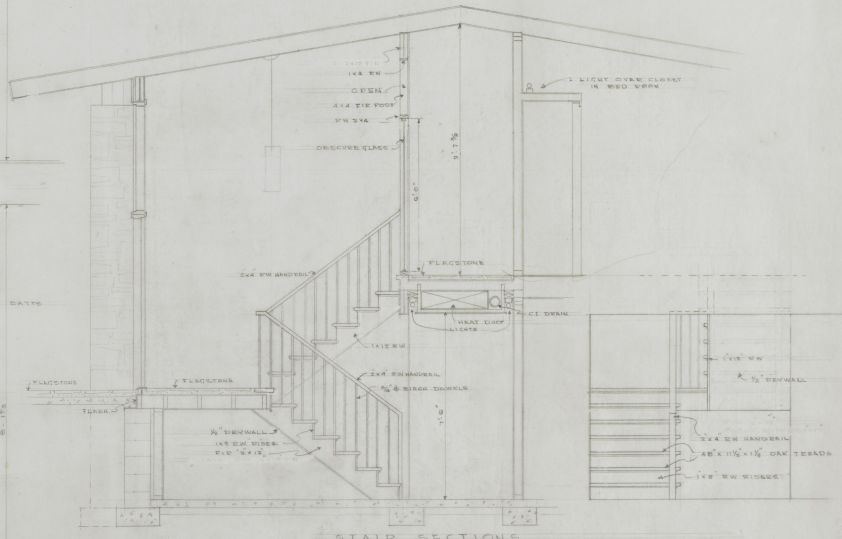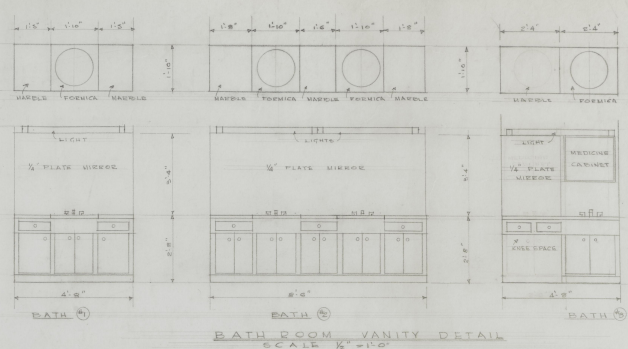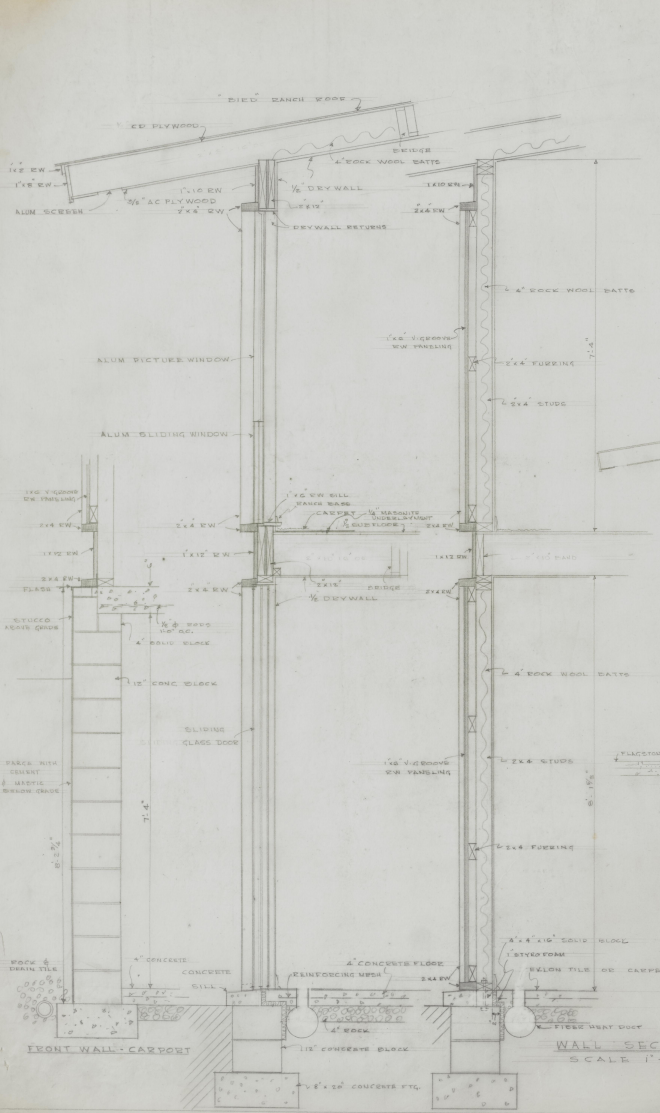


The use of this drawing is provided for academic purposes only and under no condition is this drawing intended to be used for construction.

RESIDENCE FOR - DR. MRS. RENE B. MENQUY
 1265 COLONIAL DR. - LOT 6, BLOCK C, UNIT 2, COLONY SUB.
 DRAWN BY - P. B. ISENHOUR, BUILDER
 SCALE - AS SHOWN 12/5/61 SHEET 57

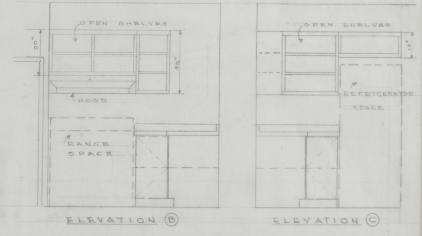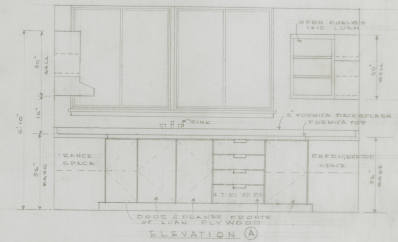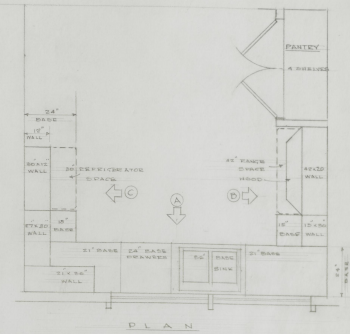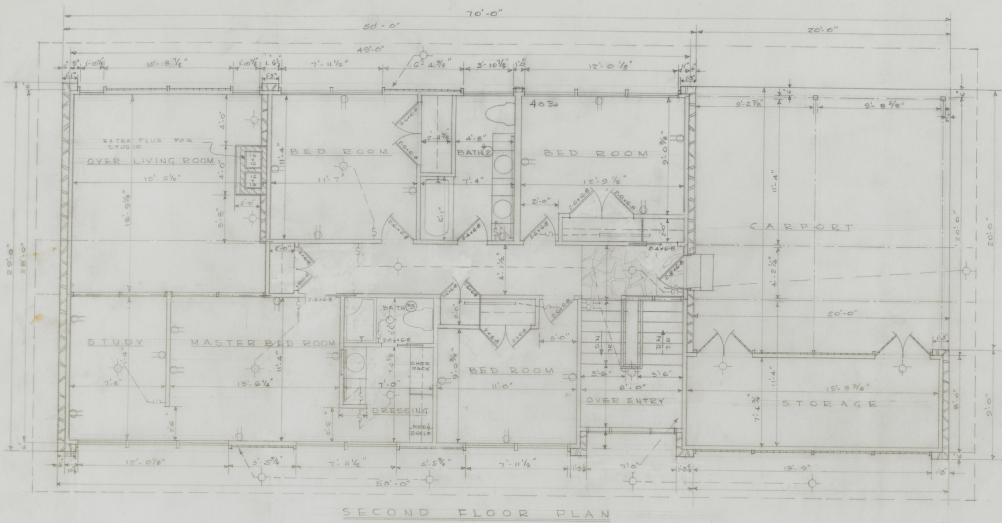

KITCHEN CABINET DETAIL
SCALE 1/2" = 1'-0"

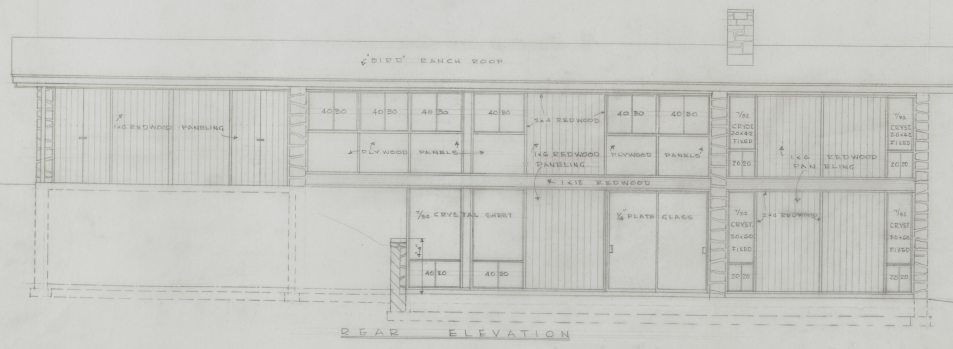

The use of this drawing is provided for academic purposes only and under no condition is this drawing intended to be used for construction.

RESIDENCE FOR - DR & MRS RENE B. MENQUY
1265 COLONIAL DR. - LOT 6, BLOCK C, UNIT 2, COLONY SUB
DRAWN BY - R. B. ISENHOUR, BUILDER
SCALE 1/4" = 1'-0" 12/5/61 SHEET 2