



SITE PLAN

The use of this drawing is provided for academic purposes only and under no condition is this drawing intended to be used for construction.

RESIDENCE FOR - DR & MRS. BORYS SURAWICZ  
 808 OVERBROOK CIRCLE, LANGSDOWNE SUBDIVISION  
 DRAWN BY - ER. ISENHOUR, BUILDER  
 SCALE 1" = 10'-0" 10/13/64 SHEET 1 OF 2

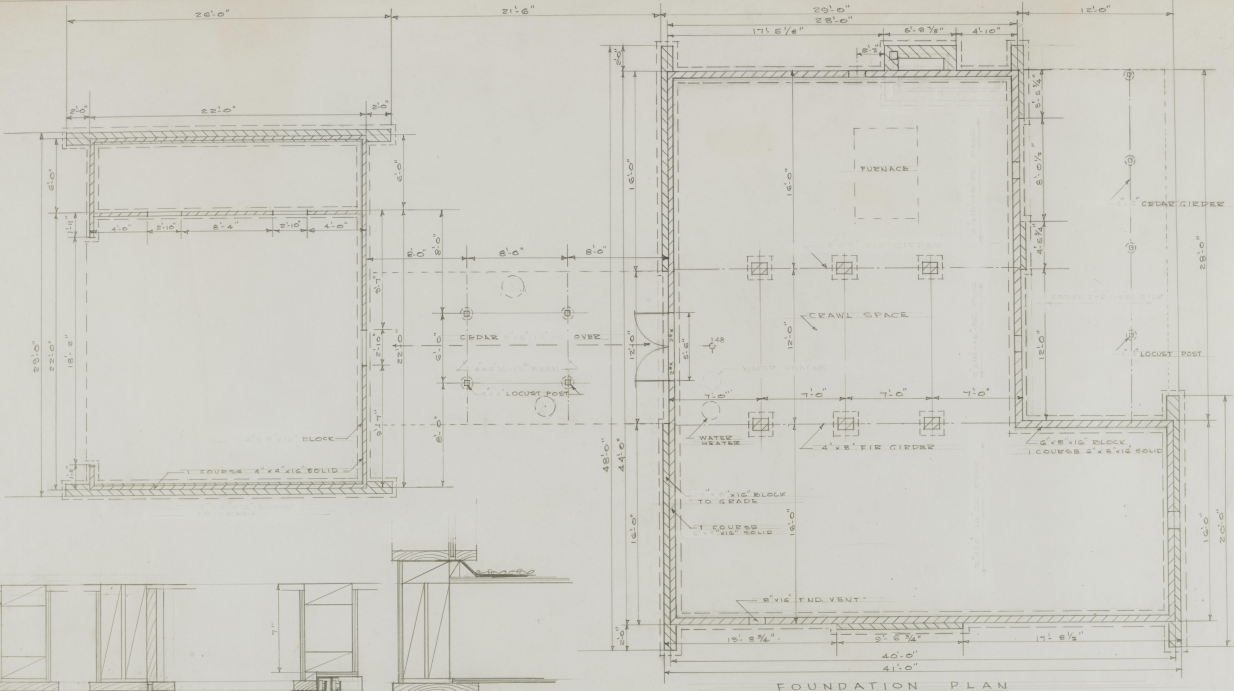

FOUNDATION PLAN

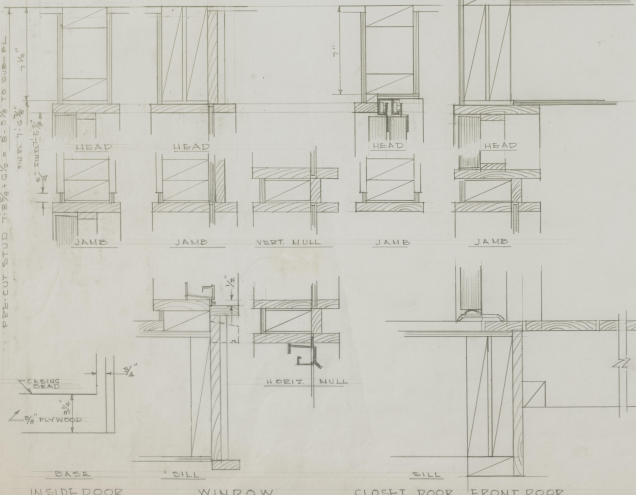


TRIM DETAILS  
SCALE 1/4" = 1"




BATH VANITIES  
SCALE 1/4" = 1'0"


RESIDENCE FOR - DR & MRS. BORIS SURAWICZ  
806 OVERBROOK CIRCLE, LANSDOWNE SUBDIVISION  
DRAWN BY: E. EISENHOUR, BUILDER  
SCALE 1/4" = 1'0" 10/13/64 SHEET 201C 69

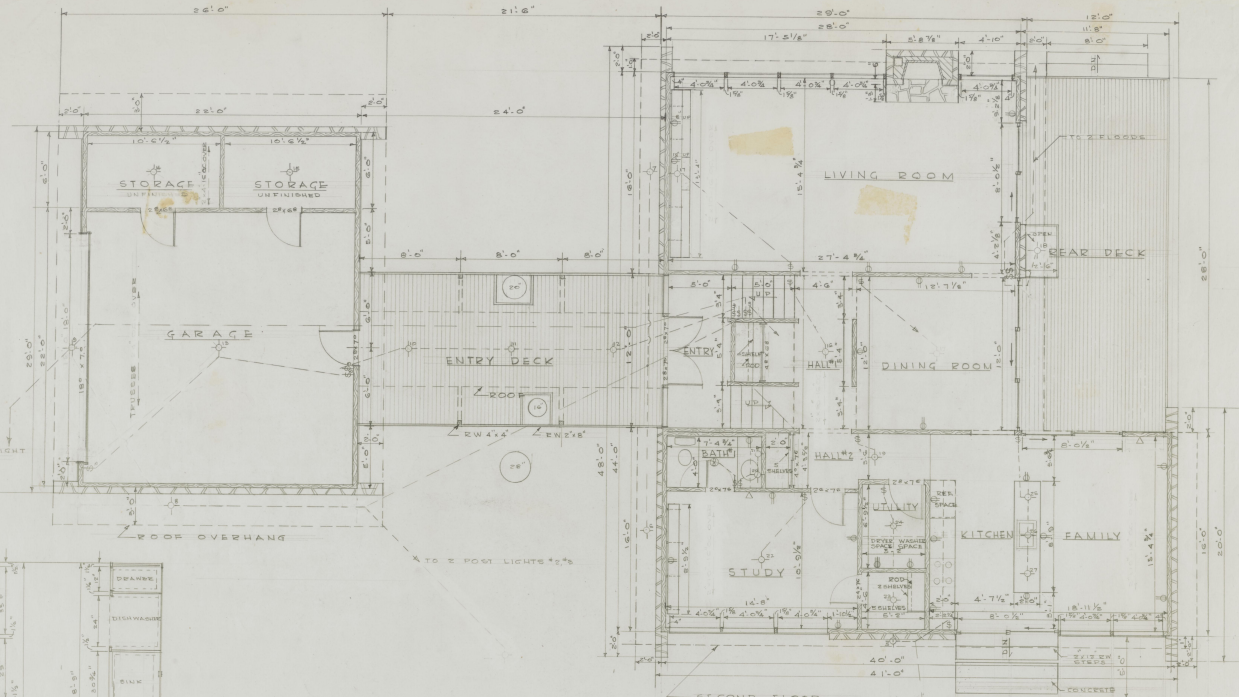


FIRST FLOOR PLAN

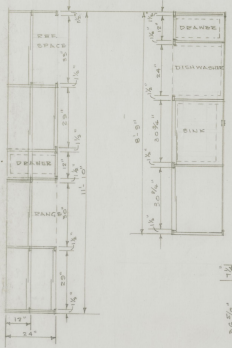

KITCHEN CABINETS  
SCALE 1/2"=1'-0"





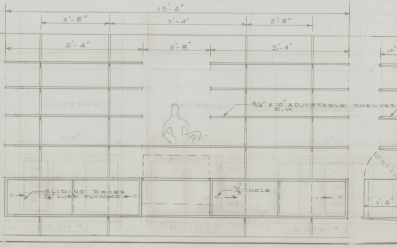


LIVING ROOM BOOKSHELVES  
SCALE 1/2"=1'-0"

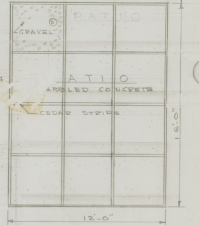


RESIDENCE FOR - DR & MRS BORYS SURAWICZ  
806 OVERBROOK CIRCLE, LANGSDOWNE SUBDIVISION  
DRAWN BY - R.B. IGENHOUR, BUILDER  
SCALE 1/4"=1'-0" 10/15/64 SHEET 3 OF 4

The use of this drawing is provided for academic purposes only and under no condition is this drawing intended to be used for construction.

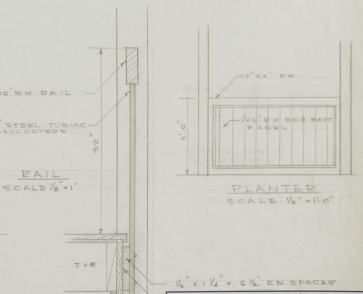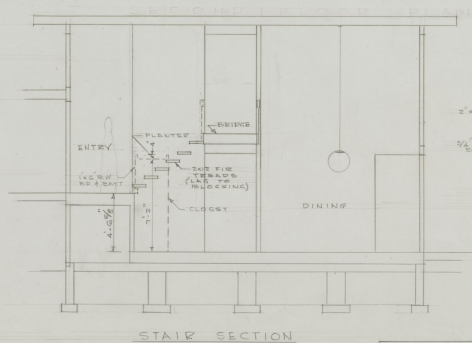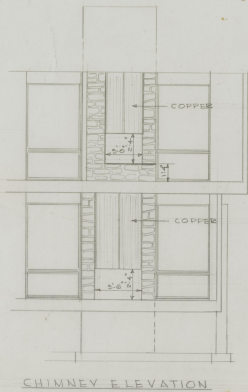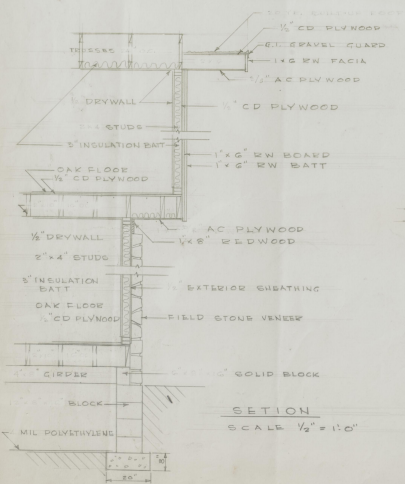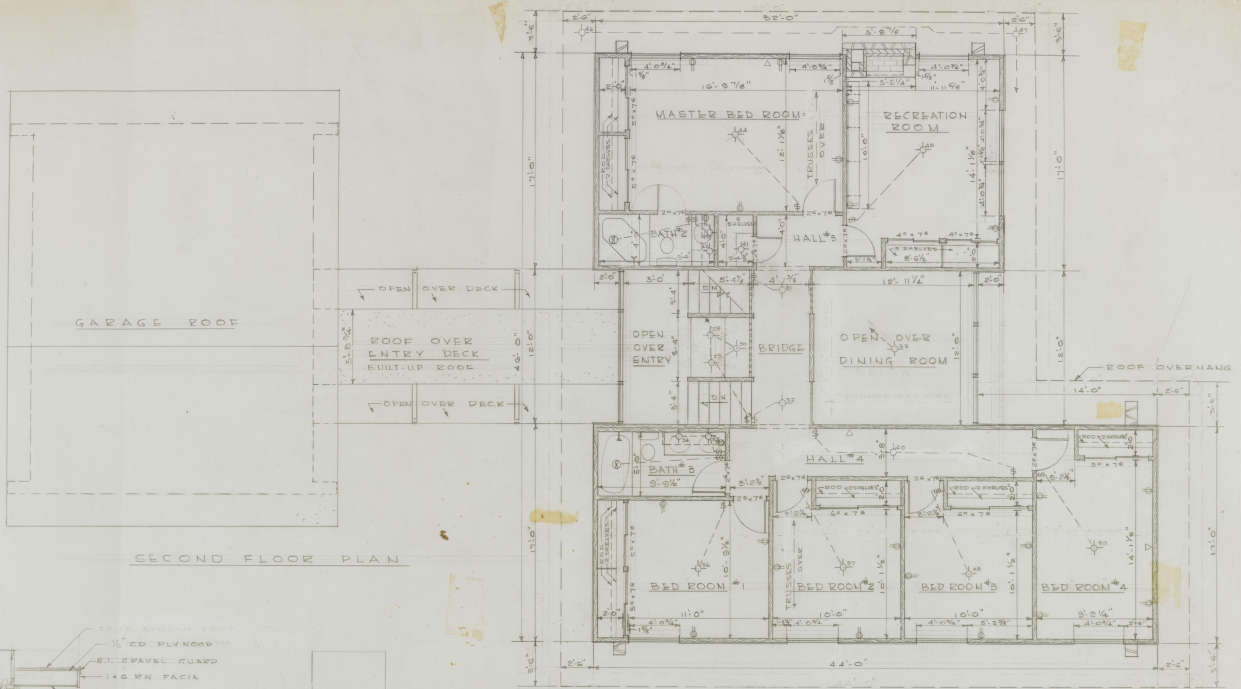


RESIDENCE FOR - DR & MRS BORYS SURAWICZ  
 806 OVERBROOK CIRCLE, LANSDOWNE SUBDIVISION  
 DRAWN BY - R.B. ISENHOUR, BUILDER  
 SCALE 1/4" = 1'-0" 10/19/64 SHEET 4 OF 6 65

The use of this drawing is provided for academic purposes only and under no condition is this drawing intended to be used for construction.

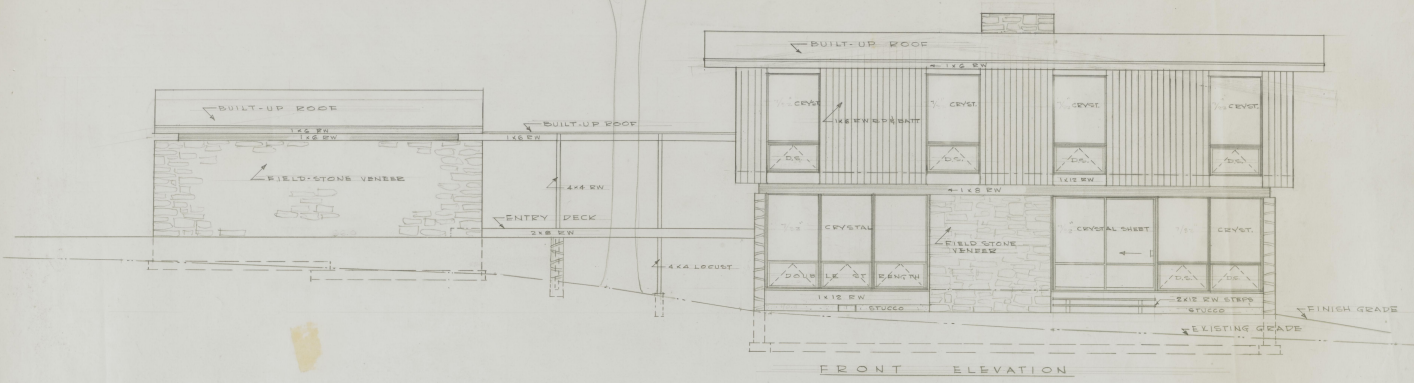





FRONT ELEVATION

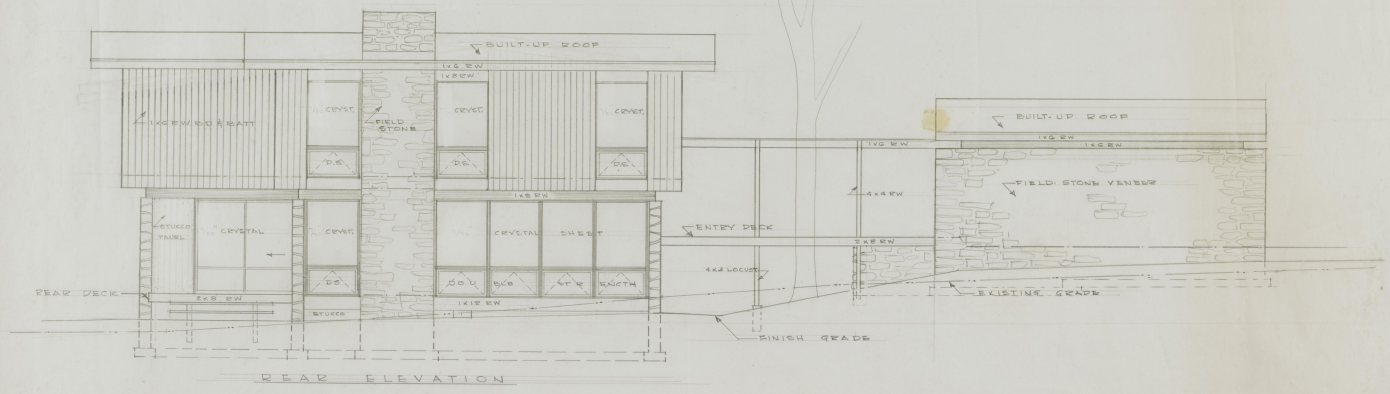

REAR ELEVATION

The use of this drawing is provided for academic purposes only and under no condition is this drawing intended to be used for construction.

RESIDENCE FOR - DR. & MRS. BORYS SURAWICZ  
 806 OVERBROOK CIRCLE, LANGDOWNE SUBDIVISION  
 DRAWN BY: R. B. ISENHOUR, BUILDER  
 SCALE 1/4" = 1'-0" 10/15/64 SHEET 5 OF 6

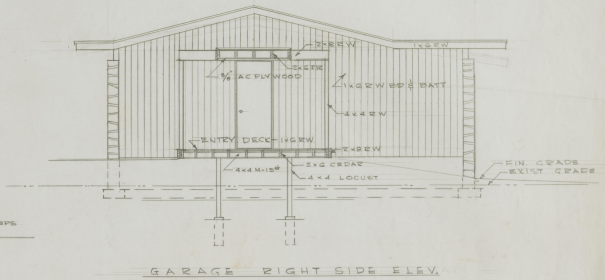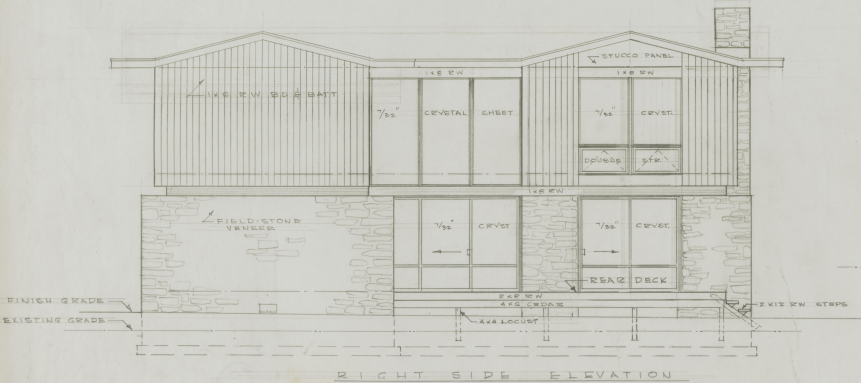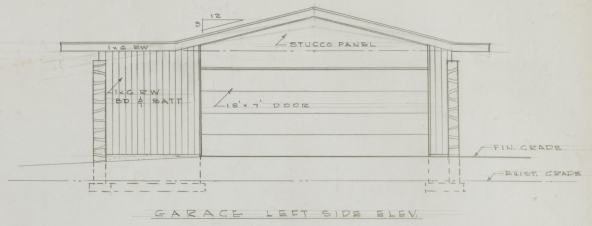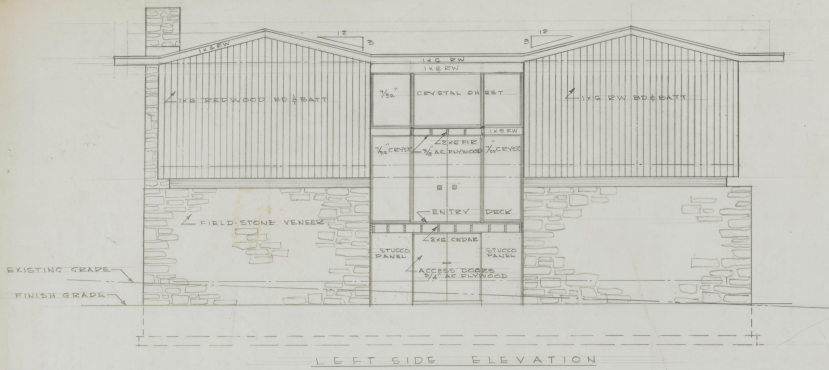

The use of this drawing is provided for academic purposes only and under no condition is this drawing intended to be used for construction.

RESIDENCE FOR DR & MRS BORYS SURAWICZ  
 806 OVERBROOK CIRCLE, LANSDOWNE SUBDIVISION  
 DRAWN BY: R. B. TEENHOUR, BUILDER  
 SCALE 1/4" = 1'-0" 10/13/64 SHEET 6 OF 6 69