




PLAN VIEW

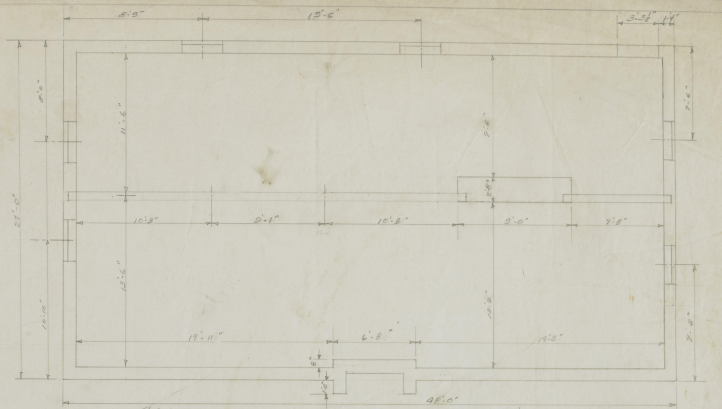

BASEMENT PLAN

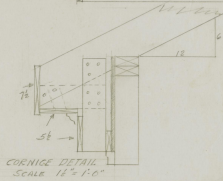

CORNICE DETAIL
SCALE 1/2" = 1'-0"

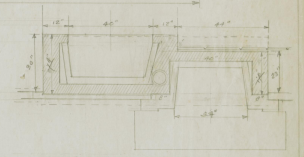

FIREPLACE DETAIL
SCALE 1/2" = 1'-0"



FRONT ELEVATION




RT. SIDE ELEV.



REAR ELEV.



LEFT SIDE ELEV.

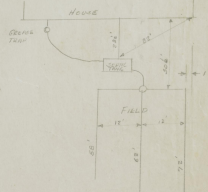

The use of this drawing is provided for academic purposes only and under no condition is this drawing intended to be used for construction.

RESIDENCE - 101 14, BLOCK, UNIT 6A
213 JOSEPH RD.
DRAWN BY - R.E. ISENHOUR, BUILDER
SCALE 1/4" = 1'-0" 4-22-58