



PLOT PLAN
SCALE 1" = 20'

The use of this drawing is provided for academic purposes only and under no condition is this drawing intended to be used for construction.


RESIDENCE FOR DR. & MRS. DALE H. FARABEE
WESTMORLAND COURT
R. B. ISENHOUR - BUILDER
REVISED 3/14/68 SHEET 1 OF 6

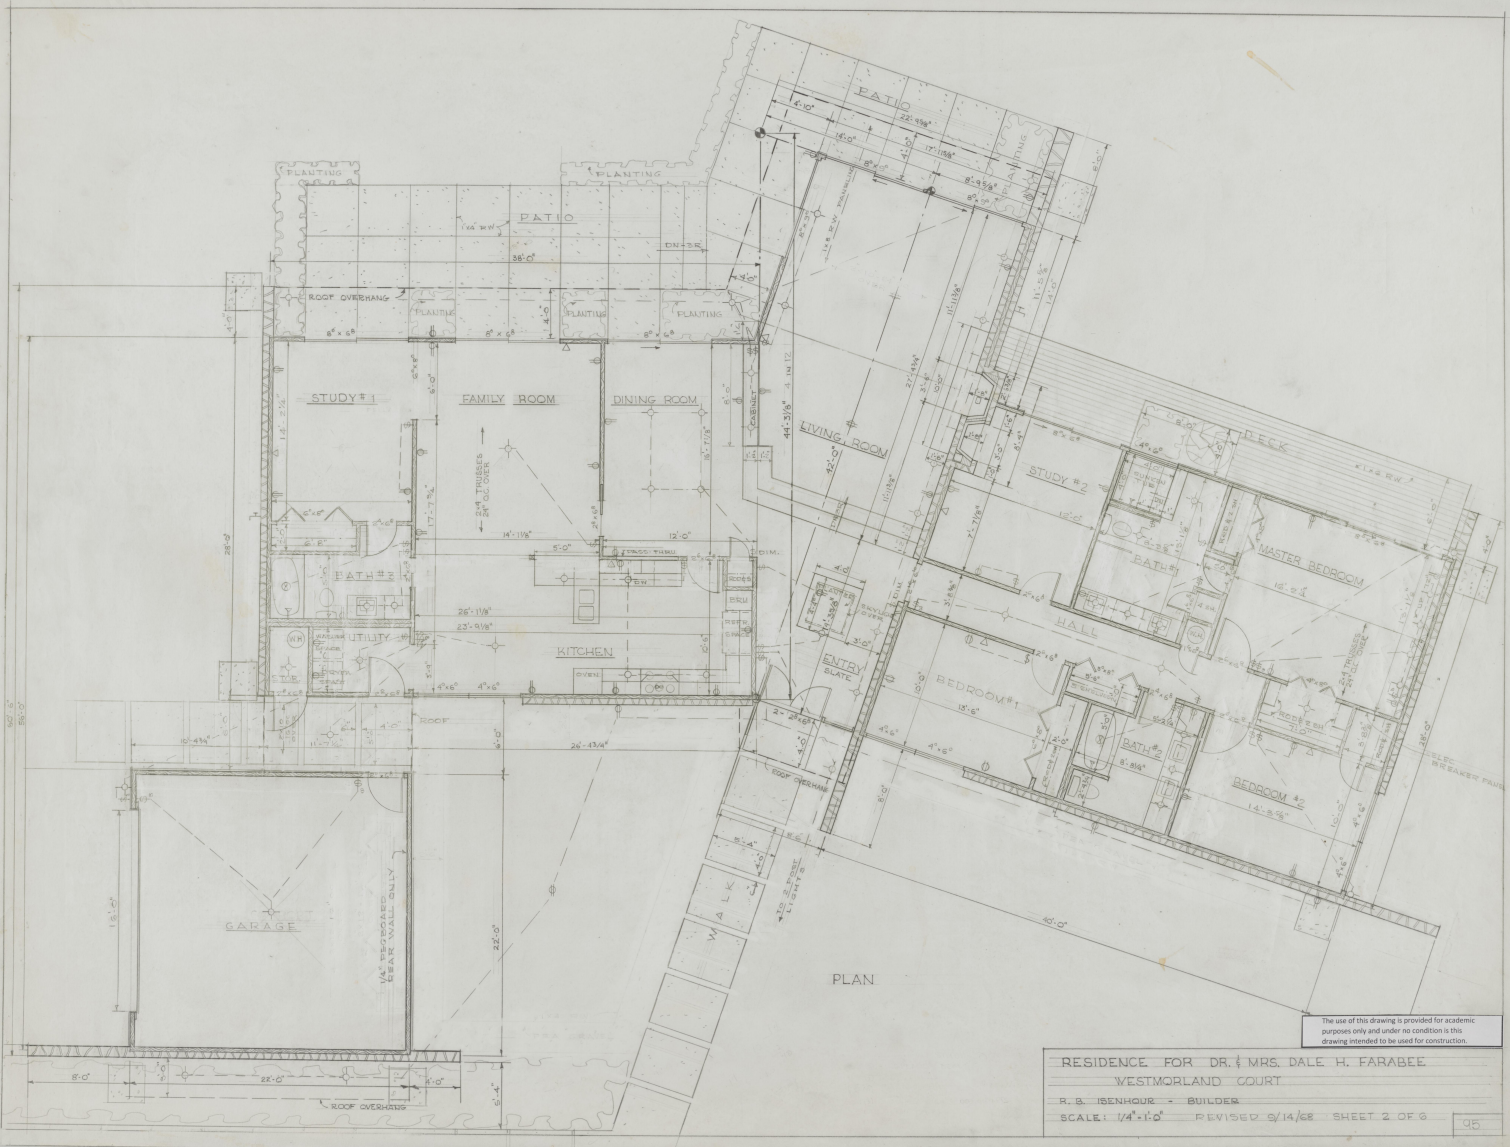

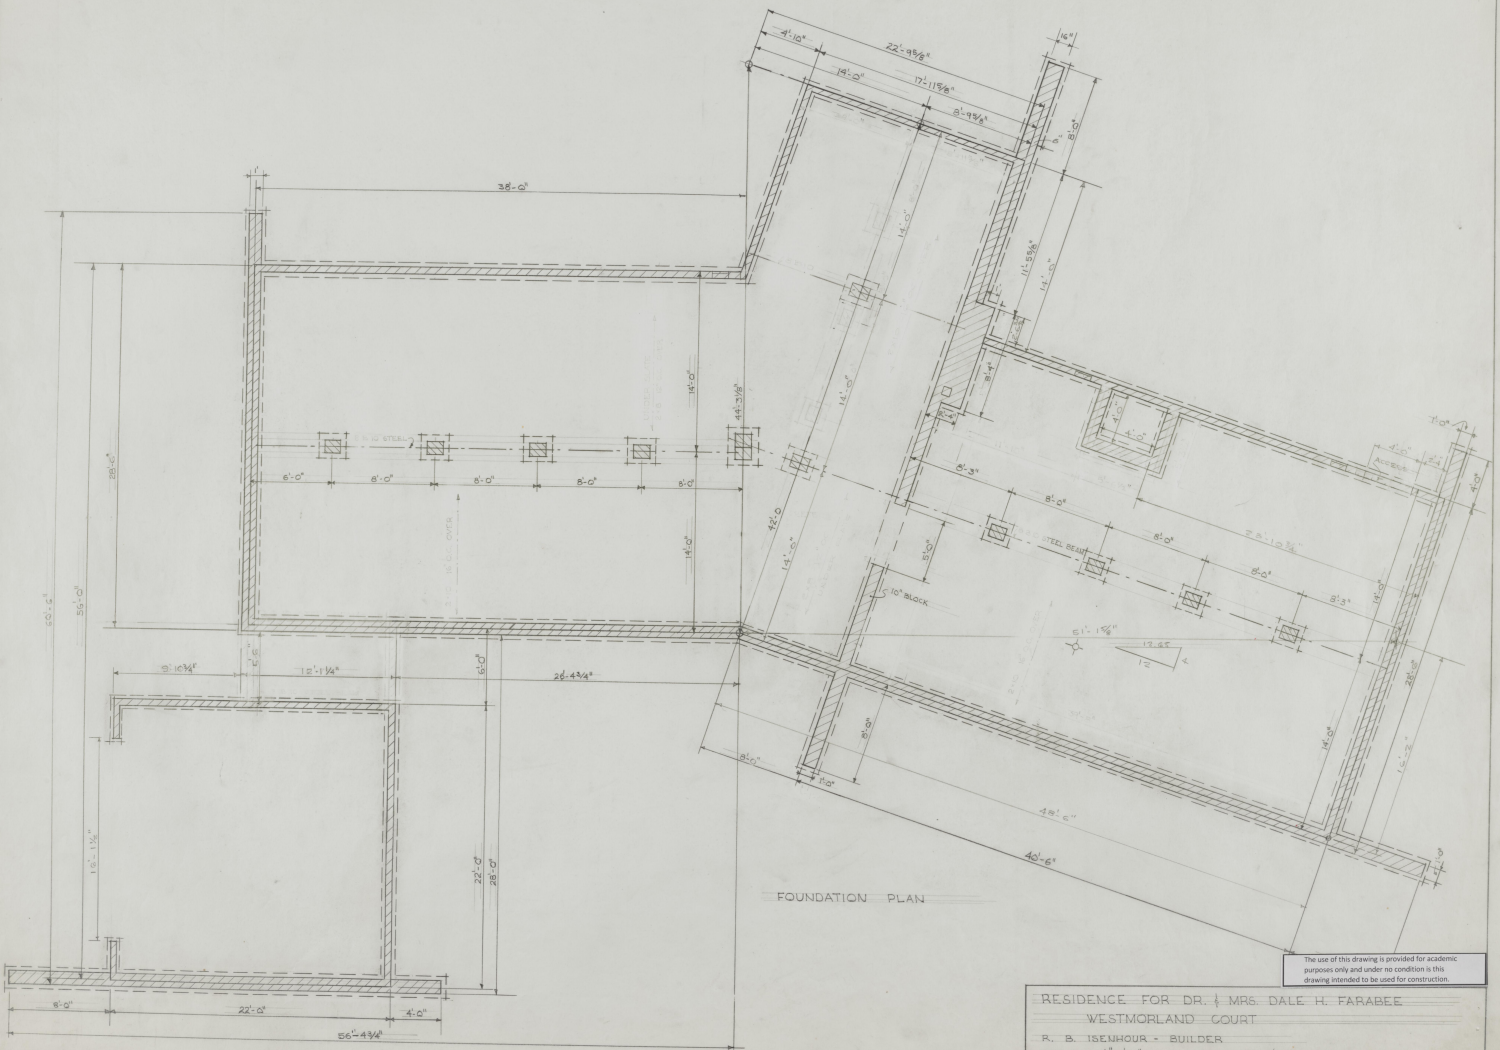

The use of this drawing is provided for academic purposes only and under no condition is this drawing intended to be used for construction.

RESIDENCE FOR DR. & MRS. DALE H. FARABEE
 WESTMORLAND COURT
 R. B. ISENHOUR - BUILDER
 SCALE: 1/4" = 1'-0" REVISED 9/14/68 SHEET 3 OF 6

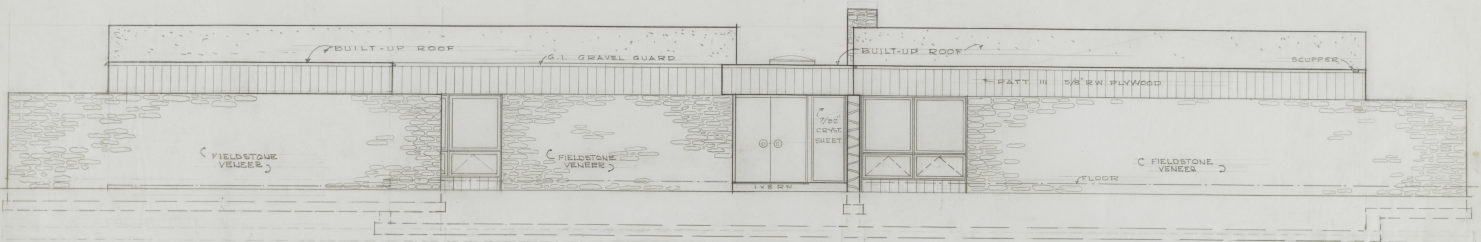


FRONT ELEVATION



REAR ELEVATION


The use of this drawing is provided for academic purposes only and under no condition is this drawing intended to be used for construction.

RESIDENCE FOR DR. & MRS. DALE H. FARABEE
 WESTMORLAND COURT
 R. B. ISENHOUR - BUILDER
 SCALE: 1/4" = 1'-0" REVISED 9/14/68 SHEET 4 OF 6

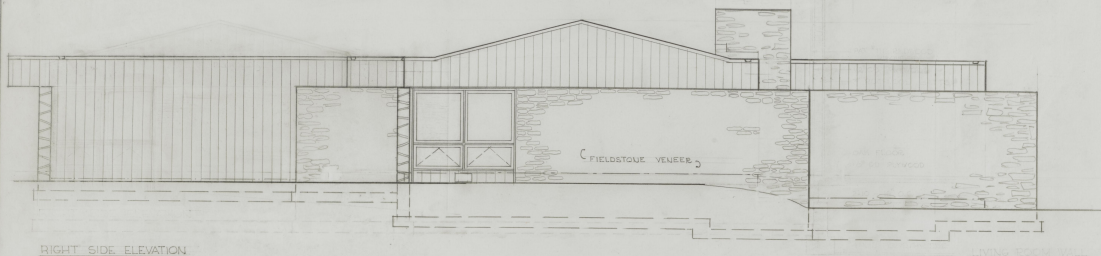


RIGHT SIDE ELEVATION

LIVING ROOM WALL

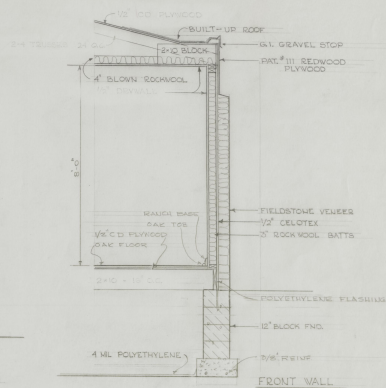


FRONT WALL

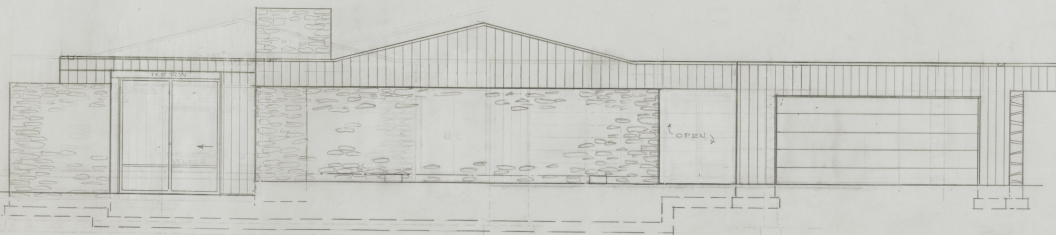

LEFT SIDE ELEVATION

LIVING ROOM WALL

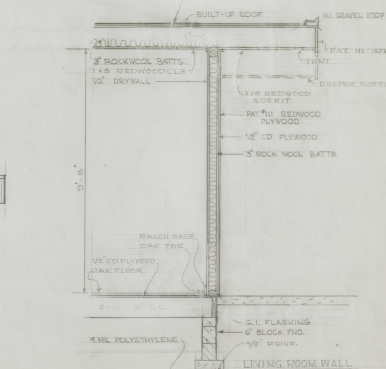



LIVING ROOM WALL

SECTIONS

SCALE: 1/4" = 1'-0"

The use of this drawing is provided for academic purposes only and under no condition is this drawing intended to be used for construction.


RESIDENCE FOR DR. & MRS. DALE H. FARABEE
 WESTMORLAND COURT
 R. B. ISENHOUR - BUILDER
 SCALE: 1/4" = 1'-0" REVISED 9/14/68 SHEET 6 OF 6

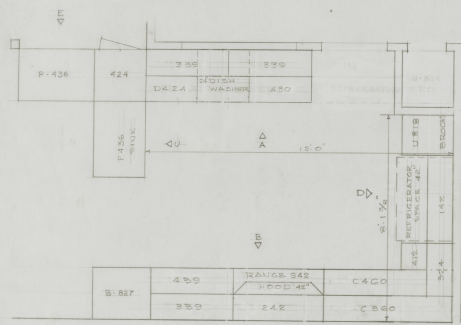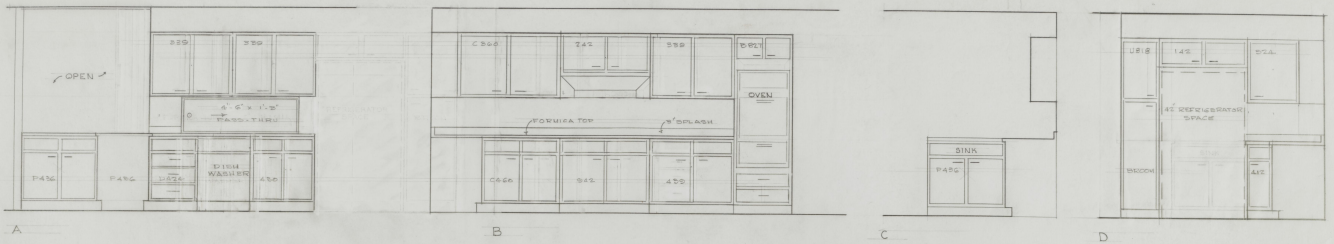


KITCHEN CABINETS
SCALE: 1/2" = 1'-0"




E

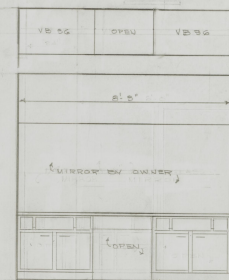


BATH #1
SCALE: 1/2" = 1'-0"

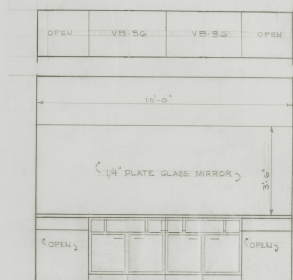


BATH #2

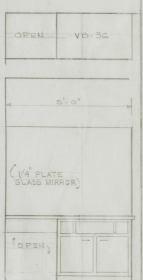



BATH #3

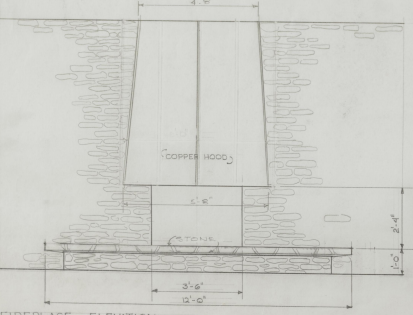

FIREPLACE ELEVATION
SCALE: 1/2" = 1'-0"

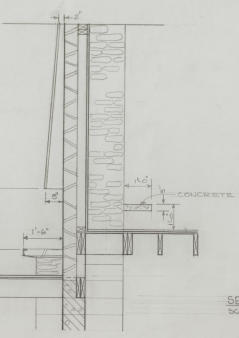

SECTION: BATH
SCALE: 1/2" = 1'-0"

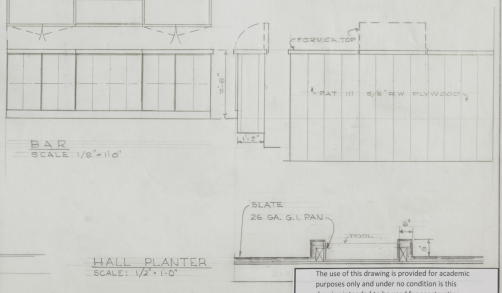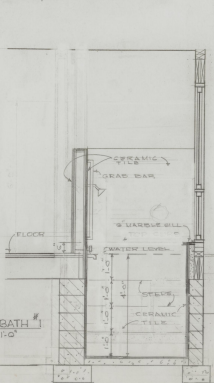

HALL PLANTER
SCALE: 1/2" = 1'-0"

RESIDENCE FOR DR. & MRS. DALE H. FARABEE
WESTMORLAND COURT
R. B. ISENHOUR - BUILDER
SCALE 1/8" = 1'-0" REVISED 3/14/68 SHEET 6 OF 6

The use of this drawing is provided for academic purposes only and under no condition is this drawing intended to be used for construction.