




PLAN MAIN FLOOR

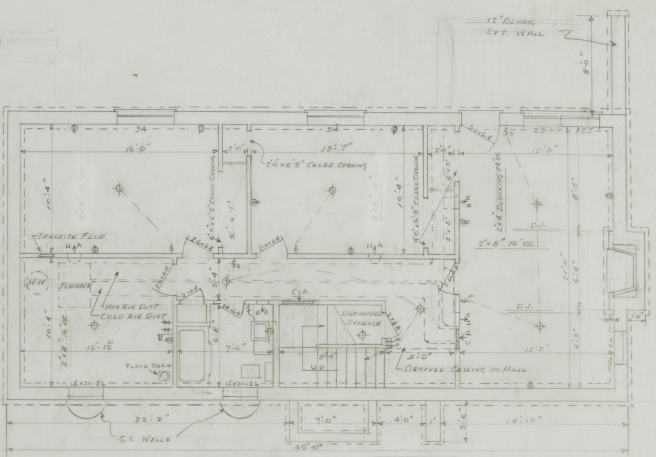

BASEMENT PLAN

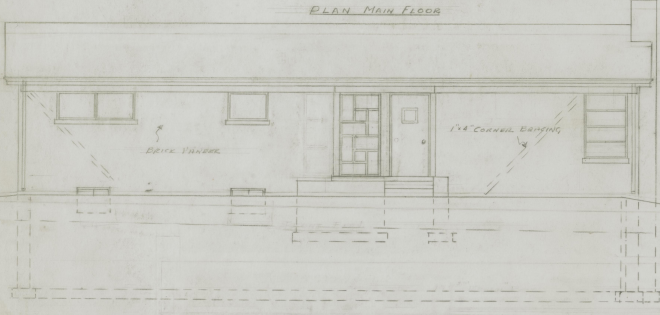


FRONT ELEV.

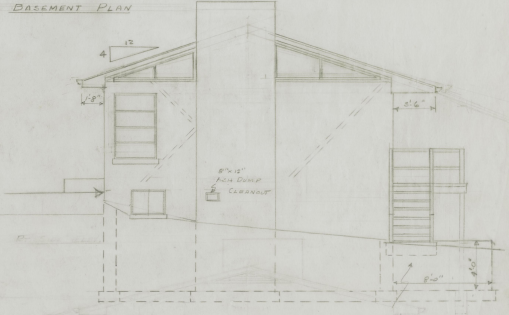


RIGHT SIDE ELEV.

The use of this drawing is provided for academic purposes only and under no condition is this drawing intended to be used for construction.


RESIDENCE FOR MR & MRS C. C. ERWIN
 LOT 9 BLOCK E SUBDIVISION 12 ASHLAND PK
 532 CLINTON RD.
 DRAWN BY R. B. ISENHOUR, BUILDER
 SCALE 1/4" = 1'-0" 1-15-27

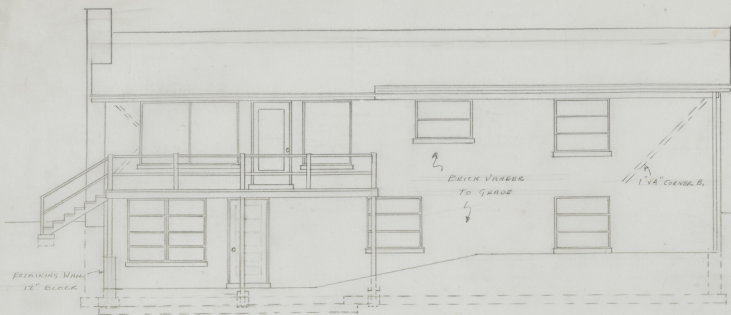


REAR ELEVATION

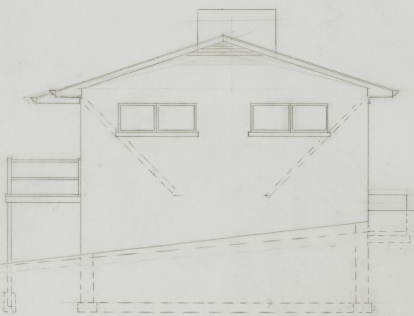

LEFT SIDE ELEV.

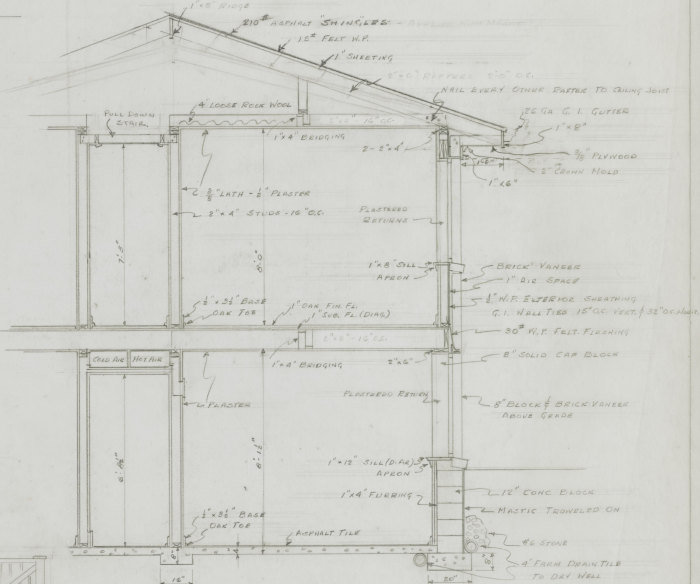











SECTION THROUGH BEDROOM & BATH
SCALE 1/2\"/>

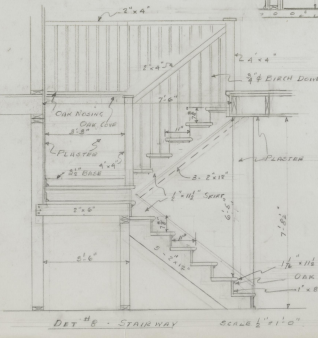

DET #8 - STAIRWAY SCALE 1/2\"/>

The use of this drawing is provided for academic purposes only and under no conditions is this drawing intended to be used for construction.

RESIDENCE FOR MR. & MRS. C. C. ERWIN
 LOT 9 BIRD & SUBDIVISION 12 - ASHLAND PA
 332 CLINTON RD.
 DRAWN BY - R. B. JOSEPH, BOULDER 1/10-67
 SHEET 2 OF 4
 29

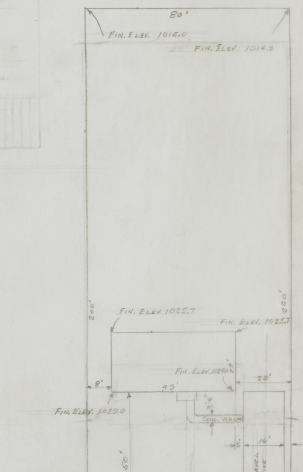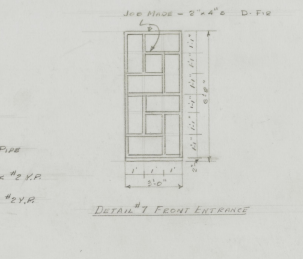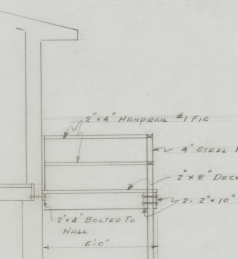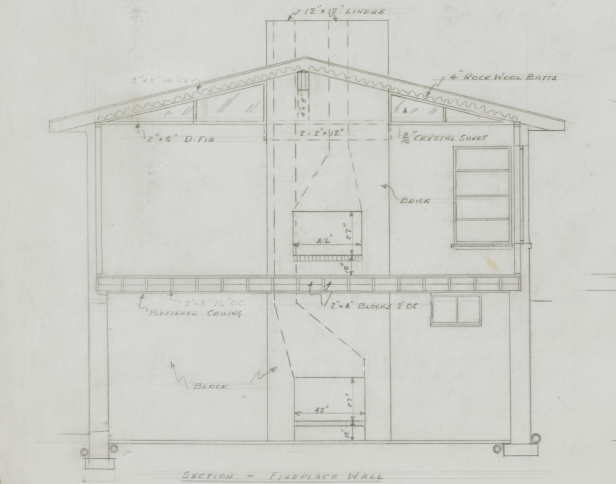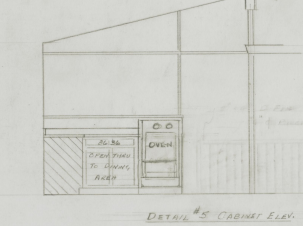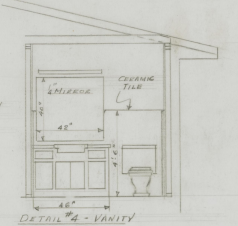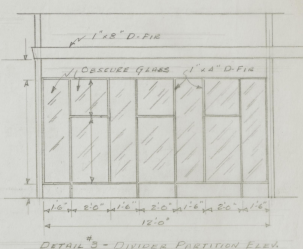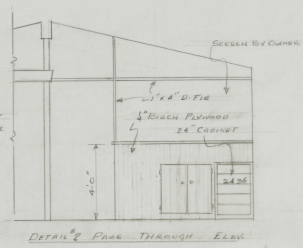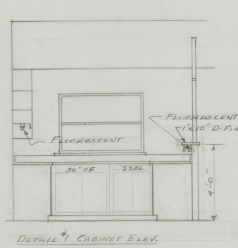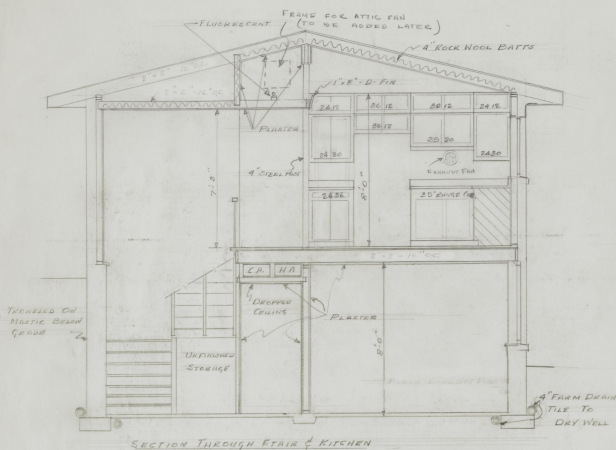

PLOT PLAN
 SCALE 1"=20'
 PROPERTY LINE
 CONC. SIDEWALK
 CONC. CURB
 STREET (NADAMU)

REC'D FOR MR & MRS C C ERWIN
 LOT 9 BLOCK E SUBDIVISION 12 ASHLAND PK
 532 CLINTON RD.
 DRAWN BY - R. B. ISENHOUR, BUILDER SHEET 3 OF 4
 SCALE 3/8"=1'-0" 1-19-57 29

The use of this drawing is provided for academic purposes only and under no condition is this drawing intended to be used for construction.

**PAGE(S)
MISSING**