




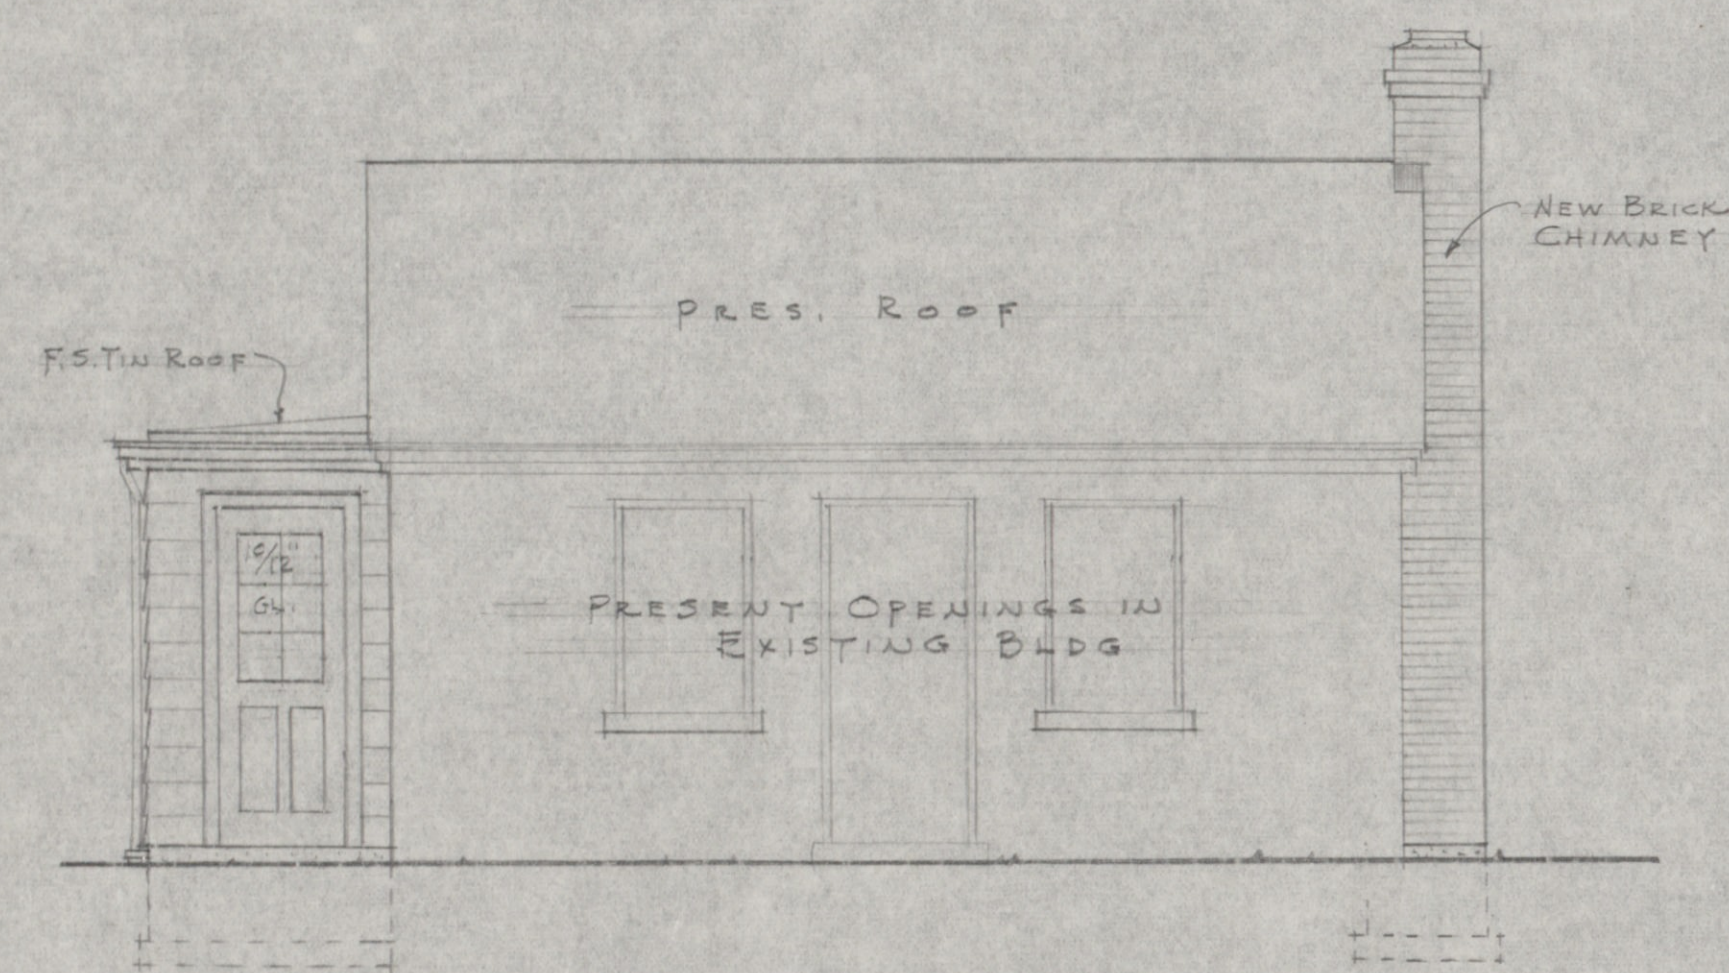


FRONT (WEST) ELEVATION
Scale $\frac{1}{4}" = 1'-0"$

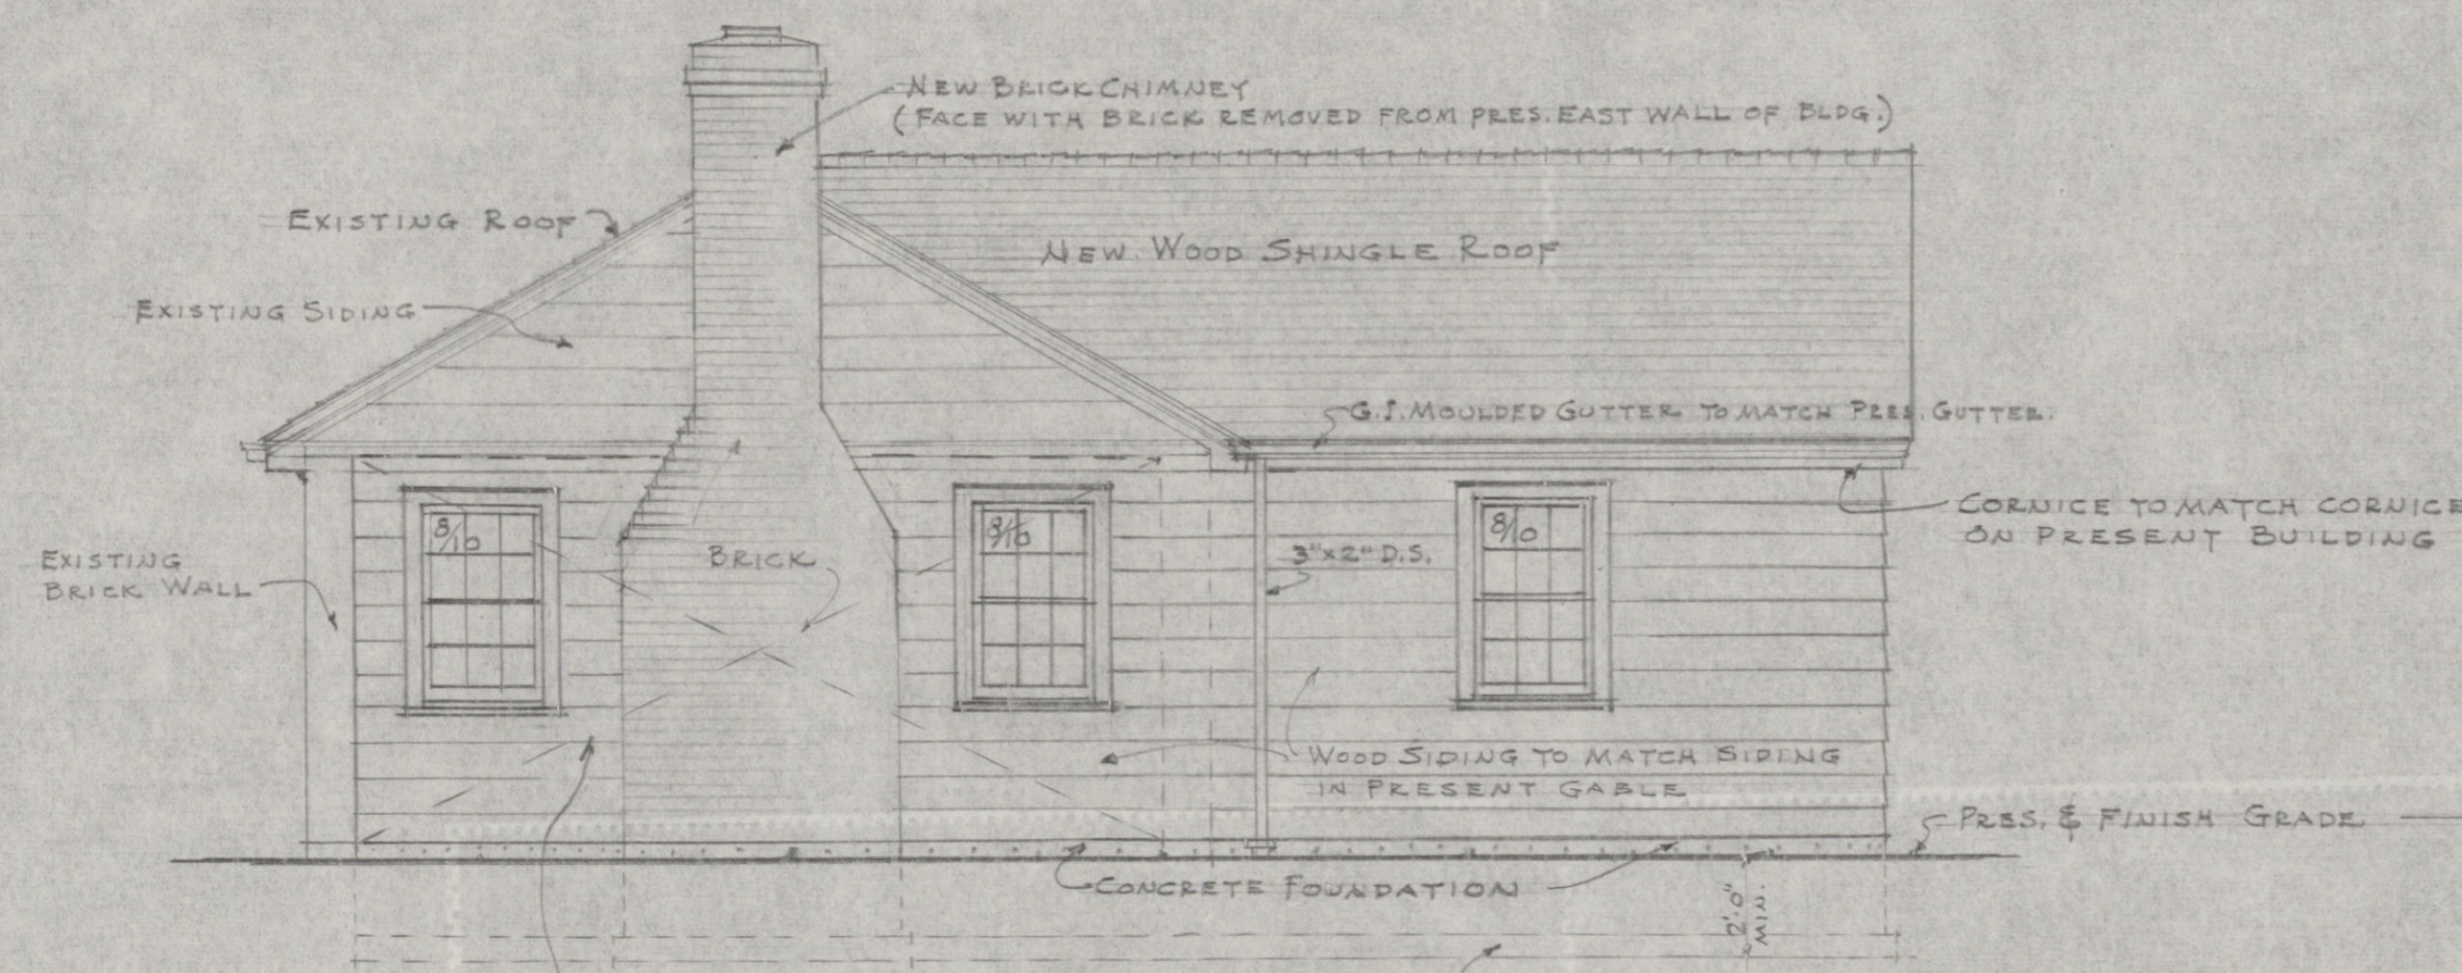


SOUTH SIDE ELEVATION
Scale $\frac{1}{4}" = 1'-0"$

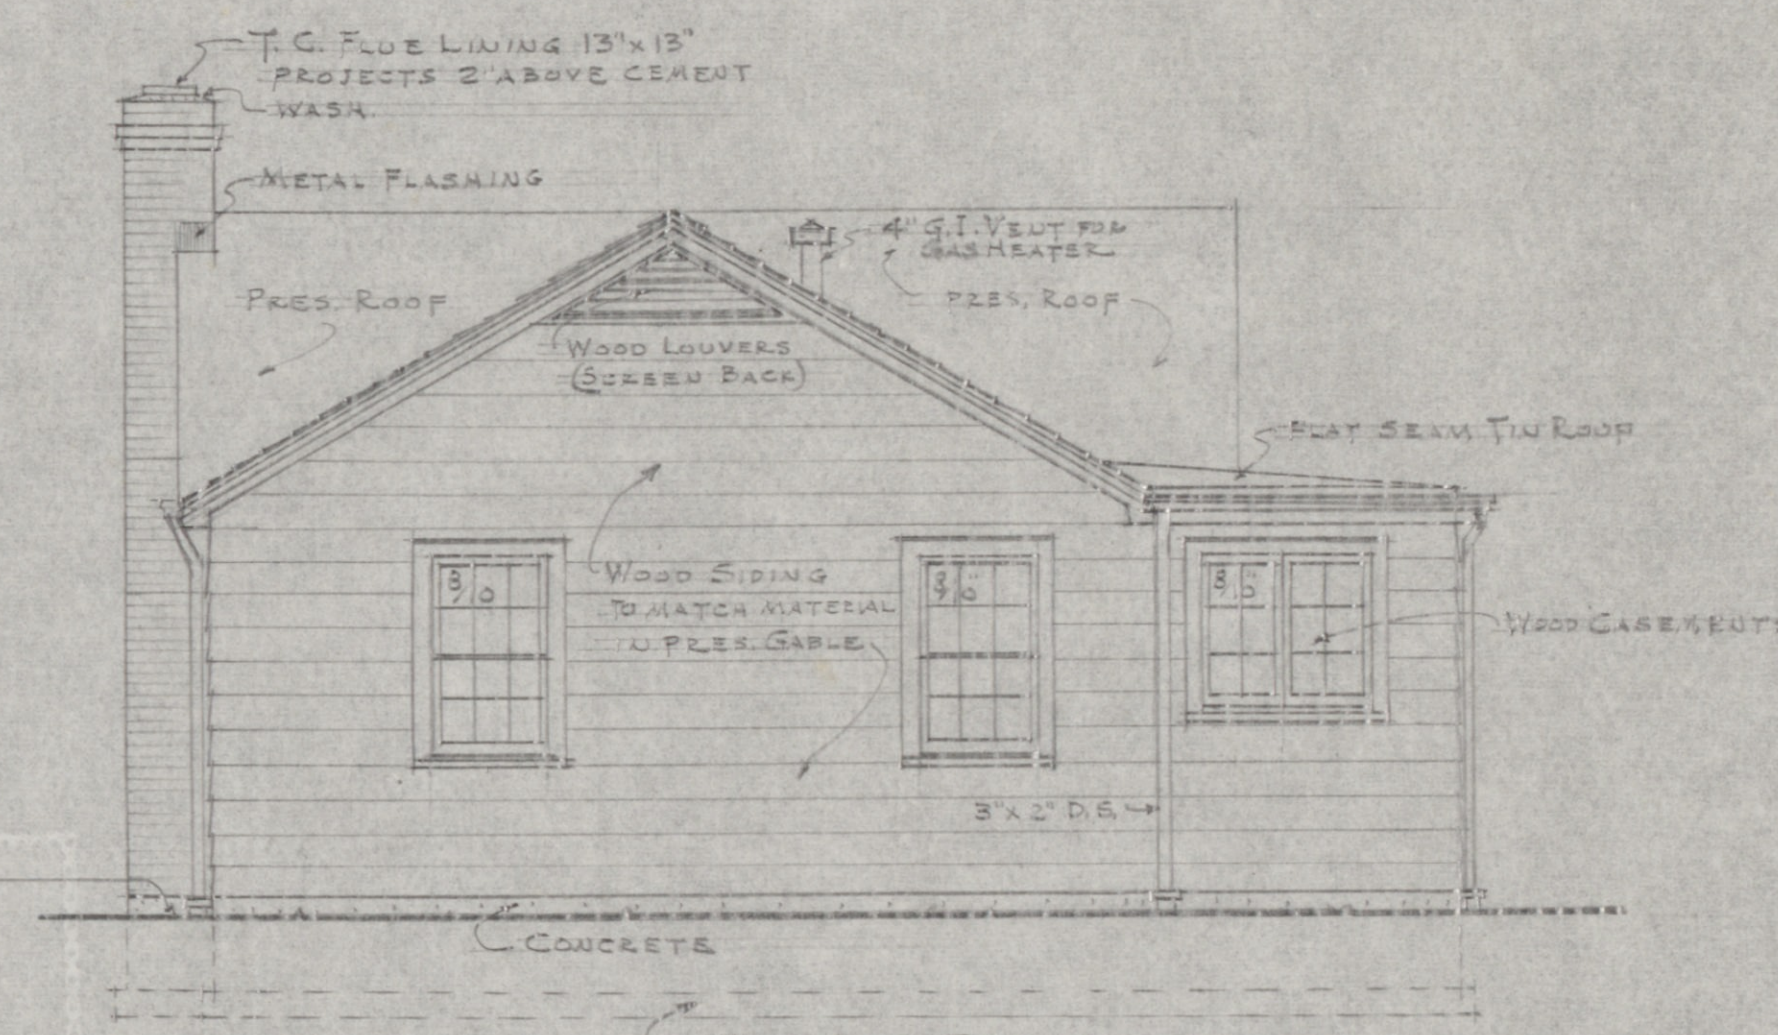


EAST ELEVATION
Scale $\frac{1}{4}" = 1'-0"$

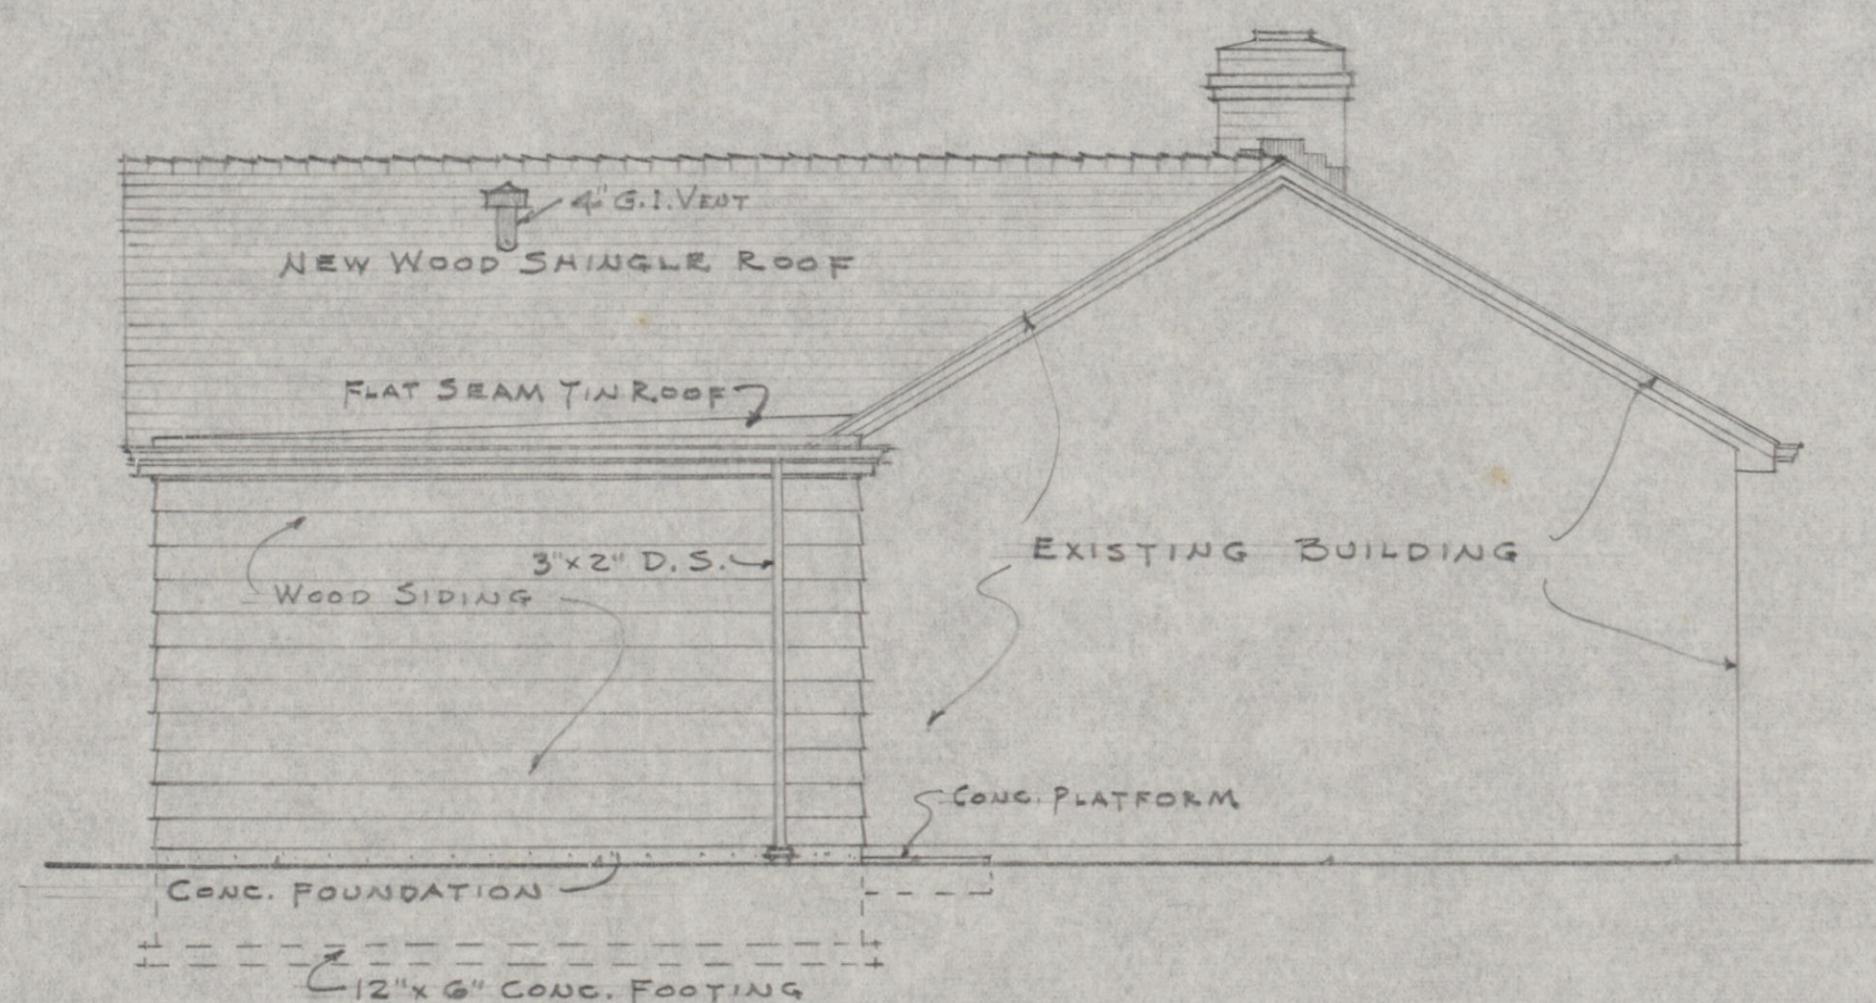

NORTH SIDE ELEVATION
Scale $\frac{1}{4}" = 1'-0"$

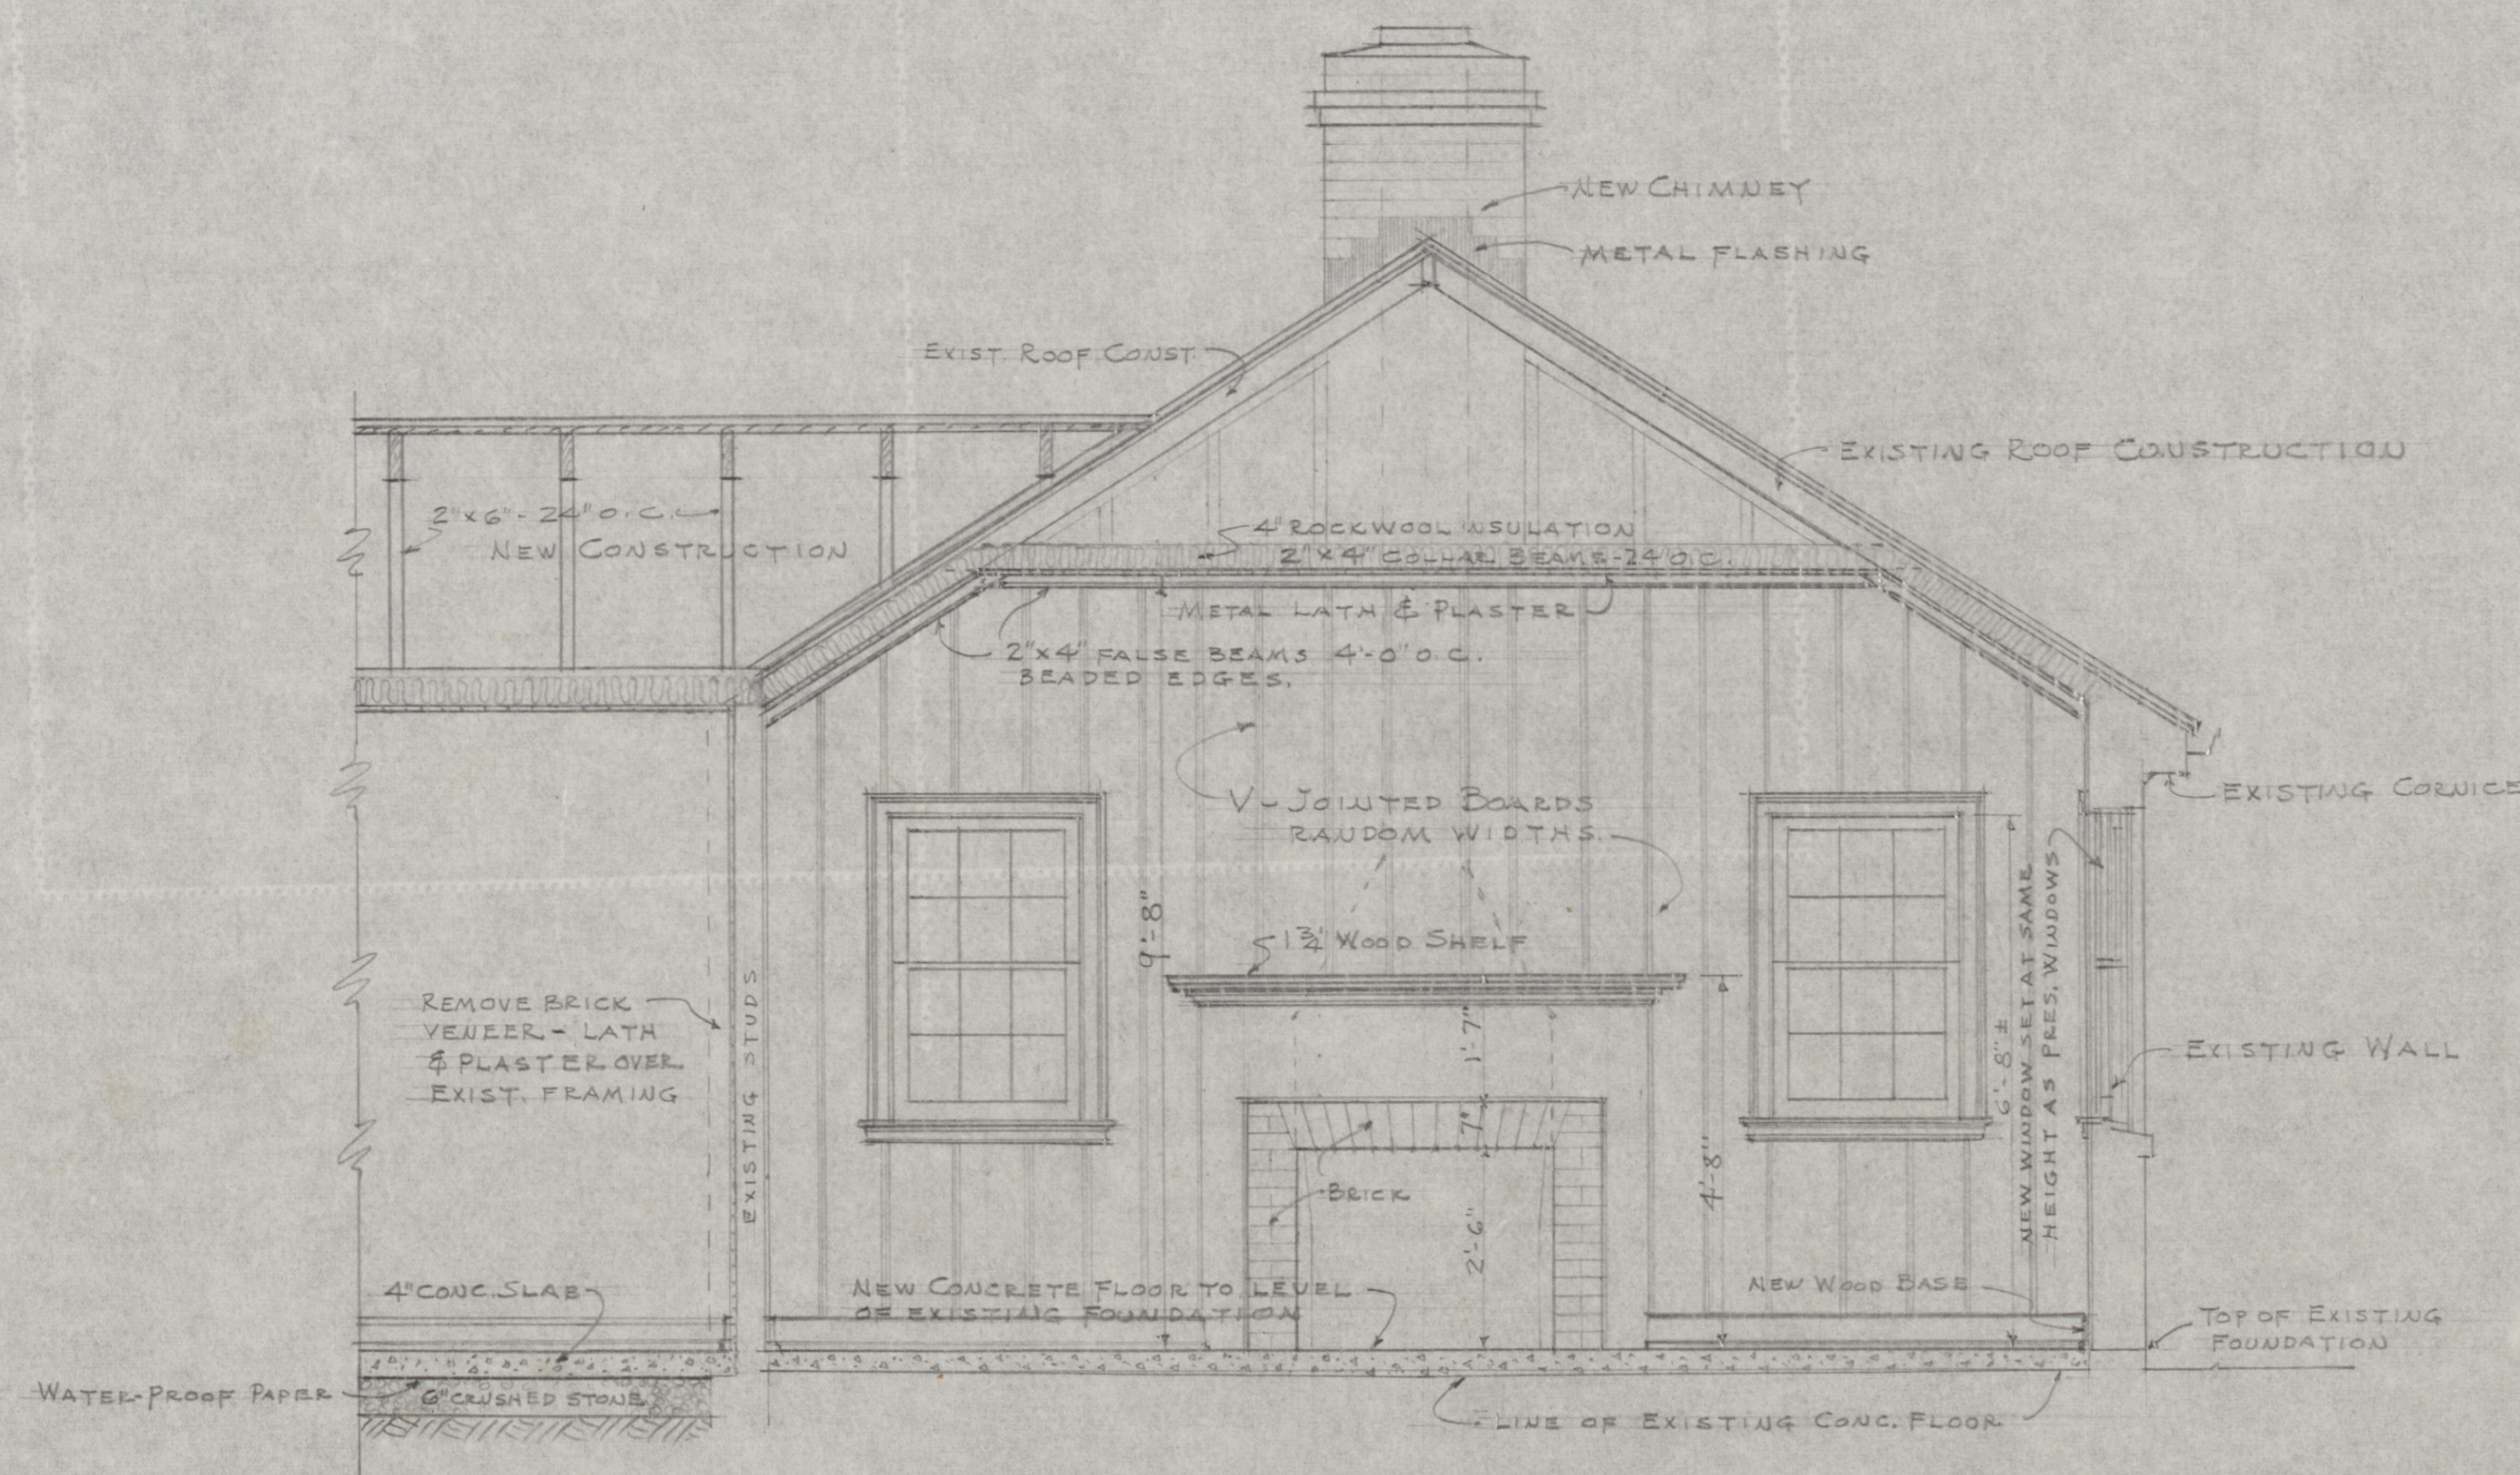

SECTION A-A
Scale $\frac{1}{2}" = 1'-0"$

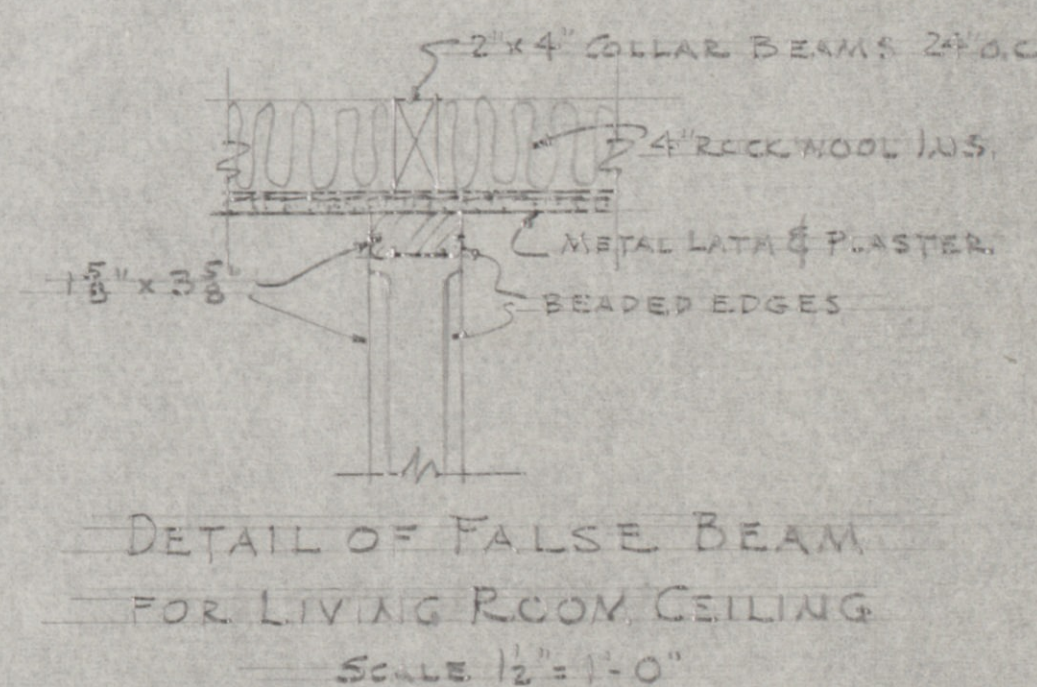

COTTAGE FOR RESIDENCE OF MR. R. M. WHEELER 276 SOUTH ASHLAND AVE., LEXINGTON, KY.	
ROBERT W. McMEekin ARCHITECT LEXINGTON, KY.	
DATE 8-31-46	FILE NO.
REVISIONS	DRAWN BY
SHEET No. 2	