
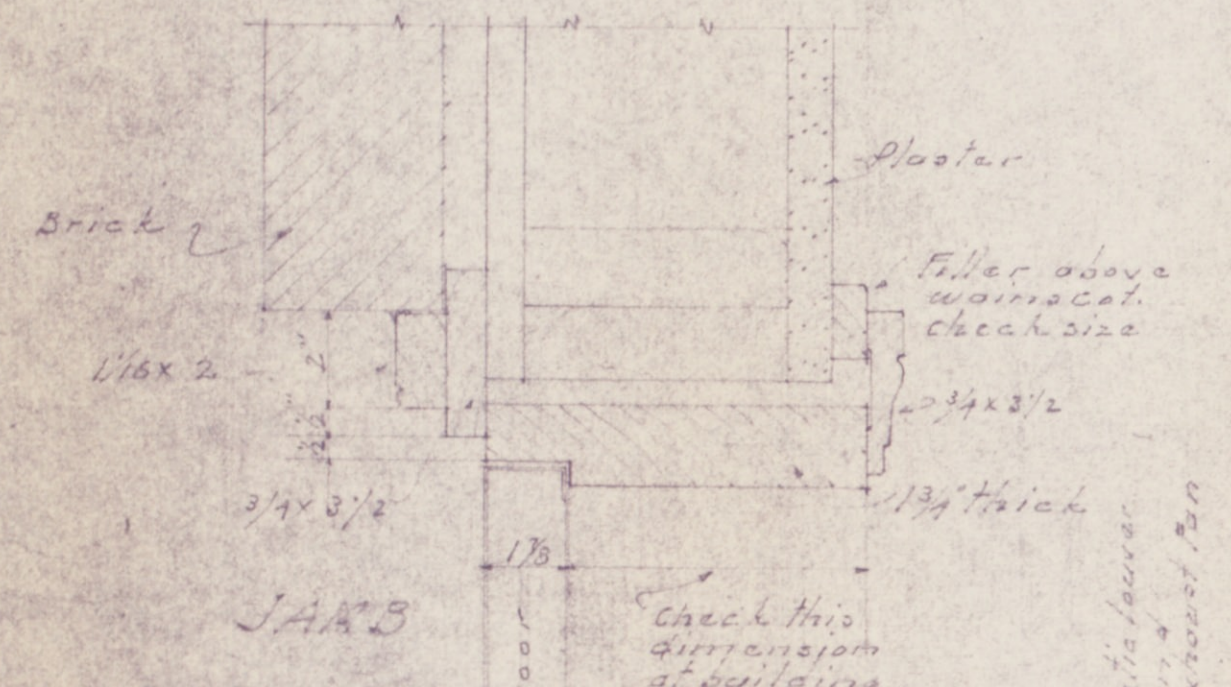
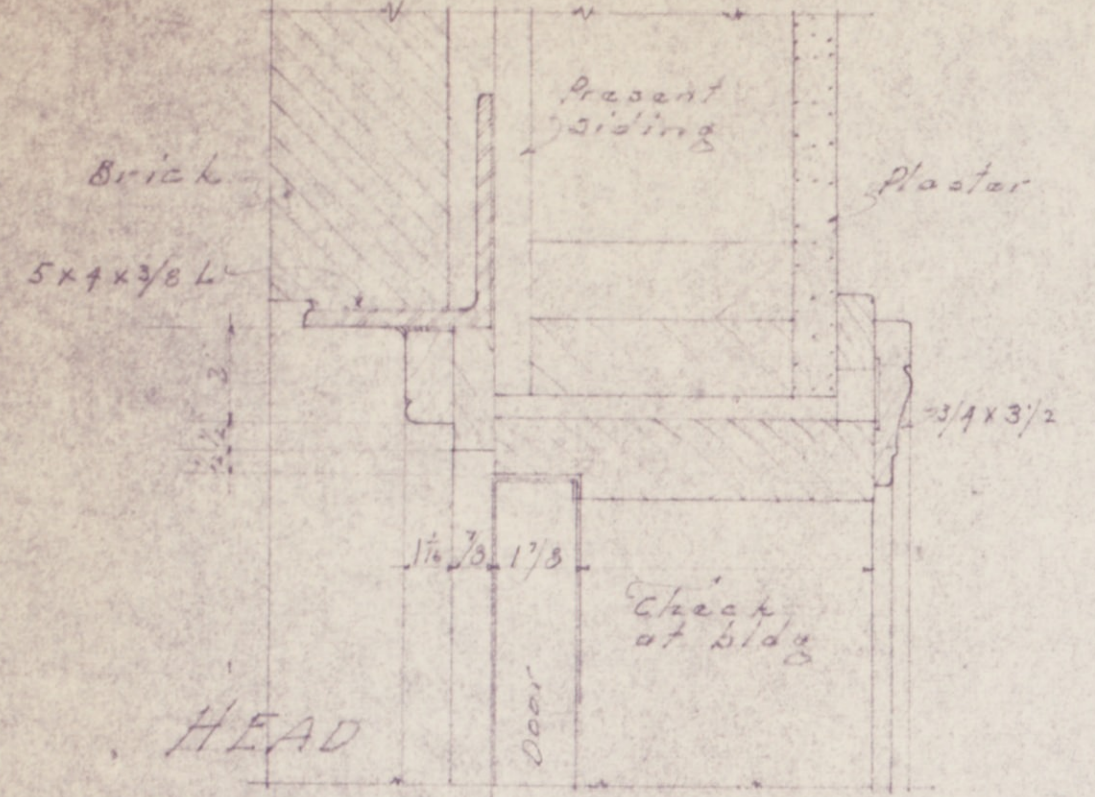


24-S


24-S

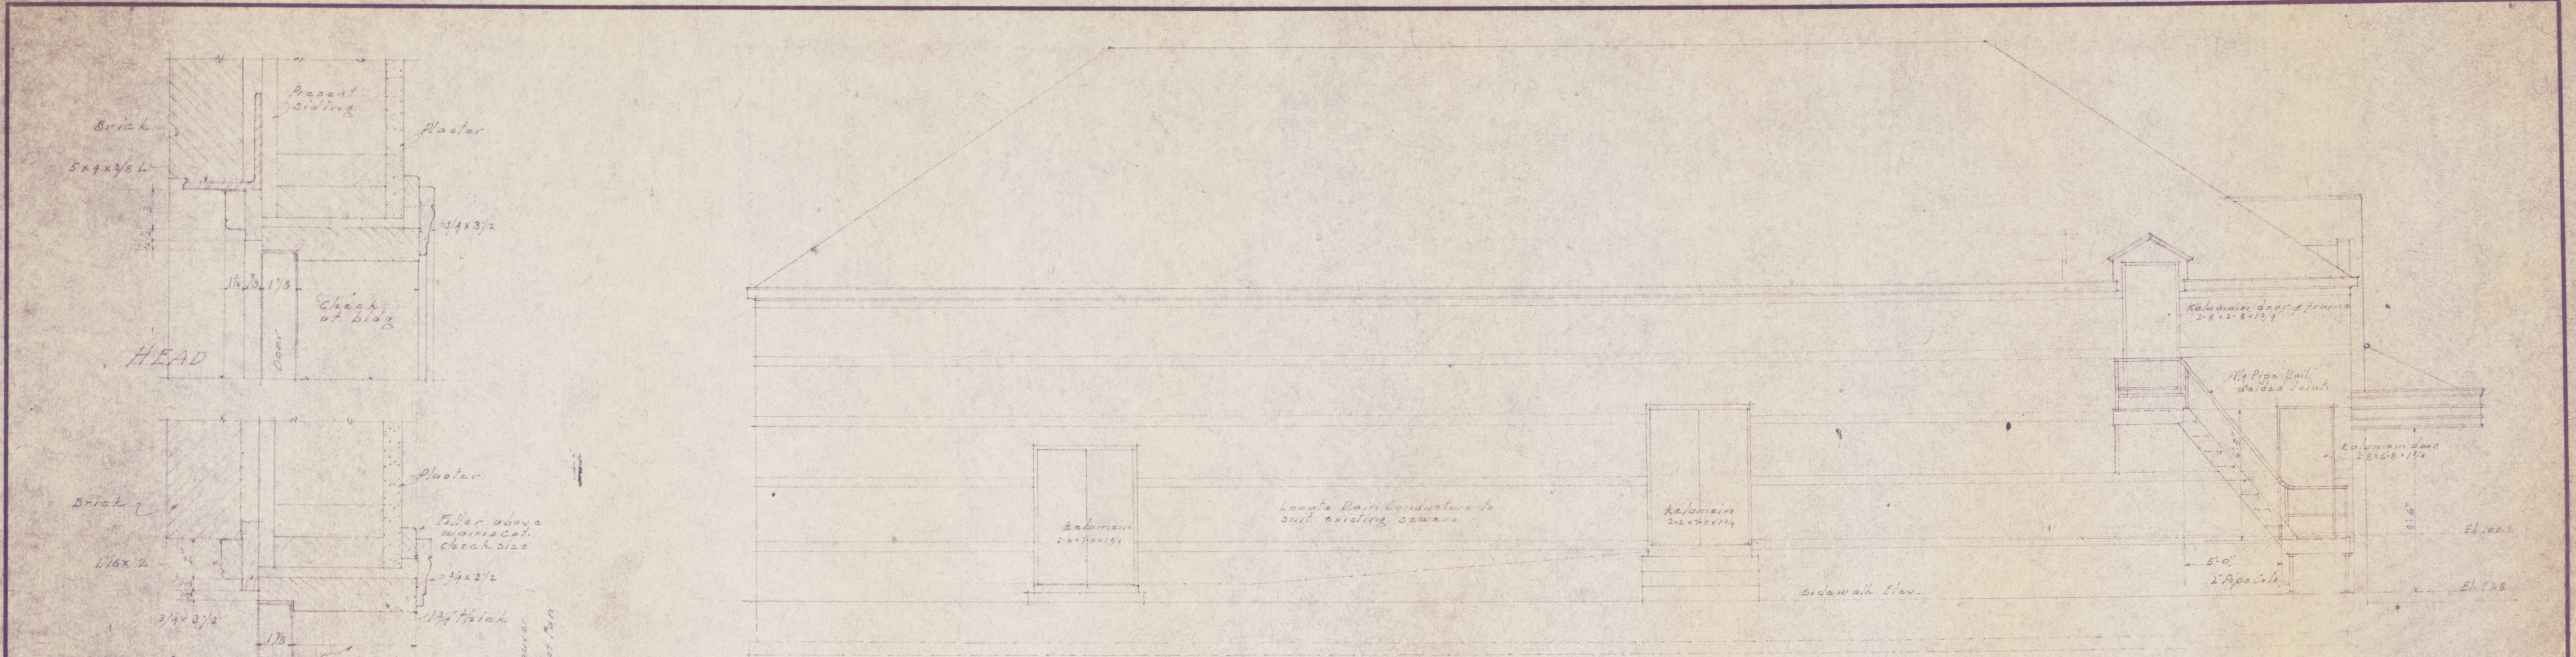


EXIT DOOR FRAMES
scale 3/4"=1'-0"

WEST ELEVATION
scale 1/4"=1'-0"

No. 100 Horizontal Unit Heater
with Radi Type Fans

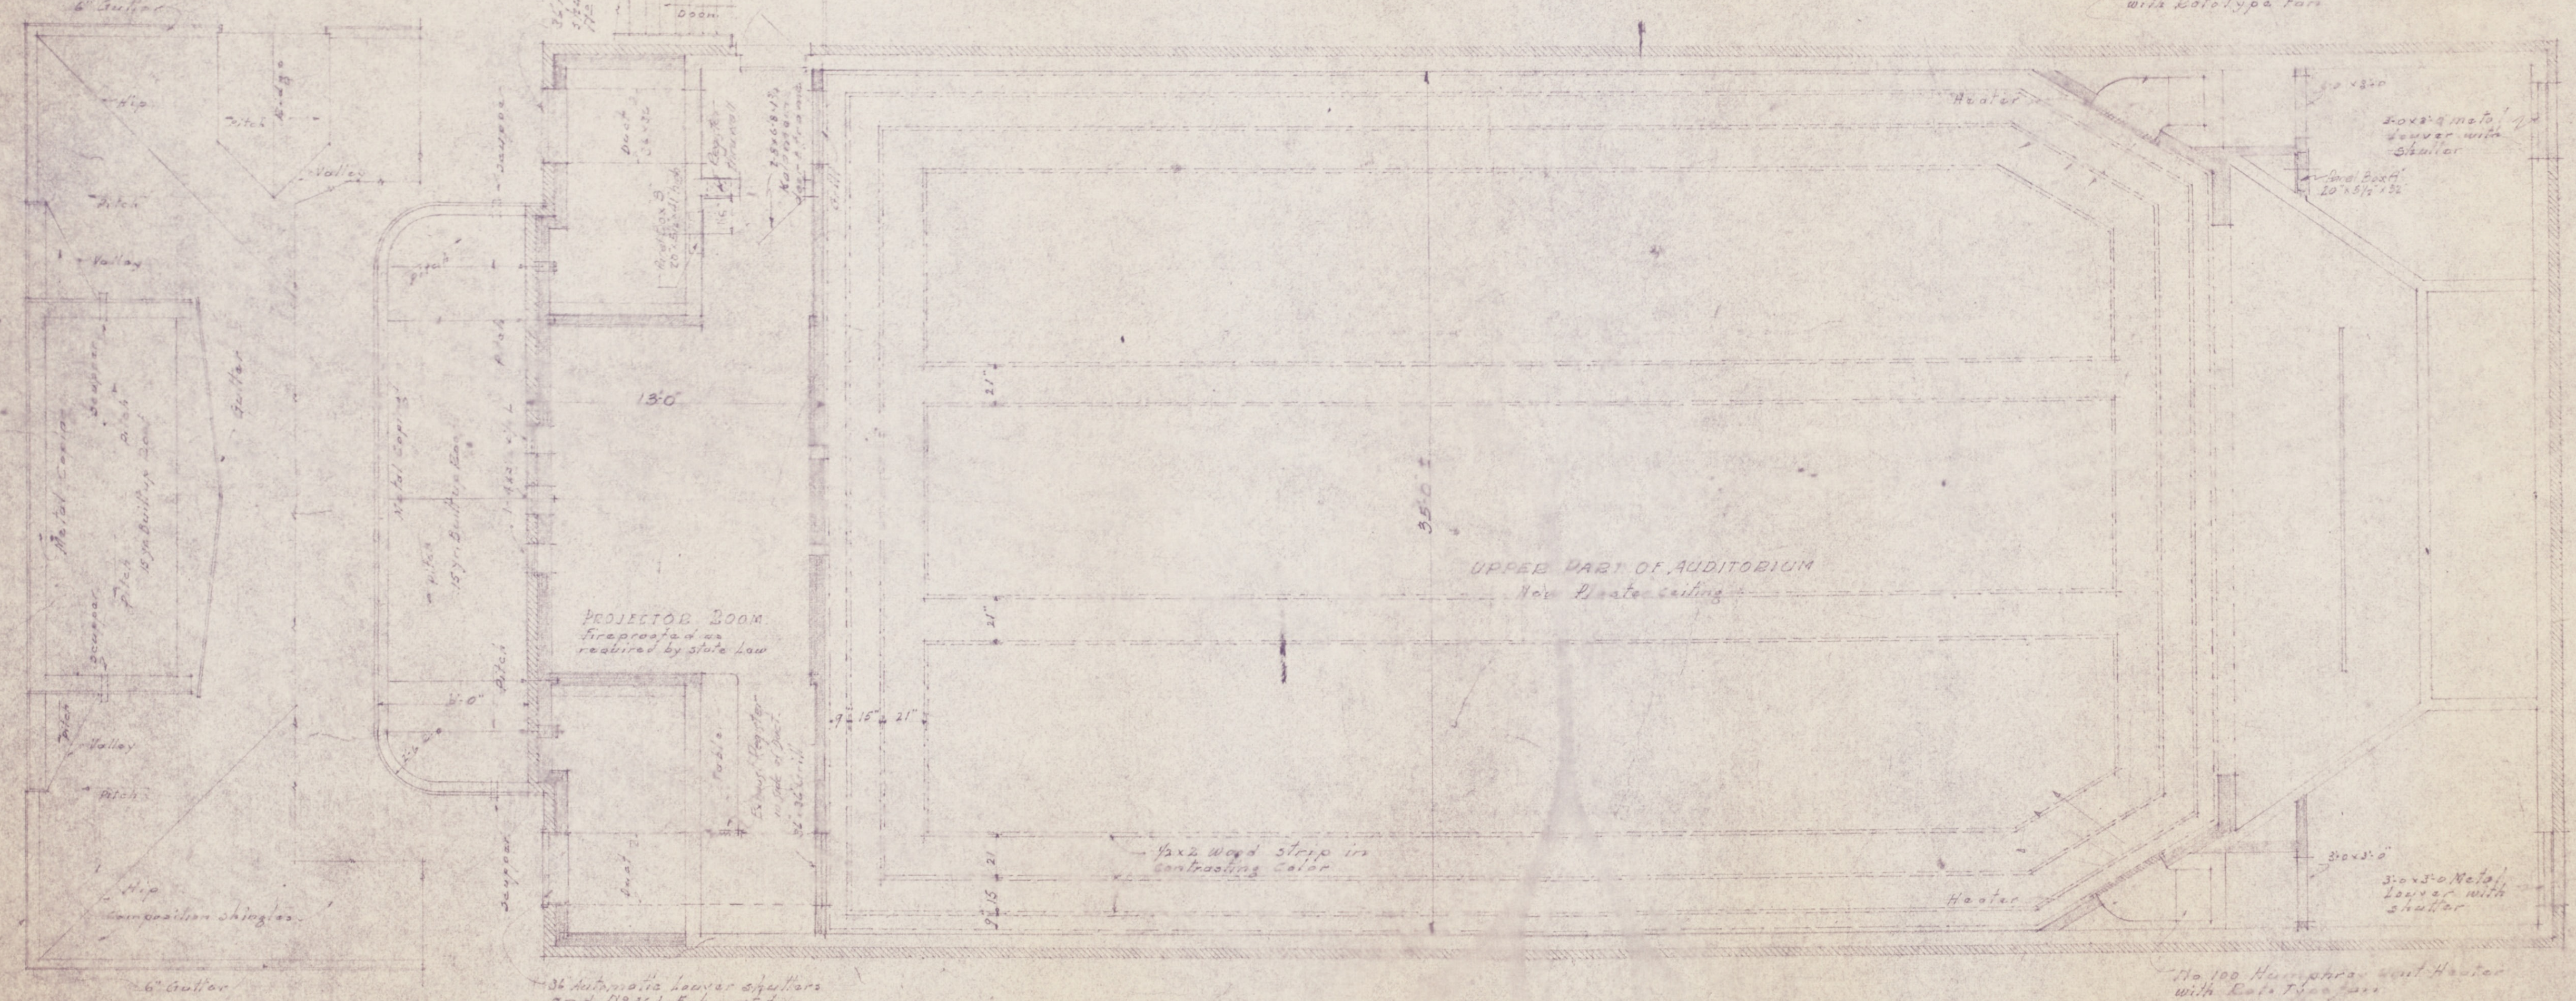

PROJECTOR ROOM FLOOR & UPPER PART OF AUD.
Scale 1/4"

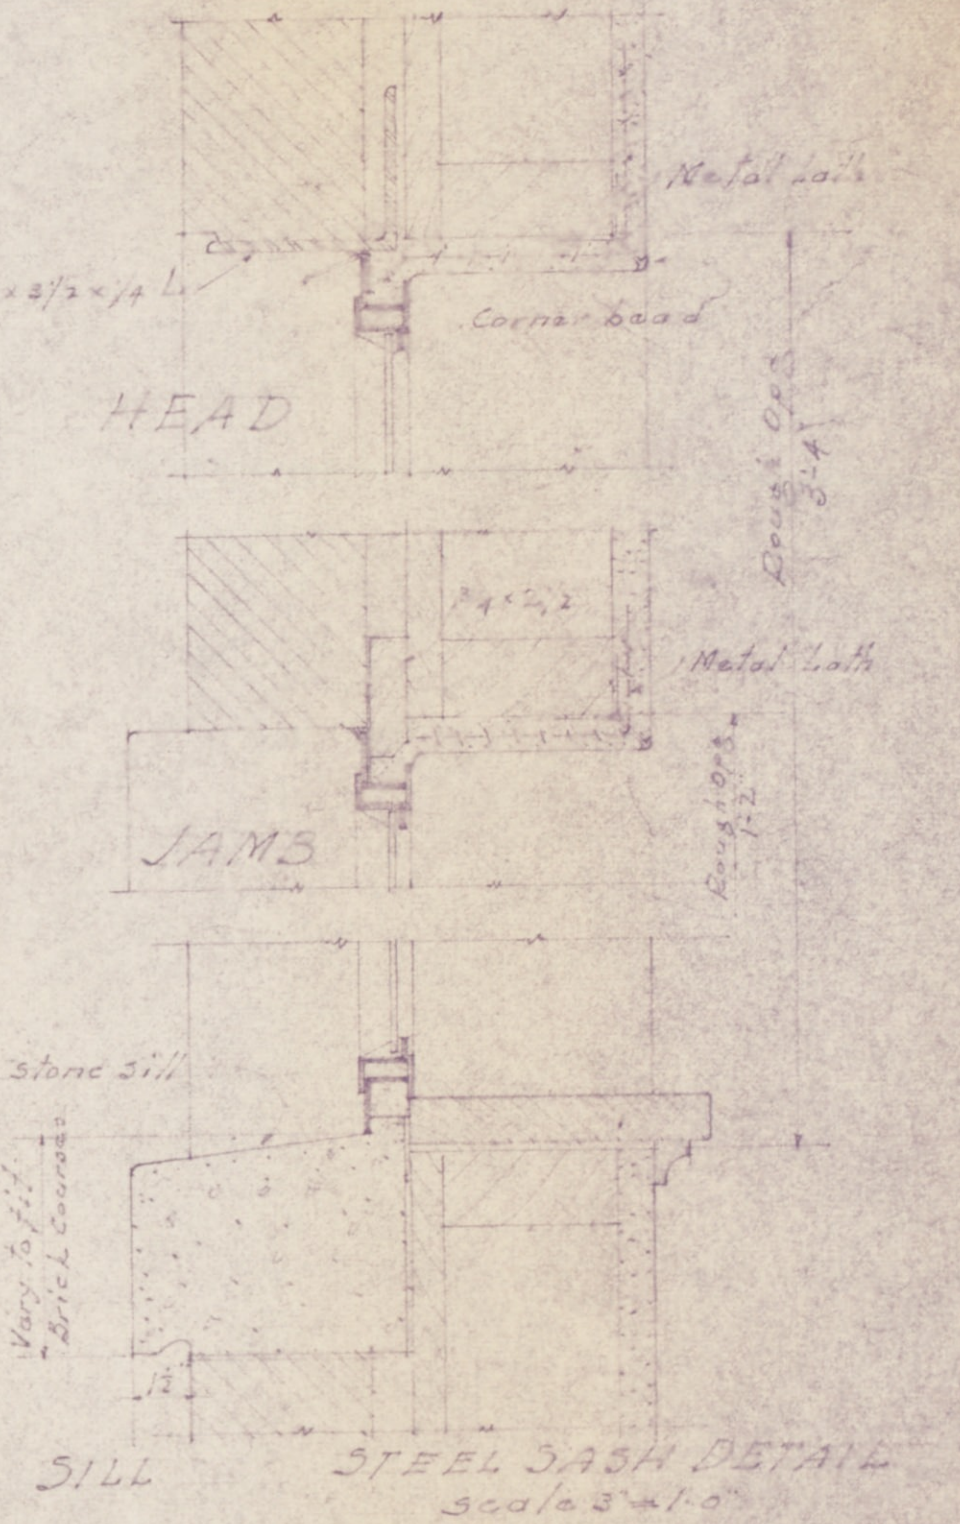

STEEL JAMB DETAIL
scale 3/4"=1'-0"

| | |
|---|-------------|
| INLAND STEEL COMPANY INCORPORATED WHEELWRIGHT, KENTUCKY | |
| THEAT. BUILDING | |
| FRANC. SECTION | |
| DETAIL SETTING | |
| SCALE | DATE |
| REVISED | TRACED BY |
| MADE BY | APPROVED BY |
| FILE NO. 24-S SH.2 | |

28 MG Wheelwright Gleason
Blueprints: 27, Inland Steel

24-S

24-S