




WEST ELEVATION
Scale 1/4" = 1'-0"

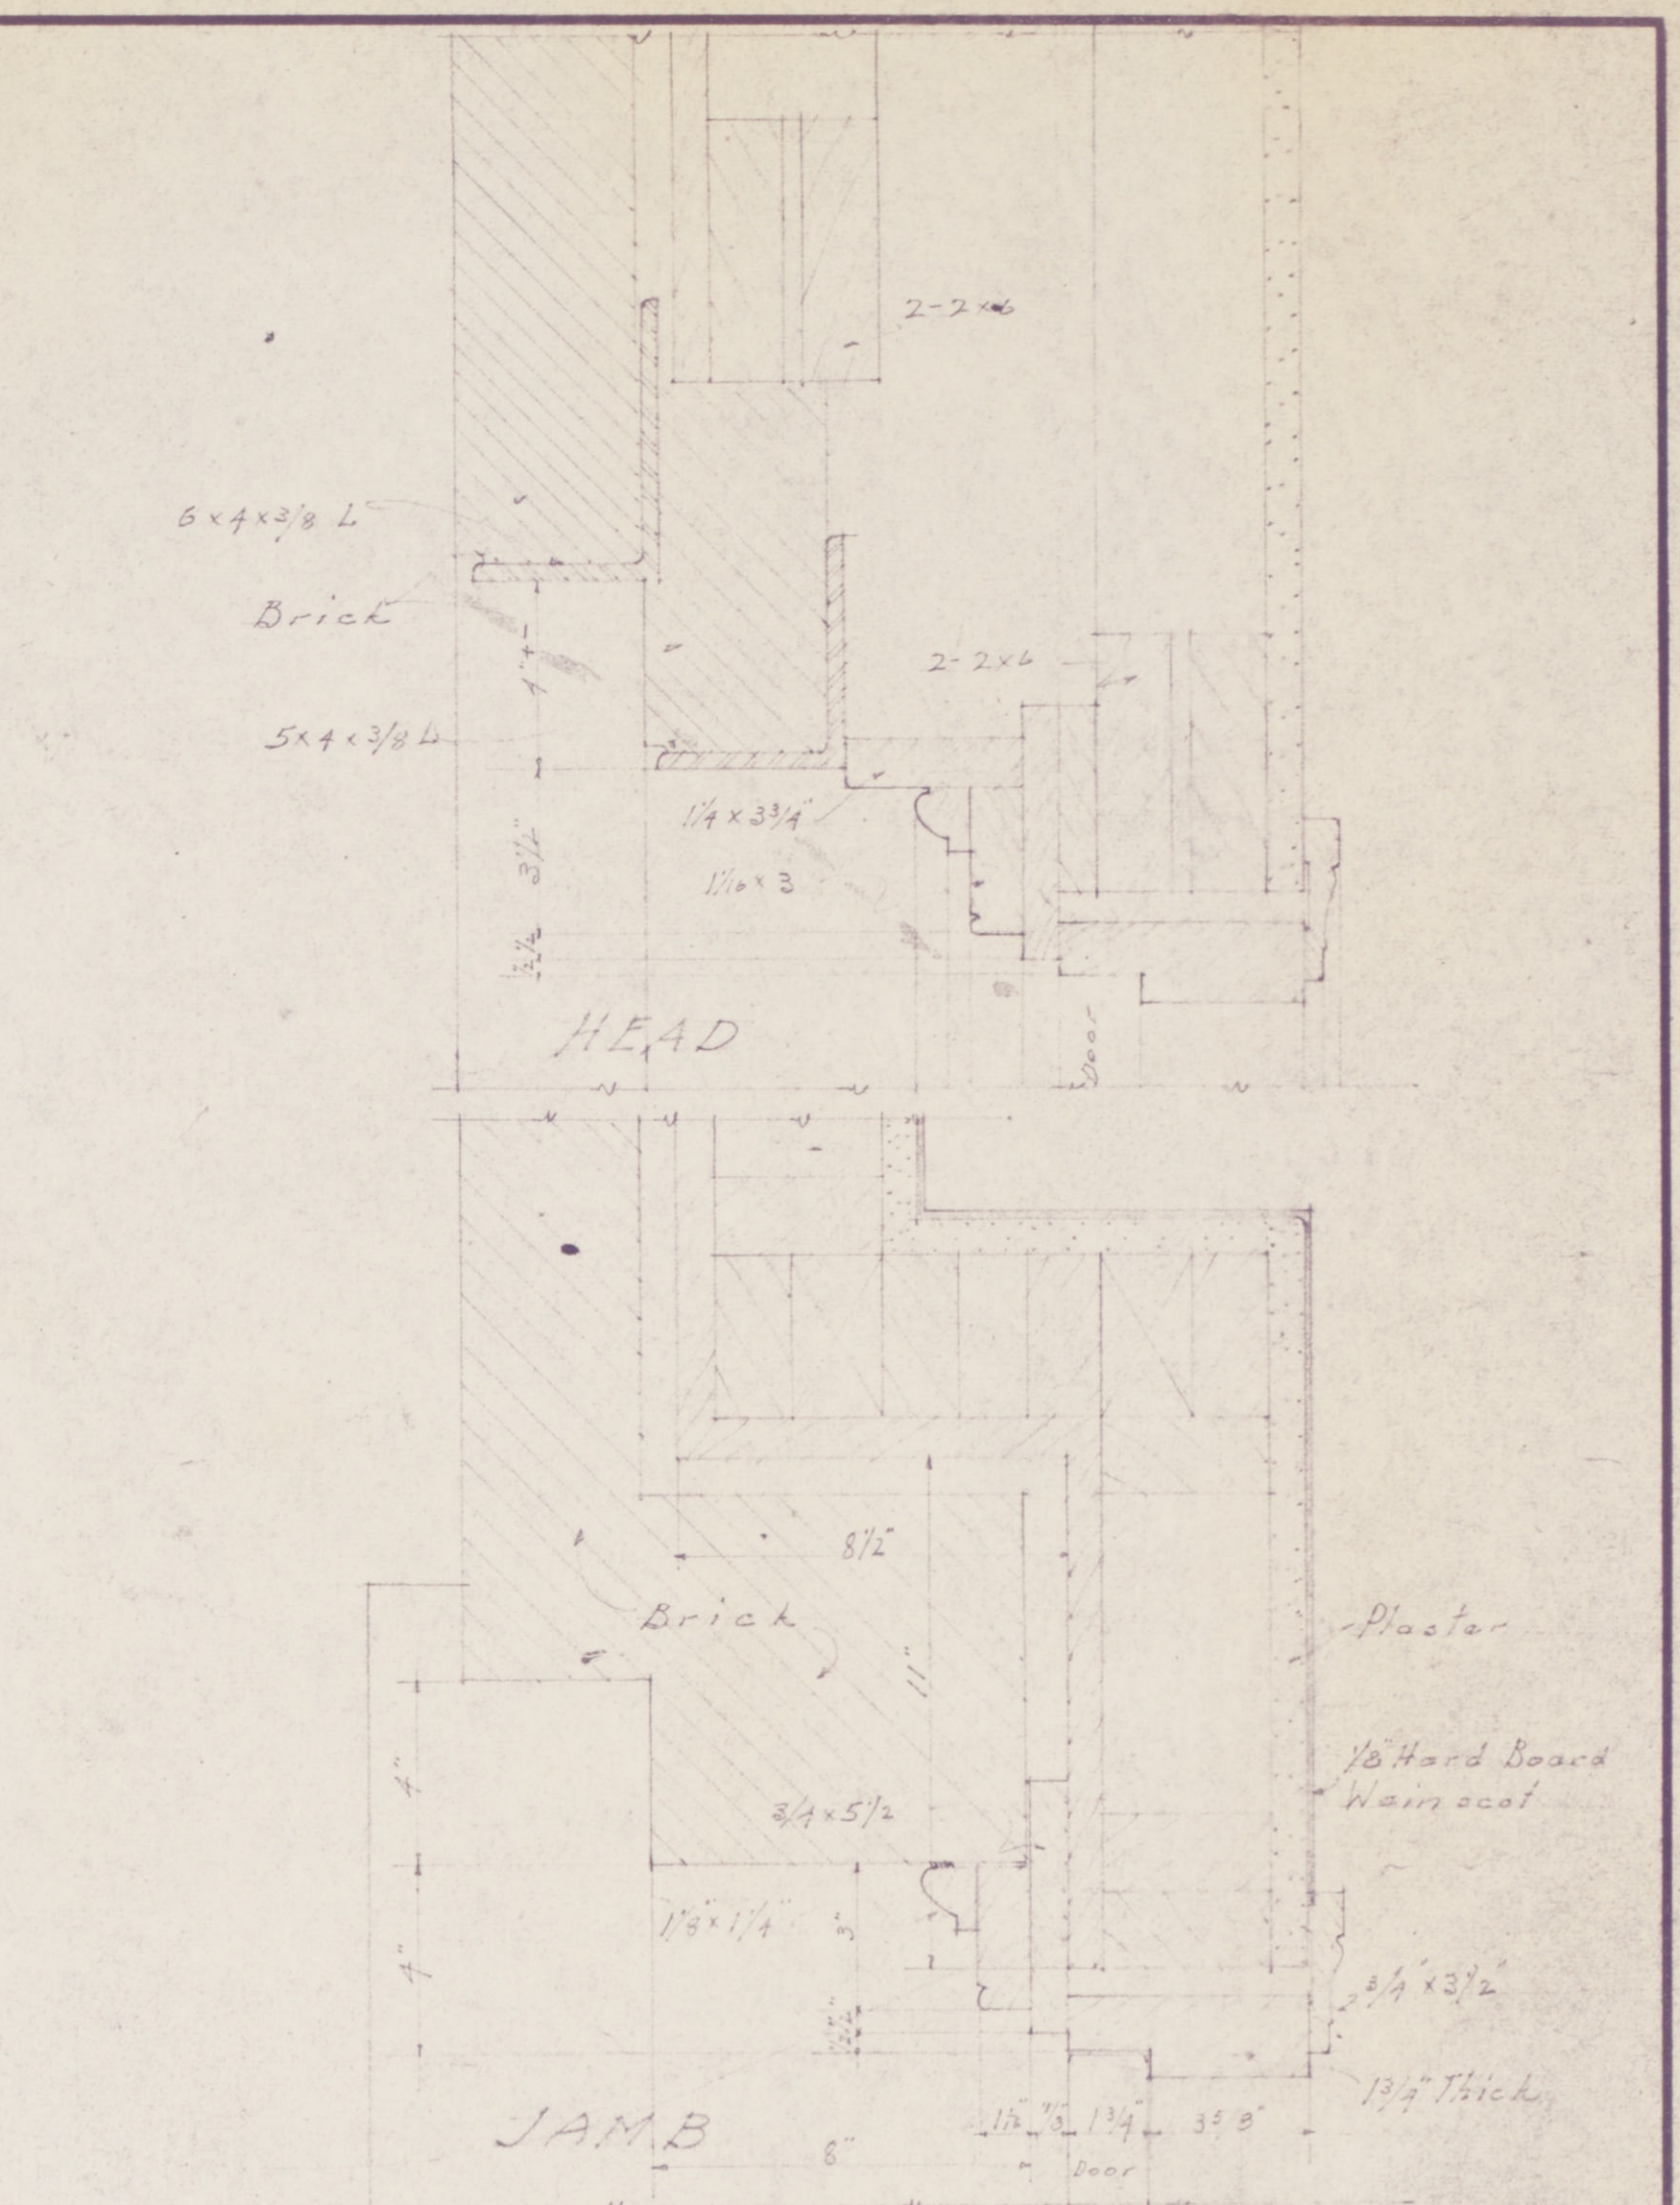


HEAD
JAMB

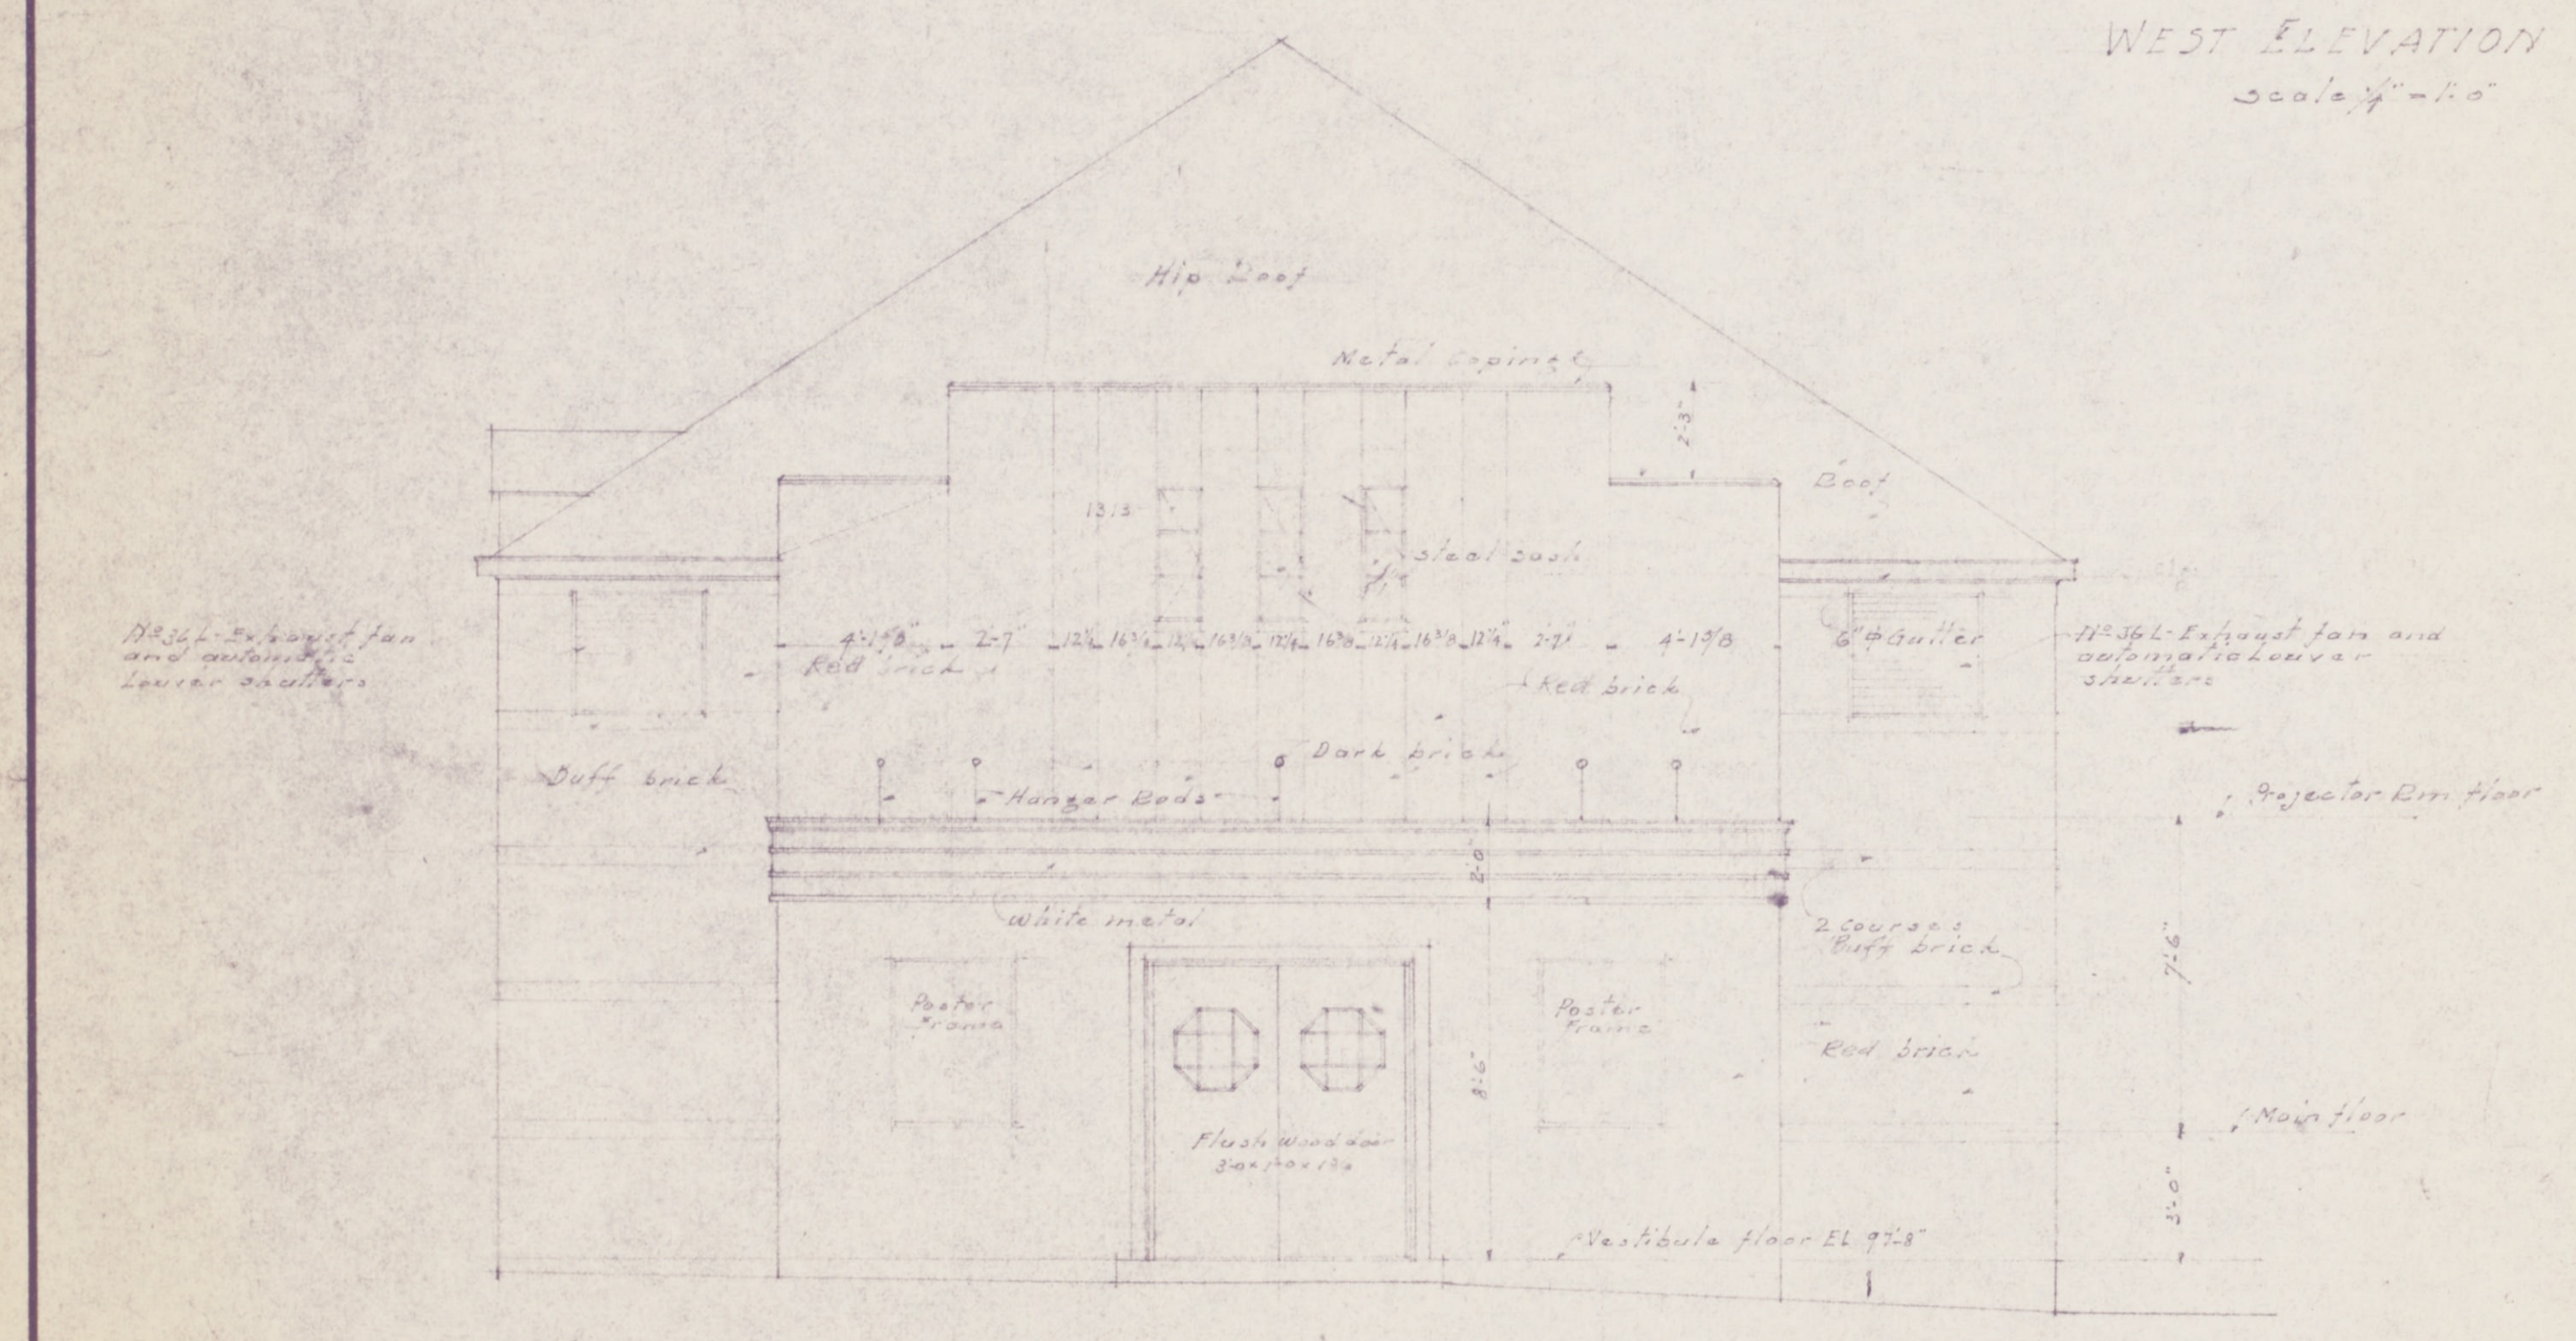

SOUTH ELEVATION
Scale 1/4" = 1'-0"

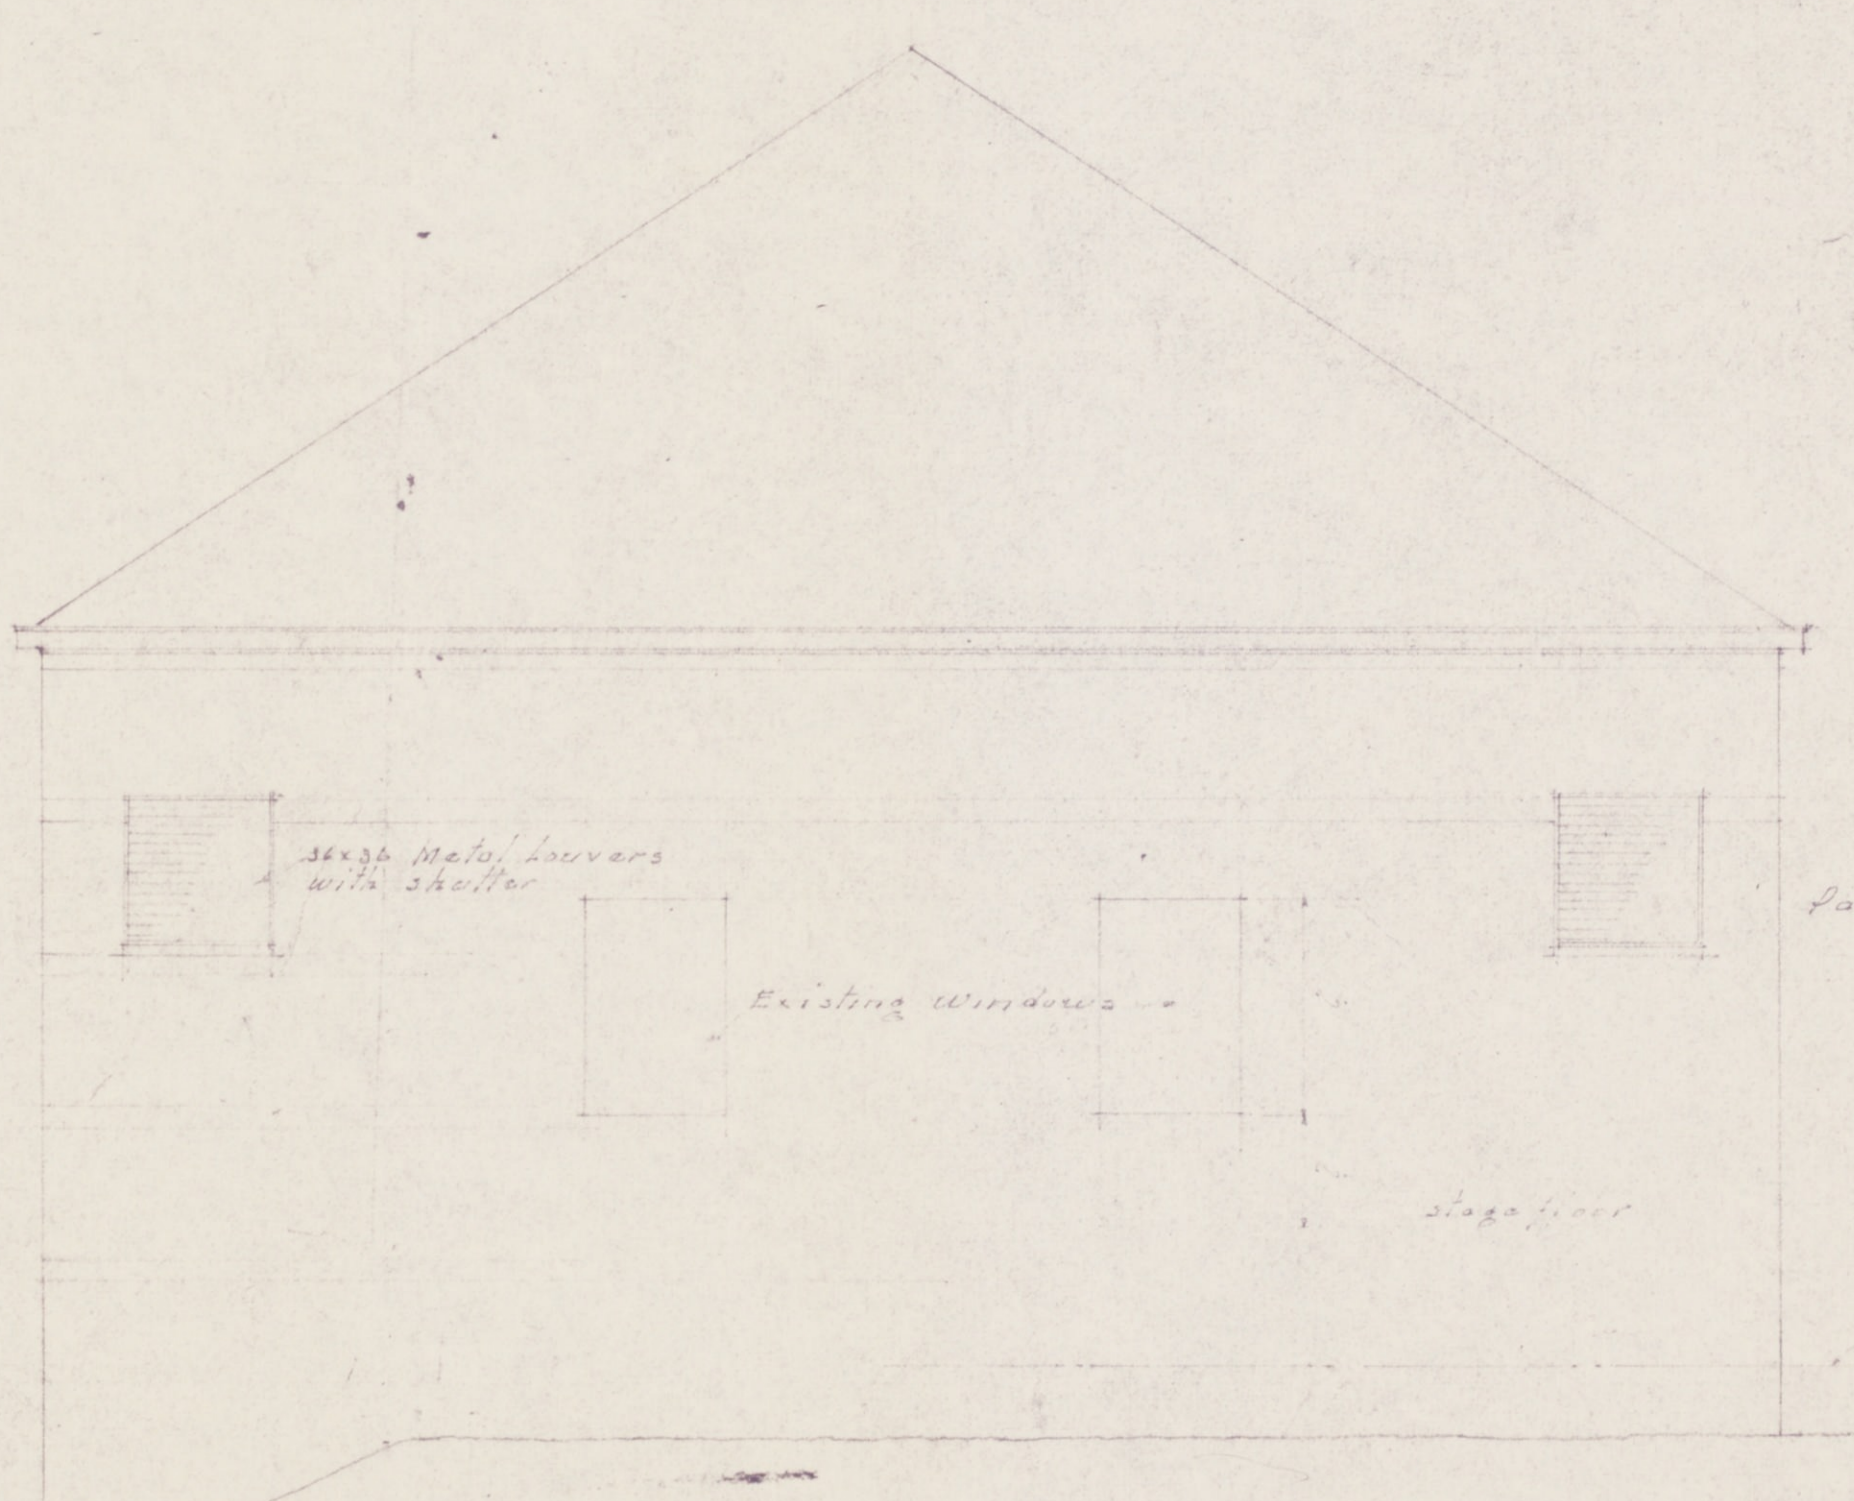

NORTH ELEVATION
Scale 1/4" = 1'-0"

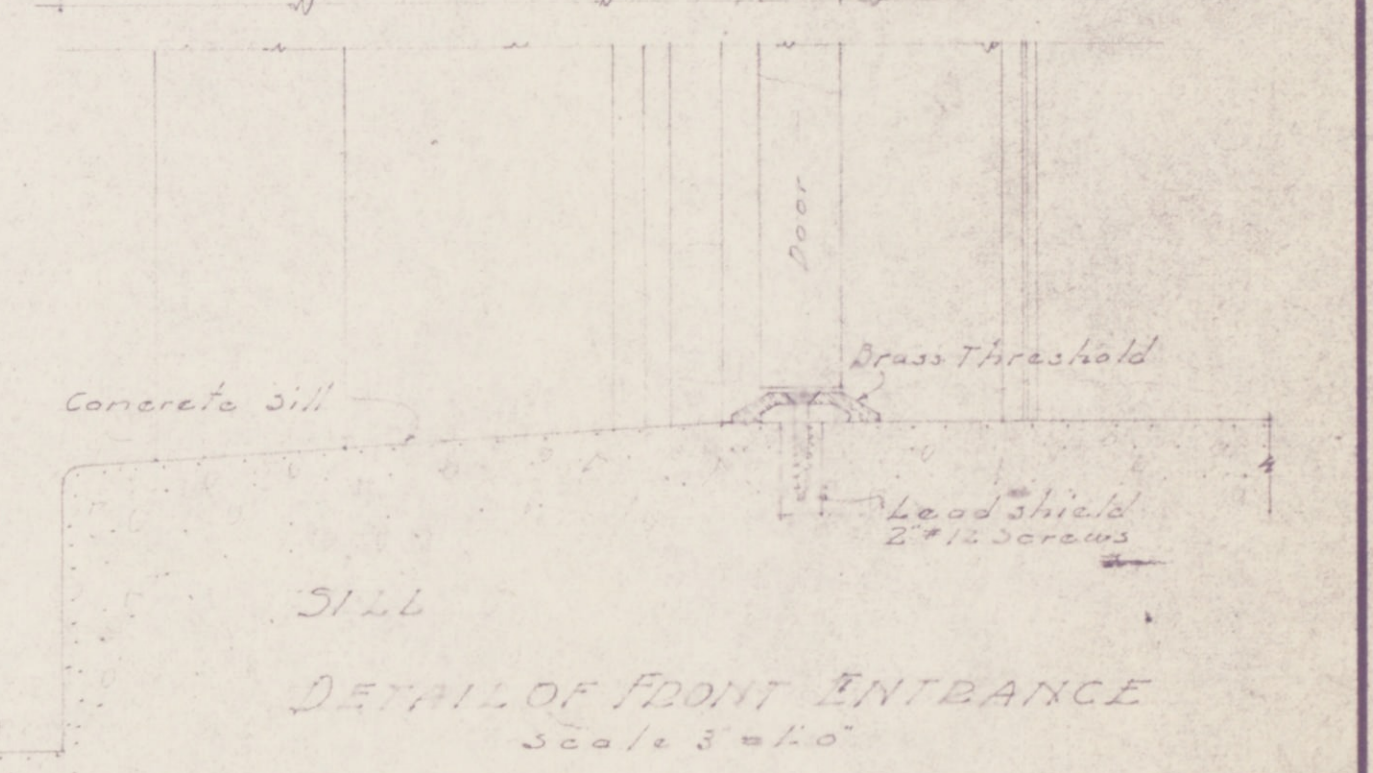

DETAIL OF FRONT ENTRANCE
Scale 1/2" = 1'-0"

INLAND STEEL COMPANY INCORPORATED. WHEELWRIGHT, KENTUCKY.	
SCALE	DATE
REVISED	MADE BY
APPROVED BY	TRACED BY
FILE NO. 24-5	SH.3

88M6 Wheelwright Collection
Blueprints: 28, Inland Steel 300.28