




REAR OR EAST ELEVATION  
Scale: 1/8" = 1'-0"

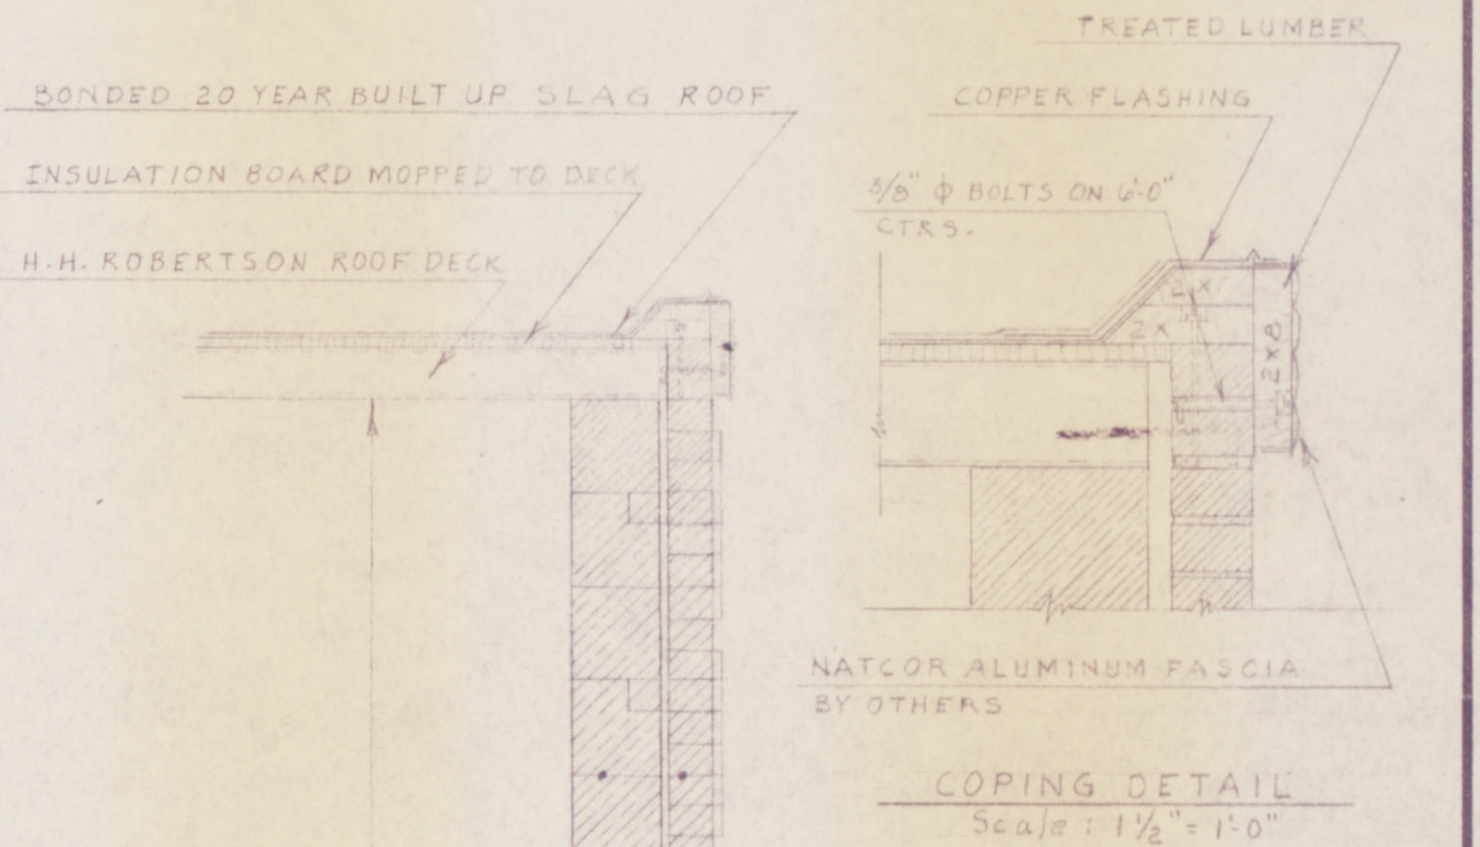


COPING DETAIL  
Scale: 1 1/2" = 1'-0"

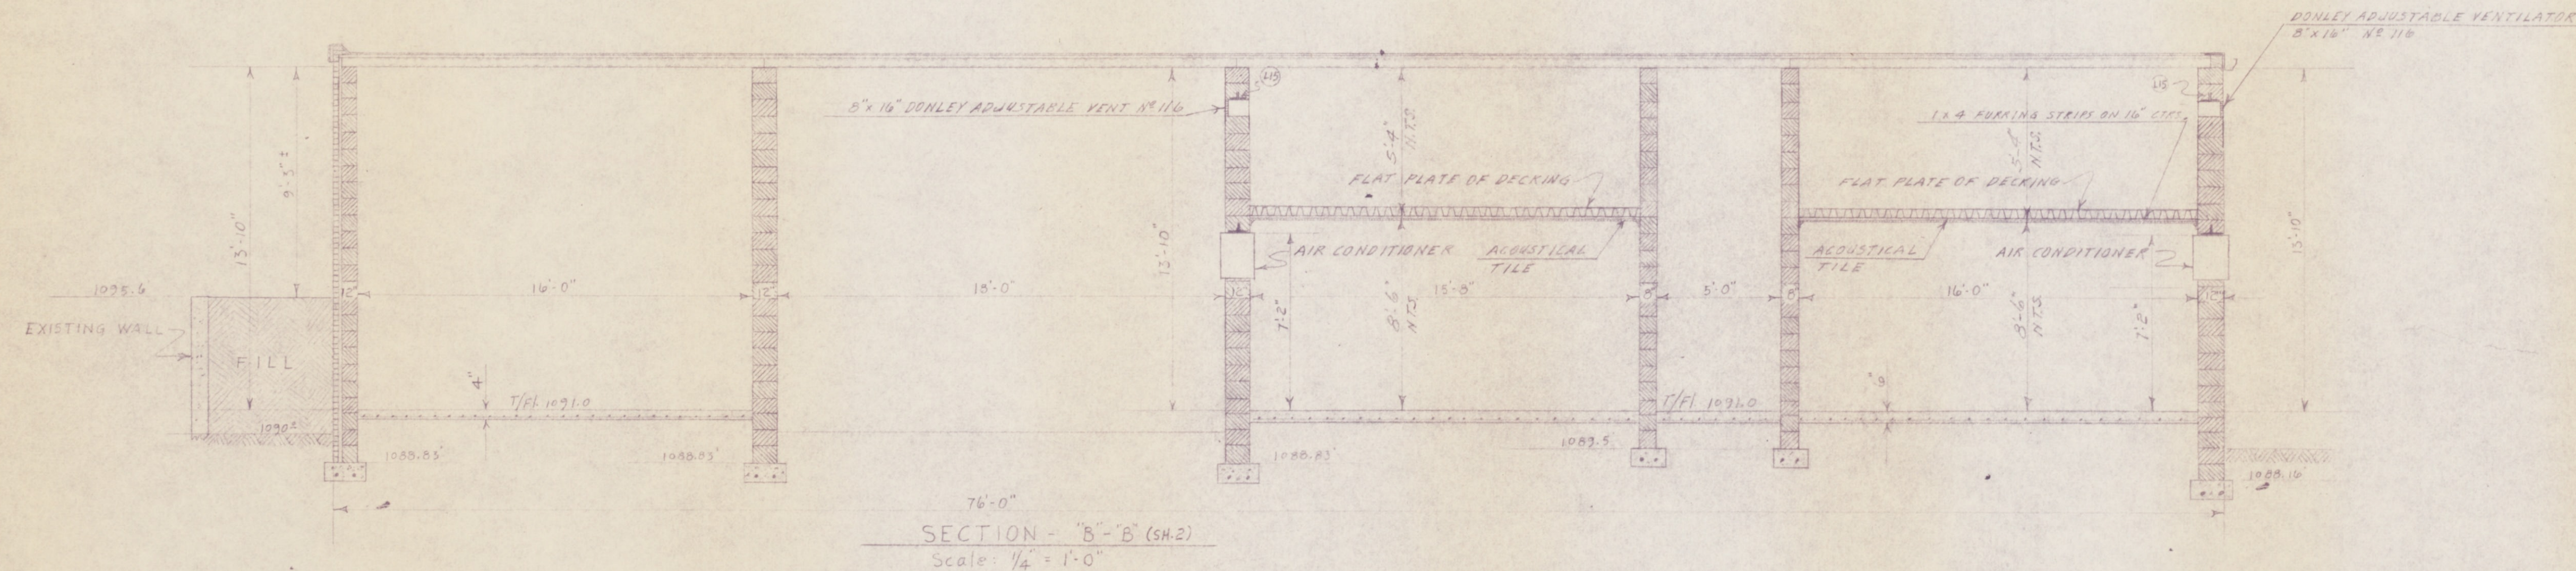

SECTION - "B-B" (SH.2)  
Scale: 1/4" = 1'-0"

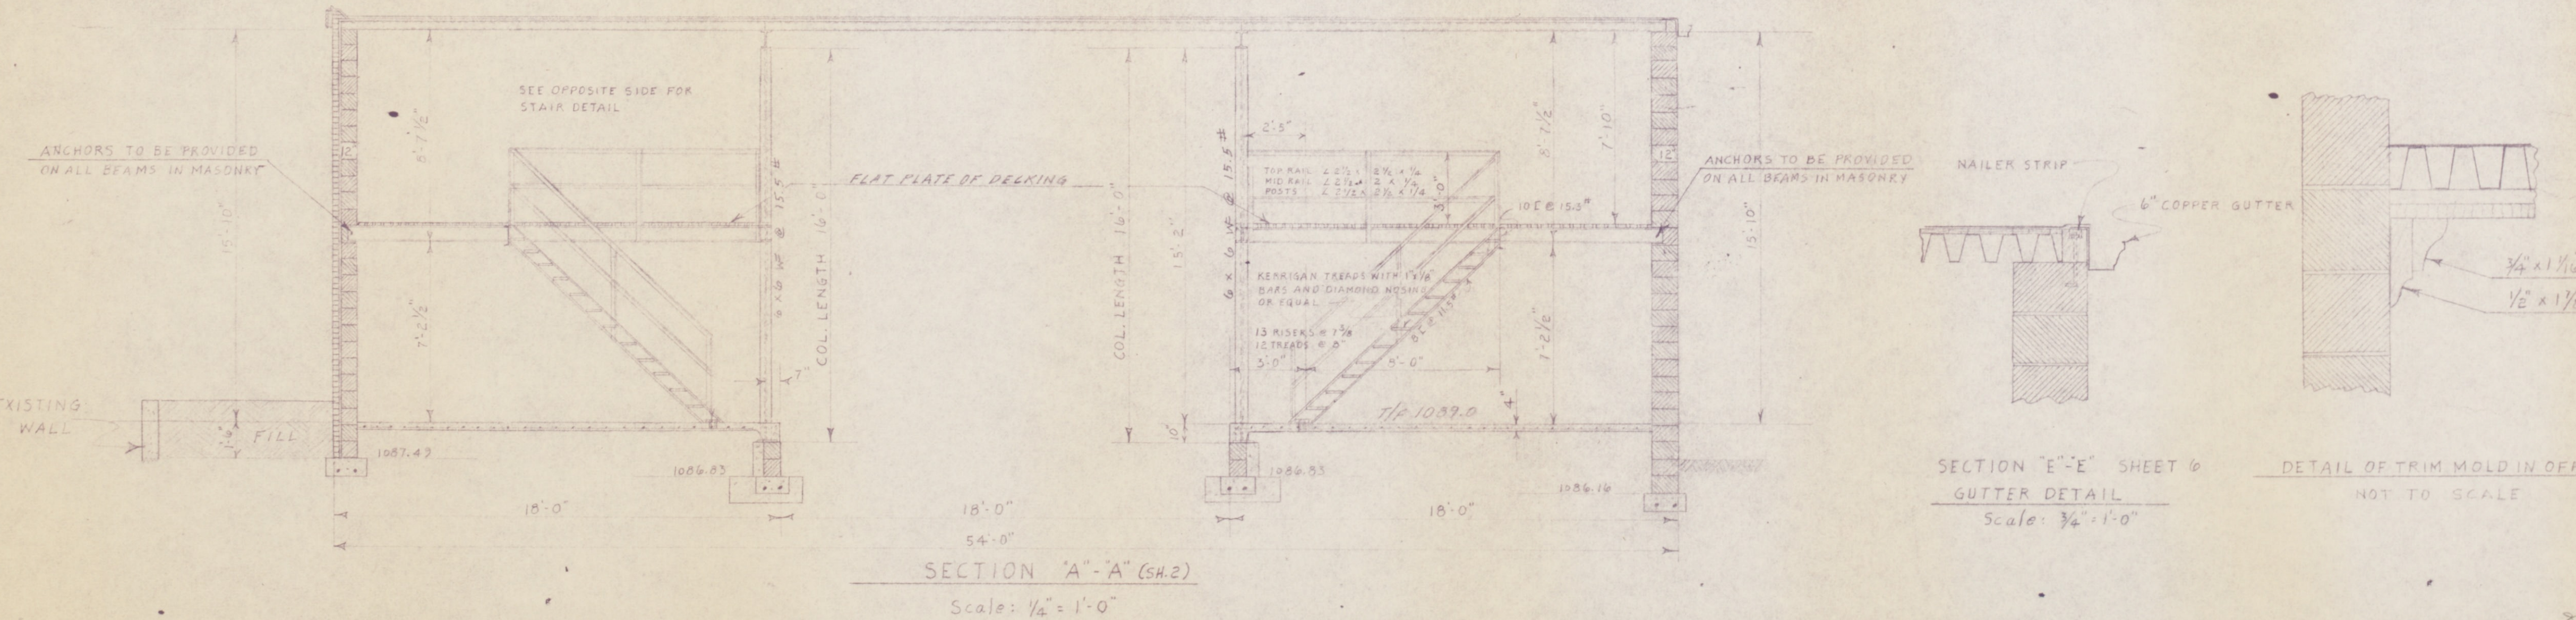


SECTION "A-A" (SH.2)  
Scale: 1/4" = 1'-0"

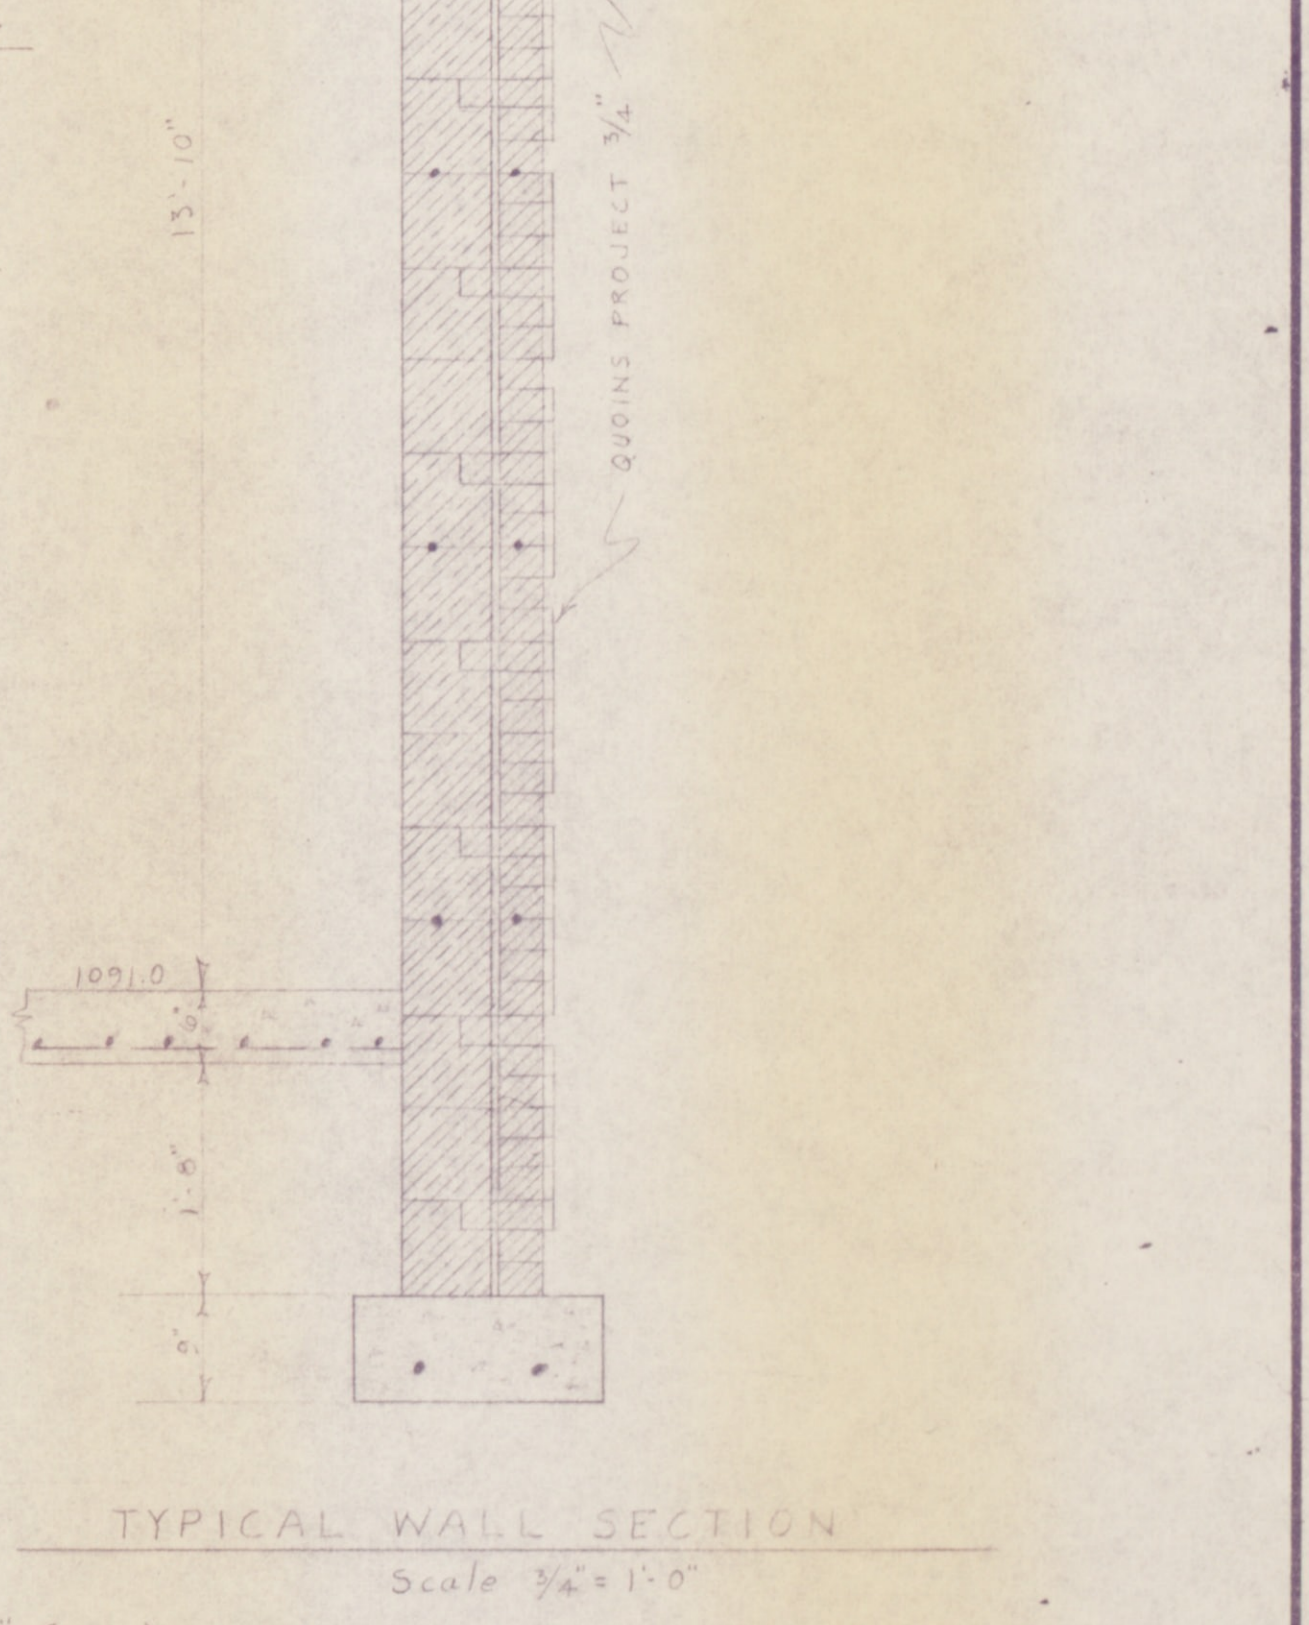

TYPICAL WALL SECTION  
Scale 3/4" = 1'-0"



SECTION "E-E" SHEET 6  
GUTTER DETAIL  
Scale: 3/4" = 1'-0"

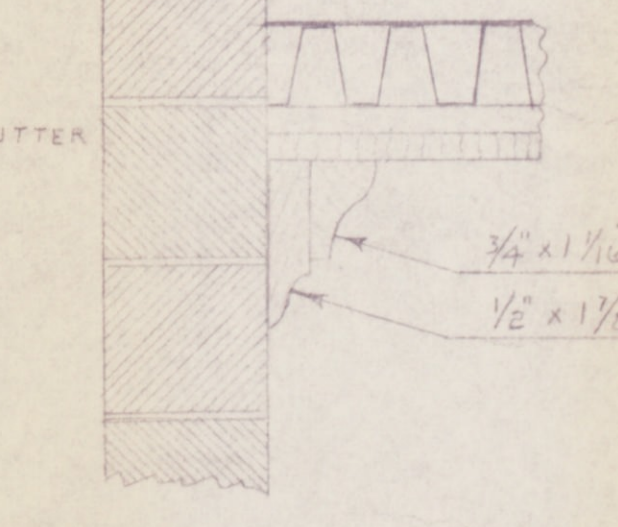

DETAIL OF TRIM MOLD IN OFFICES  
NOT TO SCALE

**INLAND STEEL COMPANY**  
INCORPORATED.  
WHEELWRIGHT, KENTUCKY.  
CARPENTER SHOP BUILDING

SCALE AS SHOWN	DATE 3/3/57
REVISED	
MADE BY H.B.	TRACED BY
APPROVED BY	

FILE NO. 41-U

8816 Wheelwright Collection  
Blueprints: 37, Inland Steel

CARPENTER SHOP

CARPENTER SHOP