




REAR ELEVATION - NORTH END  
1/4" = 1'-0"

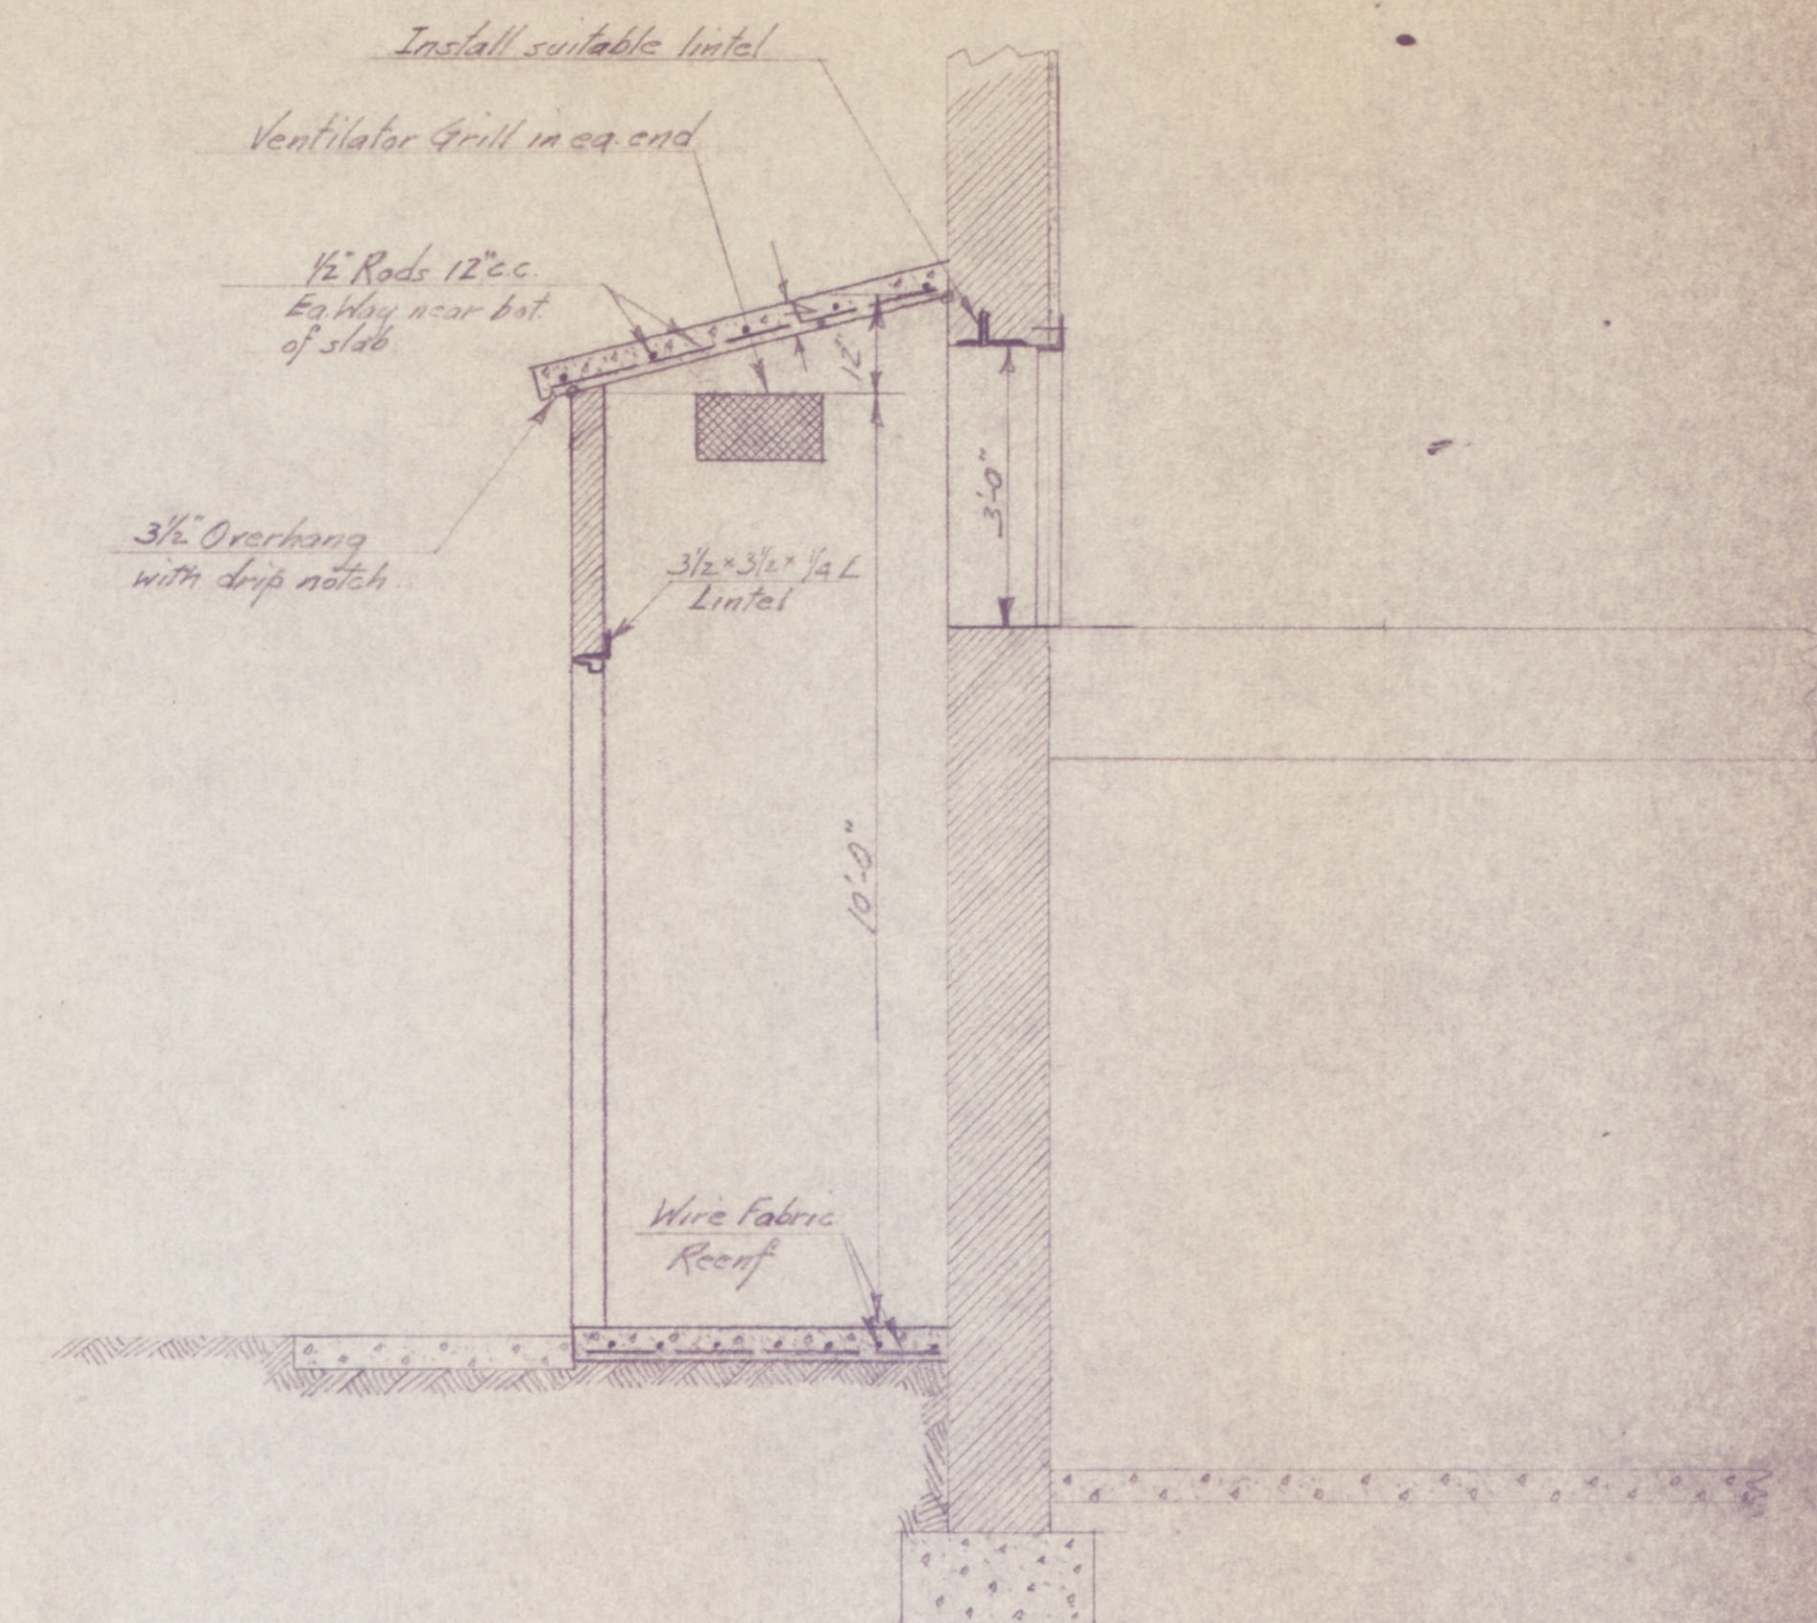


SECTION A-A  
1/2" = 1'-0"

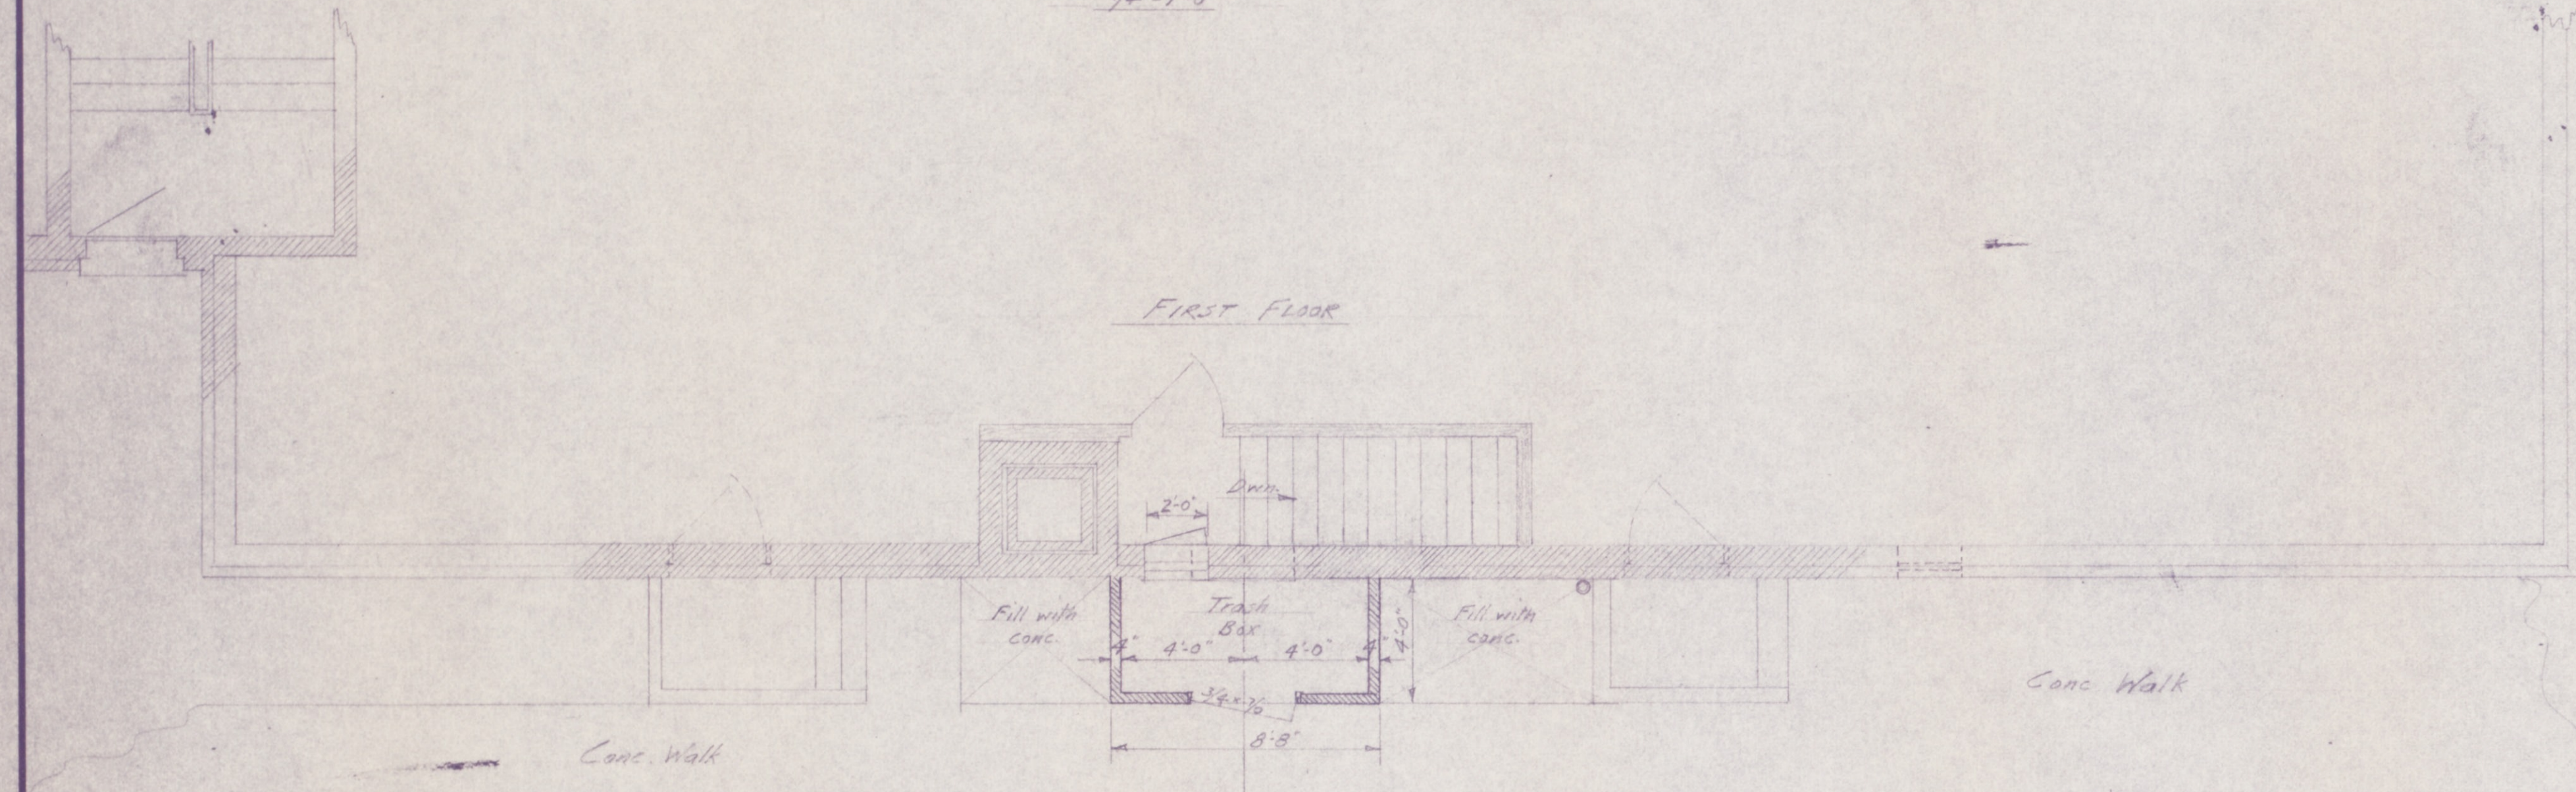

PLAN - (1st Floor & Ground)  
1/4" = 1'-0"

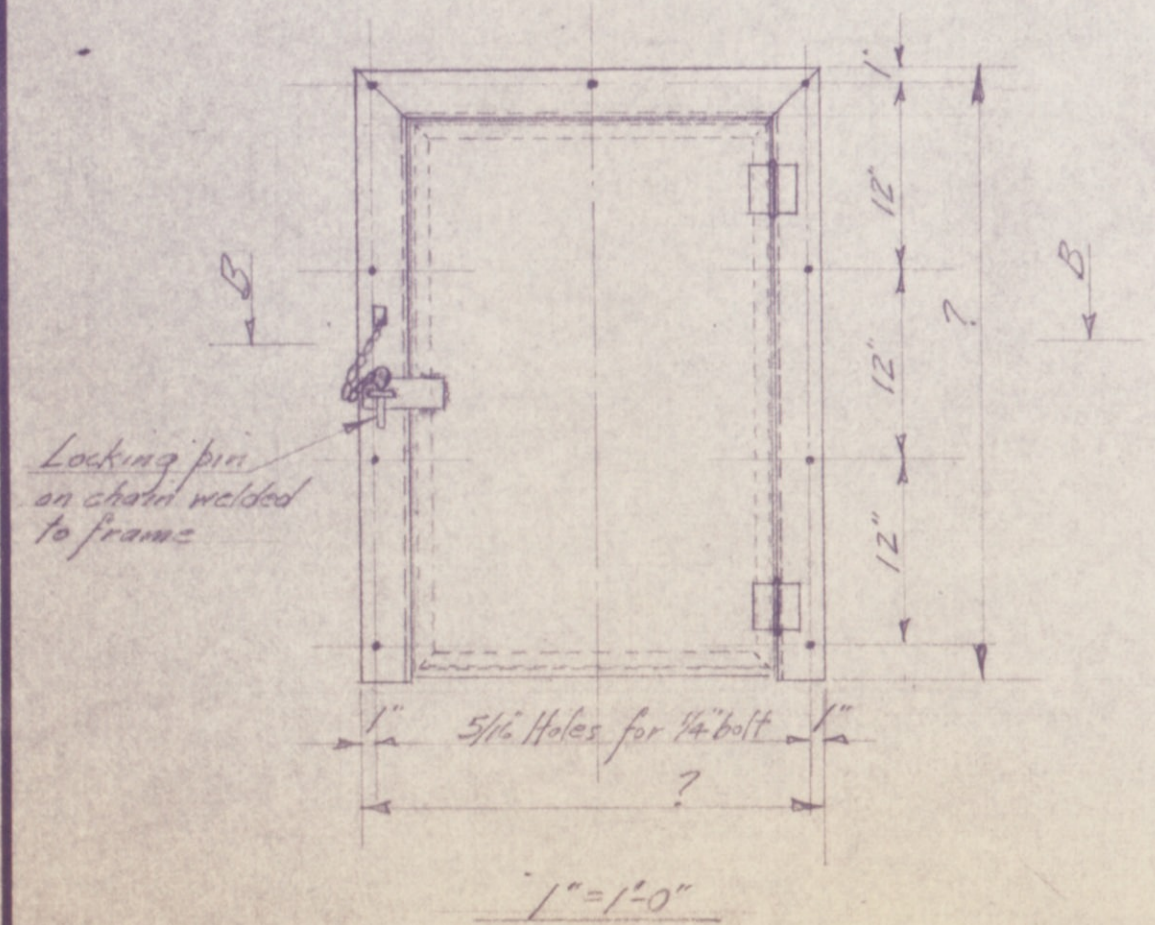

METAL DOOR DETAILS

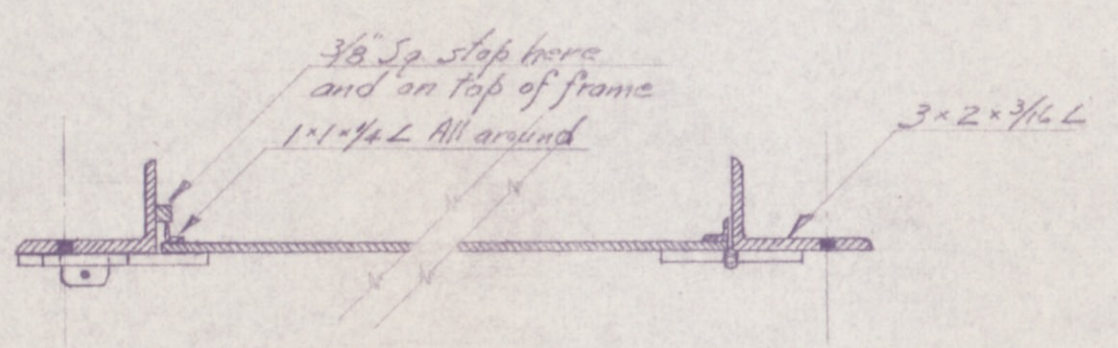

TYPICAL SECTION B-B  
3" = 1'-0"

INLAND STEEL COMPANY INCORPORATED WHEELWRIGHT, KENTUCKY	
TRASH BOX AT REAR OF CLUBHOUSE FOR USE OF DRY GOODS STORE	
SCALE SHOWN	DATE 1-9-57
REVISED	TRACED BY
MADE BY J.P.	APPROVED BY
FILE NO. 27-G	

8846 Wheelwright Collection  
Blueprints: 49, Inland Steel