


WINDOW SCHEDULE				
MARK	SIZE	REQ'D	REMARKS	
A	3'-0" x 4'-6"	1	D.H. WOOD	TWIN
B	3'-0" x 3'-2"	6	D.H. WOOD	SINGLE

DOOR SCHEDULE				
MARK	SIZE	REQ'D	REMARKS	
1	3'-0" x 6'-8" x 1 3/4"	1	SELECT BY OWNER	
2	3'-0" x 6'-8" x 1 3/4"	1	S.C. FLUSH - EXTERIOR	
3	2'-8" x 6'-8" x 1 3/4"	1	HALF GLASS	
4	2'-8" x 6'-8" x 1 3/8"	3	H.C. FLUSH	
5	2'-6" x 6'-8" x 1 3/8"	2	H.C. FLUSH	
6	2'-4" x 6'-8" x 1 3/8"	1	H.C. FLUSH	
7	2'-0" x 6'-8" x 1 3/8"	1	H.C. FLUSH	
8	1'-6" x 6'-8" x 1 3/8"	1	H.C. FLUSH	
9	4'-0" x 6'-8" x 1 3/8"	2	BI-PASS	

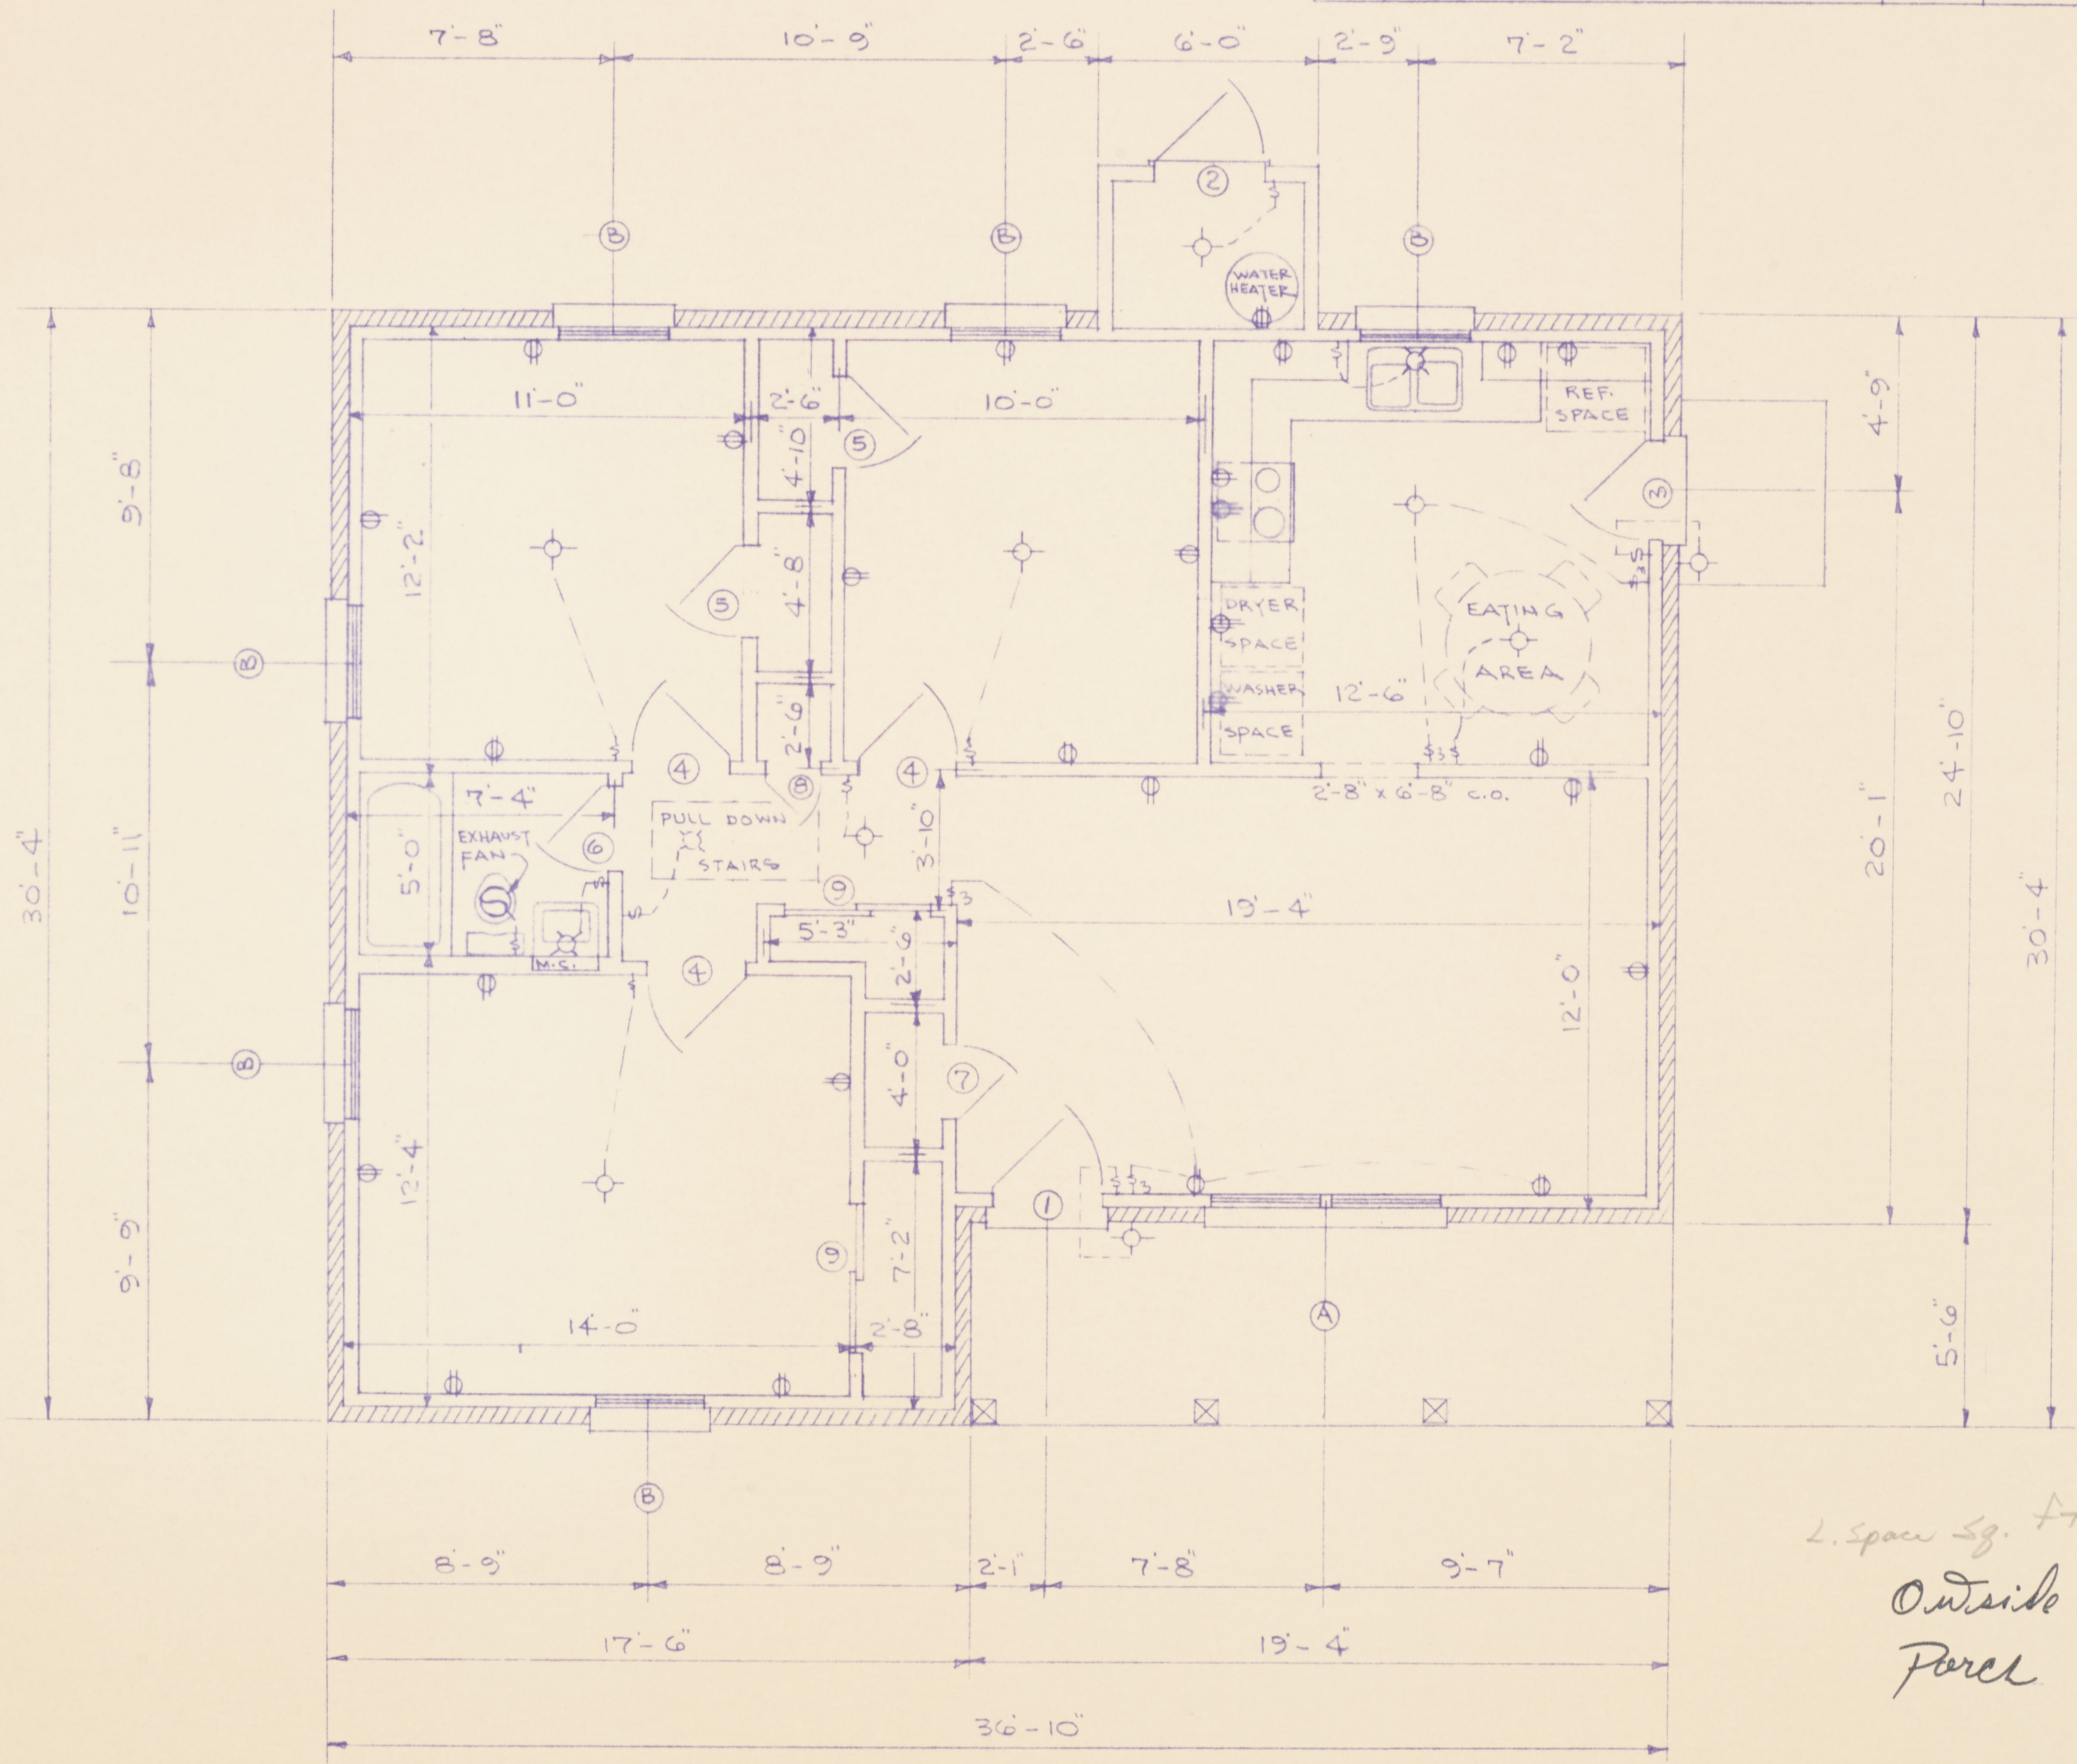

L. Spaw Sq. Ft - 1010 Sq. Ft
 Outside Storage 36'
 Parcel 97#
 GGM&S Wheelwright Collector
 Blueprints: 194, N.d

FLOOR PLAN
 SCALE 1/4" = 1'-0"

SCALE:	APPROVED BY:	DRAWN BY: DAVE LEVERETTE
DATE:		REVISED:
		DRAWING NUMBER: