



BORDER LINE PLAT NO. 18-B

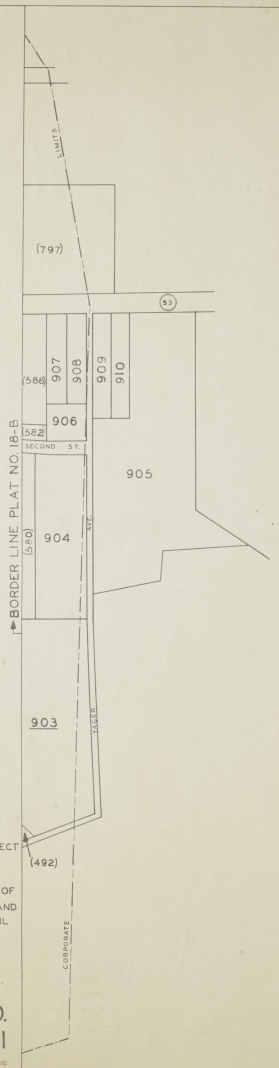

LA GRANGE

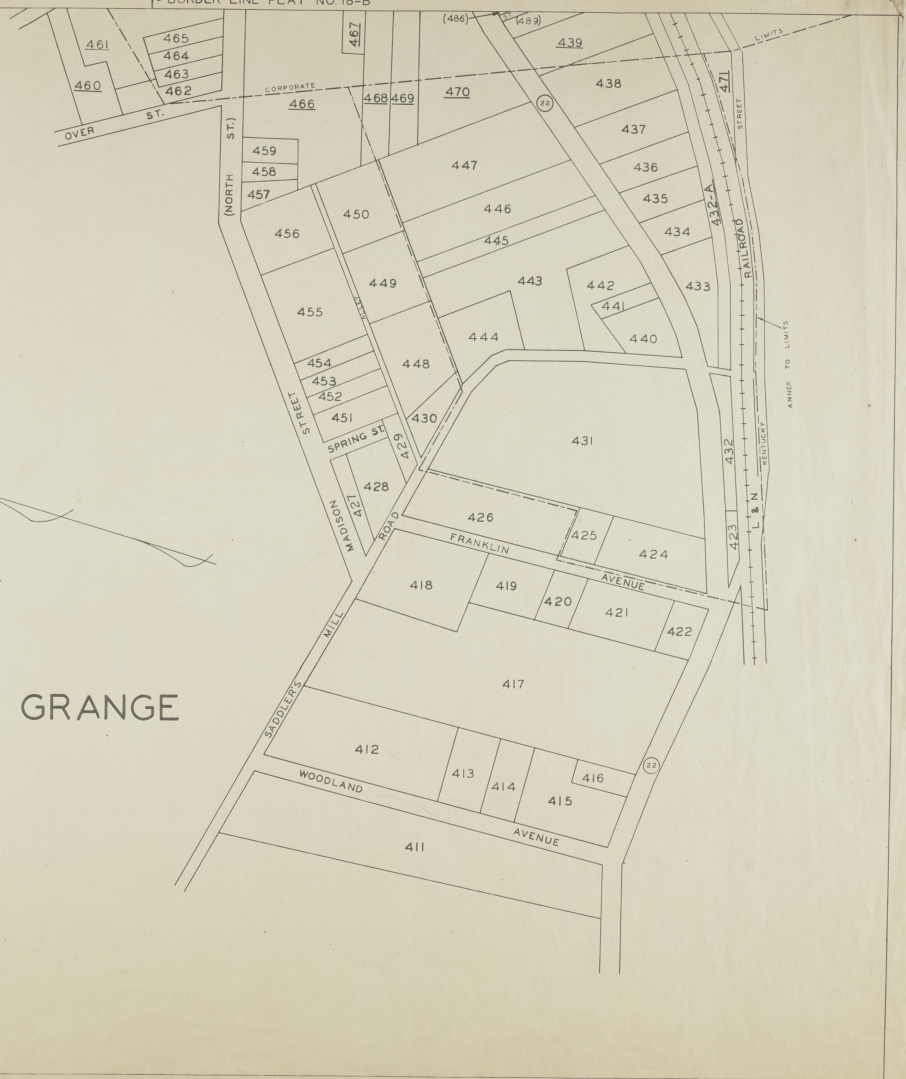

- A-7.6
- B-2.8
- C-14.3
- D-0.3
- E-2.6
- F-9.3

PREPARED BY W.P.A. PROJECT
 NO. 685-43-3-44
 SPONSORED BY
 PLANNING COMMITTEE OF
 GOVERNORS' CABINET AND
 LEGISLATIVE COUNCIL


OLDHAM CO.
 SCALE 1/4" = 150 FT.
PLAT NO.
18-A & 18-B1
DRAWN BY V.W.
 CHECKED BY C.P. DATE 10-16-48

PLAT NO. 18-A & 18-B1

G 3954 .L15 : 1940 .U6 Sheet 3 .(of 3)

UNIVERSITY OF KENTUCKY LIBRARIES
MAP DEPARTMENT

BORDER LINE PLAT NO 18-C

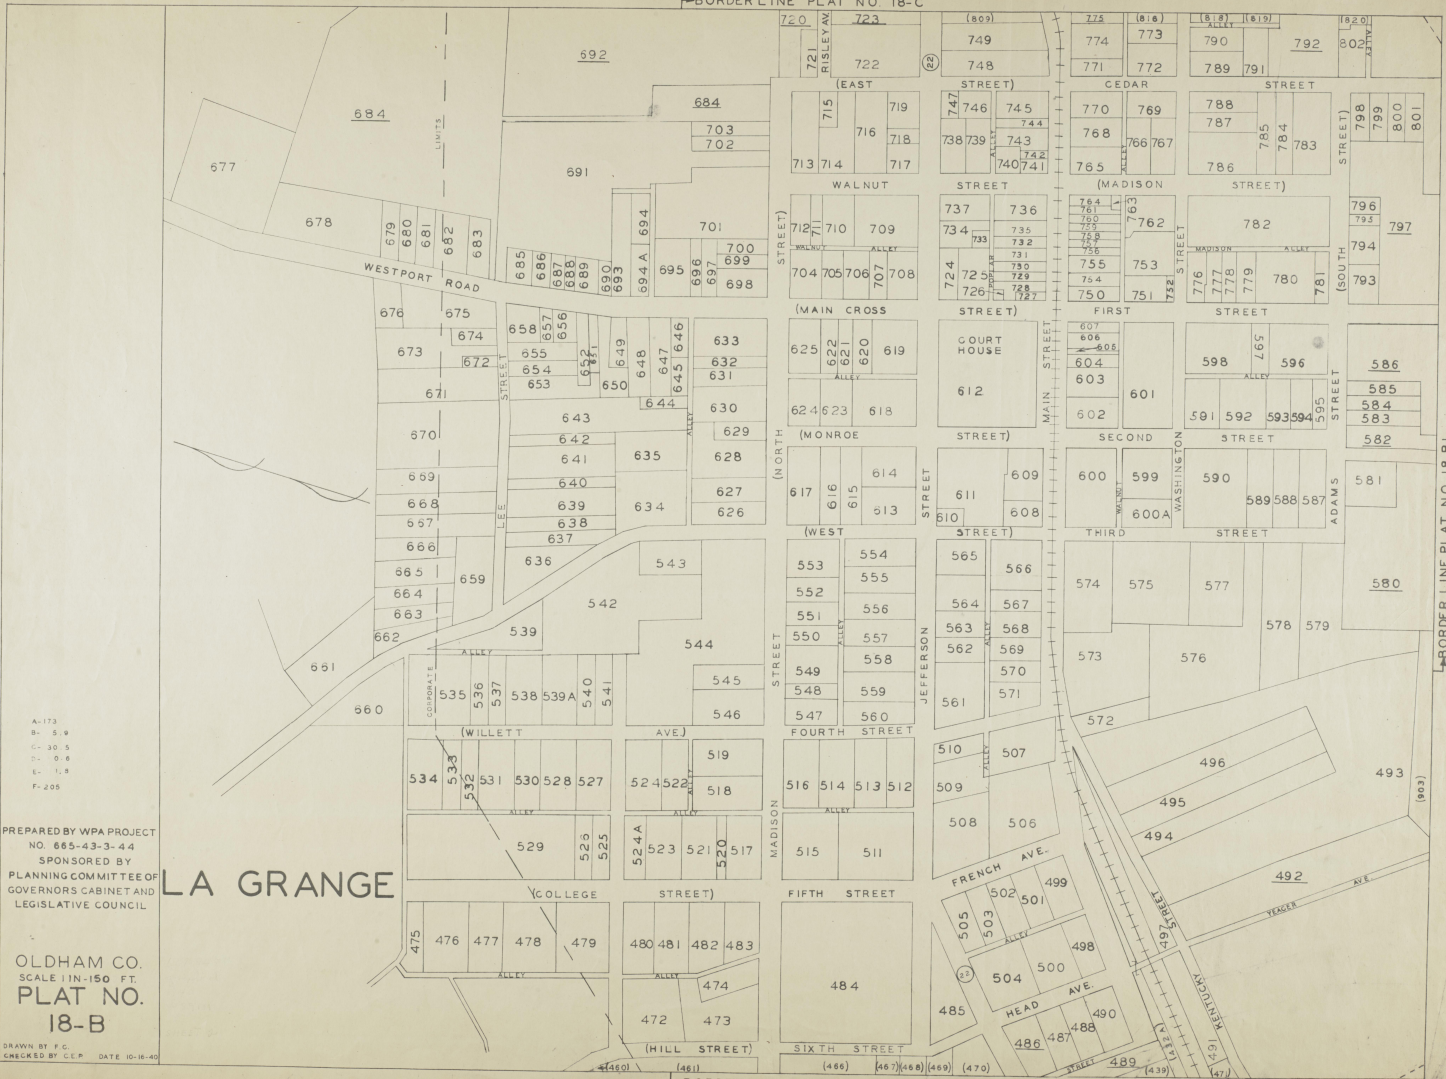

A-173
 B- 5.0
 C- 30.5
 D- 0.6
 E- 1.8
 F- 205

PREPARED BY WPA PROJECT
 NO. 655-43-3-44
 SPONSORED BY
 PLANNING COMMITTEE OF
 GOVERNORS CABINET AND
 LEGISLATIVE COUNCIL

LA GRANGE

OLDHAM CO.
 SCALE 1/16" = 150 FT.
PLAT NO. 18-B

DRAWN BY P.C.
 CHECKED BY C.E.P. DATE 10-18-40


BORDER LINE PLAT NO. 18-A

PLAT NO. 18-B

BORDER LINE PLAT NO. 18-B

G 3954 .L15 1940 .U6 sheet 2. (of 3)

LA GRANGE

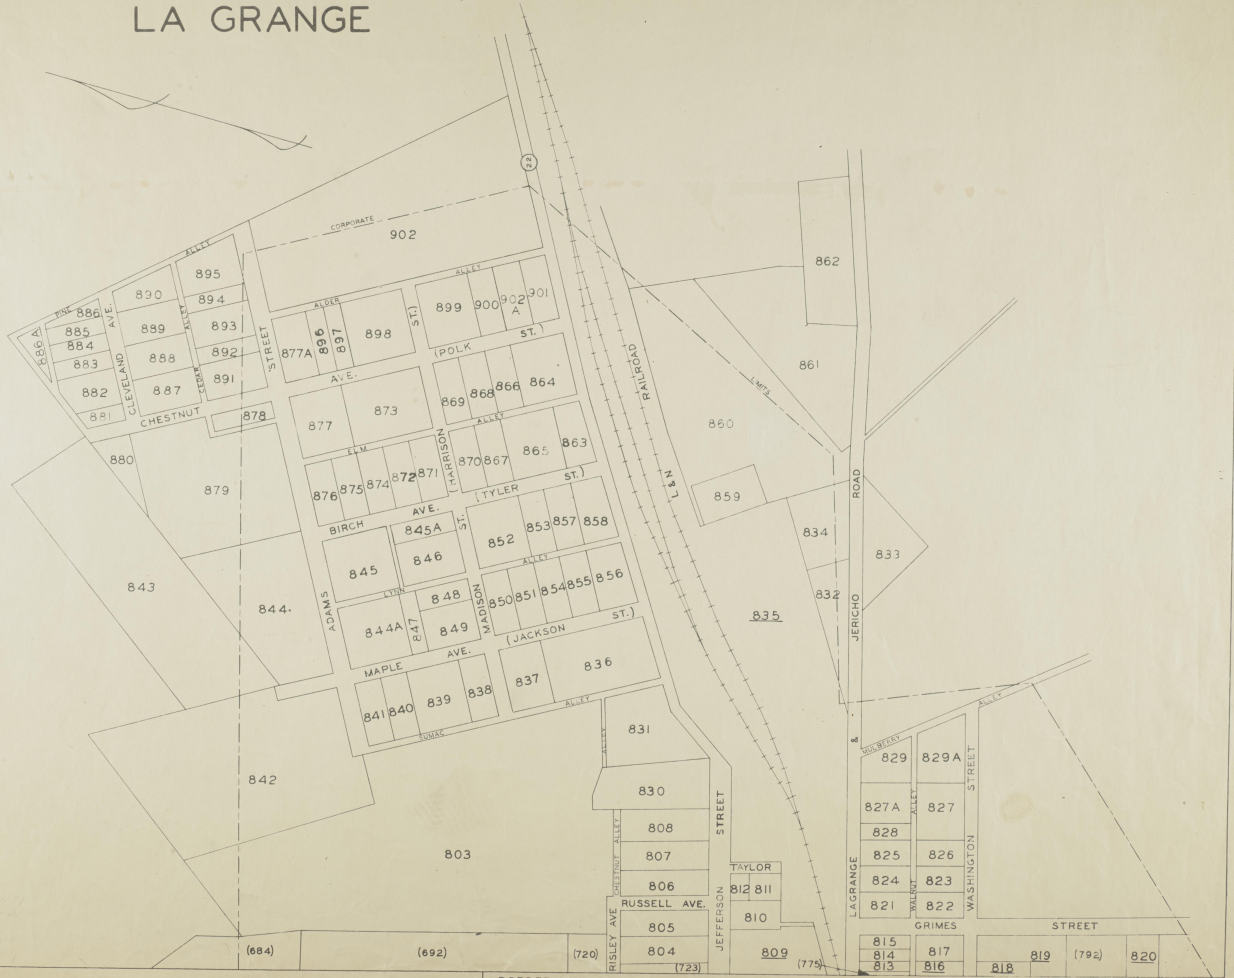

A = 0.0
 B = 3.0
 C = 15
 D = 0
 E = 0
 F = 15

PREPARED BY W.P.A. PROJECT
 NO. 665-43-3-44
 SPONSORED BY
 PLANNING COMMITTEE OF
 GOVERNORS CABINET AND
 LEGISLATIVE COUNCIL

OLDHAM CO.
 SCALE 1 IN. = 150 FT.
PLAT NO.
18-C

DRAWN BY R.R.B.
 CHECKED BY J.P. SITE 0-18-45

← BORDER LINE PLAT NO. 18-B

PLAT NO. 18-C

G3954 .L15 1940 .46 sheet 1.(of 2)

UNIVERSITY OF KENTUCKY LIBRARIES
MAP DEPARTMENT