



The use of this drawing is provided for academic purposes only and under no condition is this drawing intended to be used for construction.

RESIDENCE FOR - DR & MRS G. W. SCHWERT  
 3316 BRAEMER DRIVE LEVINGTON, KY.  
 DRAWN BY - R. B. ISENHOUR, BUILDER  
 SCALE 1/4" = 1'-0" 10/26/59

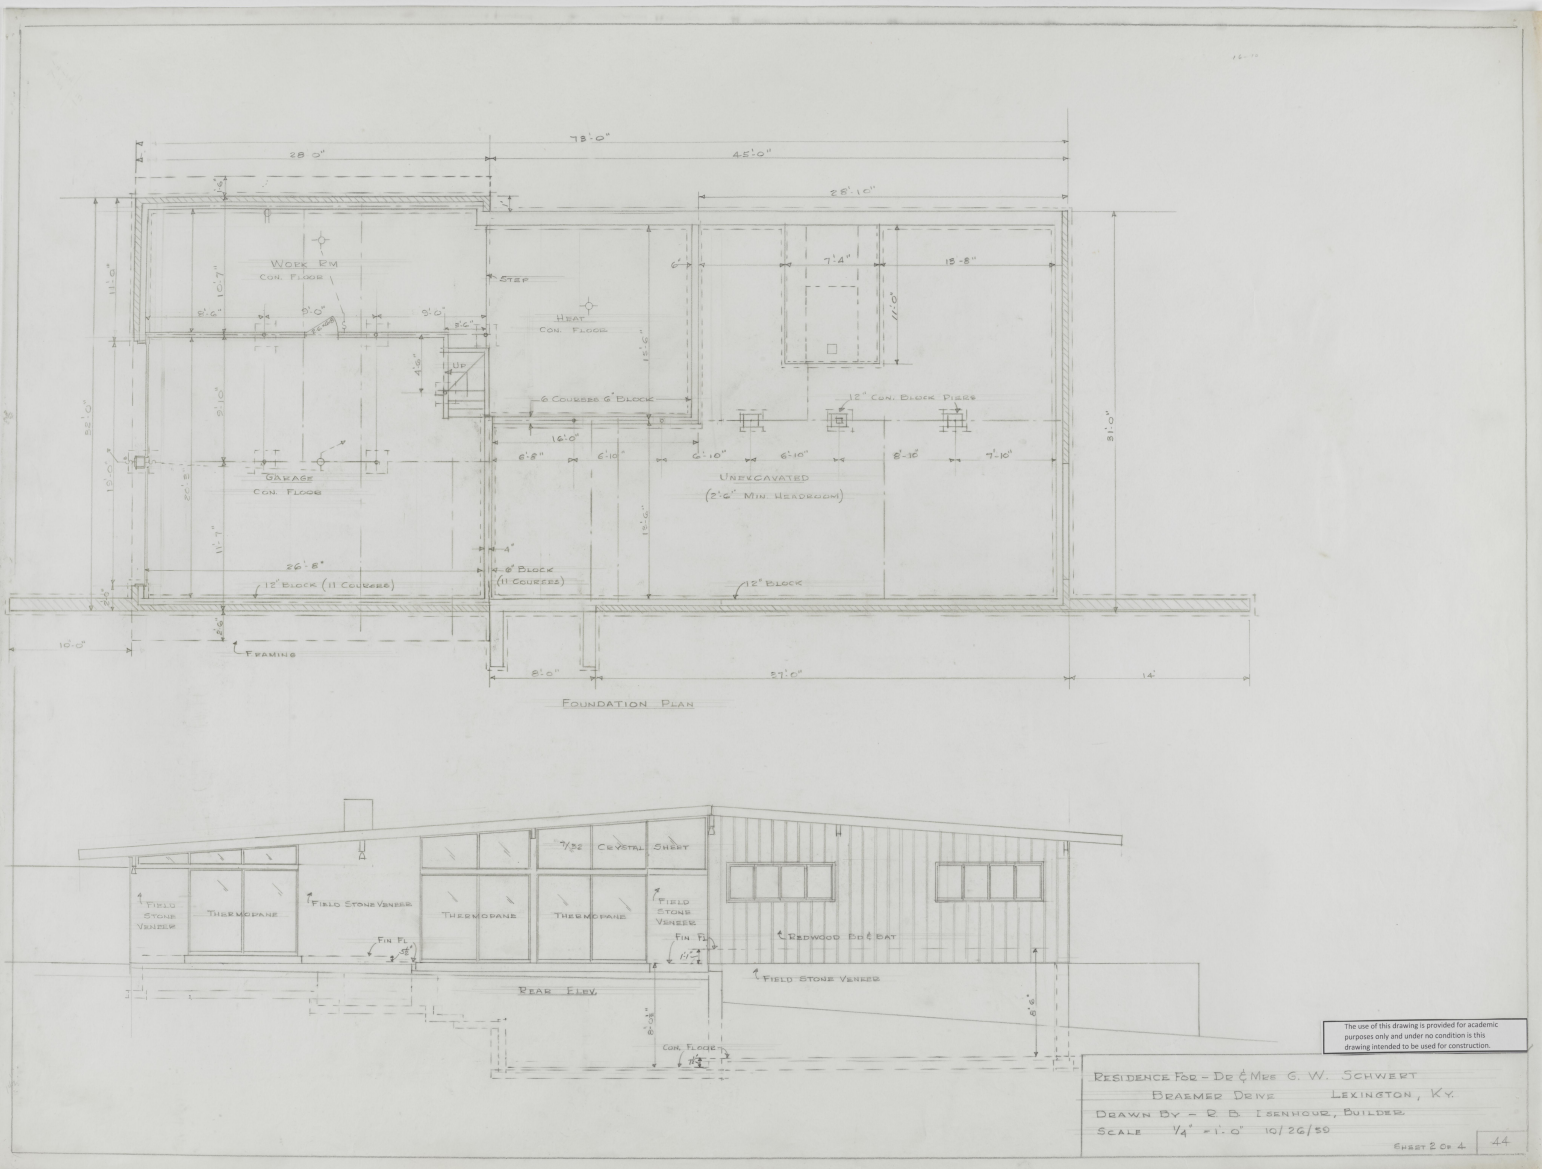


The use of this drawing is provided for academic purposes only and under no condition is this drawing intended to be used for construction.


RESIDENCE FOR DR & MRS G. W. SCHWERT  
 BRAMER DRIVE LEXINGTON, KY.  
 DRAWN BY - R. B. ISENHOUR, BUILDER  
 SCALE 1/4" = 1'-0" 10/26/50

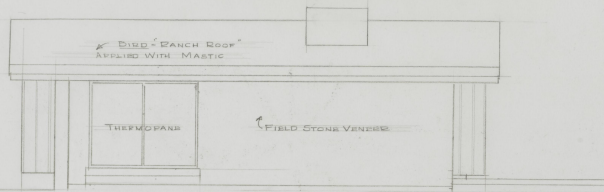


RIGHT SIDE ELEV.

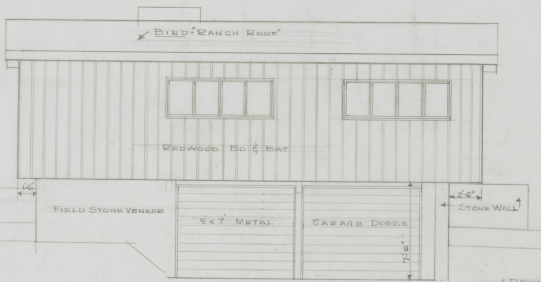

LEFT SIDE ELEV.

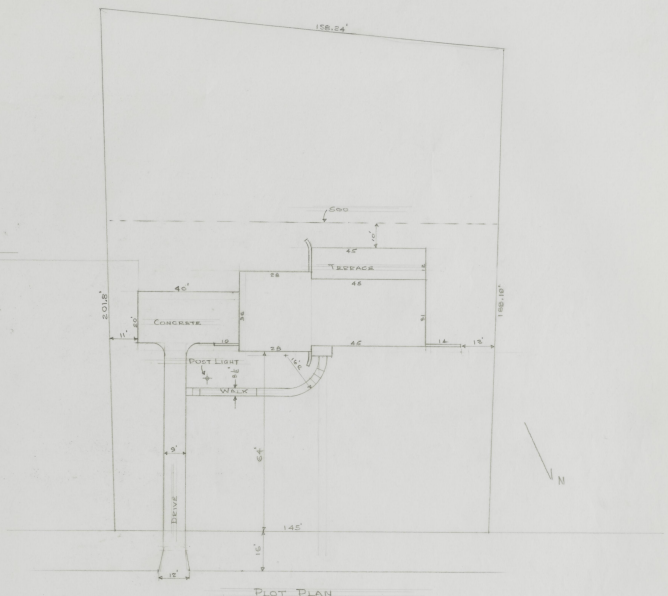

PLOT PLAN  
SCALE 1" = 20'




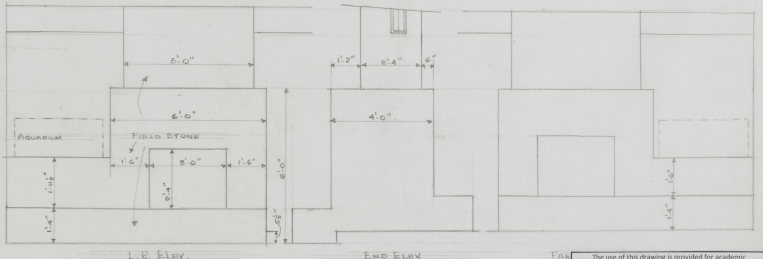


F.R. ELEV.

F.R. ELEV.  
FIREPLACE DETAIL  
SCALE 1/2" = 1'-0"








The use of this drawing is provided for academic purposes only and under no condition is this drawing intended to be used for construction.

RESIDENCE FOR - DR & MRS G. W. SCHWART  
BEARER DRIVE LEXINGTON, KY.  
DRAWN BY - R. B. LOENHOFF, BUILDER  
SCALE 1/4" = 1'-0" 10/26/29

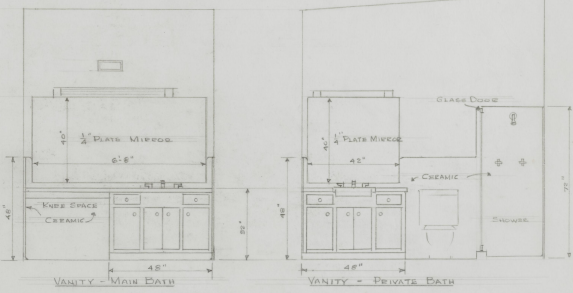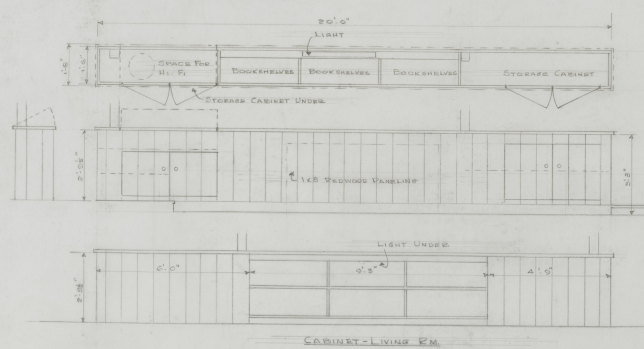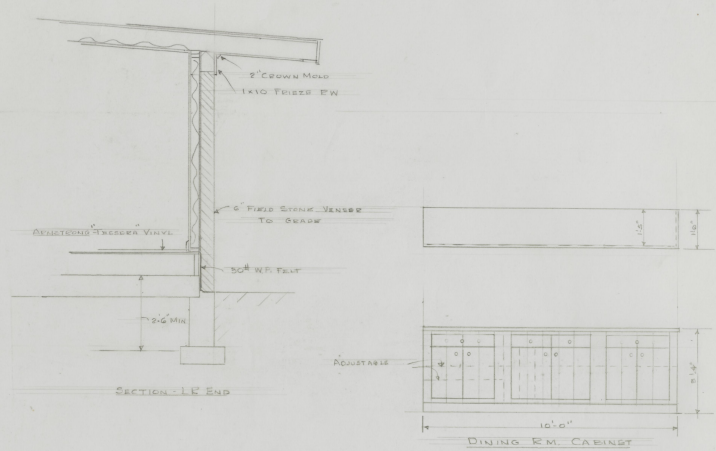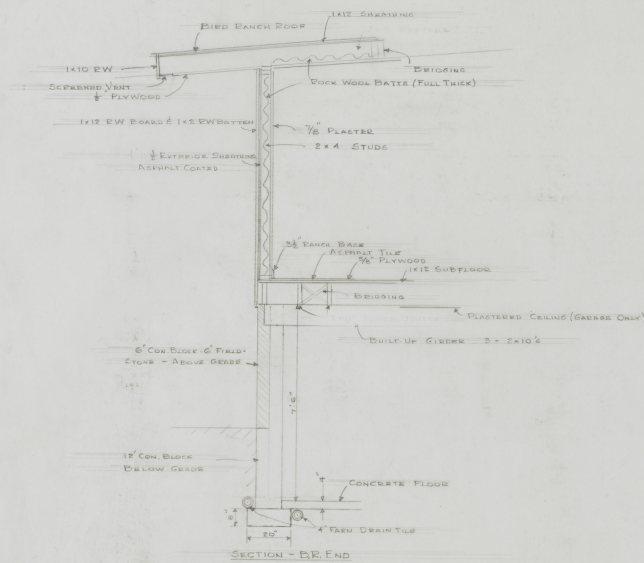

The use of this drawing is provided for academic purposes only and under no condition is this drawing intended to be used for construction.

RESIDENCE FOR DR. & MRS. G. W. SCHWERT  
 BEAUMER DRIVE LEXINGTON, KY.  
 DRAWN BY - E. D. ISENHOUR, BUILDER  
 SCALE 1/2" = 1'-0" 10/26/50

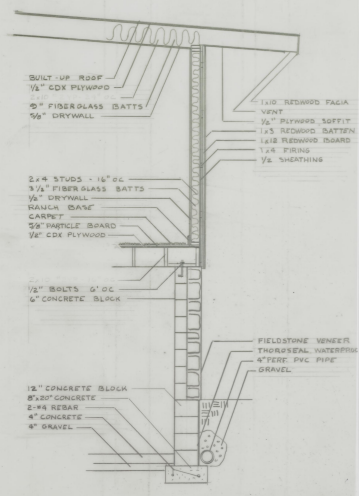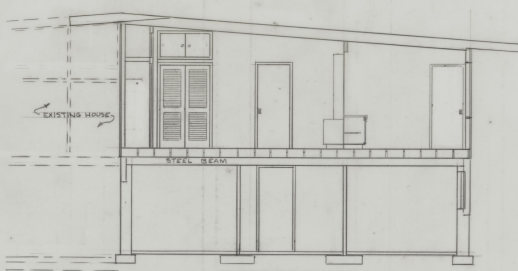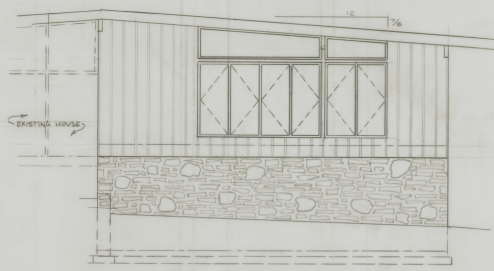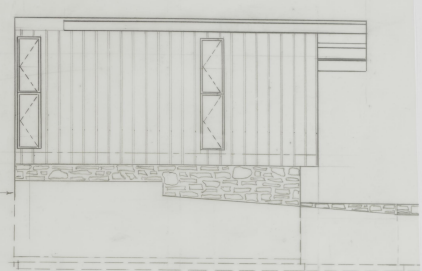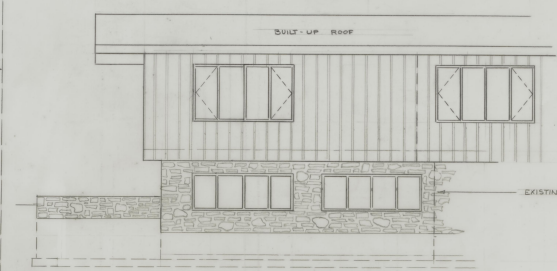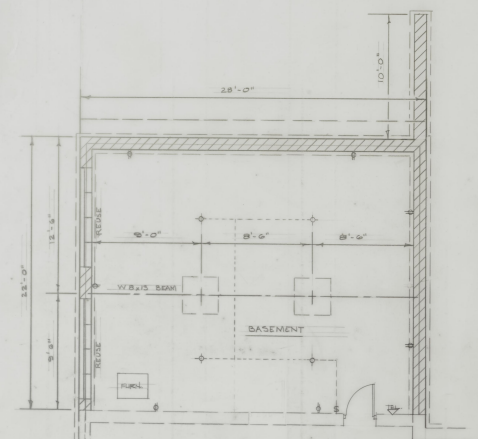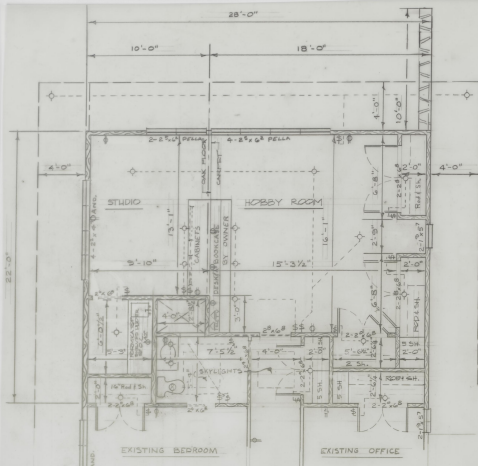

The use of this drawing is provided for academic purposes only and under no condition is this drawing intended to be used for construction.