
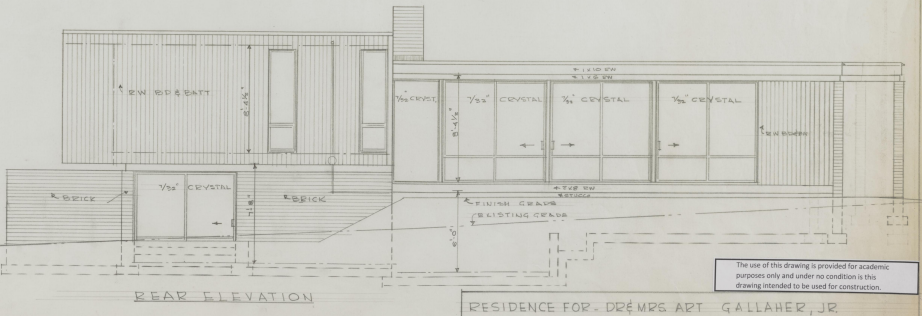
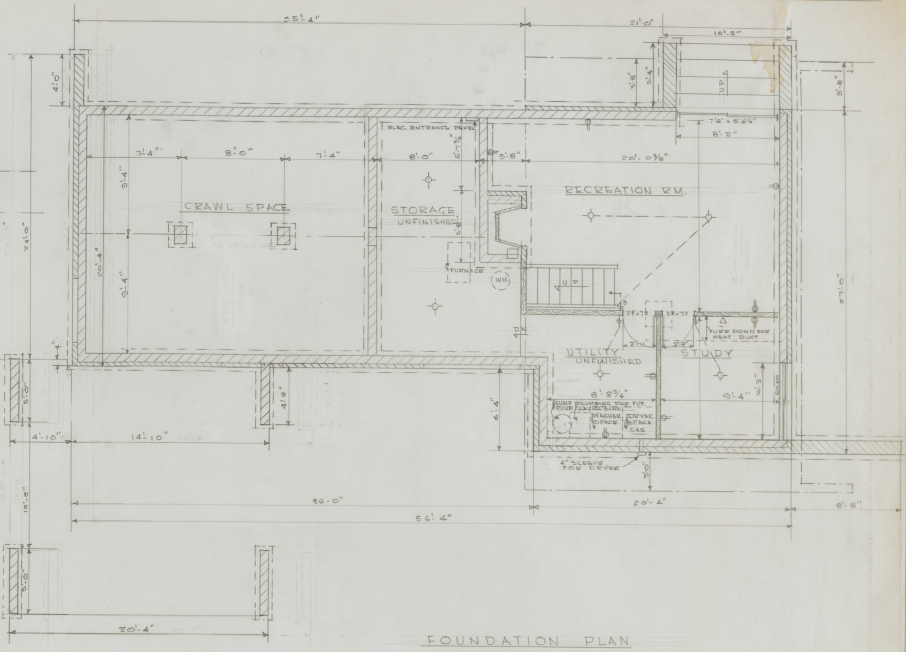
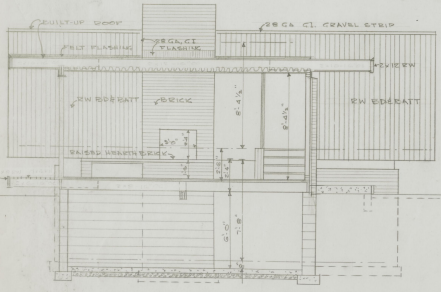
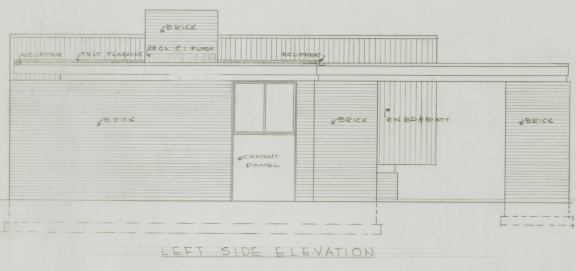


NOTE:
ALL DIMENSIONS TO FRAMING
ALL WALLS 8 1/2" UNLESS DIMENSIONED OTHERWISE


RESIDENCE FOR - DR. & MRS. ART GALLAHEK, JR.
3167 ROXBURG DRIVE WEST, LOT 8, BLOCK R, UNIT C, STONEWALL
R. E. ISENHOUR, BUILDER 3/25/64
SCALE 1/4" = 1'-0"

The use of this drawing is provided for academic purposes only and under no condition is this drawing intended to be used for construction.

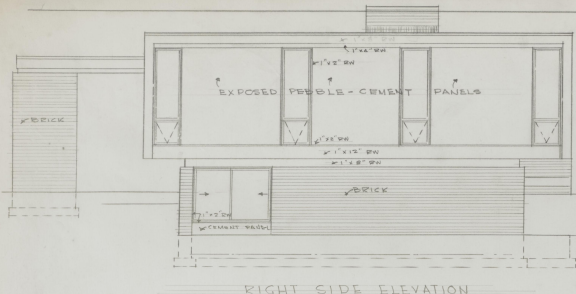

The use of this drawing is provided for academic purposes only and under no condition is this drawing intended to be used for construction.

RESIDENCE FOR DR. MRS. APT. GALLAHER, JR.
 2167 ROXBURG DRIVE WEST, LOT 8, BLOCK 2, UNIT 2A, STONEWALL
 P. B. ISLHOUR, BUILDER 2/26/64
 SCALE - 1/4" = 1'-0" SHEET 67

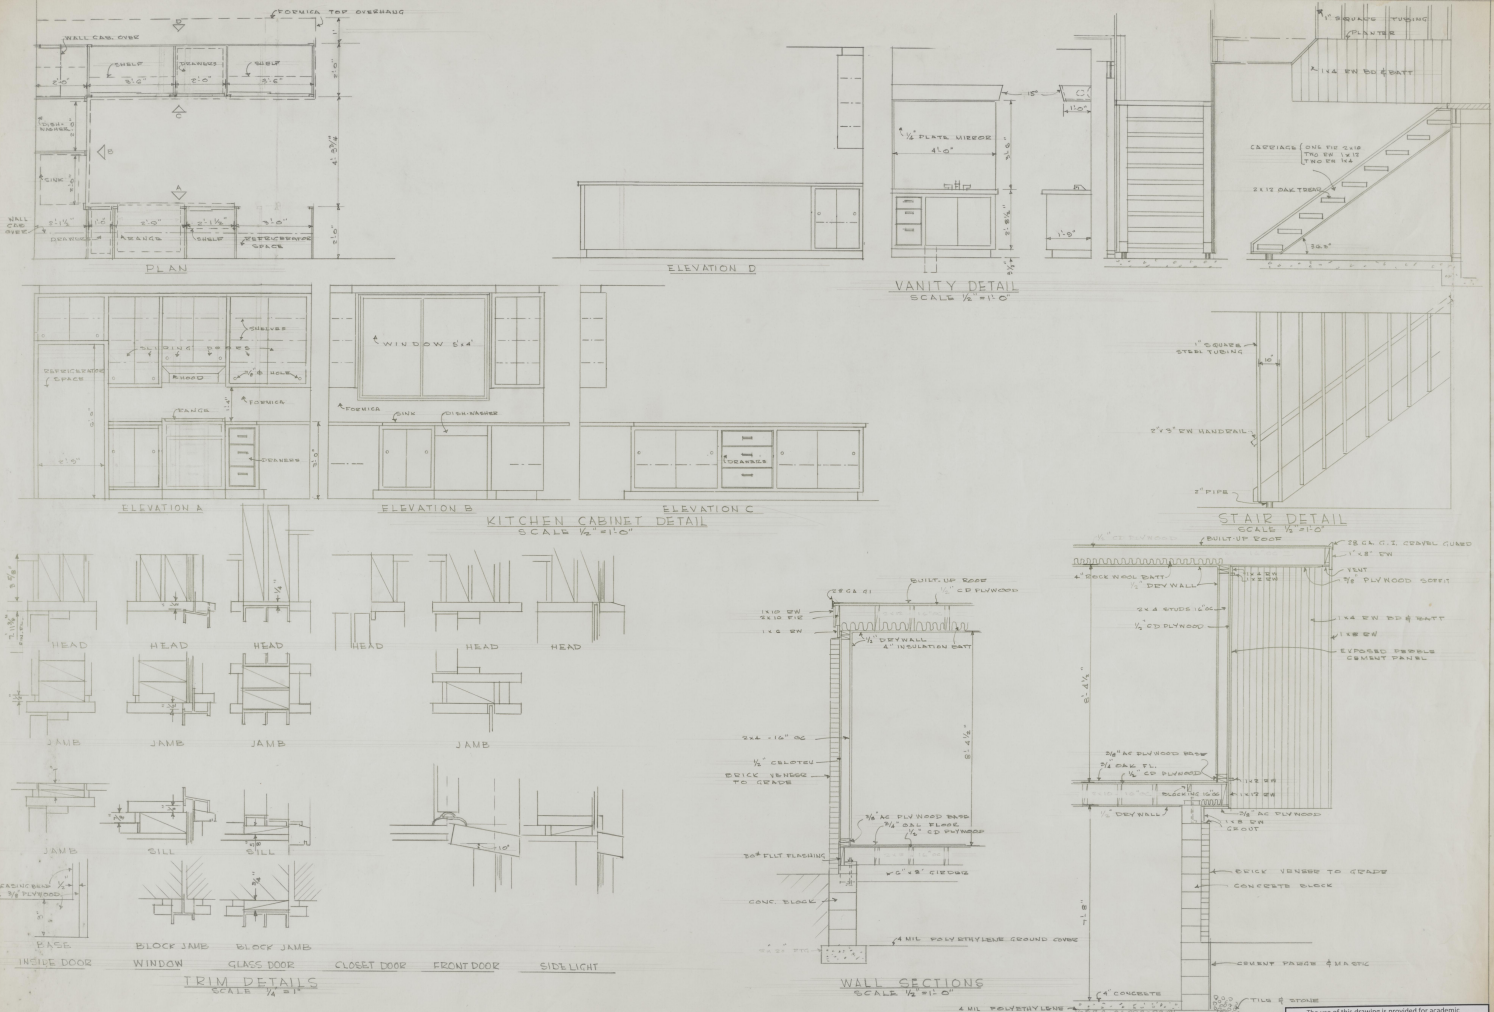

RESIDENCE FOR - DR. MRS. ART GALLAHER, JR.
 3147 ROXBURG DRIVE WEST, LOT 8 BLOCK R, UNIT G4, STONEWALL
 R. B. ISENHOUR, BUILDER 5/26/64
 SCALE AS NOTED SHEET 67

The use of this drawing is provided for academic purposes only and under no condition is this drawing intended to be used for construction.