



PLAN

The use of this drawing is provided for academic purposes only and under no condition is this drawing intended to be used for construction.

RESIDENCE FOR DR & MRS EDWARD W. WEIDNER
 802 OVERBROOK CIRCLE LANSDOWNE ESTATES
 R. B. ISENHOUR BUILDER
 SCALE 1/4" = 1'-0" 4/2/66 SHEET 2 OF 7

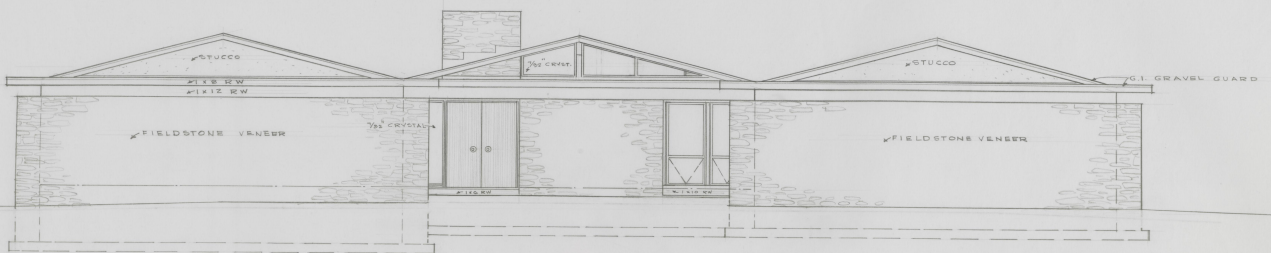


FRONT ELEVATION

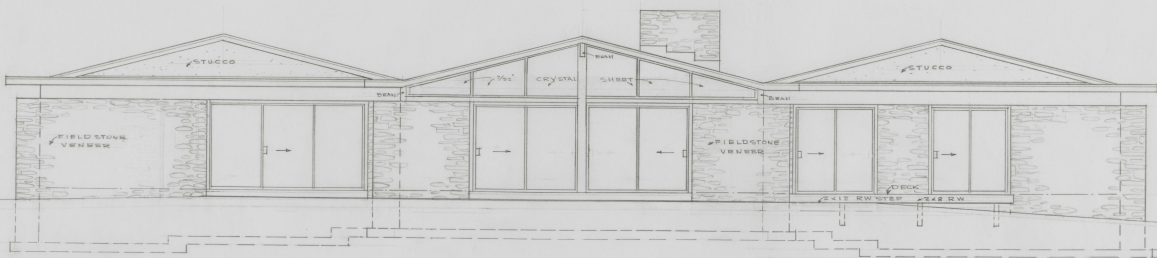


REAR ELEVATION

The use of this drawing is provided for academic purposes only and under no condition is this drawing intended to be used for construction.

RESIDENCE FOR DR & MRS EDWARD W WEIDNER
 802 OVERBROOK CIRCLE LANSDOWNE ESTATES
 R B ISENHOUR BUILDER
 SCALE 1/4"=1'-0" 4/2/06 SHEET 4 OF 7

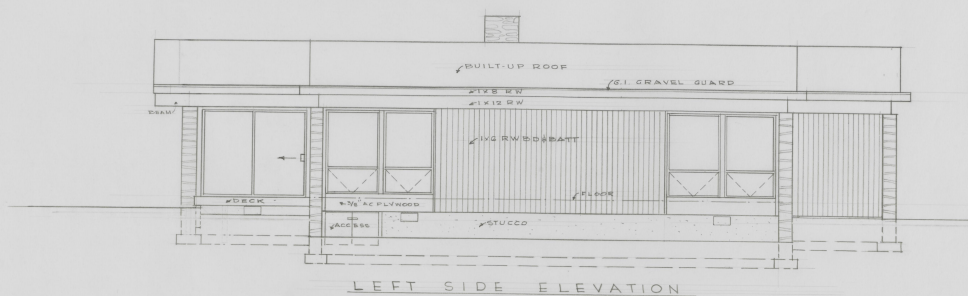


LEFT SIDE ELEVATION

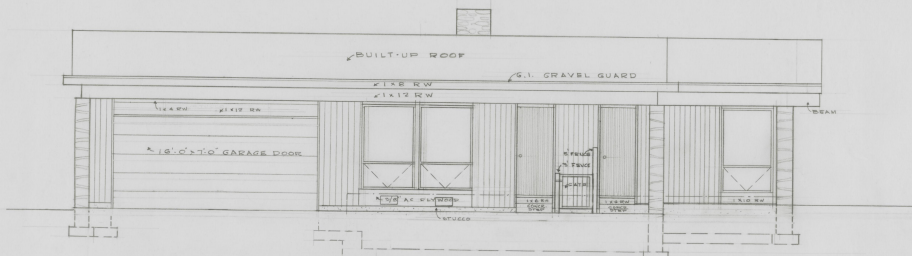


RIGHT SIDE ELEVATION

The use of this drawing is provided for academic purposes only and under no condition is this drawing intended to be used for construction.


RESIDENCE FOR DR & MRS EDWARD W. WEIDNER
 802 OVERBROOK CIRCLE, LANGSDOWNE ESTATES
 R. B. ISENHOUR - BUILDER
 SCALE 1/4" = 1'-0" 4/7/66 SHEET 6 OF 7

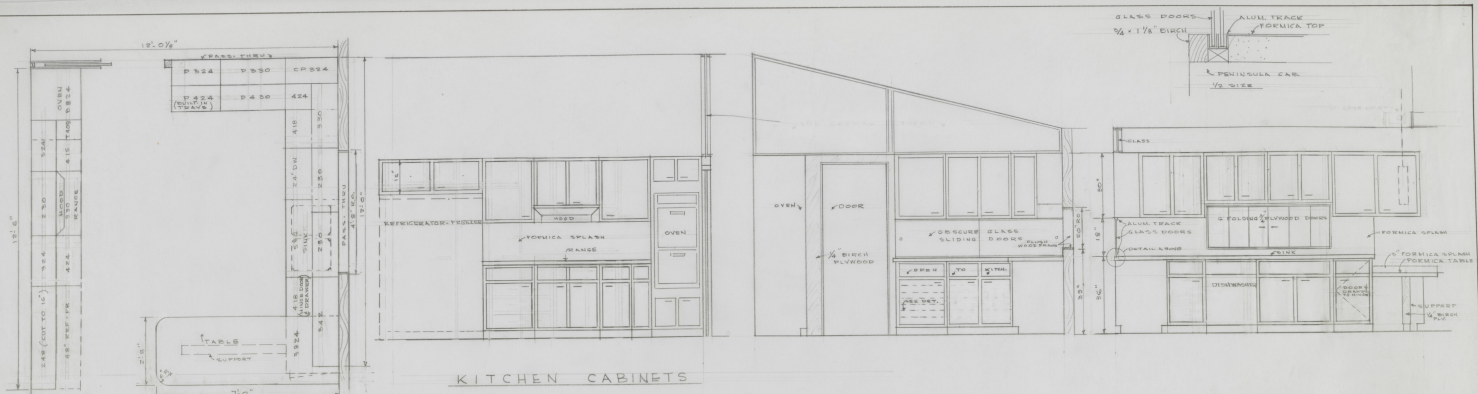


KITCHEN CABINETS

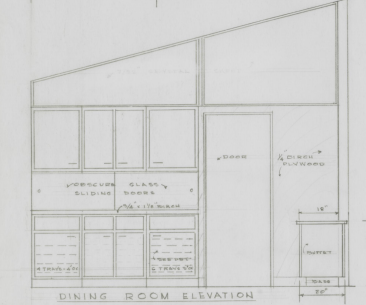


DINING ROOM ELEVATION

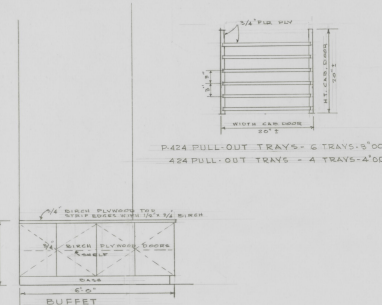


BUFFET

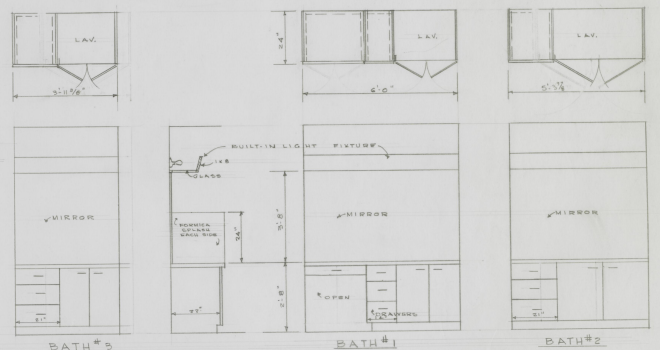


BATH #3 BATH #1 BATH #2
BATH VANITIES

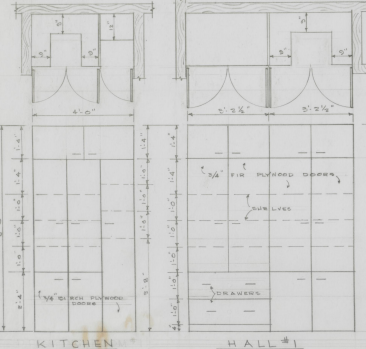


KITCHEN HALL #1

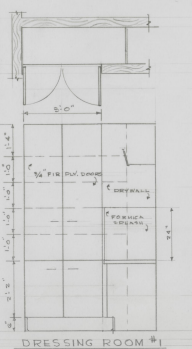

DRESSING ROOM #1

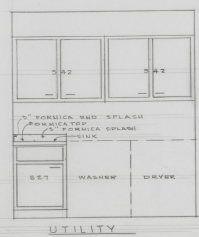


UTILITY

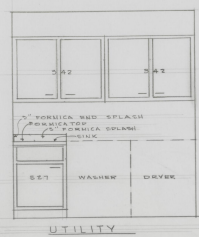


CABINETS

The use of this drawing is provided for academic purposes only and under no condition is this drawing intended to be used for construction.


RESIDENCE FOR DR & MRS EDWARD W. WEIDNER
 802 OVERBROOK CIRCLE LANSDOWNE ESTATES
 R. B. ISENHOUR BUILDER
 SCALE 1/2" = 1'-0" 4/2/66 SHEET 6 OF 7 78

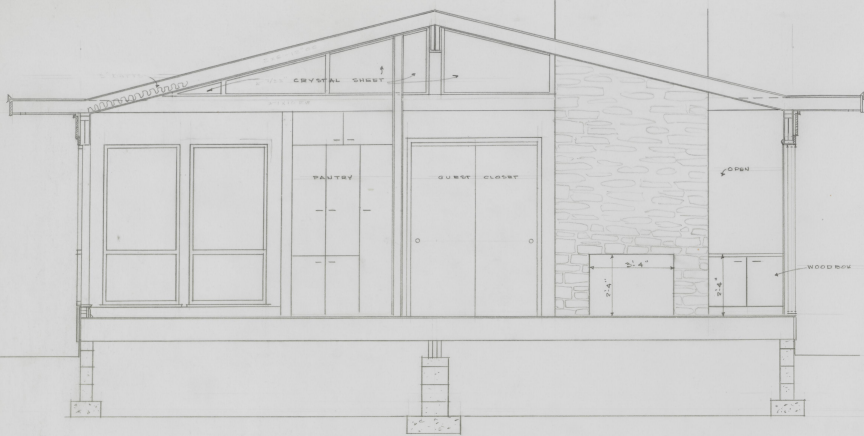


KITCHEN & LIVING ROOM

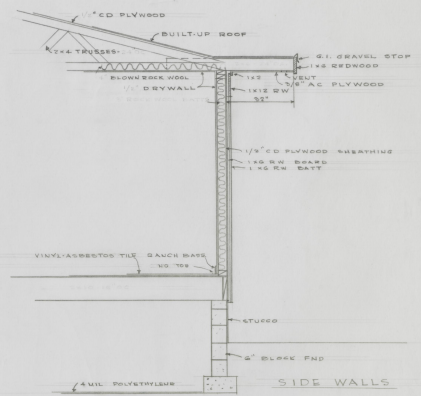

SIDE WALLS

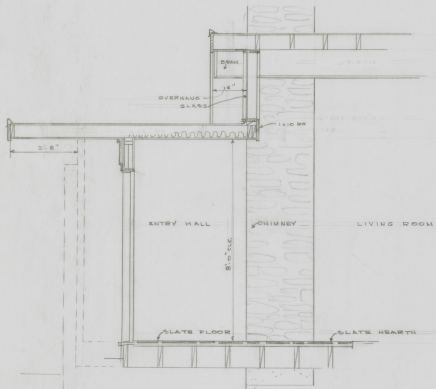

ENTRY

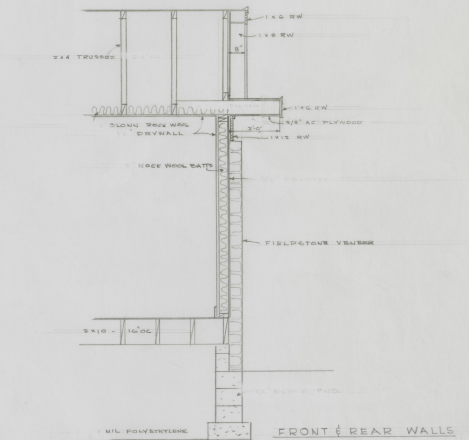

FRONT & REAR WALLS

SECTIONS

The use of this drawing is provided for academic purposes only and under no condition is this drawing intended to be used for construction.

RESIDENCE FOR DR & MRS EDWARD W. WEIDNER
 802 OVERBROOK CIRCLE LANSDOWNE ESTATES
 R. B. ISENHOUR BUILDER
 SCALE 1/2" = 1'-0" 4/2/66 SHEET 7 of 7

