


SITE PLAN  
SCALE 1" = 10'

The use of this drawing is provided for academic purposes only and under no condition is this drawing intended to be used for construction.


RESIDENCE FOR - DR. & MRS. P. R. CAFFREY  
 3340 OVERBROOK DRIVE  
 R. B. ISENHOUR, INC. - BUILDING CONTRACTOR  
 4-1-68 SCALE 1" = 10' SHEET 1 OF 7

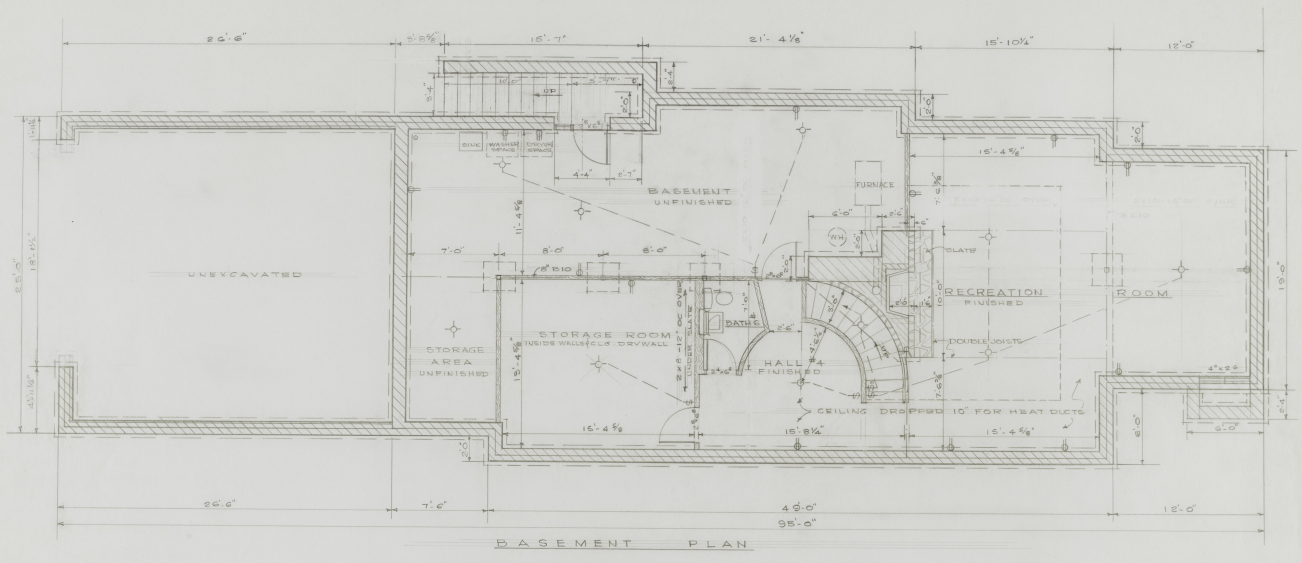


BASEMENT PLAN

The use of this drawing is provided for academic purposes only and under no condition is this drawing intended to be used for construction.

RESIDENCE FOR DR. & MRS. P. R. CAFFREY  
 3340 OVERBROOK DRIVE  
 R. B. ISENHOUR, INC. - BUILDING CONTRACTOR  
 4-1-68 SCALE 1/4" = 1'-0" SHEET 2 OF 7

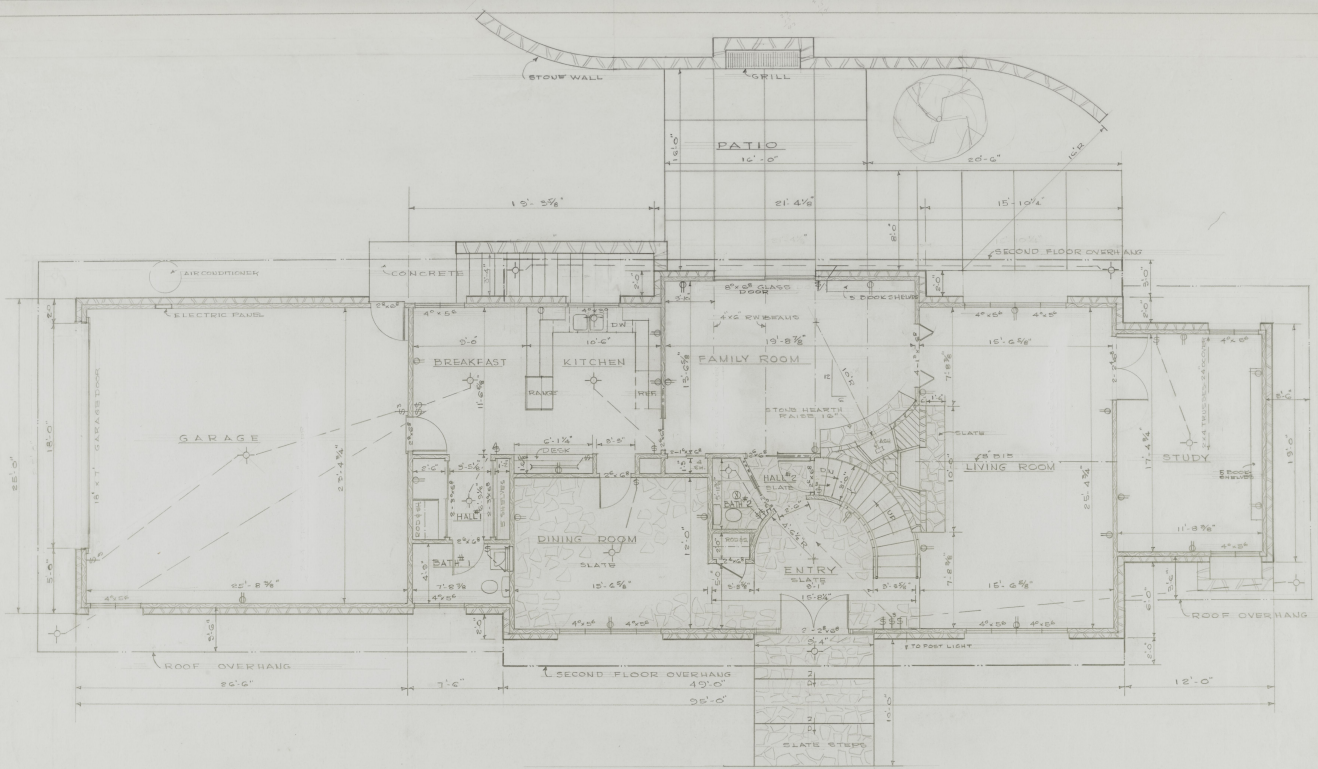


FIRST FLOOR PLAN

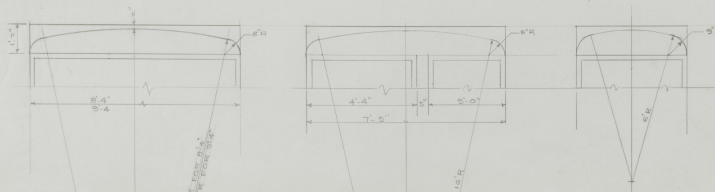


WINDOW ARCHES  
SCALE 1/8" = 1'-0"

The use of this drawing is provided for academic purposes only and under no condition is this drawing intended to be used for construction.


RESIDENCE FOR DR. & MRS. P. R. GAFFREY  
3340 OVERBROOK DRIVE  
R. B. ISENHOUR, INC. - BUILDING CONTRACTOR  
4-1-68 SCALE 1/4" = 1'-0" SHEET 3 OF 7

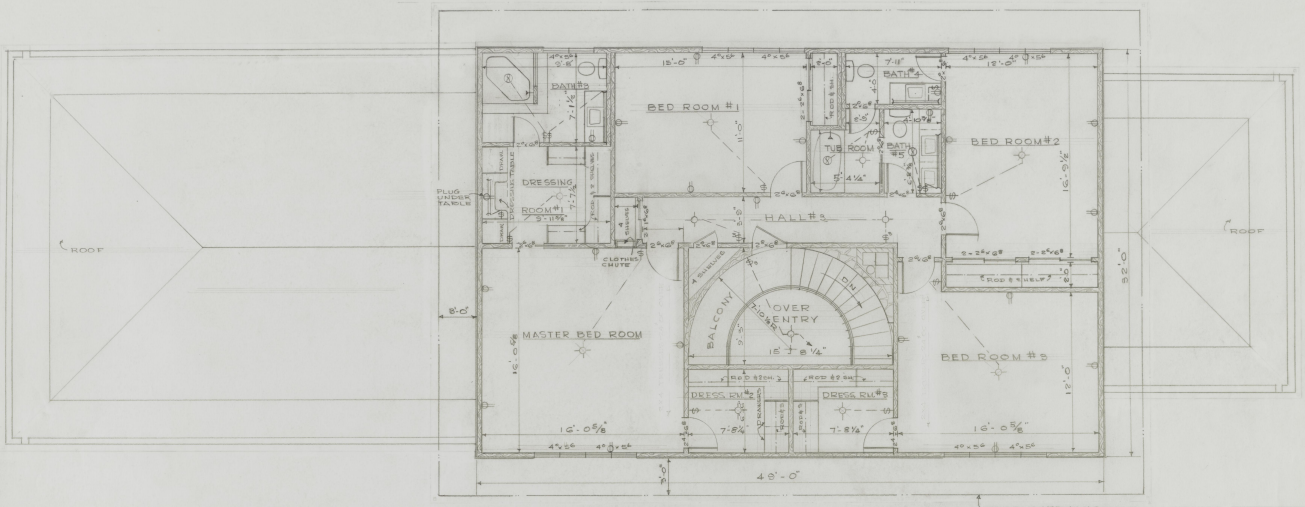

SECOND FLOOR PLAN

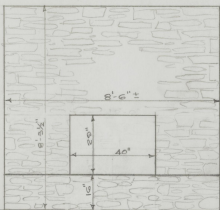

FAMILY ROOM FIREPLACE

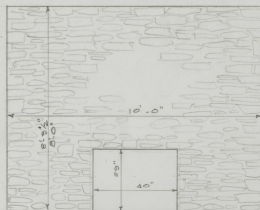

LIVING ROOM FIREPLACE  
RECREATION ROOM FIREPLACE

The use of this drawing is provided for academic purposes only and under no condition is this drawing intended to be used for construction.

RESIDENCE FOR - DR. & MRS. P. R. GAFFREY  
 3340 OVERBROOK DRIVE  
 R. B. ISENHOUR, INC. - BUILDING CONTRACTOR  
 4-1-68 SCALE 1/4" = 1'-0" SHEET 4 OF 7




REAR ELEVATION




FRONT ELEVATION

The use of this drawing is provided for academic purposes only and under no condition is this drawing intended to be used for construction.


RESIDENCE FOR DR & MRS. P. R. CAFFREY  
 3340 OVERBROOK DRIVE  
 R. B. ISENHOUR, INC. - BUILDING CONTRACTOR  
 4-1-68 SCALE 1/4" = 1'-0" SHEET 5 OF 7

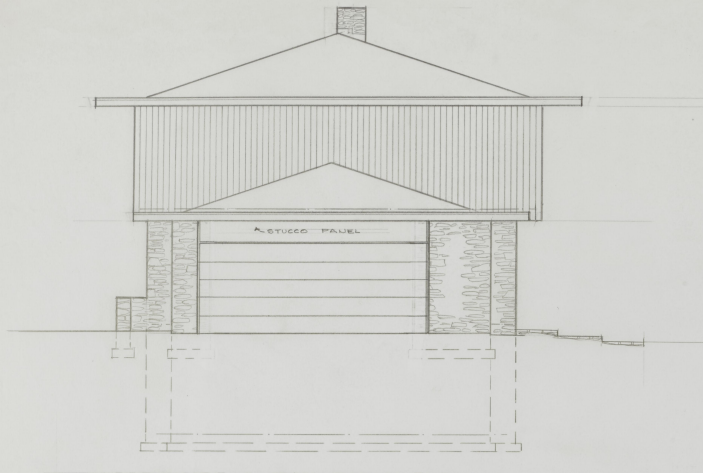


LEFT SIDE ELEVATION

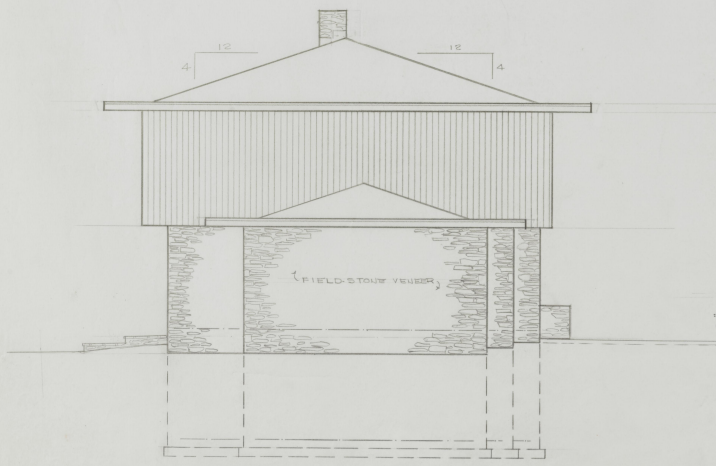

RIGHT SIDE ELEVATION





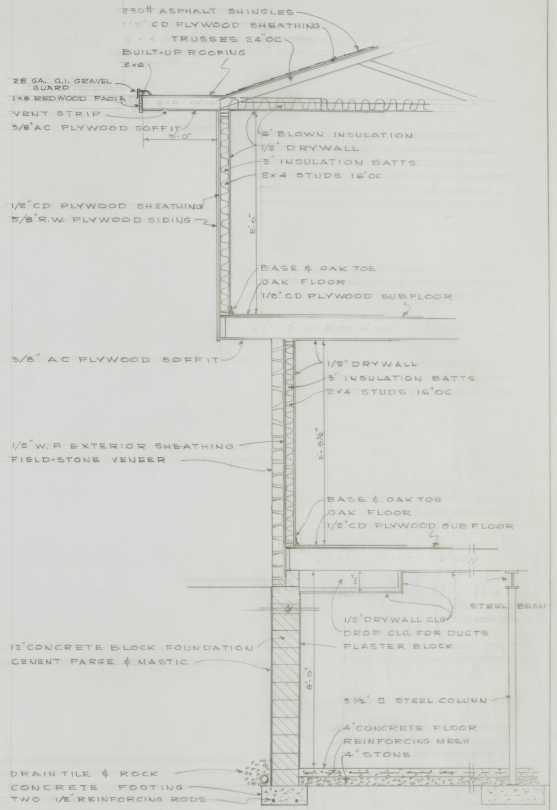


SECTION  
 SCALE 1/2" = 1'-0"

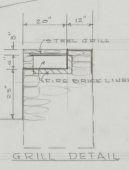

The use of this drawing is provided for academic purposes only and under no condition is this drawing intended to be used for construction.

RESIDENCE FOR DR. & MRS. P. R. CAFFREY  
 3340 OVERBROOK DRIVE  
 R. B. ISENHOUR, INC. - BUILDING CONTRACTOR  
 4-1-68 SCALE 1/4" = 1'-0" SHEET 6 OF 7

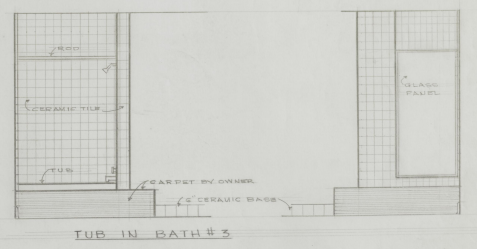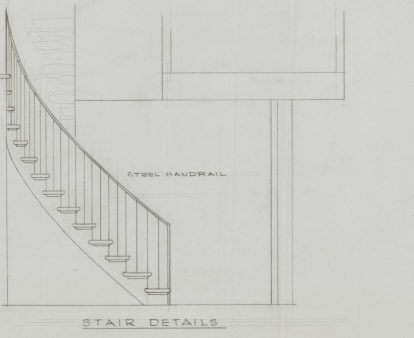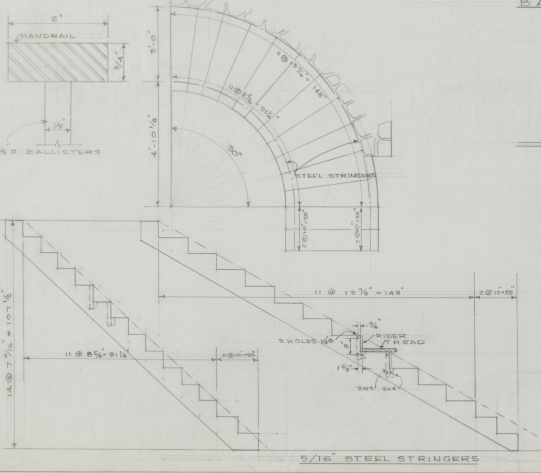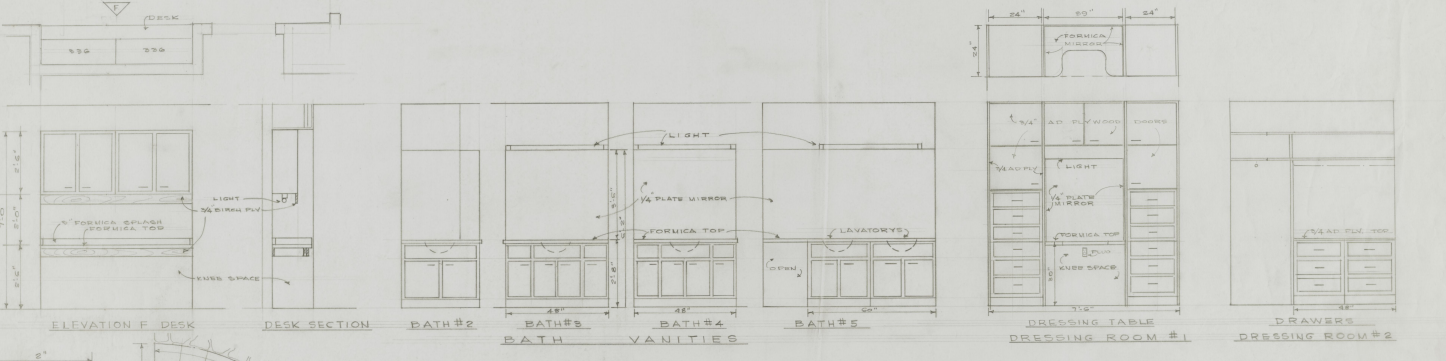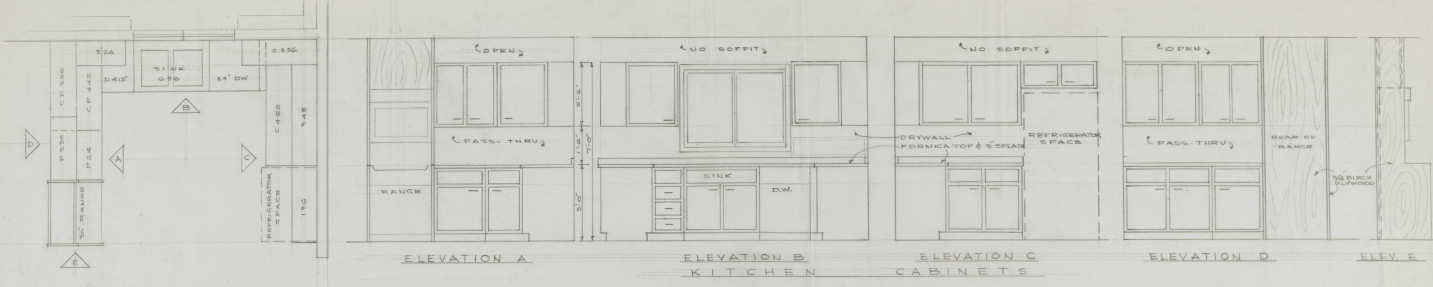

The use of this drawing is provided for academic purposes only and under no condition is this drawing intended to be used for construction.

RESIDENCE FOR DR. S. MRS. P. R. GAFFREY  
 3340 OVERBROOK DRIVE  
 R. B. ISENHOUR, INC. BUILDING CONTRACTOR  
 4-1-68 SCALE 1/2" = 1'-0" SHEET 7 OF 7