



LOWER LEVEL PLAN
 1/4" = 1'-0"


The use of this drawing is provided for academic purposes only and under no condition is this drawing intended to be used for construction.

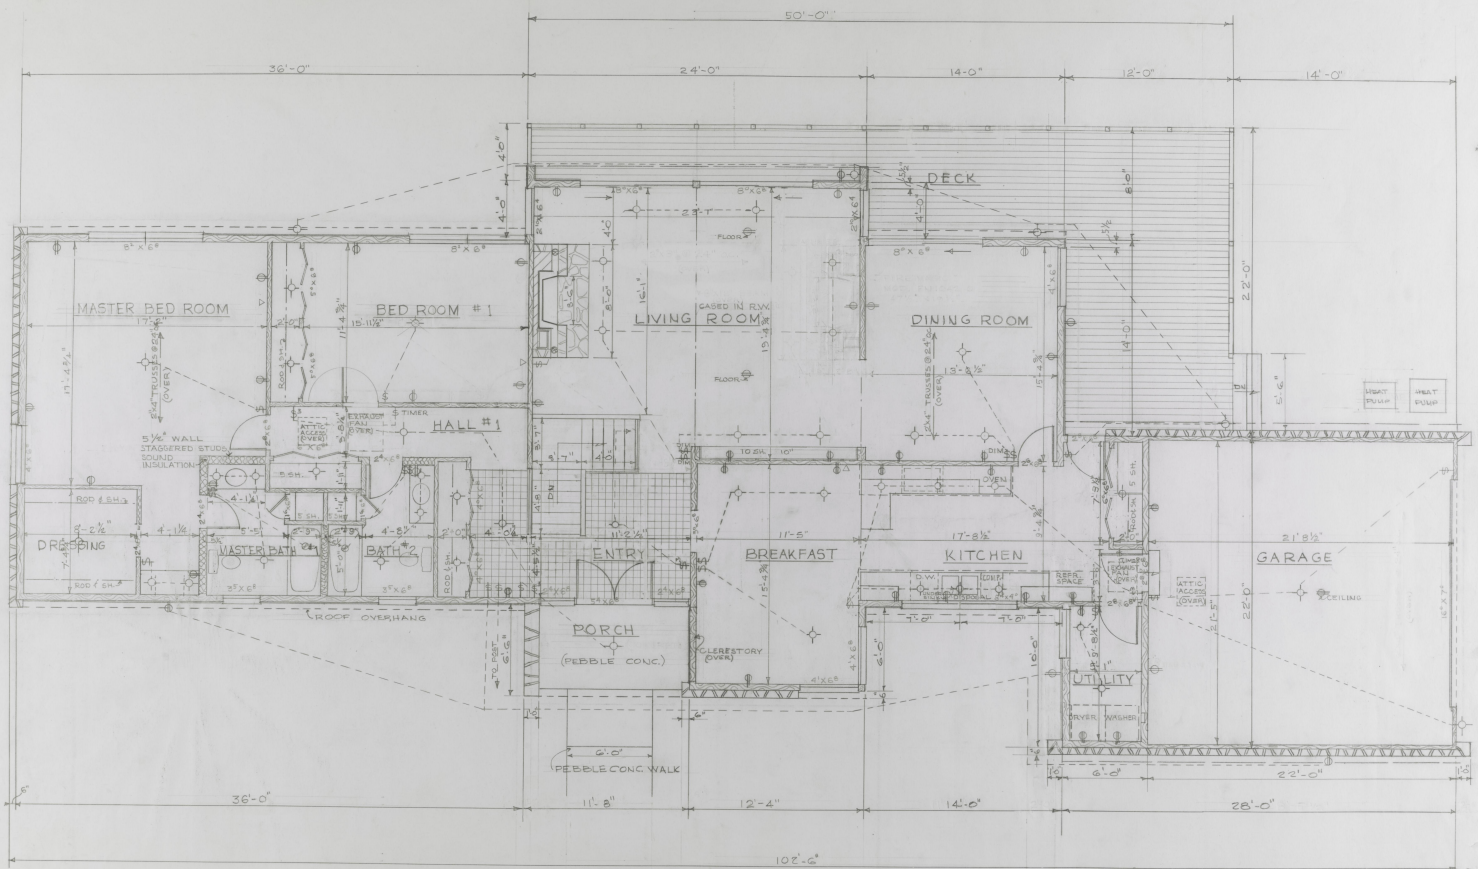


PLAN
1/4" = 1'-0"

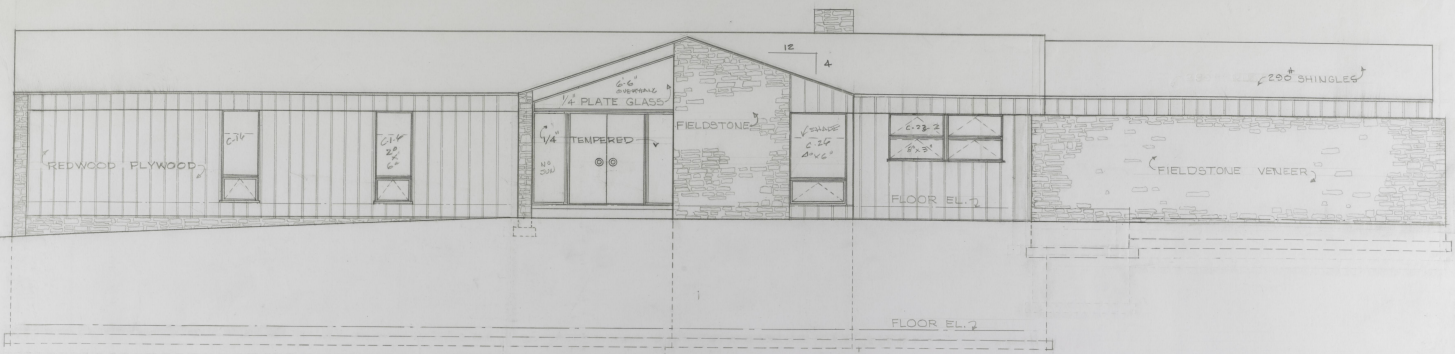

FRONT ELEVATION
1/4" = 1'-0"

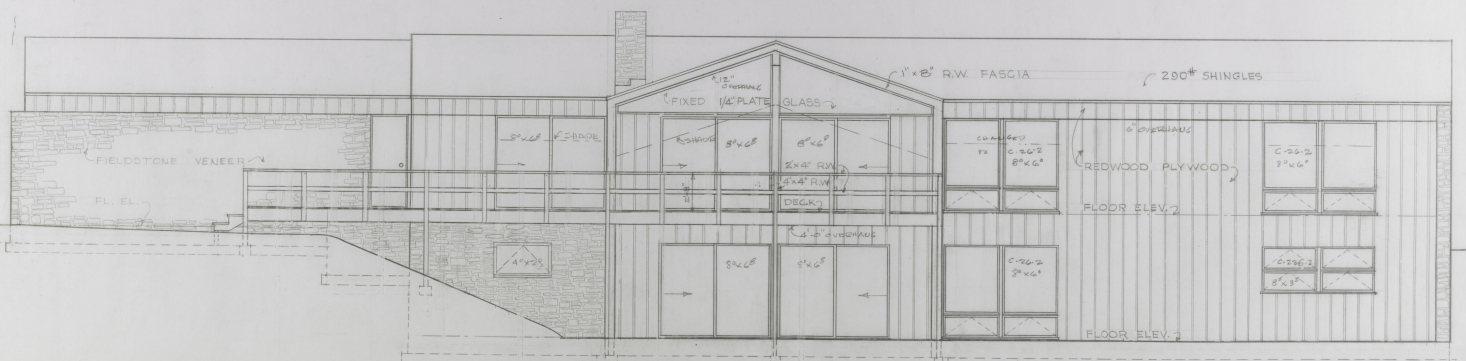


REAR ELEVATION
1/4" = 1'-0"

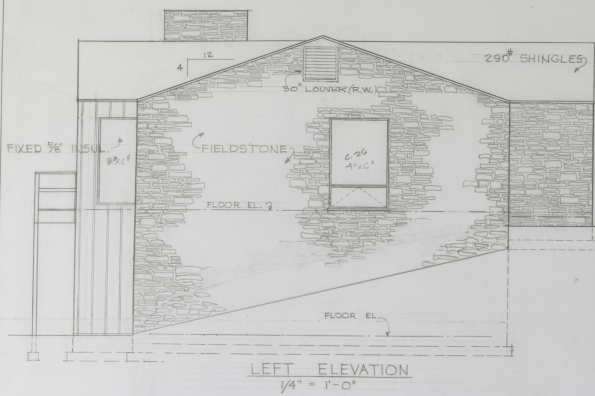


LEFT ELEVATION
1/4" = 1'-0"



ENTRY ELEVATION
1/4" = 1'-0"

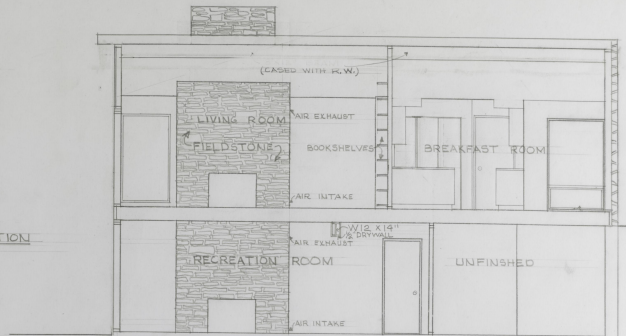


SECTION - FIREPLACE WALL ELEVATION
1/4" = 1'-0"

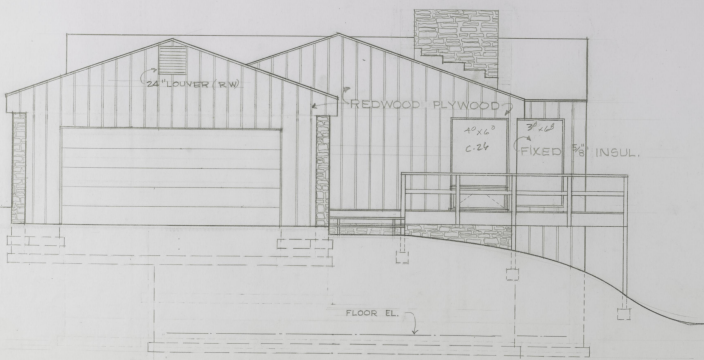


RIGHT ELEVATION
1/4" = 1'-0"




UTILITY ROOM ELEVATION
1/4" = 1'-0"

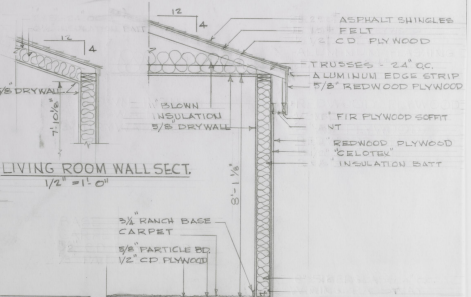

LIVING ROOM WALL SECT.
1/2" = 1'-0"

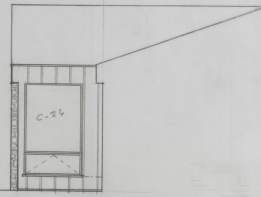

BREAKFAST ROOM ELEVATION
1/4" = 1'-0"

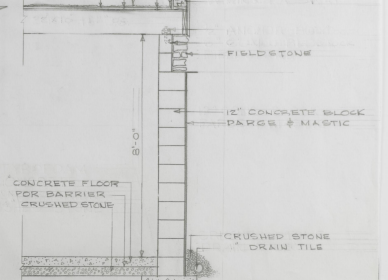

TYPICAL WALL SECTION
1/2" = 1'-0"

The use of this drawing is provided for academic purposes only and under no condition is this drawing intended to be used for construction.