



Nov. 1903
FALMOUTH
KY.

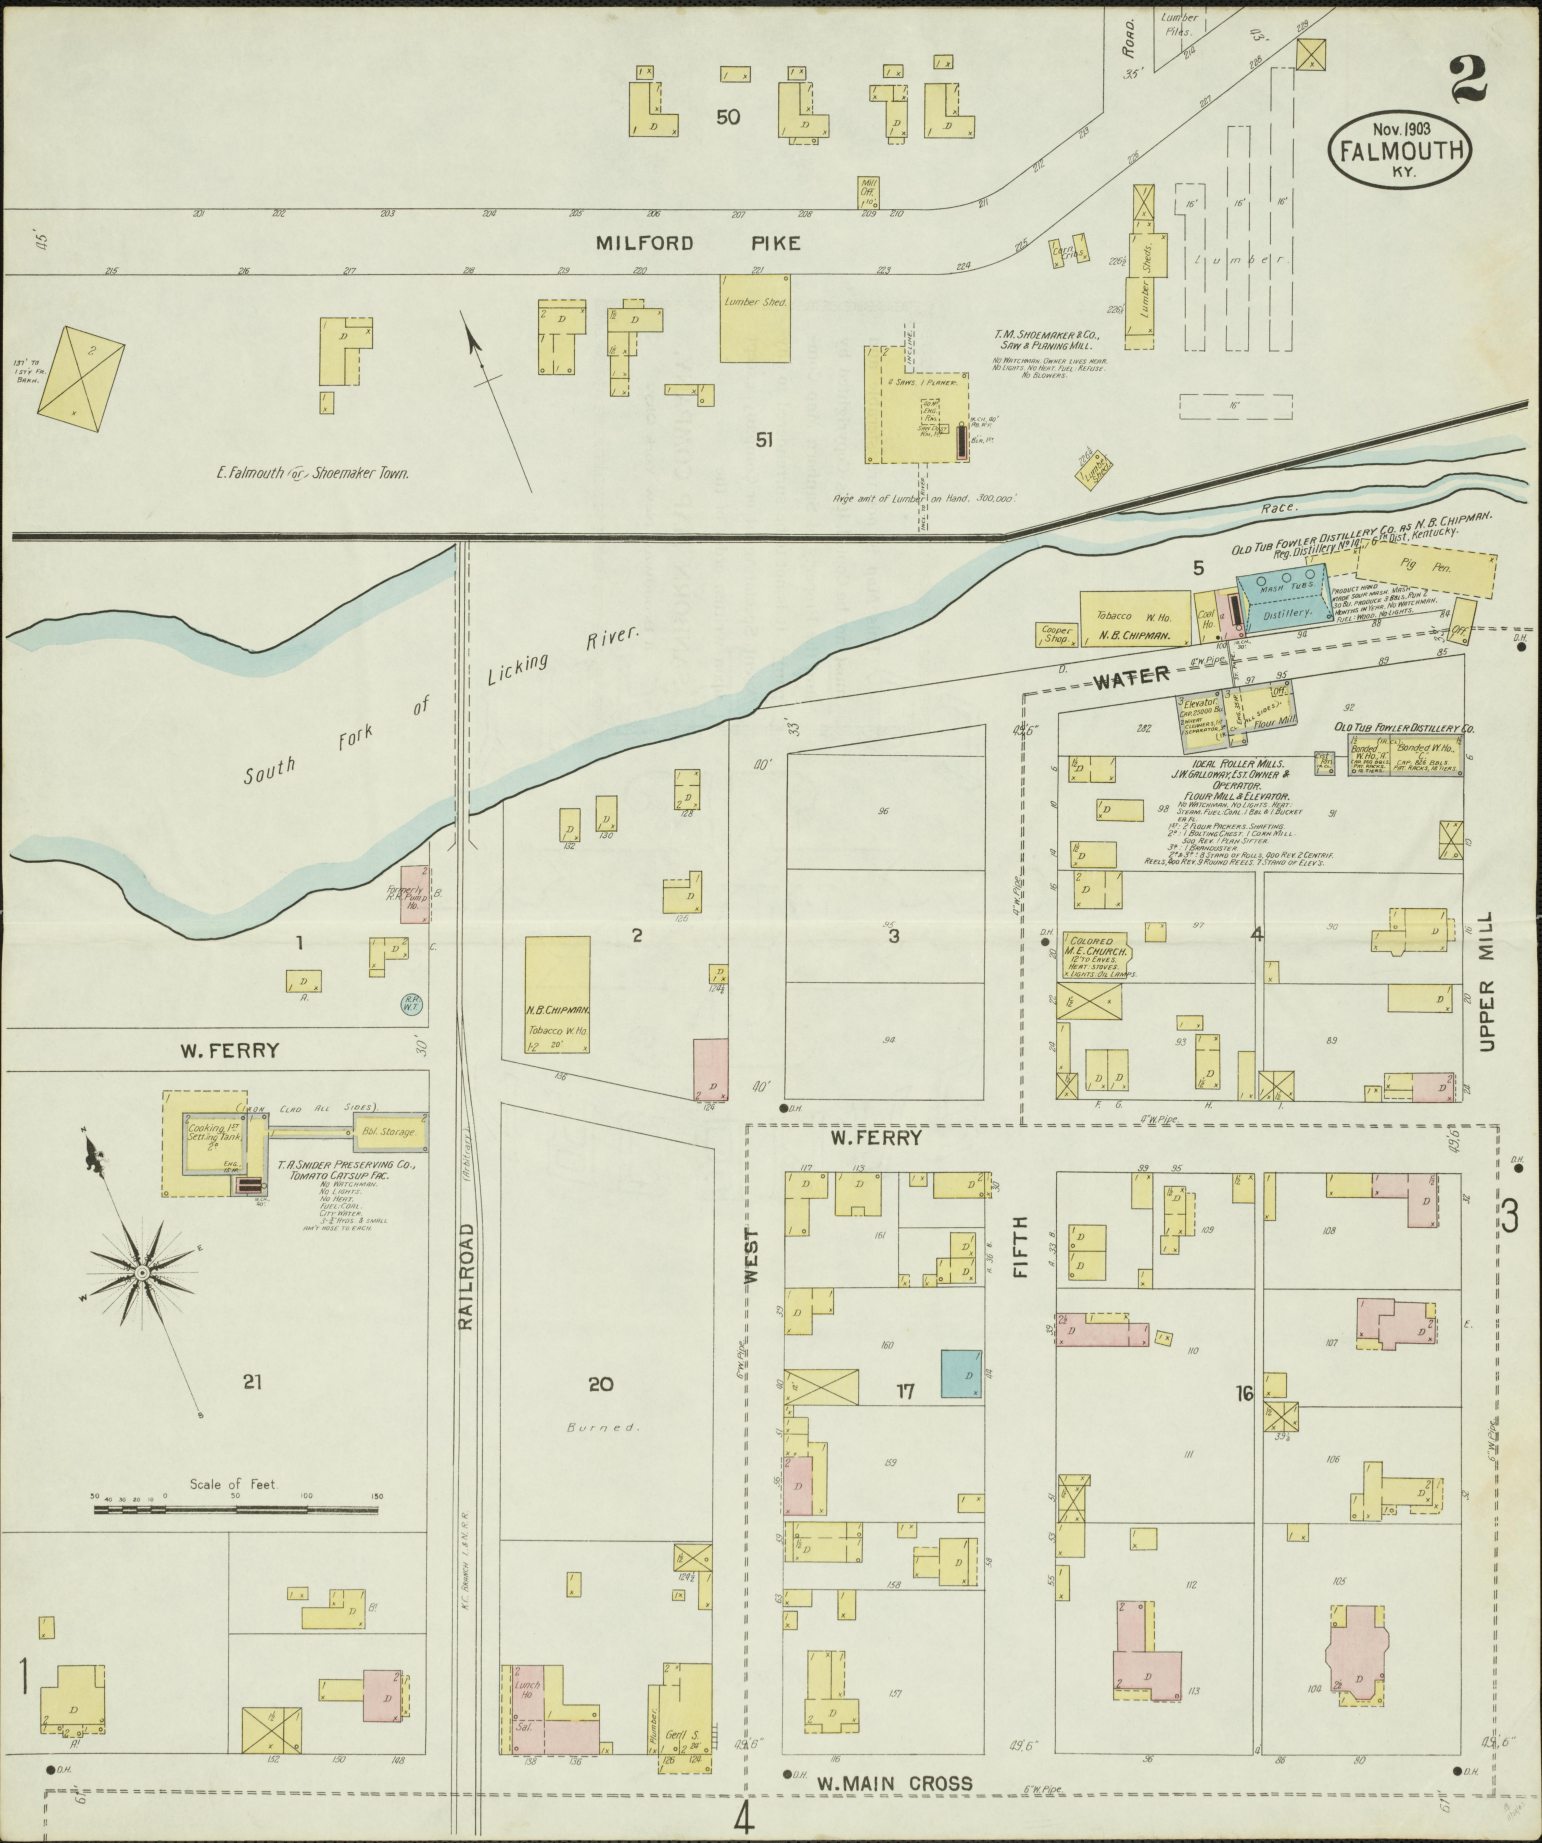

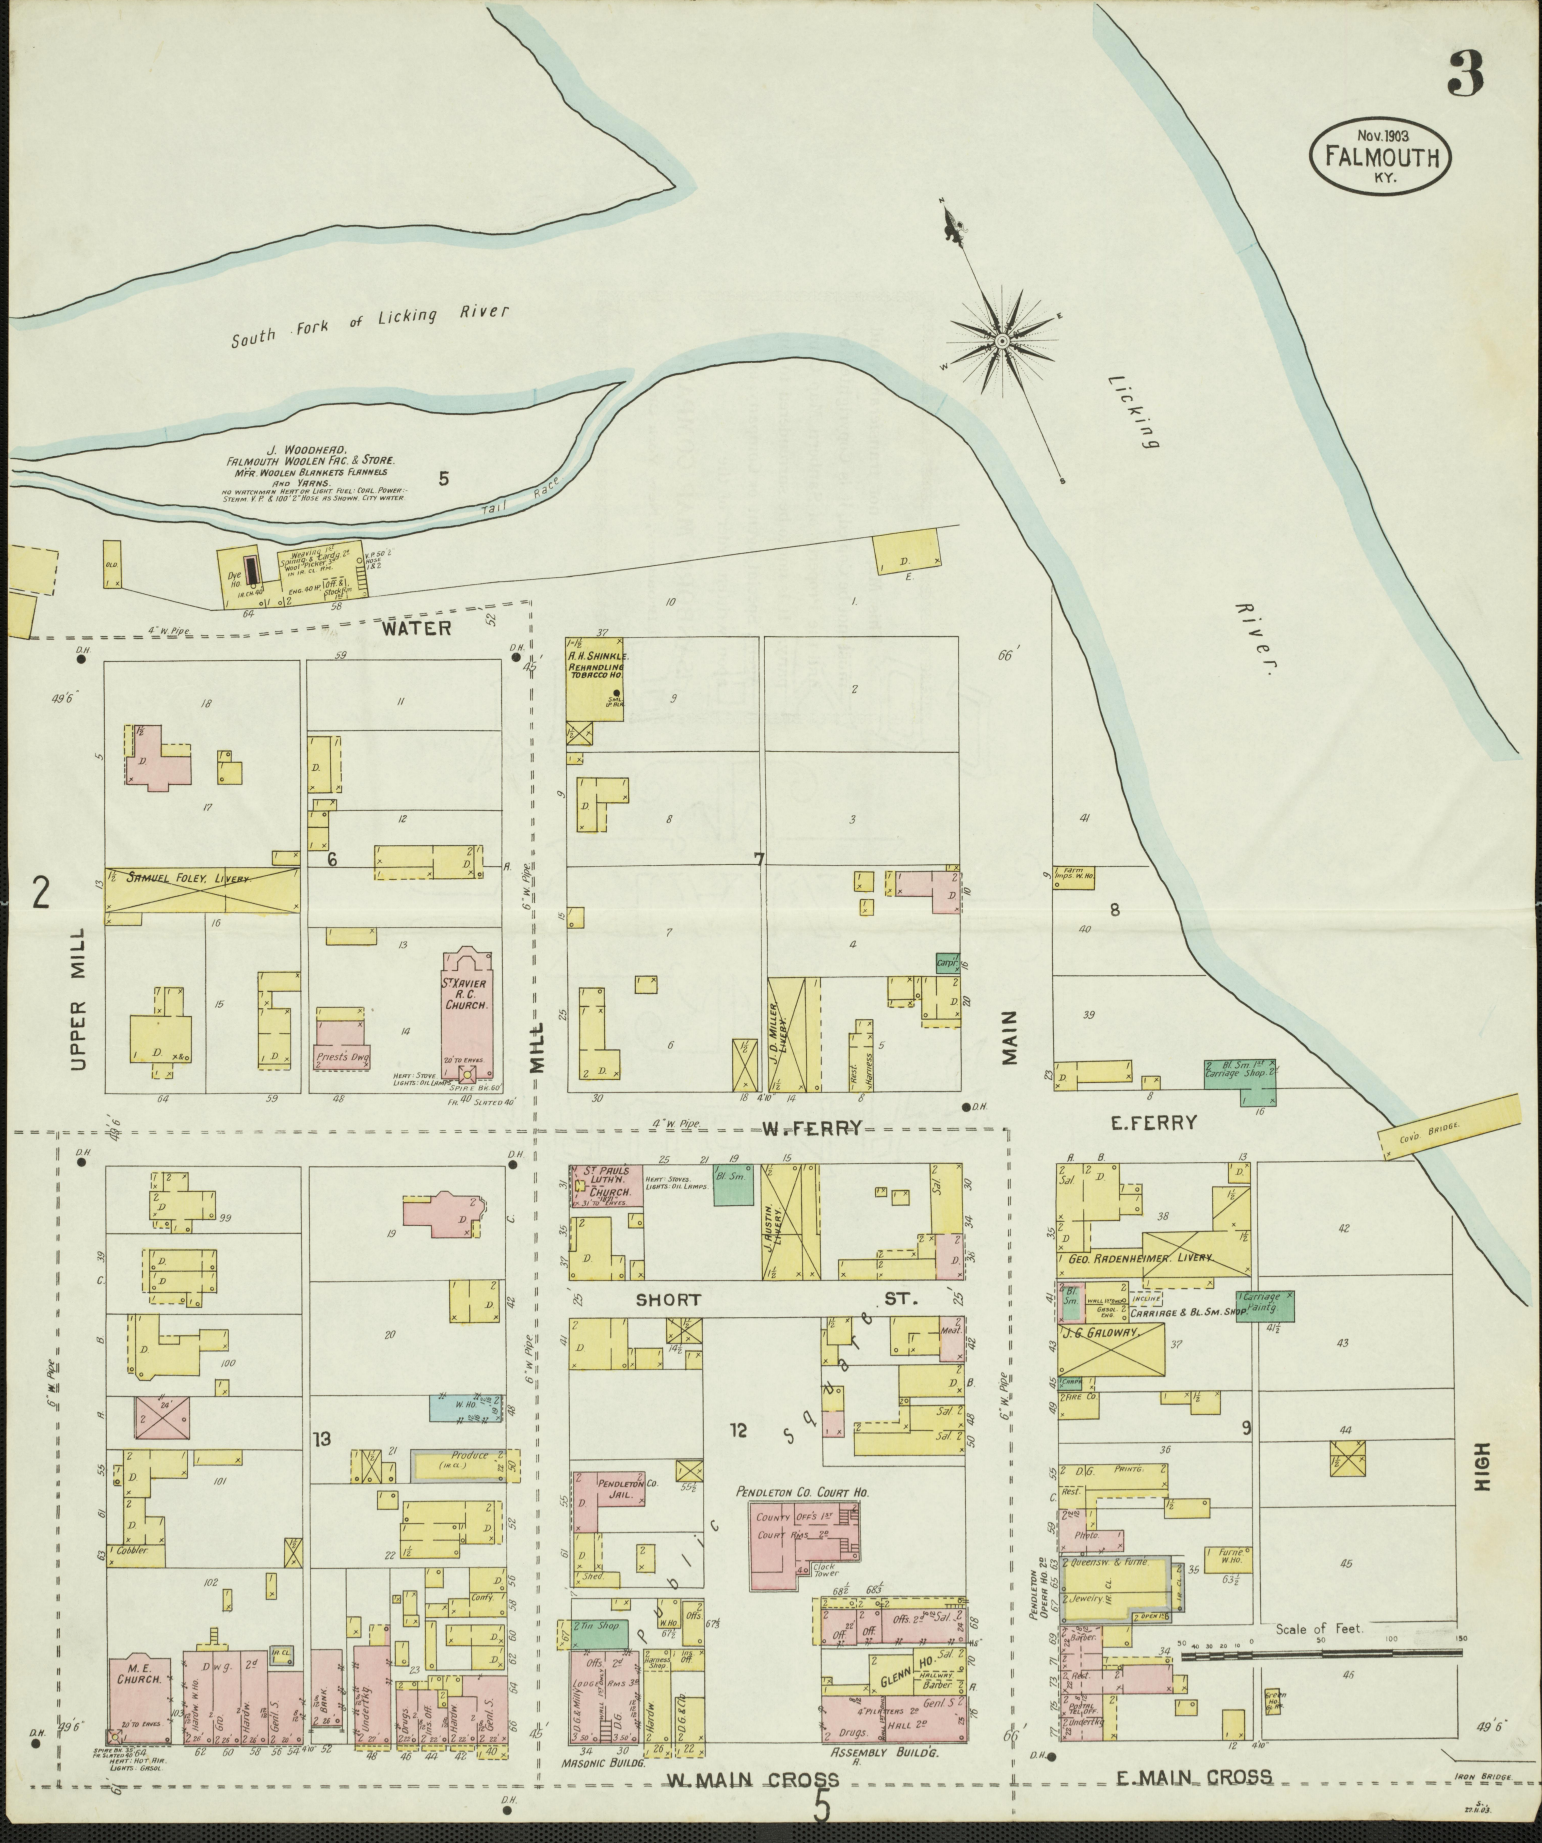

South Fork of Licking River

Licking River

J. WOODHEAD
FALMOUTH WOOLEN FAC. & STORE.
MFR. WOOLEN BLANKETS FLANNELS
AND YARNS.
NO. WITCHAMUN ROAD NEAR LIGHT FUEL CHIL. POWER.
STEVEN V. P. & 100' S. ROSE AS SHOWN CITY WATER

WATER

UPPER MILL

MILL

MAIN

W. FERRY

E. FERRY

SHORT ST.

12

PENDLETON CO. COURT HO.

COUNTY DEPT'S 1st
COURT HALL 2d

GLENN HO.
SAL 2d
BARBER
HALL 2d


W. MAIN CROSS

E. MAIN CROSS

HIGH

Scale of Feet.
100 150

IRON BRIDGE

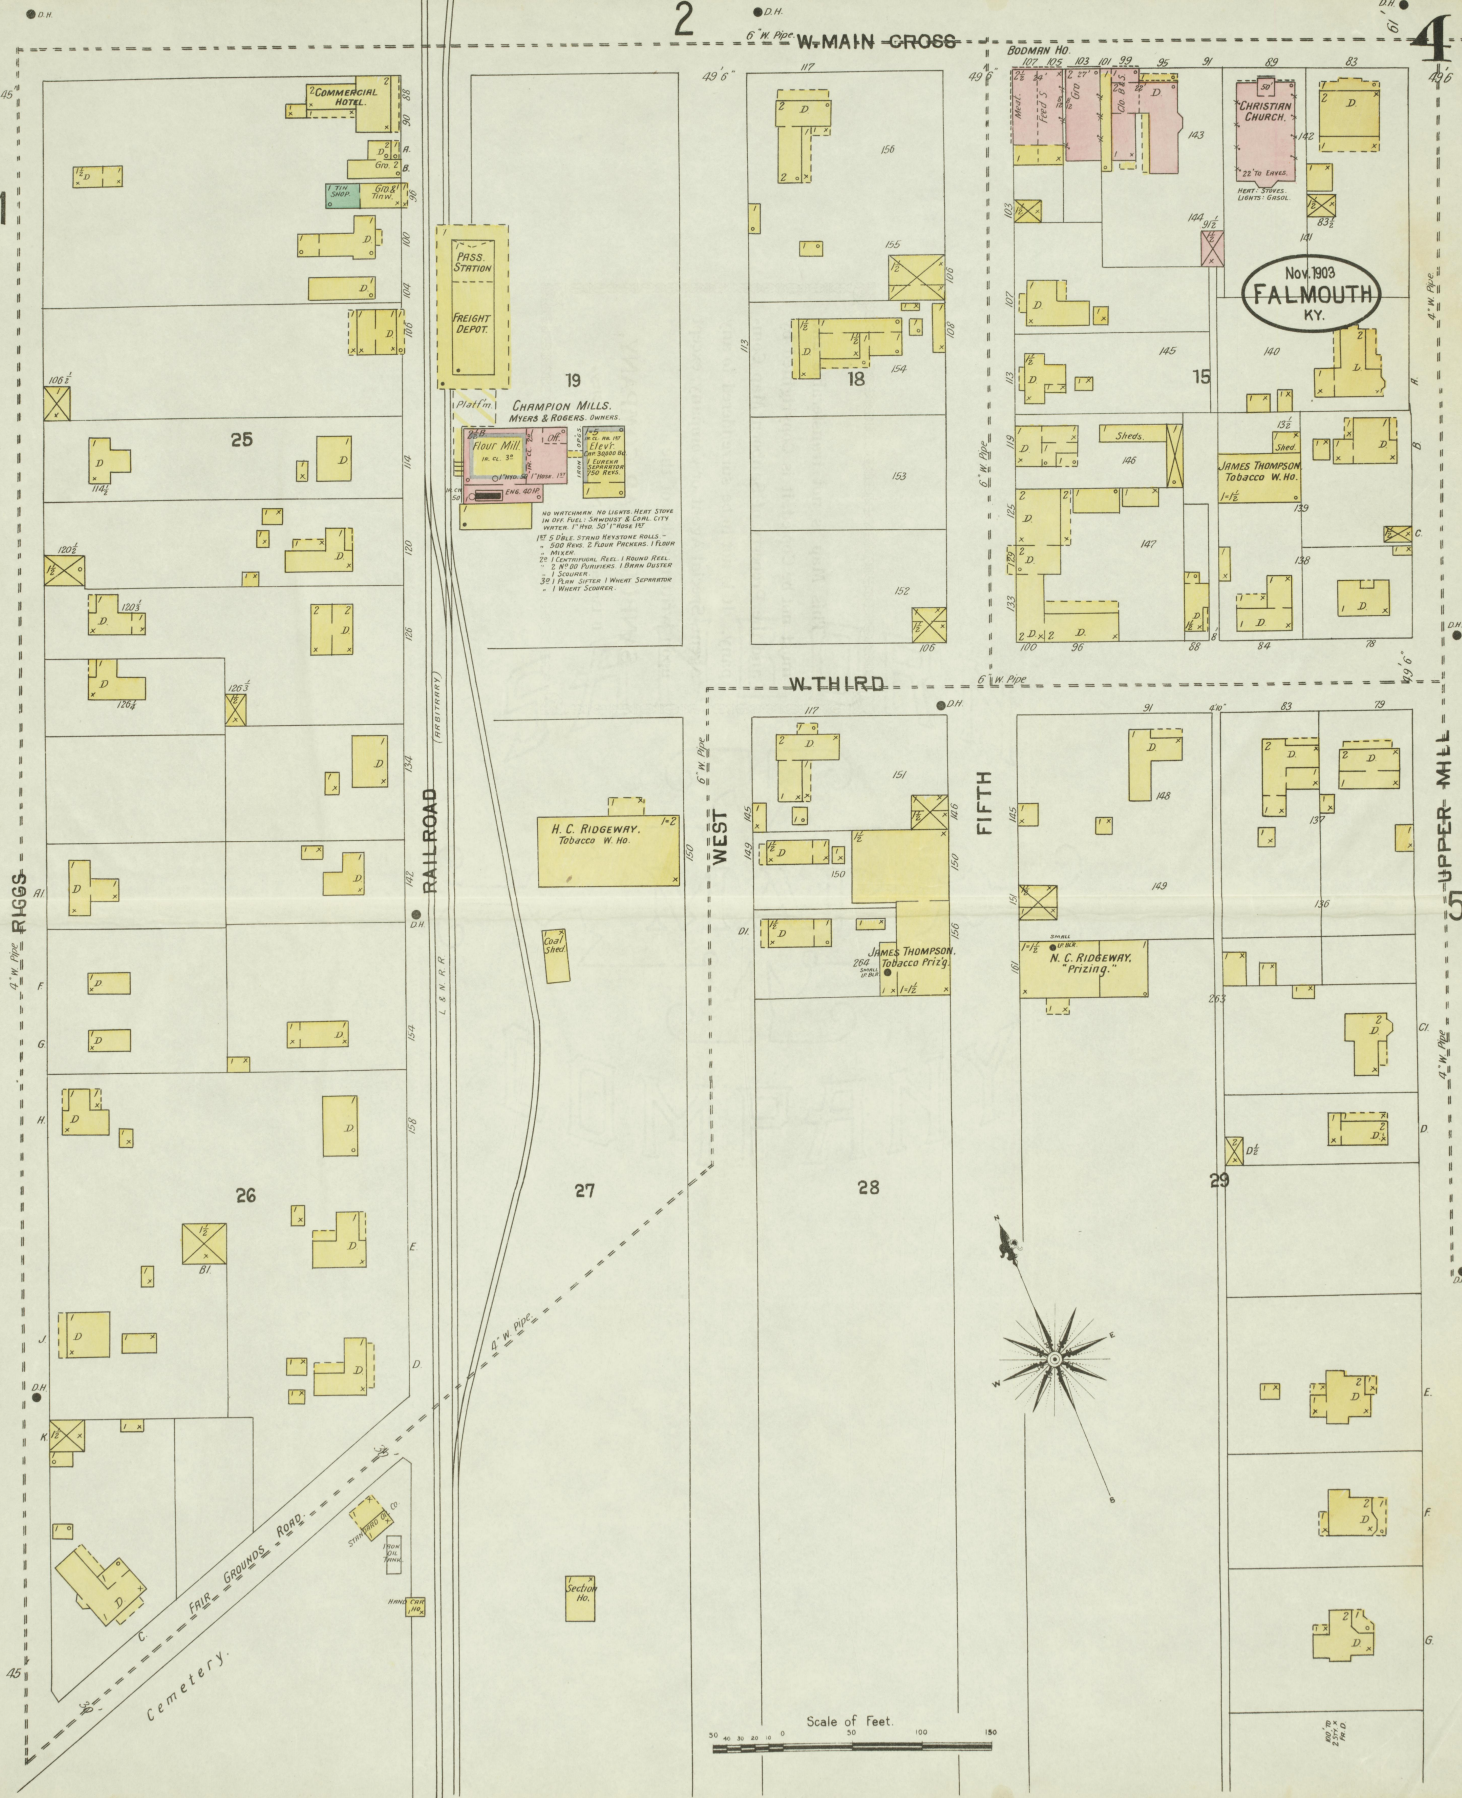

3

W. MAIN CROSS

E. MAIN CROSS

5

Nov. 1903
FALMOUTH
KY.

W. THIRD

E. THIRD

HIGH

4 UPPER MILL

MILL




MAIN

FALMOUTH GRADERS SCHOOL

FIRST BAPTIST CHURCH

PHOENIX HOTEL


A. F. AULICK
TOBACCO REMANUFACTURING

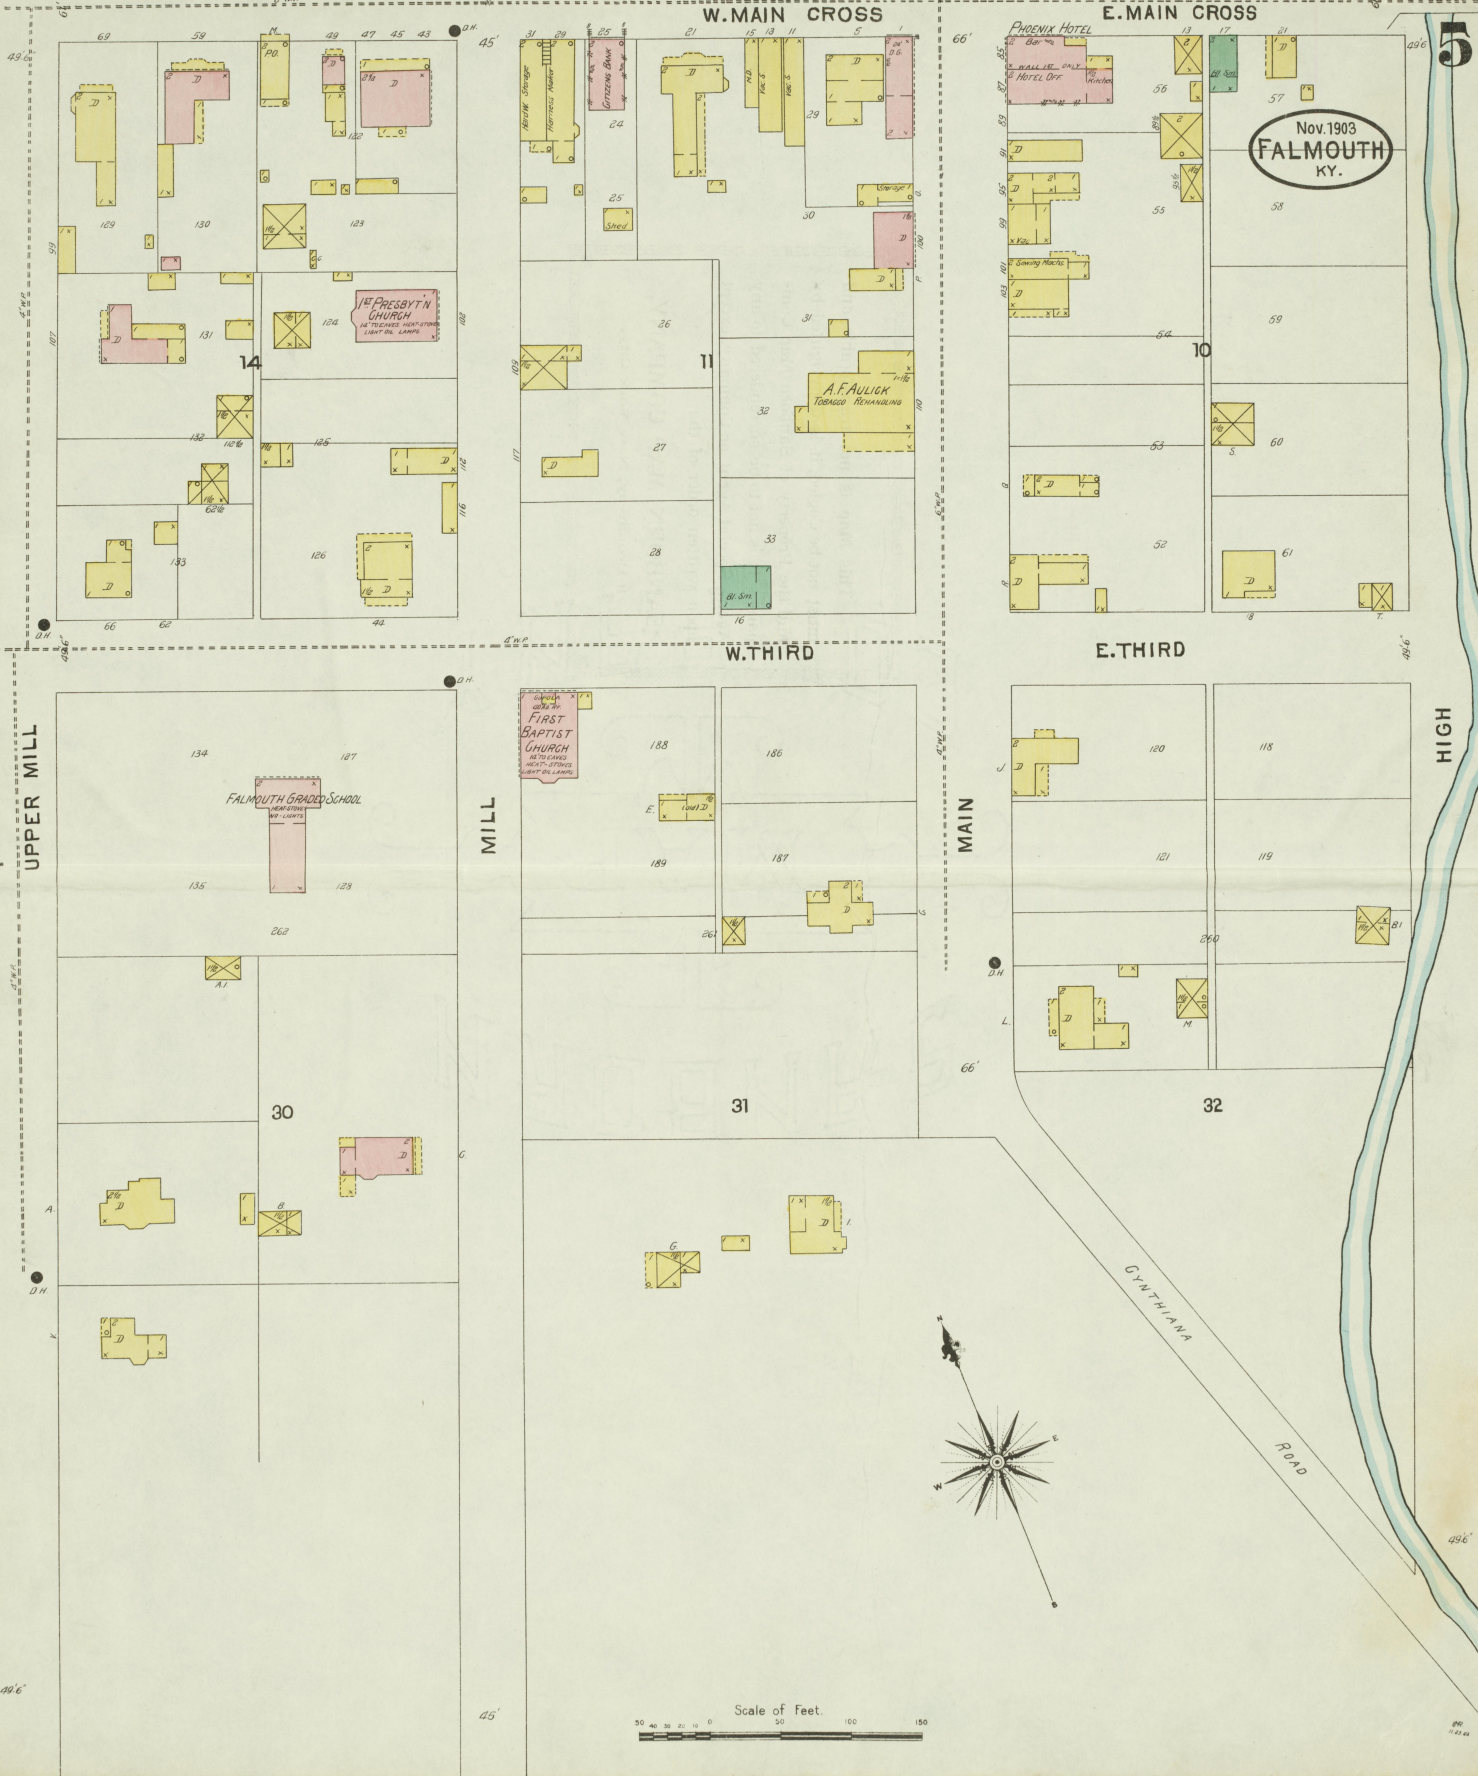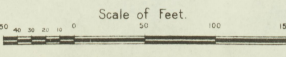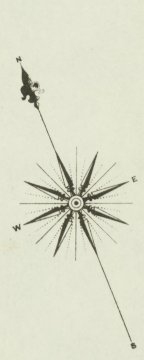


6

CITY PUMPING STATION.
See Sheet No. 4 for
Description.




Nov. 1903
FALMOUTH
KY.

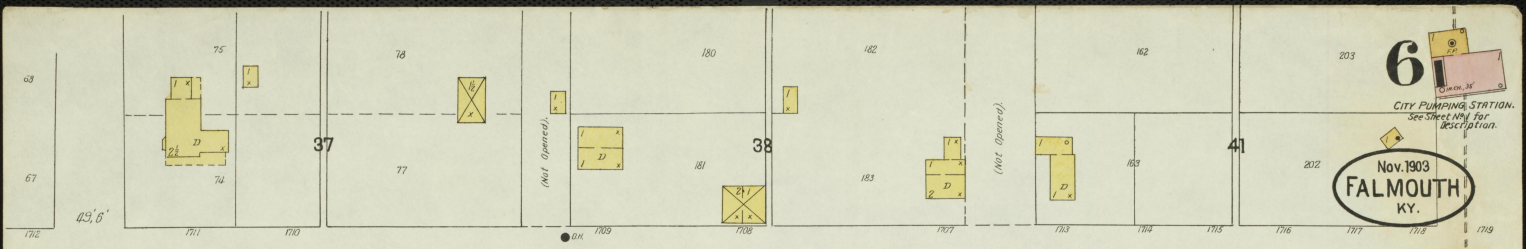

E. MAIN CROSS

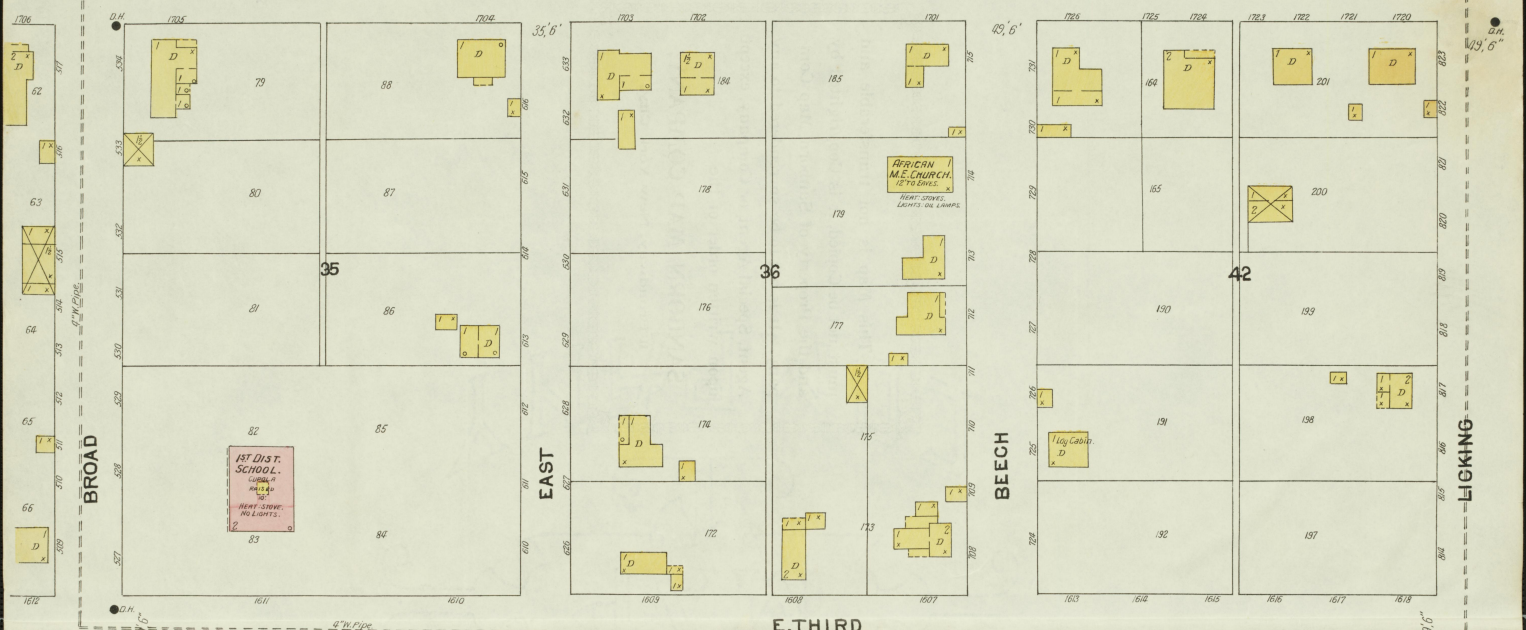

E. THIRD

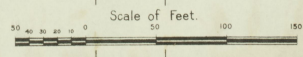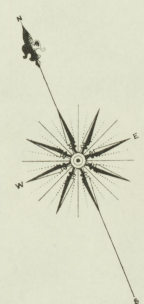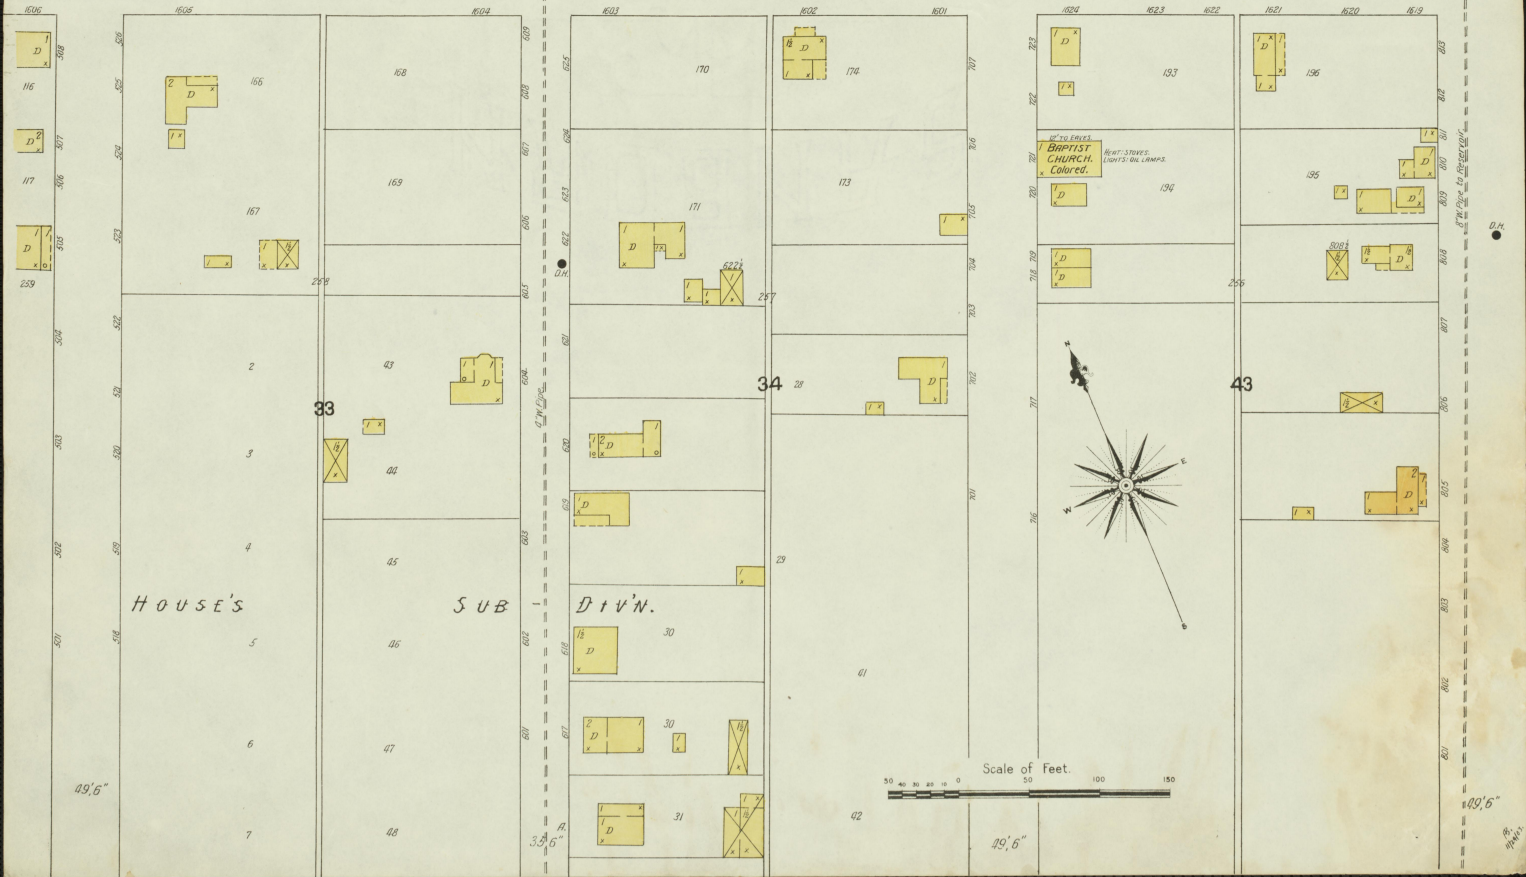

HOUSE'S

SUB

DIV'N.