



A02

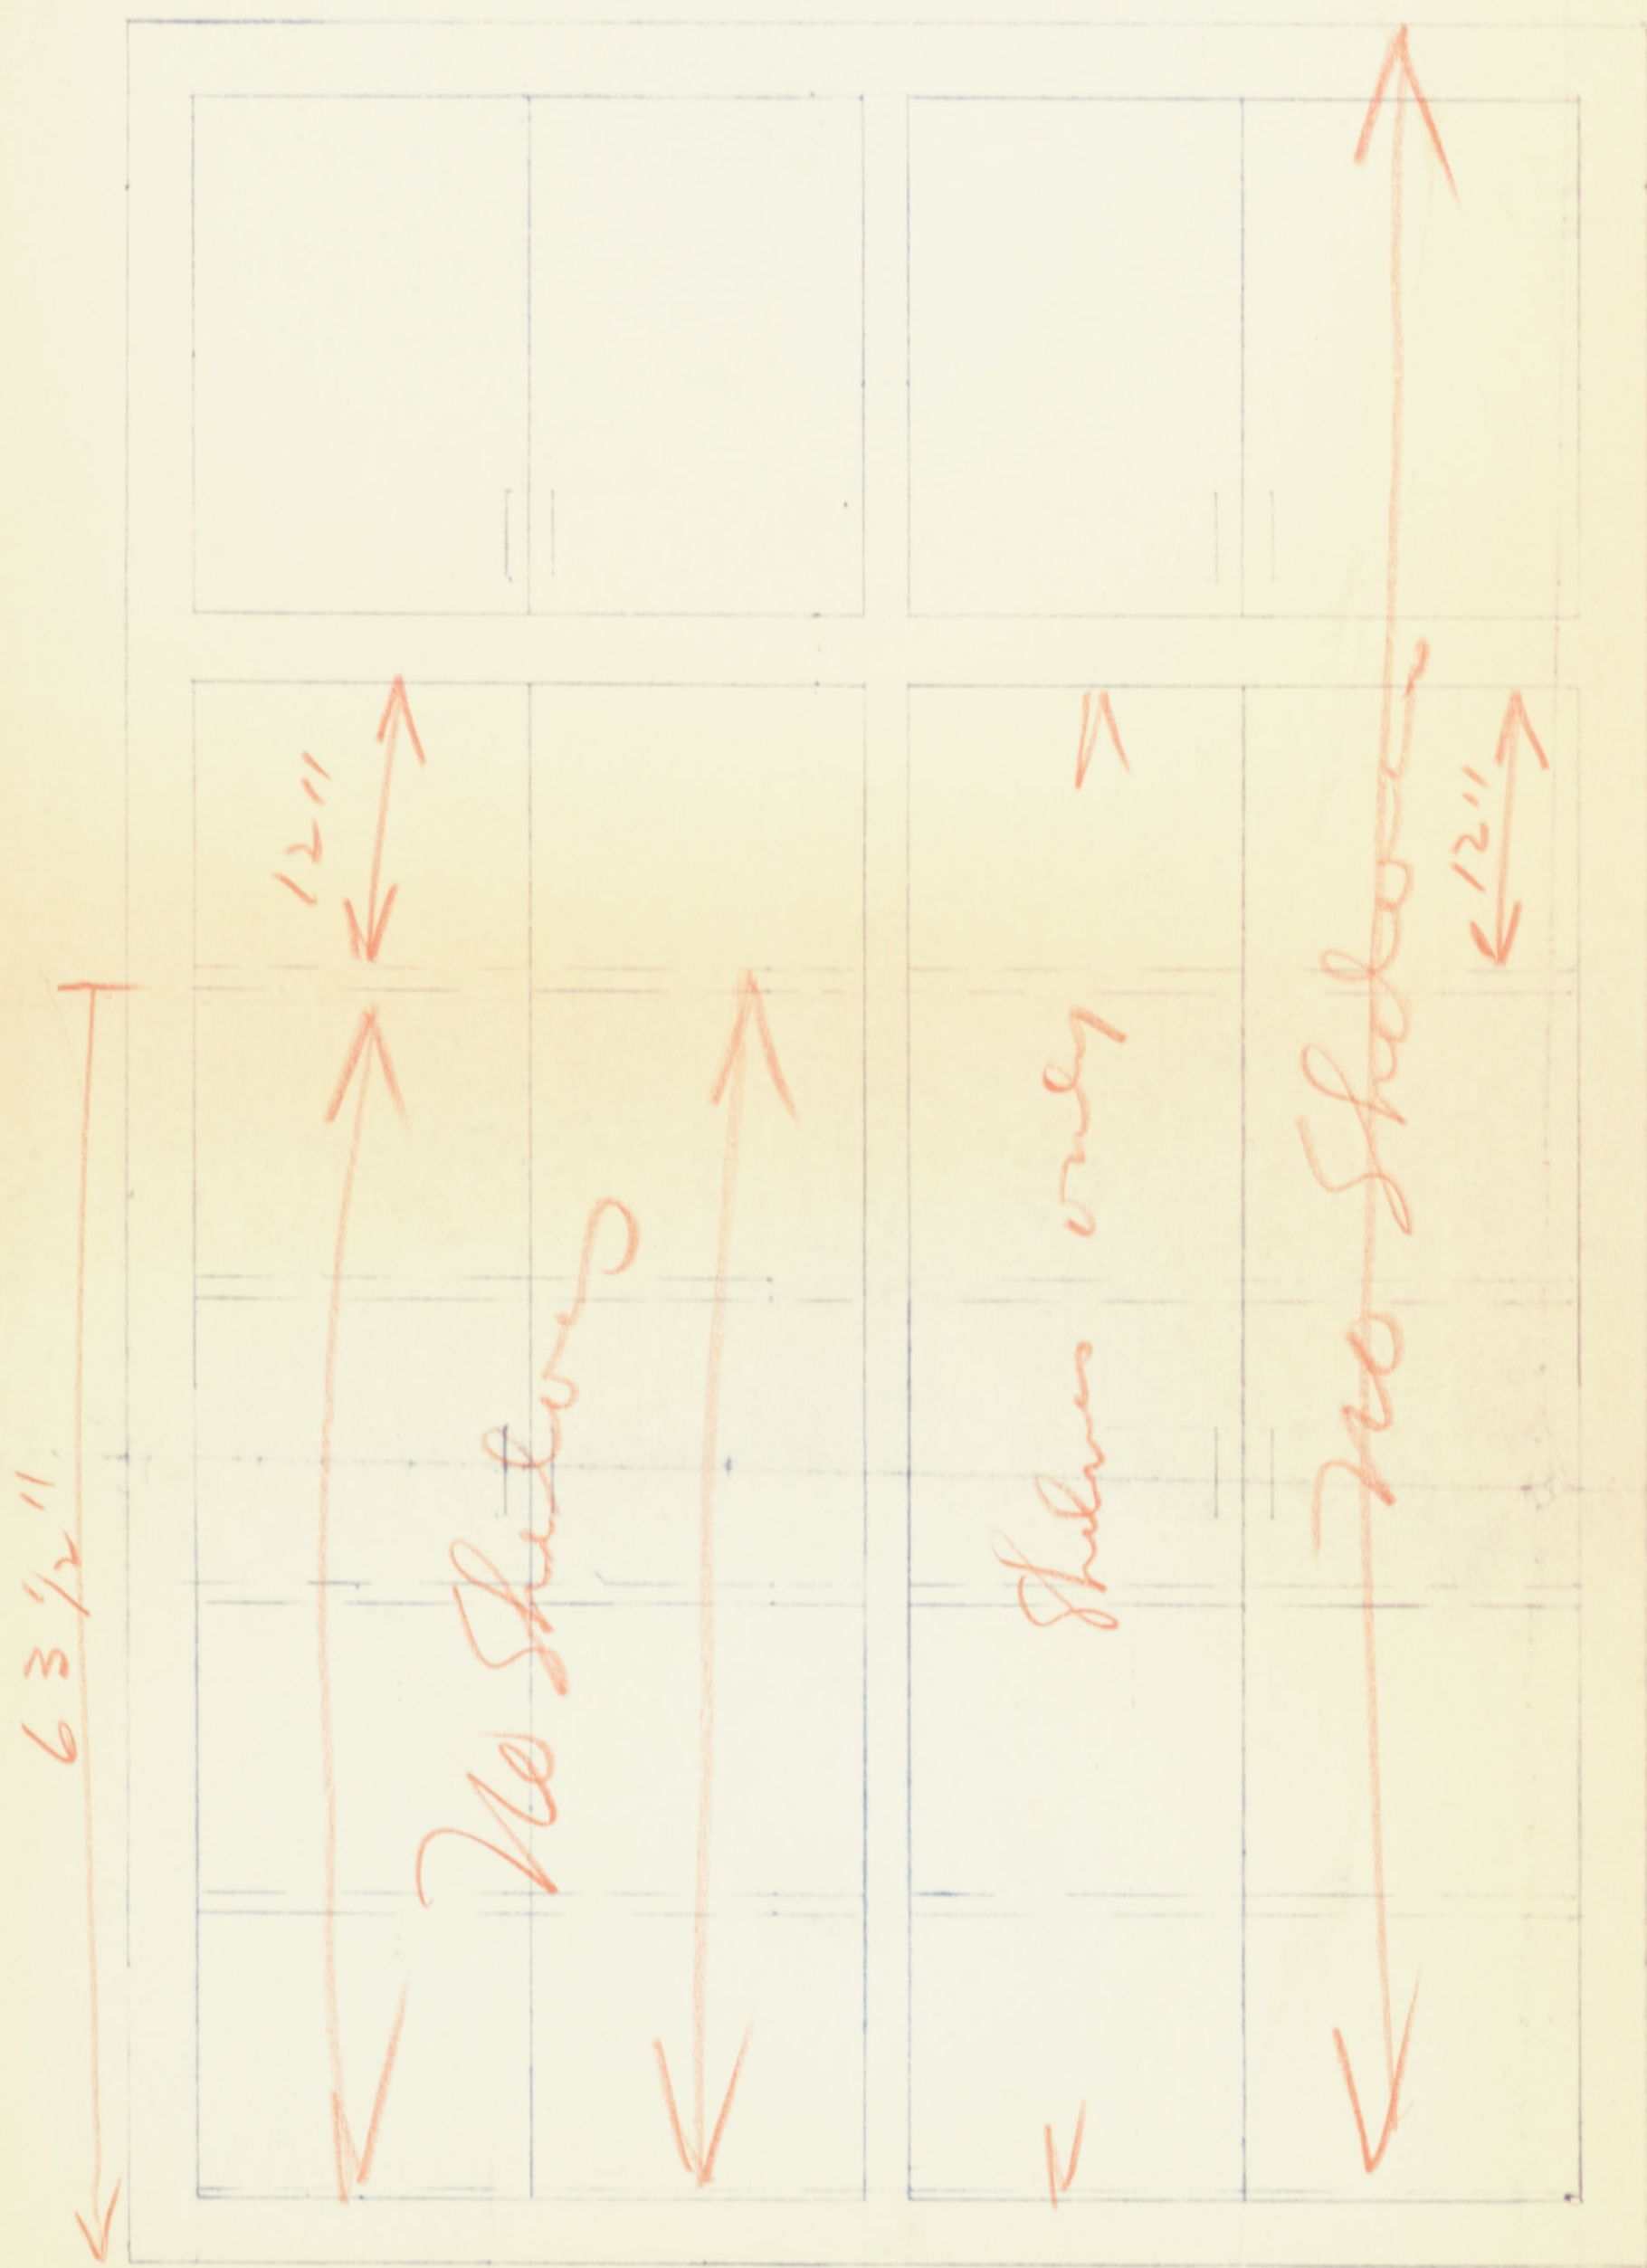

Elevation Utility Cabinet



Through Section

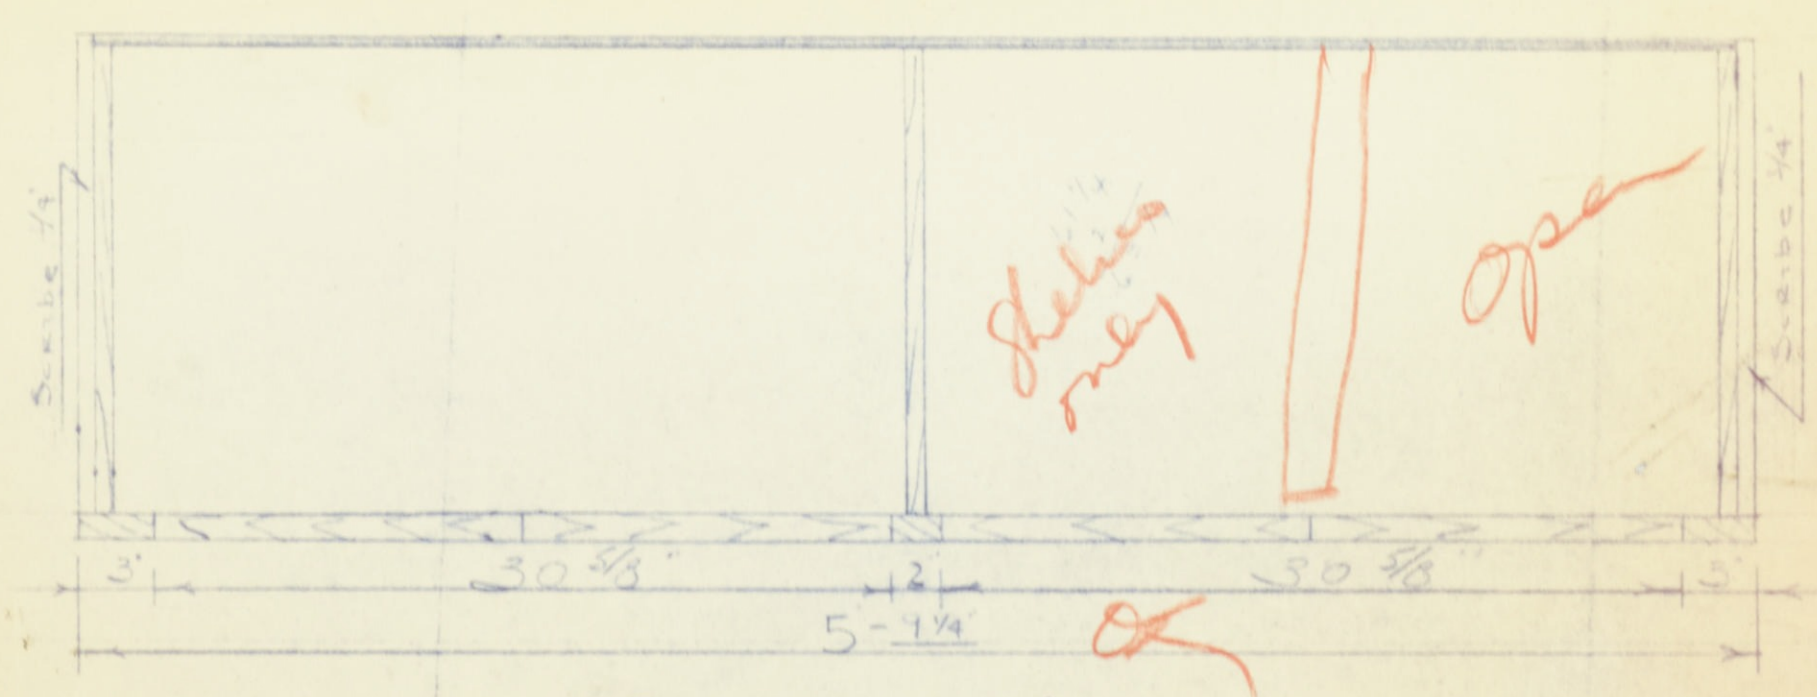

Plan View

Inland Steel
K558