


SECTION A-A  
SCALE: 1"=1'-0"

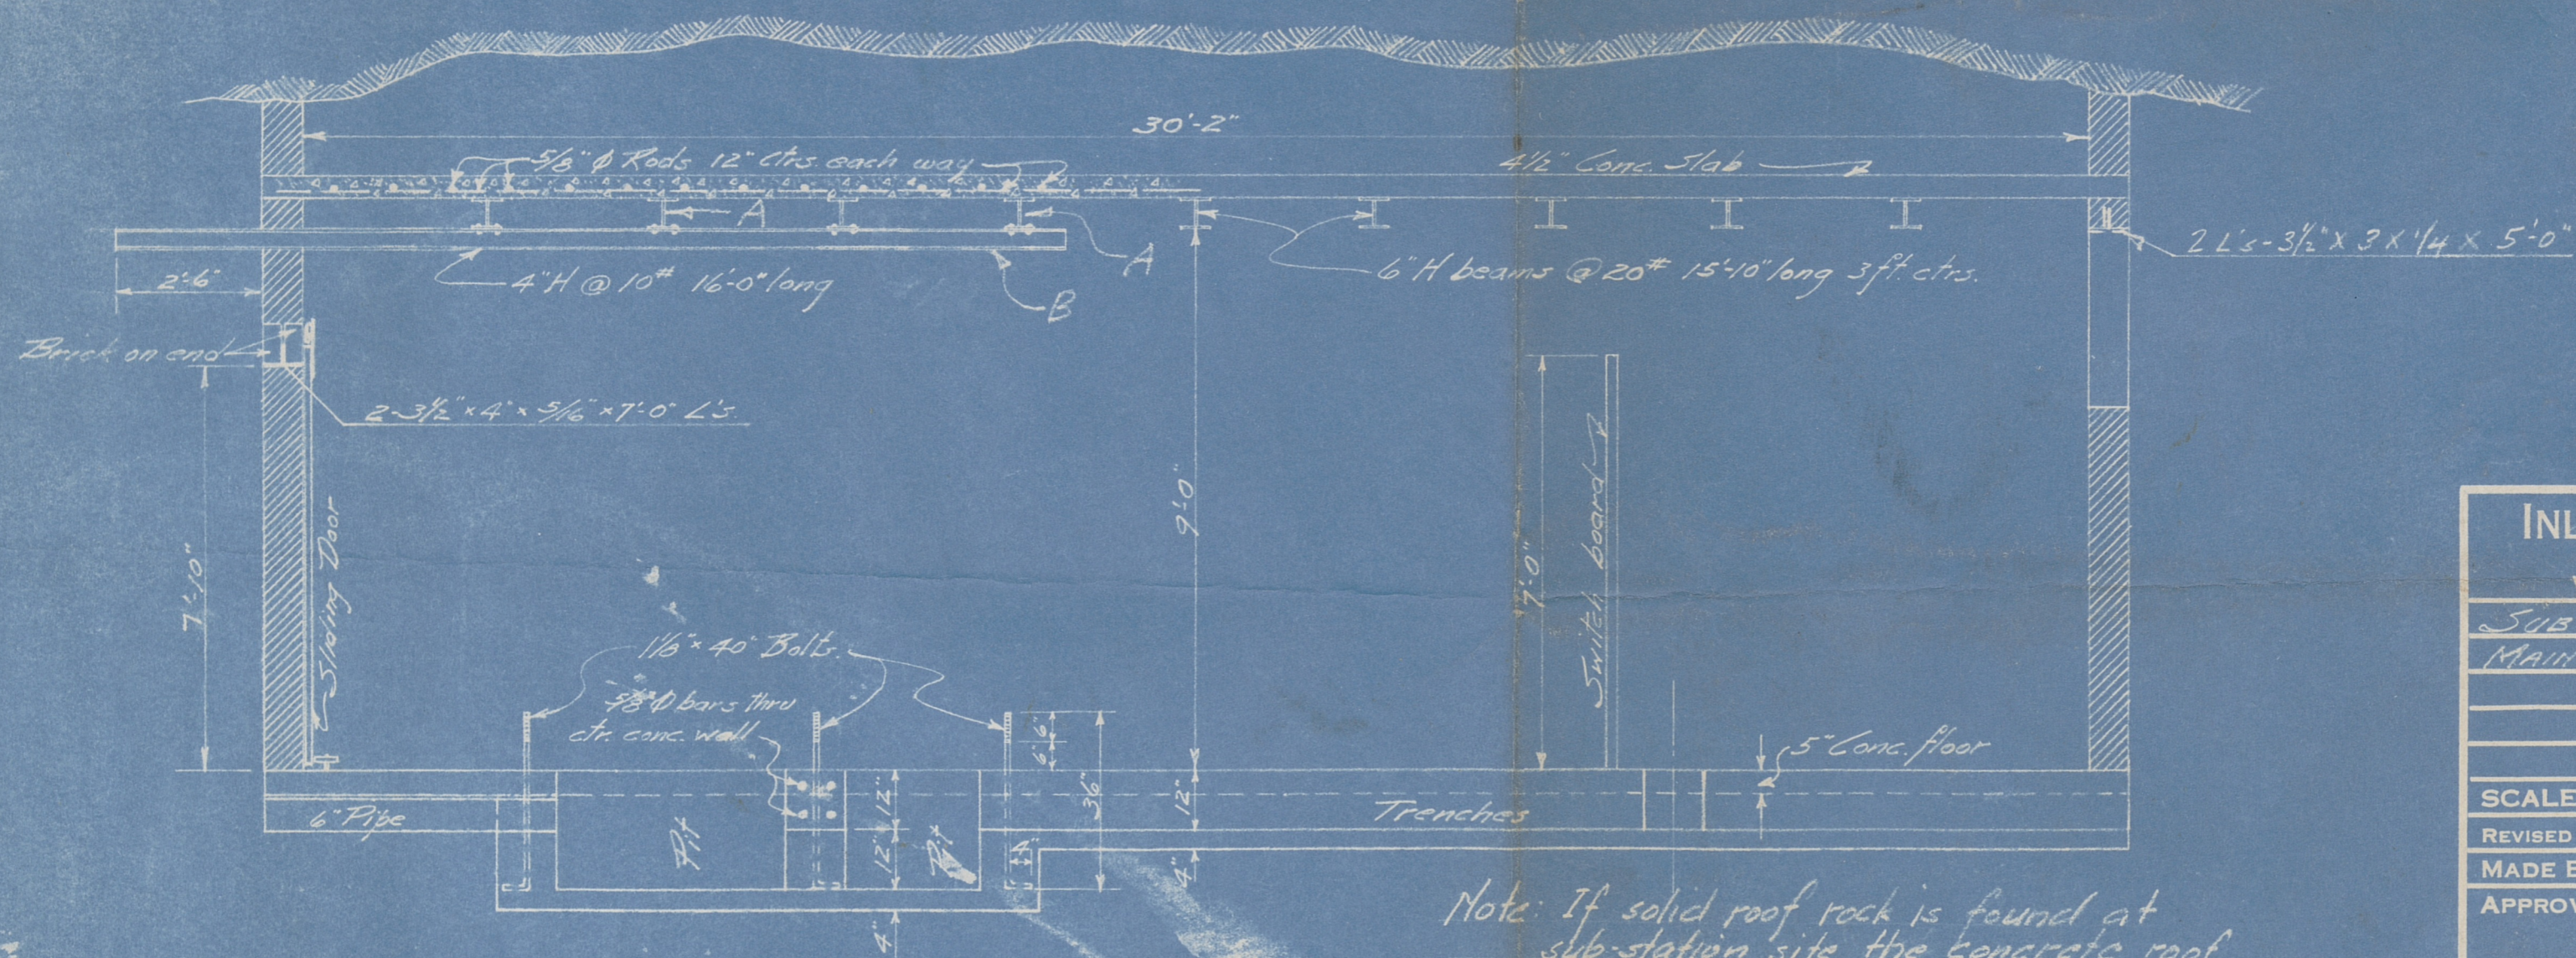

Note: If solid roof rock is found at sub-station site the concrete roof slab will be eliminated and only cross beams marked "A" installed. In this case the beamed marked "B" is to be a 6" H @ 20"

INLAND STEEL COMPANY	
INCORPORATED	
WHEELWRIGHT, KENTUCKY.	
SUB-STATION III 25 FT. - NORTH	
MAINS - 3 MAINS	
SCALE	3/8" = 1'-0" DATE 2/3/47
REVISED	
MADE BY	J.P. TRACED BY J.P.
APPROVED BY	
FILE NO.	32-T