


12-T

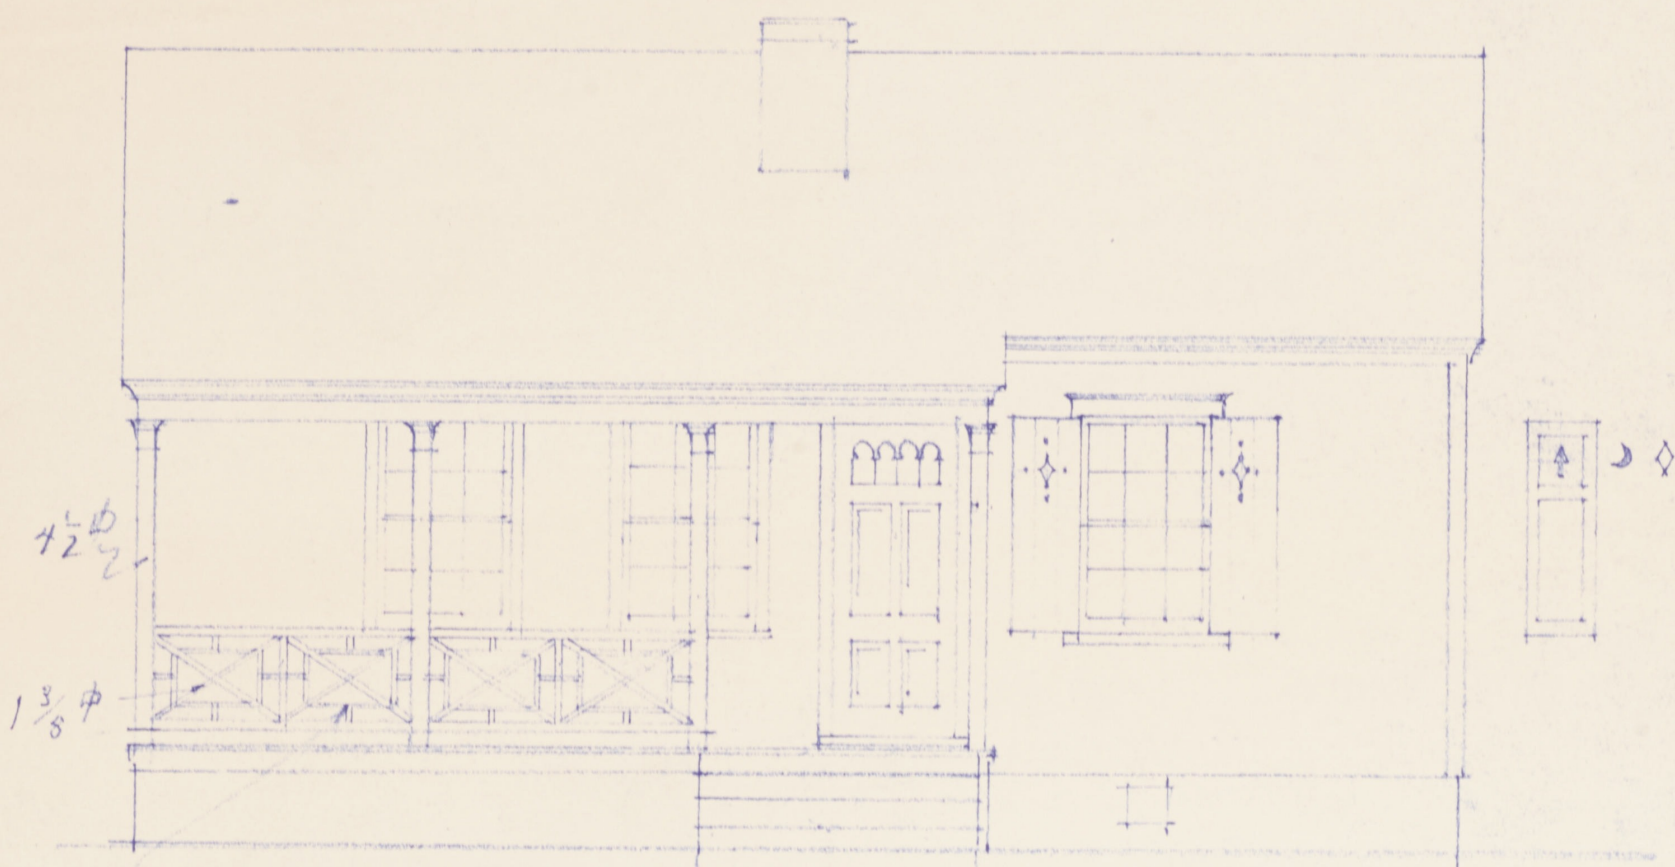

12-T

This type of rail will be good where house is on a high foundation

Shutters may be painted in alternate colors of Red-Blue-Green & Yellow

70

12-T



FRONT ELEV

SIDE

RALPH STOETZEL  
ARCHITECT  
10-12-45  
File No 12-T

12-T

12-T




FRONT ELEVATION

SIDE

RALPH STOETZEL  
ARCHITECT  
10-12-45  
File No 12-T

12-T

12-T

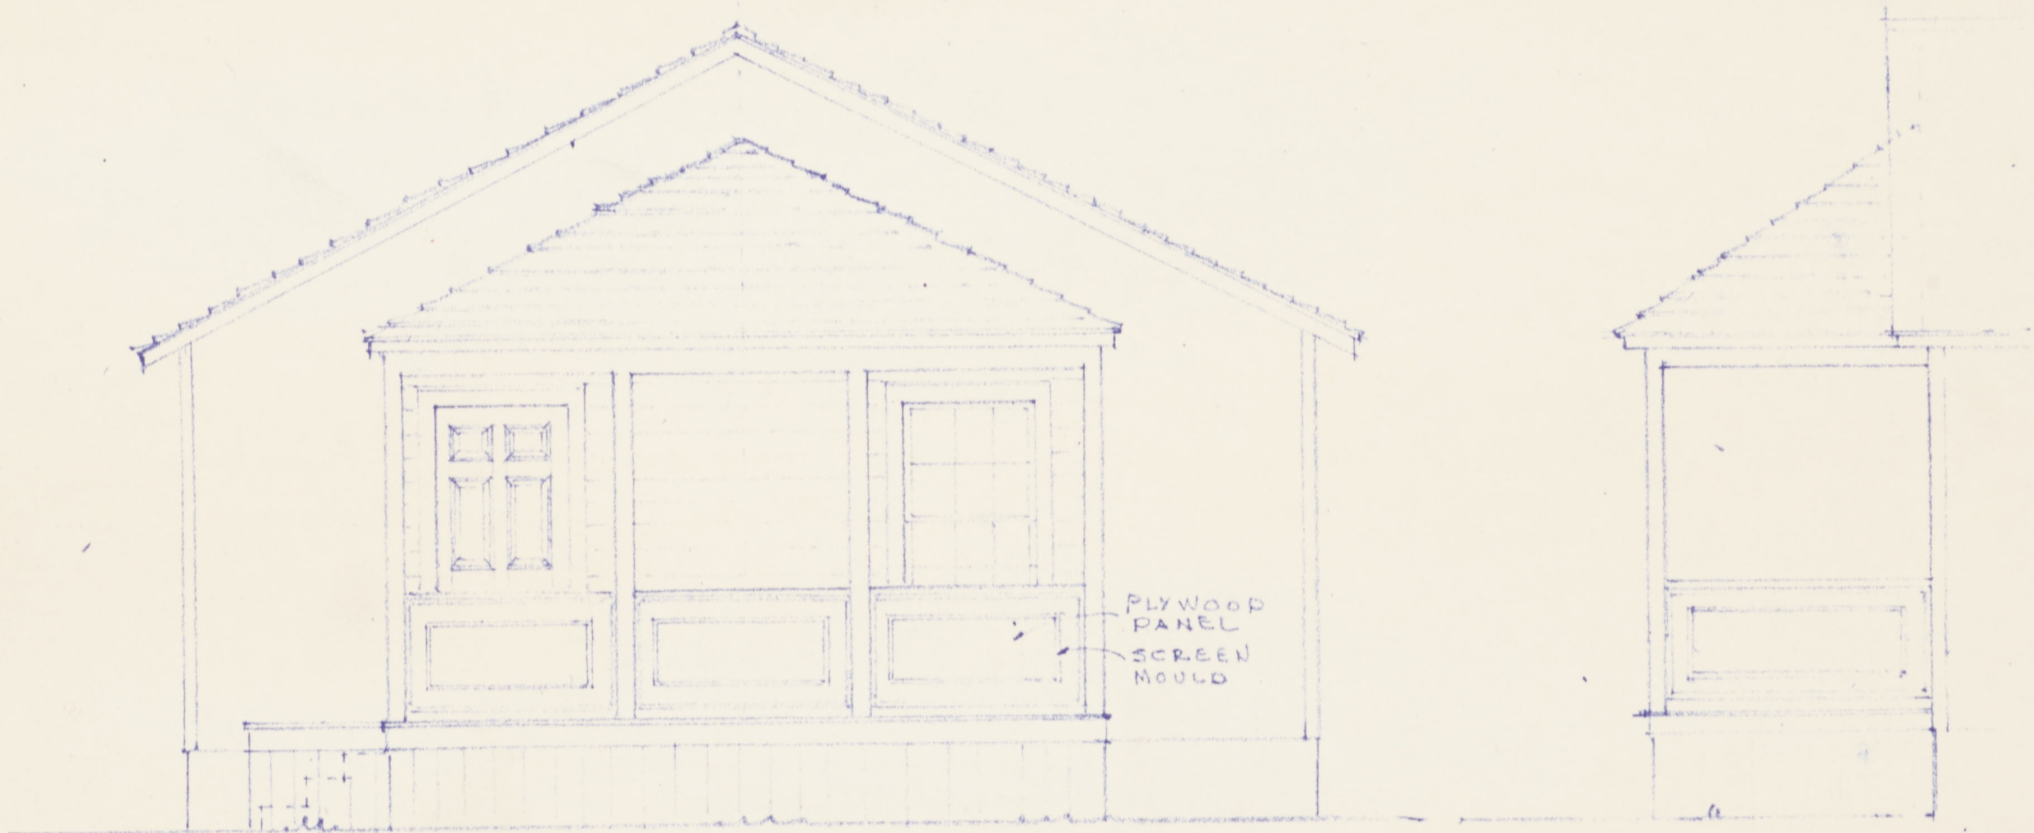

FRONT ELEV.

SIDE

RALPH STOETZEL  
ARCHITECT  
10-12-45  
File No 12-T

12-T