

2
OCT. 1886
MAYFIELD
KY.

NORTH

BROADWAY

SOUTH

WATER

NO. 3

















SHEET

SEE

PRAIRIE

MAIN

EAST

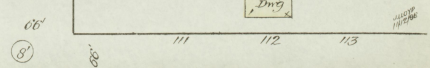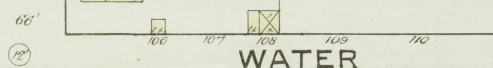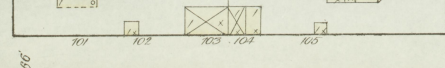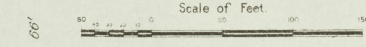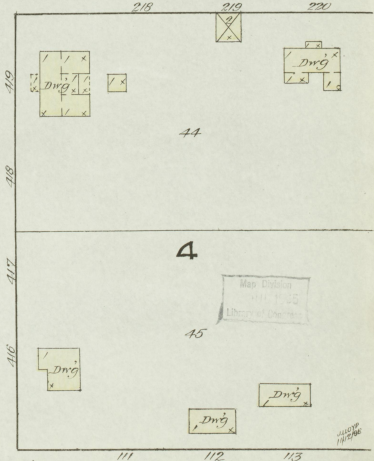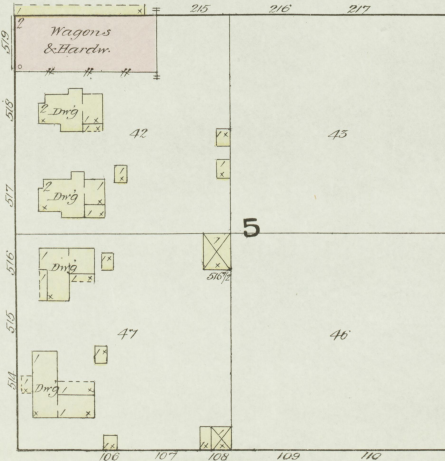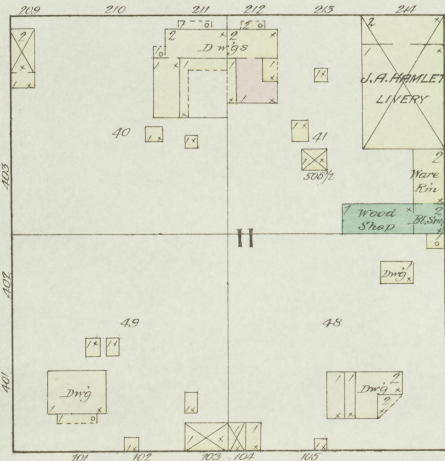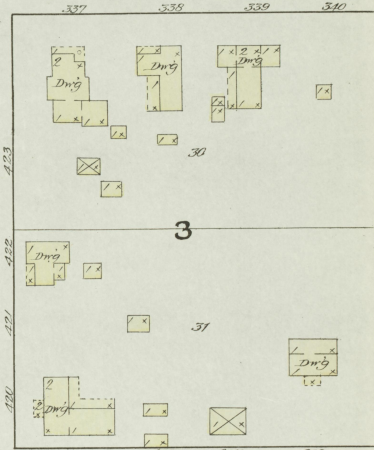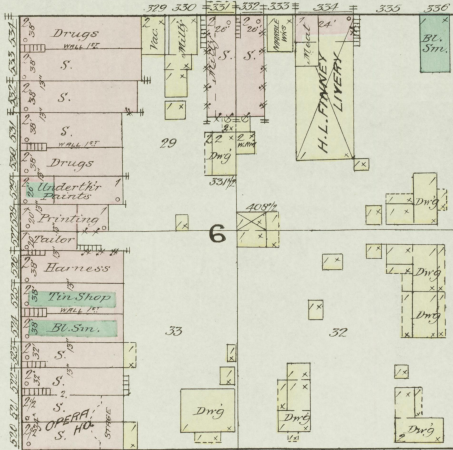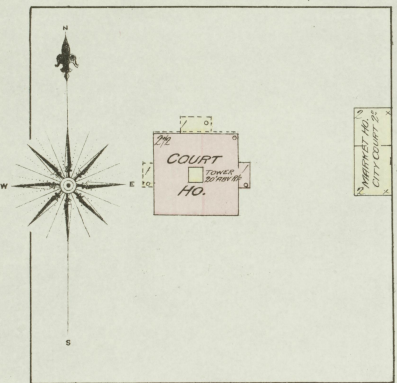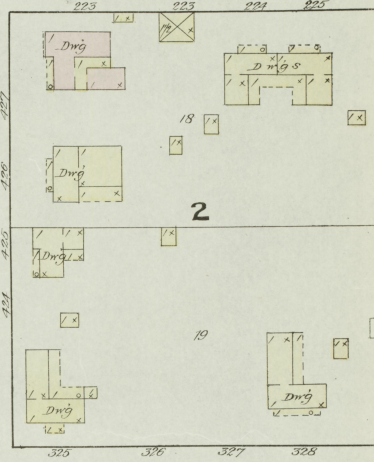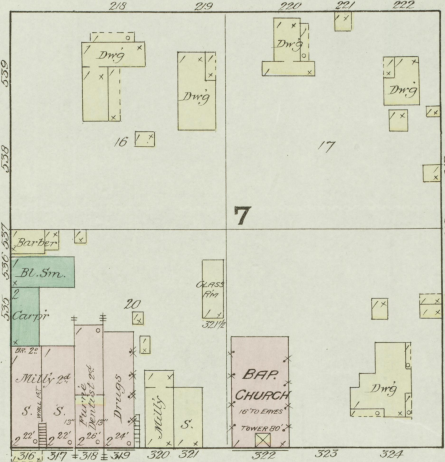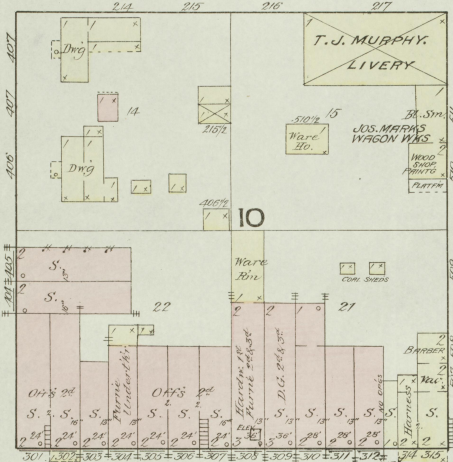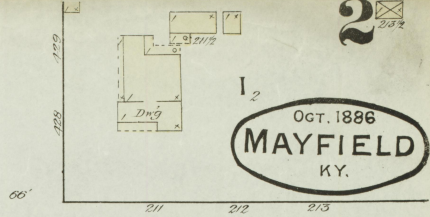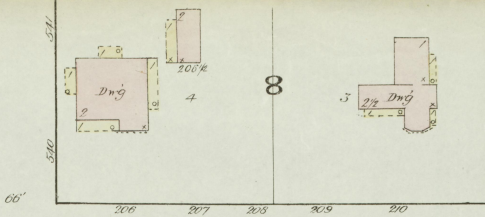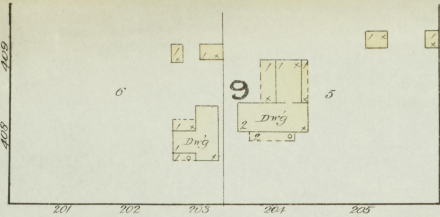


OCT. 1886
MAYFIELD
KY.

NO. 2

PRAIRIE

SEE

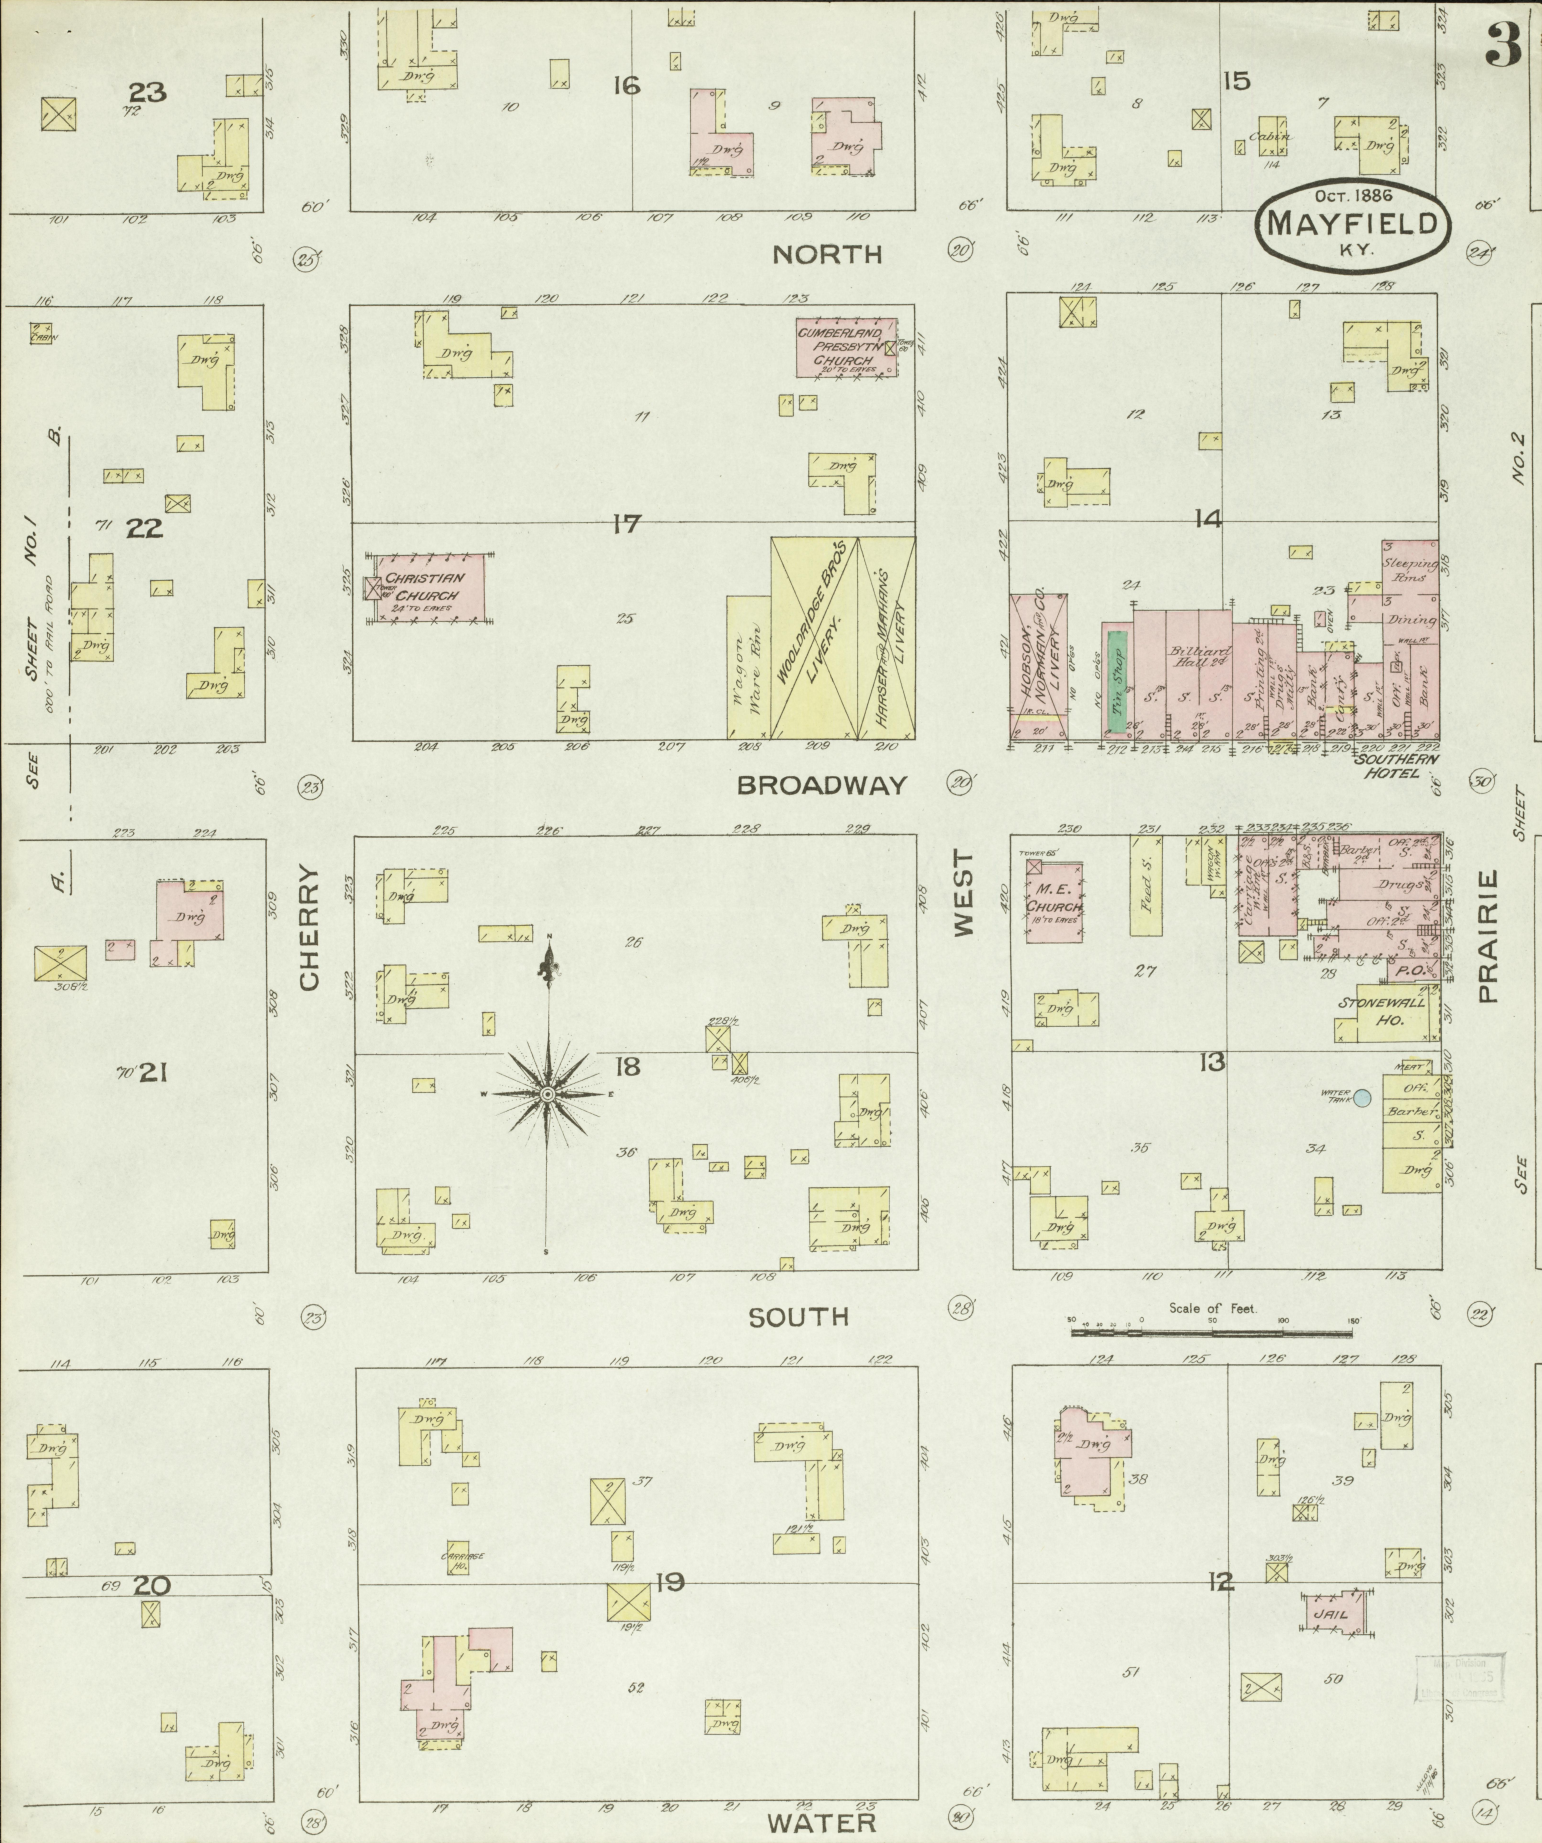

SEE SHEET NO. 1

WEST

SOUTH

WATER

Scale of Feet

SEE

12