


NOTE
100,000 GAL. RESERVOIR,
REVERSE PRESSURE FOR L.S. 10' IN
2 MILES OF PIPE 10" S. 4" IN
CITY LIMITS, & 6" DOUBLE TAP.


KEY

| | |
|---------|-------------------------------------|
| --- | FIRE WALL 6 IN AB. ROOF |
| - - - - | 12 - - - |
| --- | CONCRETE WALL |
| --- | BRICK WALL |
| --- | FRAME PARTITION |
| --- | OPENING 1 1/2 IN DOOR |
| --- | 1 1/2 - 2 - - - |
| --- | WINDOWS - SHUTTERS |
| --- | STABLE |
| --- | WINDOW IN 1/2 STORY |
| --- | 1 1/2 3 1/2 - - |
| --- | 2 1/2 3 1/2 - - |
| --- | SIENES COLORED YELLOW ARE FRAME |
| --- | RED - BRICK |
| --- | BLUE - STONE |
| --- | GREEN - BRICK |
| --- | BROWN - ADONIC |
| --- | GREEN - SPECIALS |
| --- | MARKED (S) ARE CLIFFY LINKS |
| --- | (S) INDICATE RELATIVE HEIGHTS |
| --- | ADJACENT STREET NOS ARE ACTUAL |
| --- | CONSECUTIVE - - - - - AMBULANCE |
| --- | BROWN LINE NEAR BLDG - WOOD CORNICE |
| --- | SOLID - METAL |

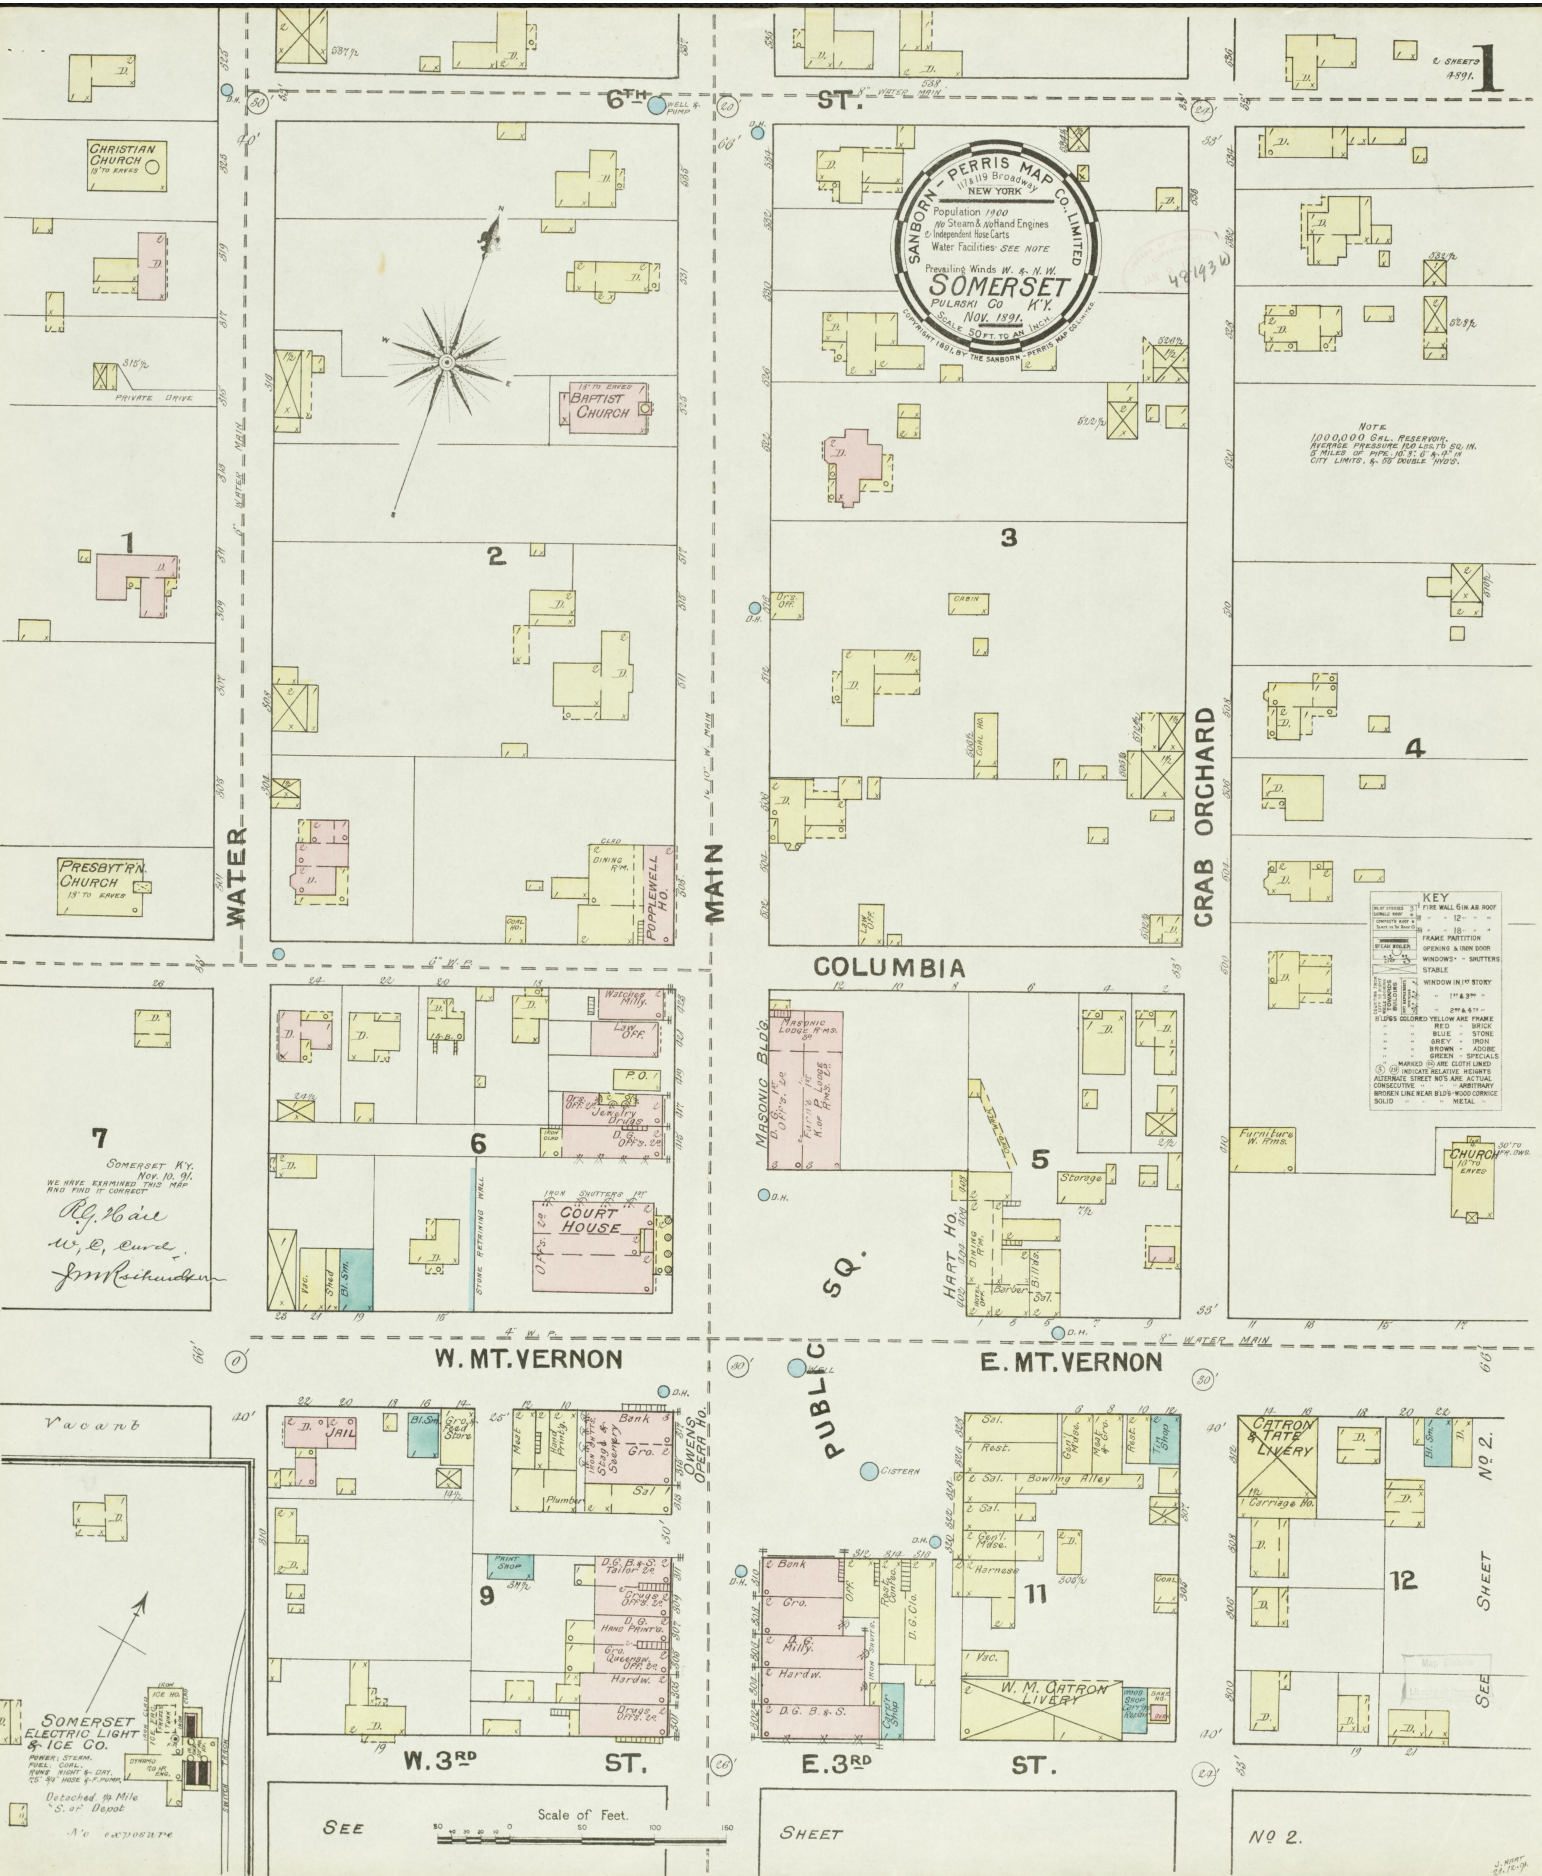

SOMERSET KY.
NOV. 10, 91
WE HAVE EXAMINED THIS MAP
AND FIND IT CORRECT.
R. G. Bair
W. R. Eard
J. M. Reichenbach

SOMERSET ELECTRIC LIGHT
& ICE CO.
POWER, STEAM,
PUMP, COKE, & GAS.
RANGE, WINDMILL, & PUMPS.
15' 94' HAZEL & PUMPS.
Detached, 1/2 Mile
S. W. Depot
A. 10 10021081214

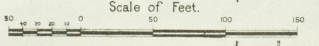

Nov. 1891
SOMERSET
KY.

