
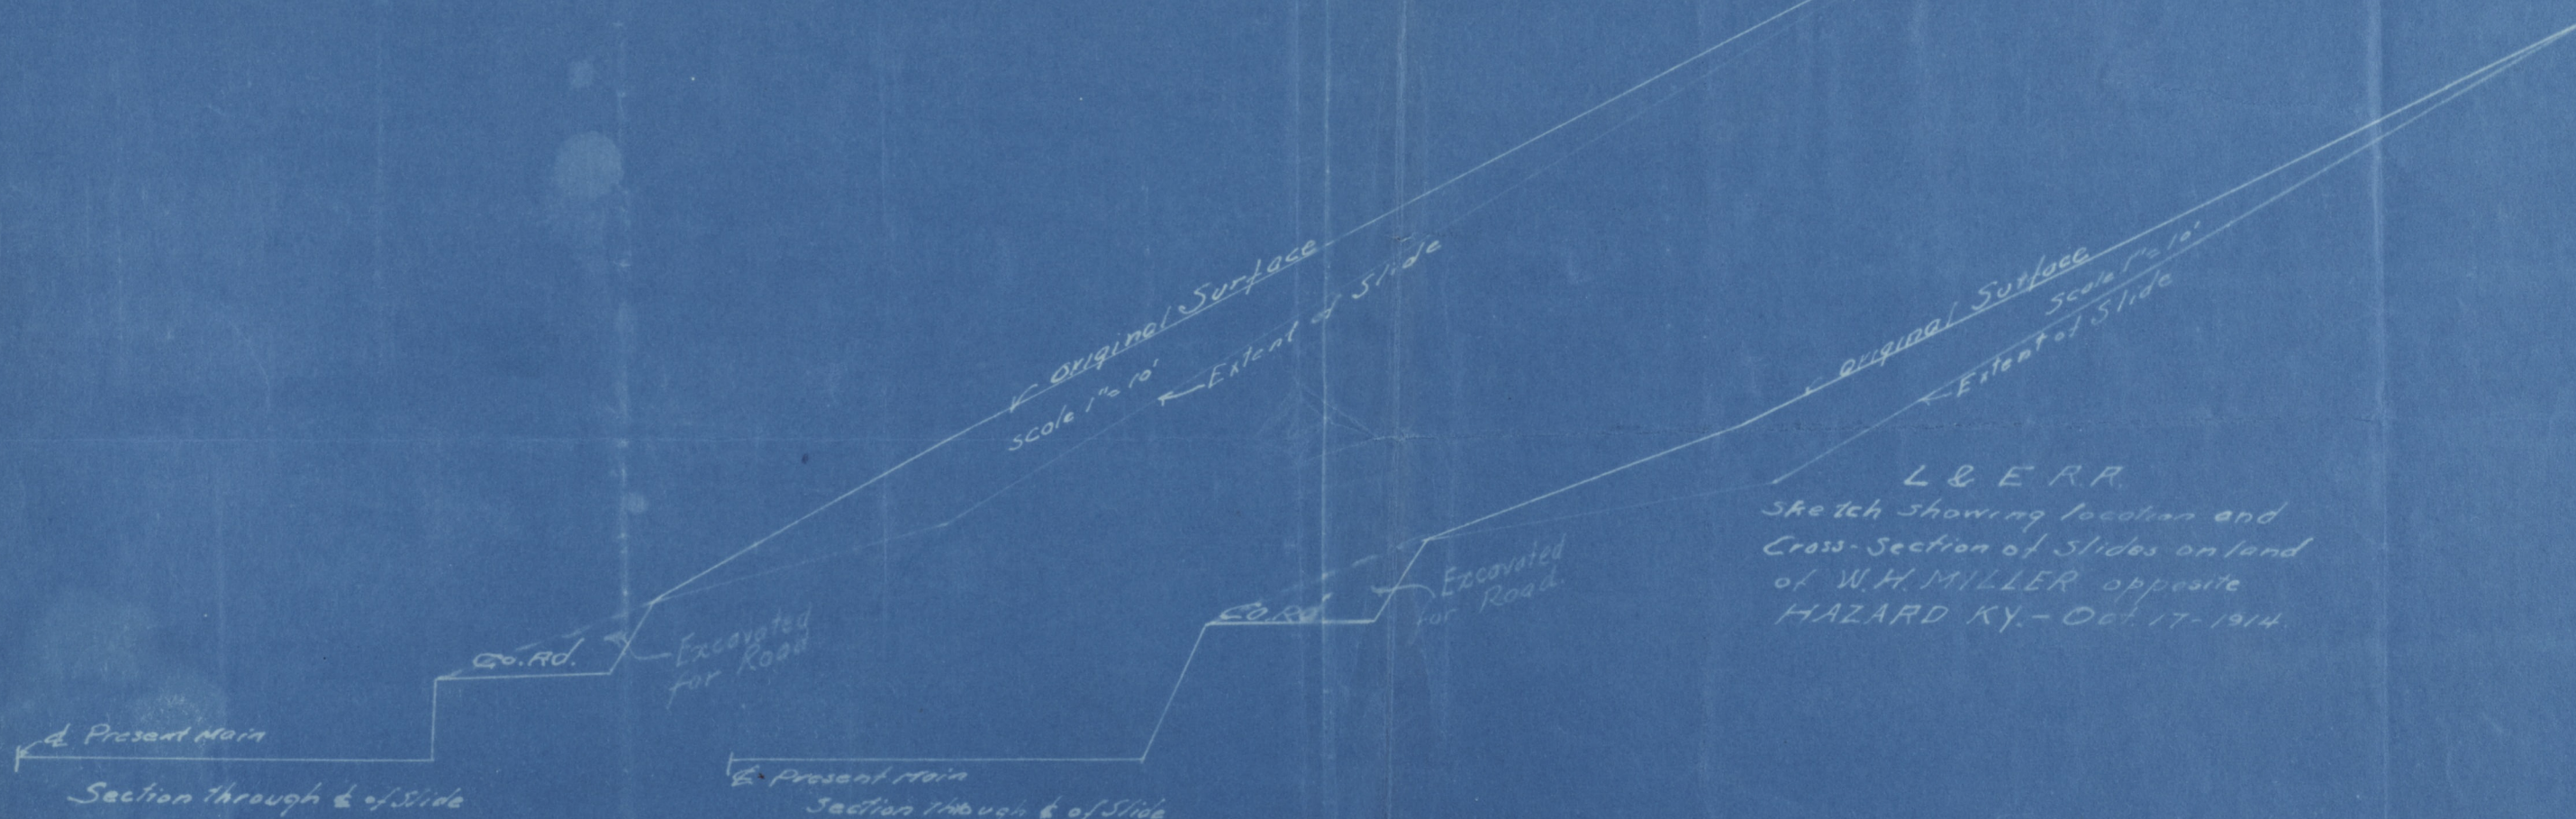


W.H. MILLER.

Scale 1" = 100'

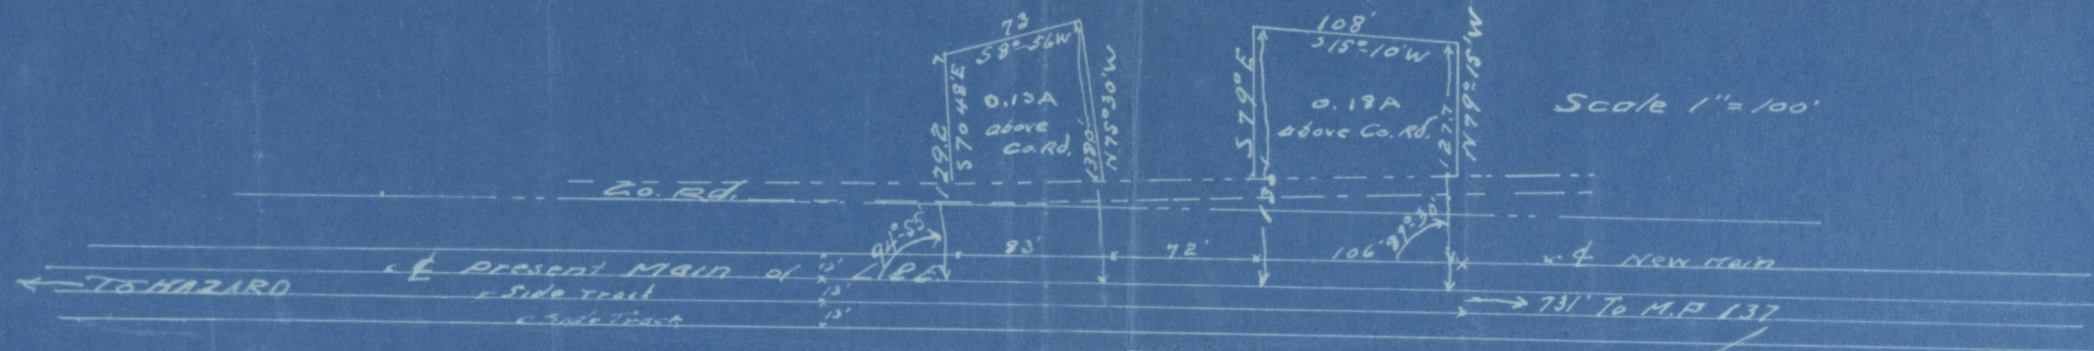

L & E R.R.
 Sketch showing location and
 Cross-Section of Slides on land
 of W.H. MILLER opposite
 HAZARD KY. - Oct. 17-1914.