


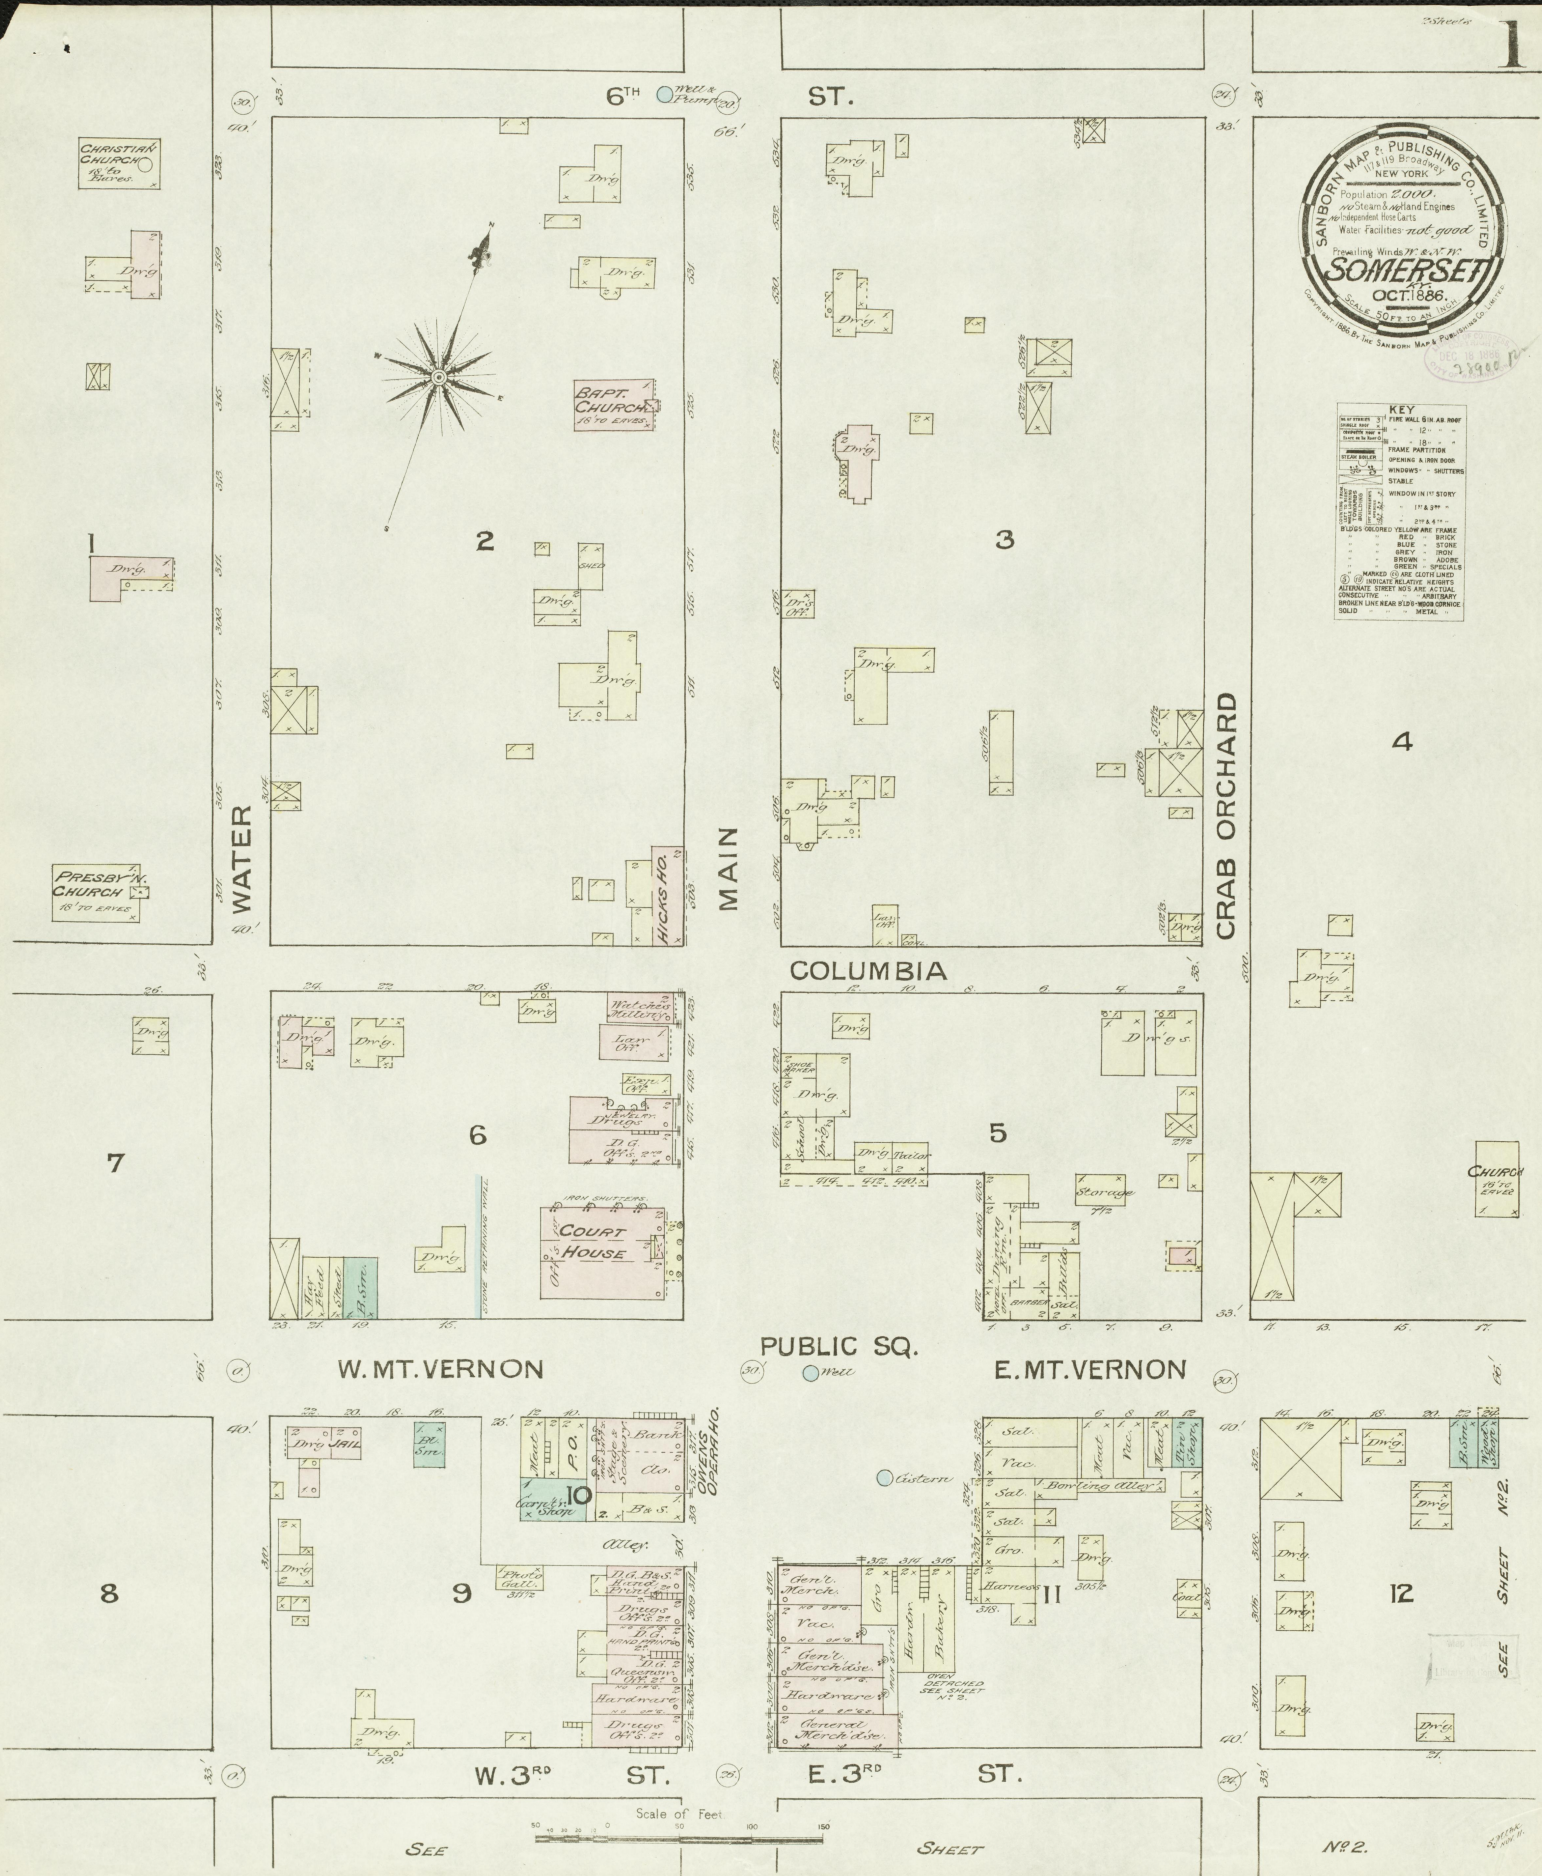

**KEY**

- 3" FIRE WALL ON AN ROOF
- FRAME PARTITION
- WINDOWS - SHUTTERS
- STABLE
- WINDOW IN 1<sup>ST</sup> STORY



CHURCH


SEE SHEET

SEE SHEET

SEE

SHEET

NO. 2.

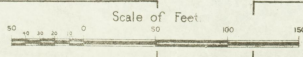



OCT. 1886  
SOMERSET  
KY.

