

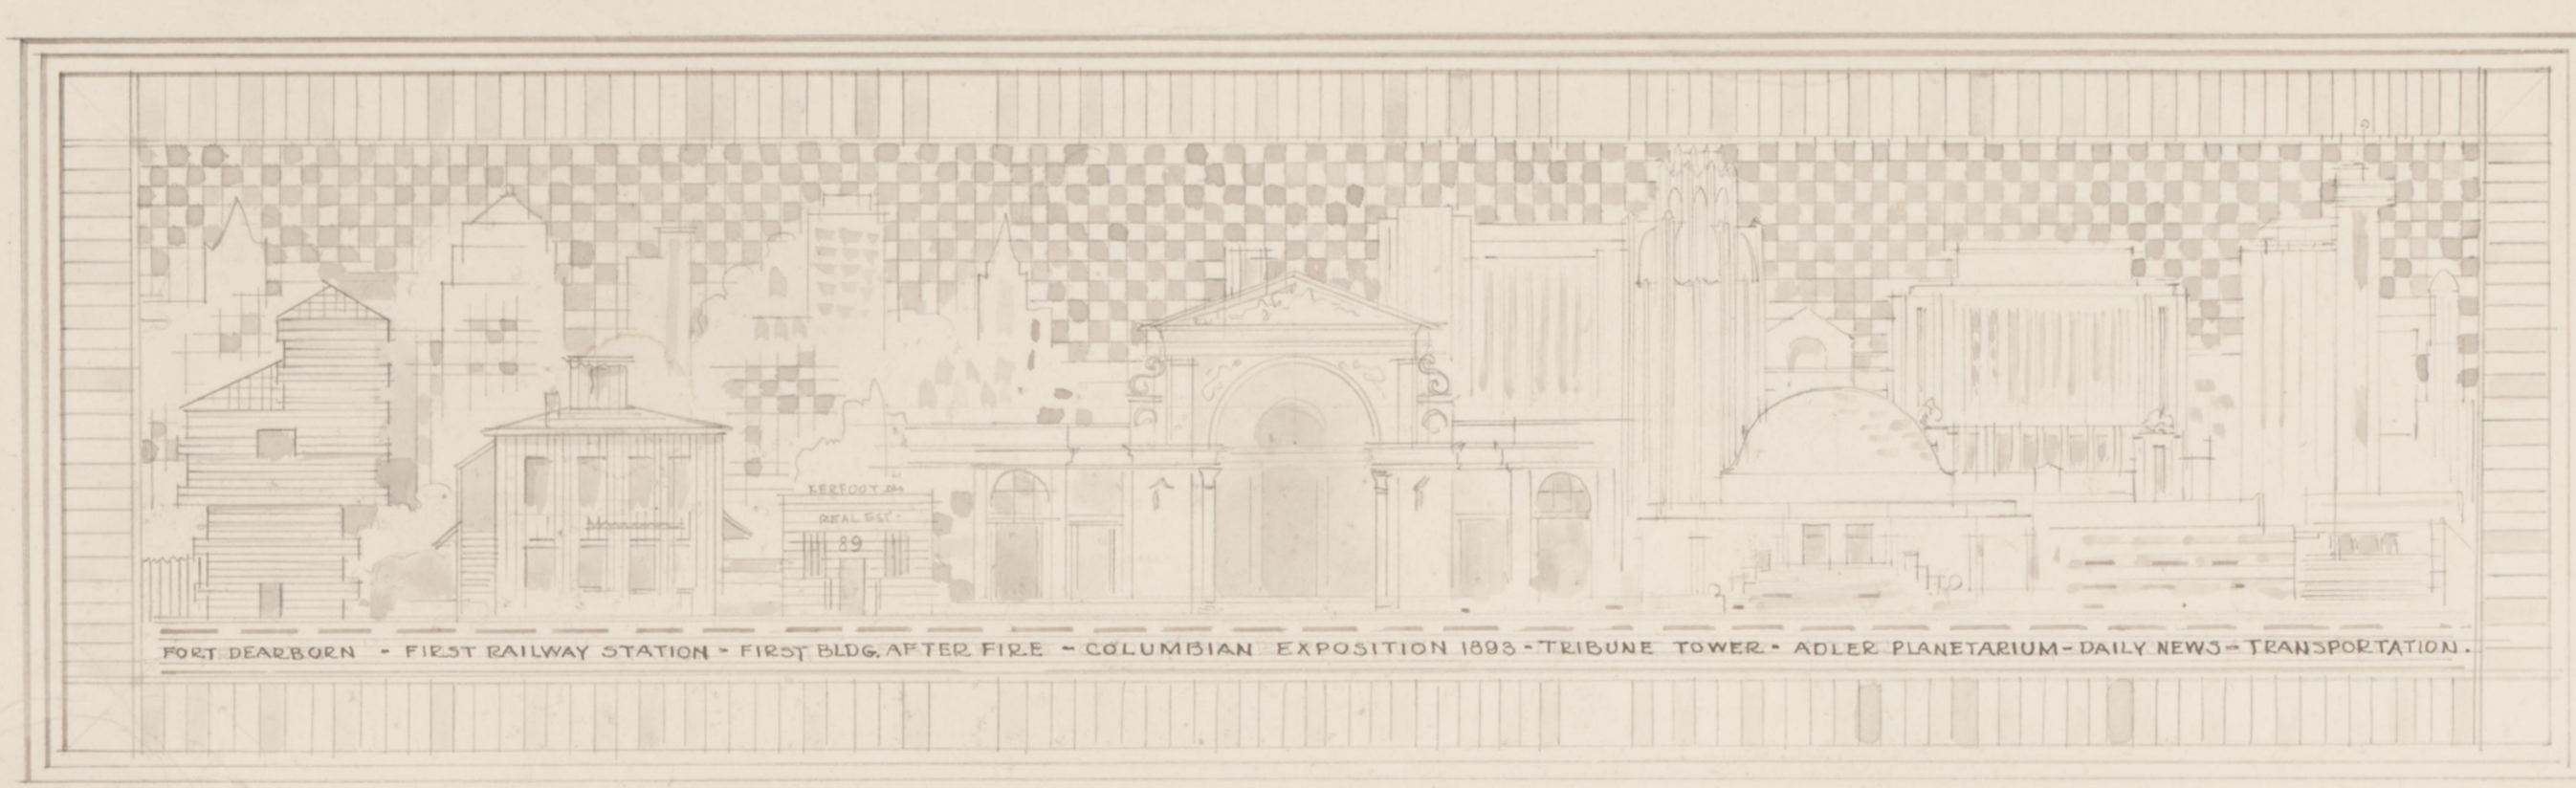



# AN HISTORICAL MUSEUM FOR CHICAGO

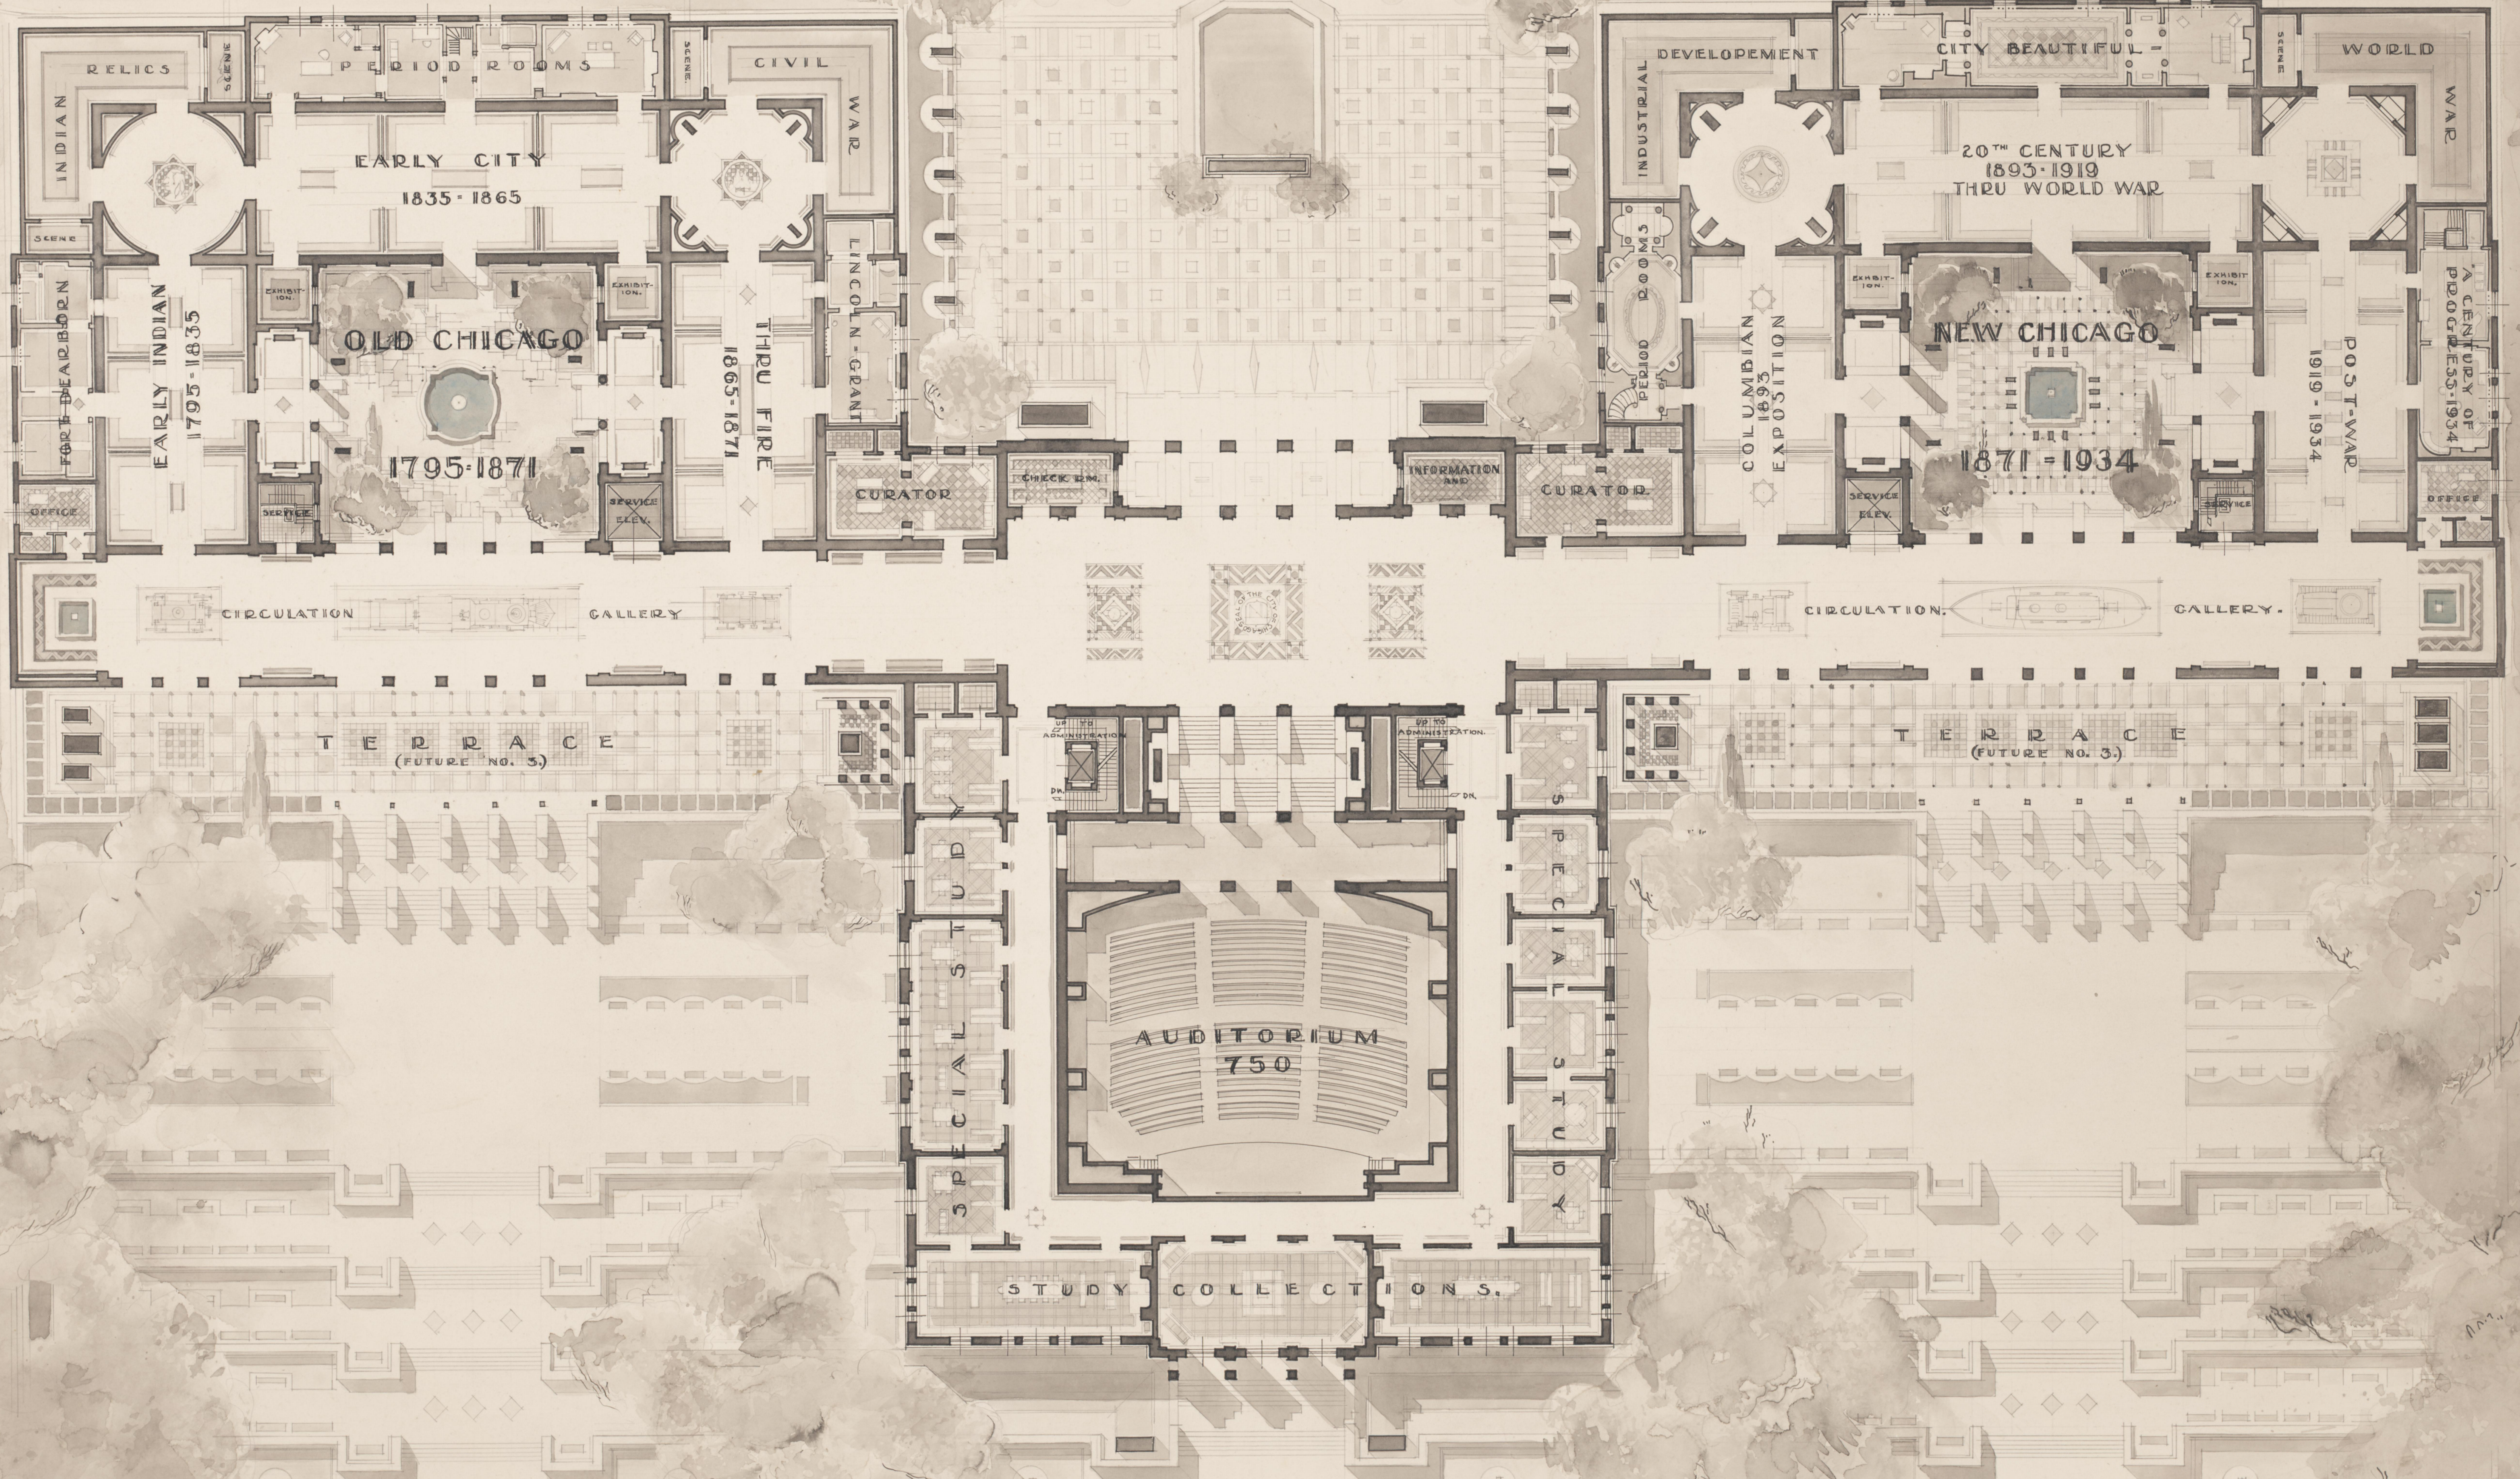


OUTDOOR EXHIBITS.

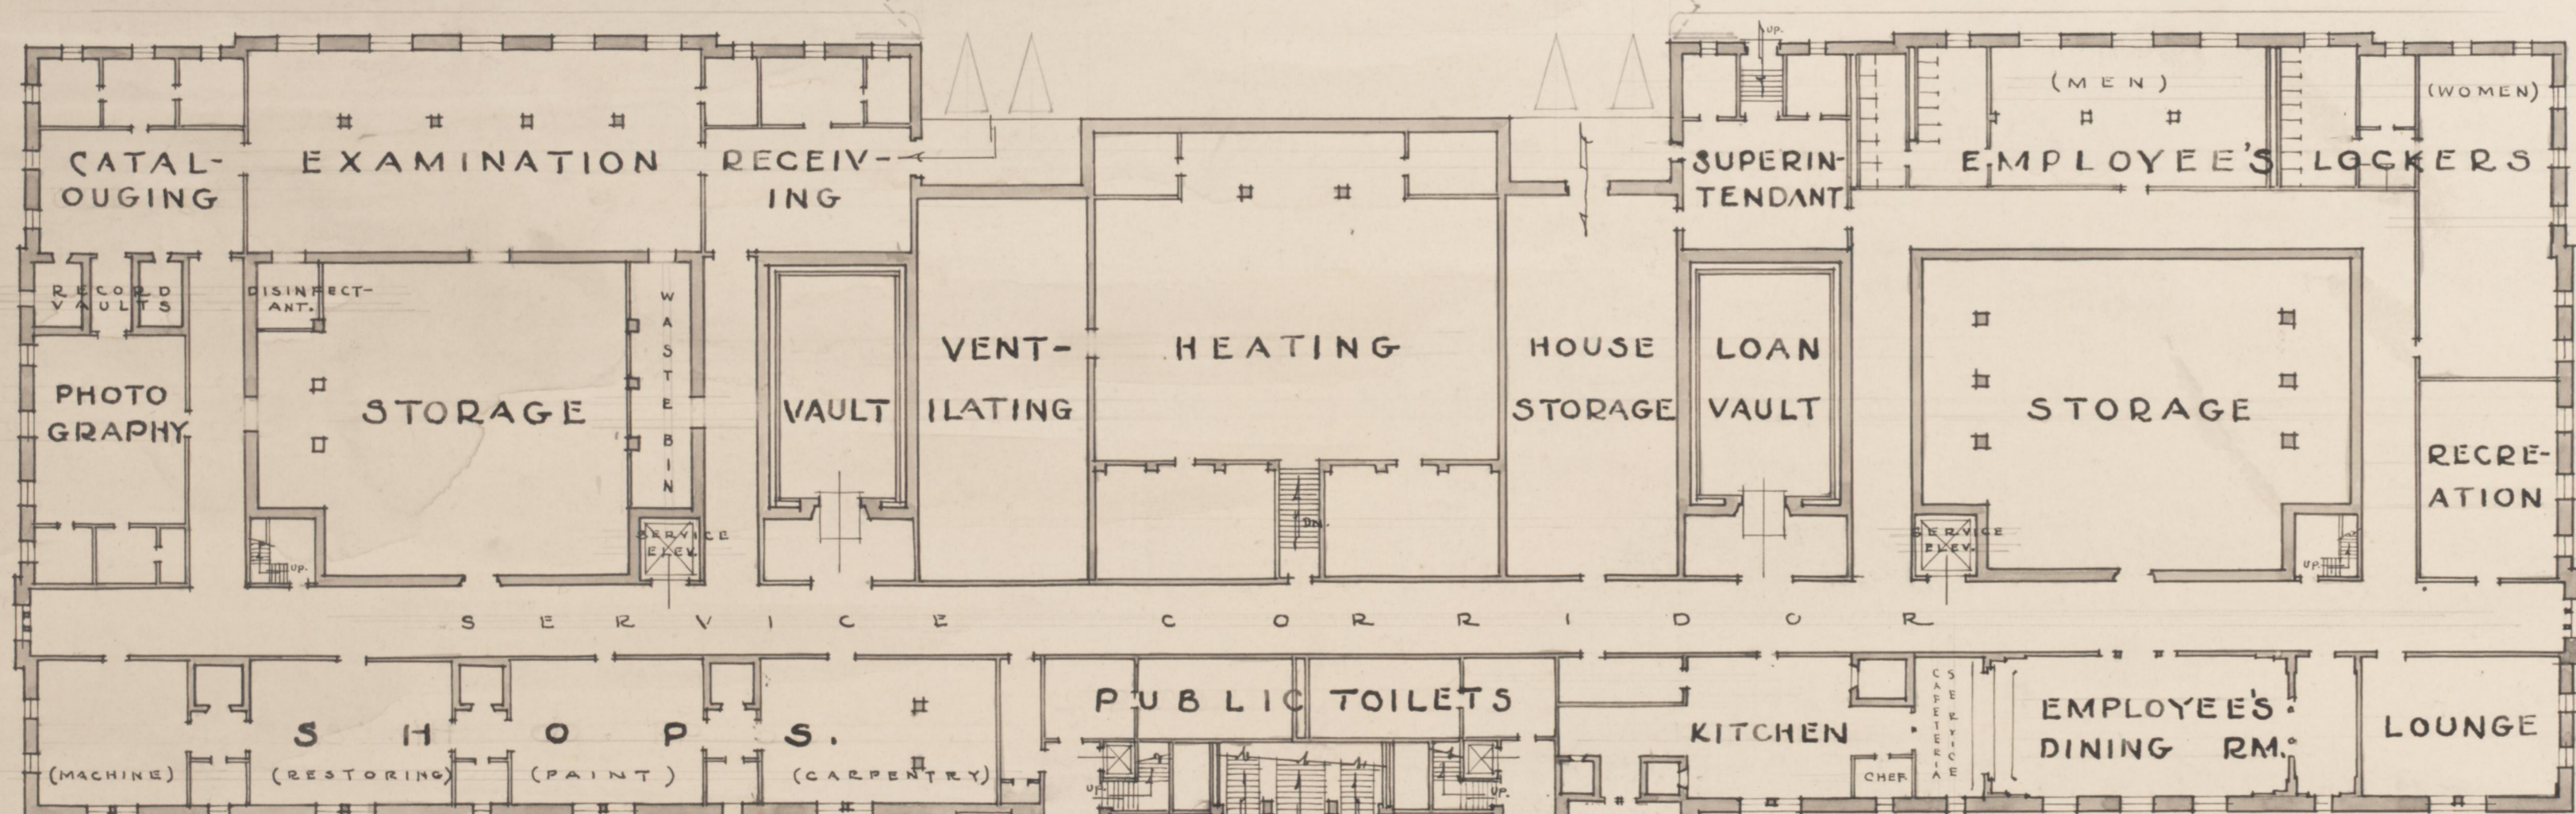

BASEMENT PLAN.

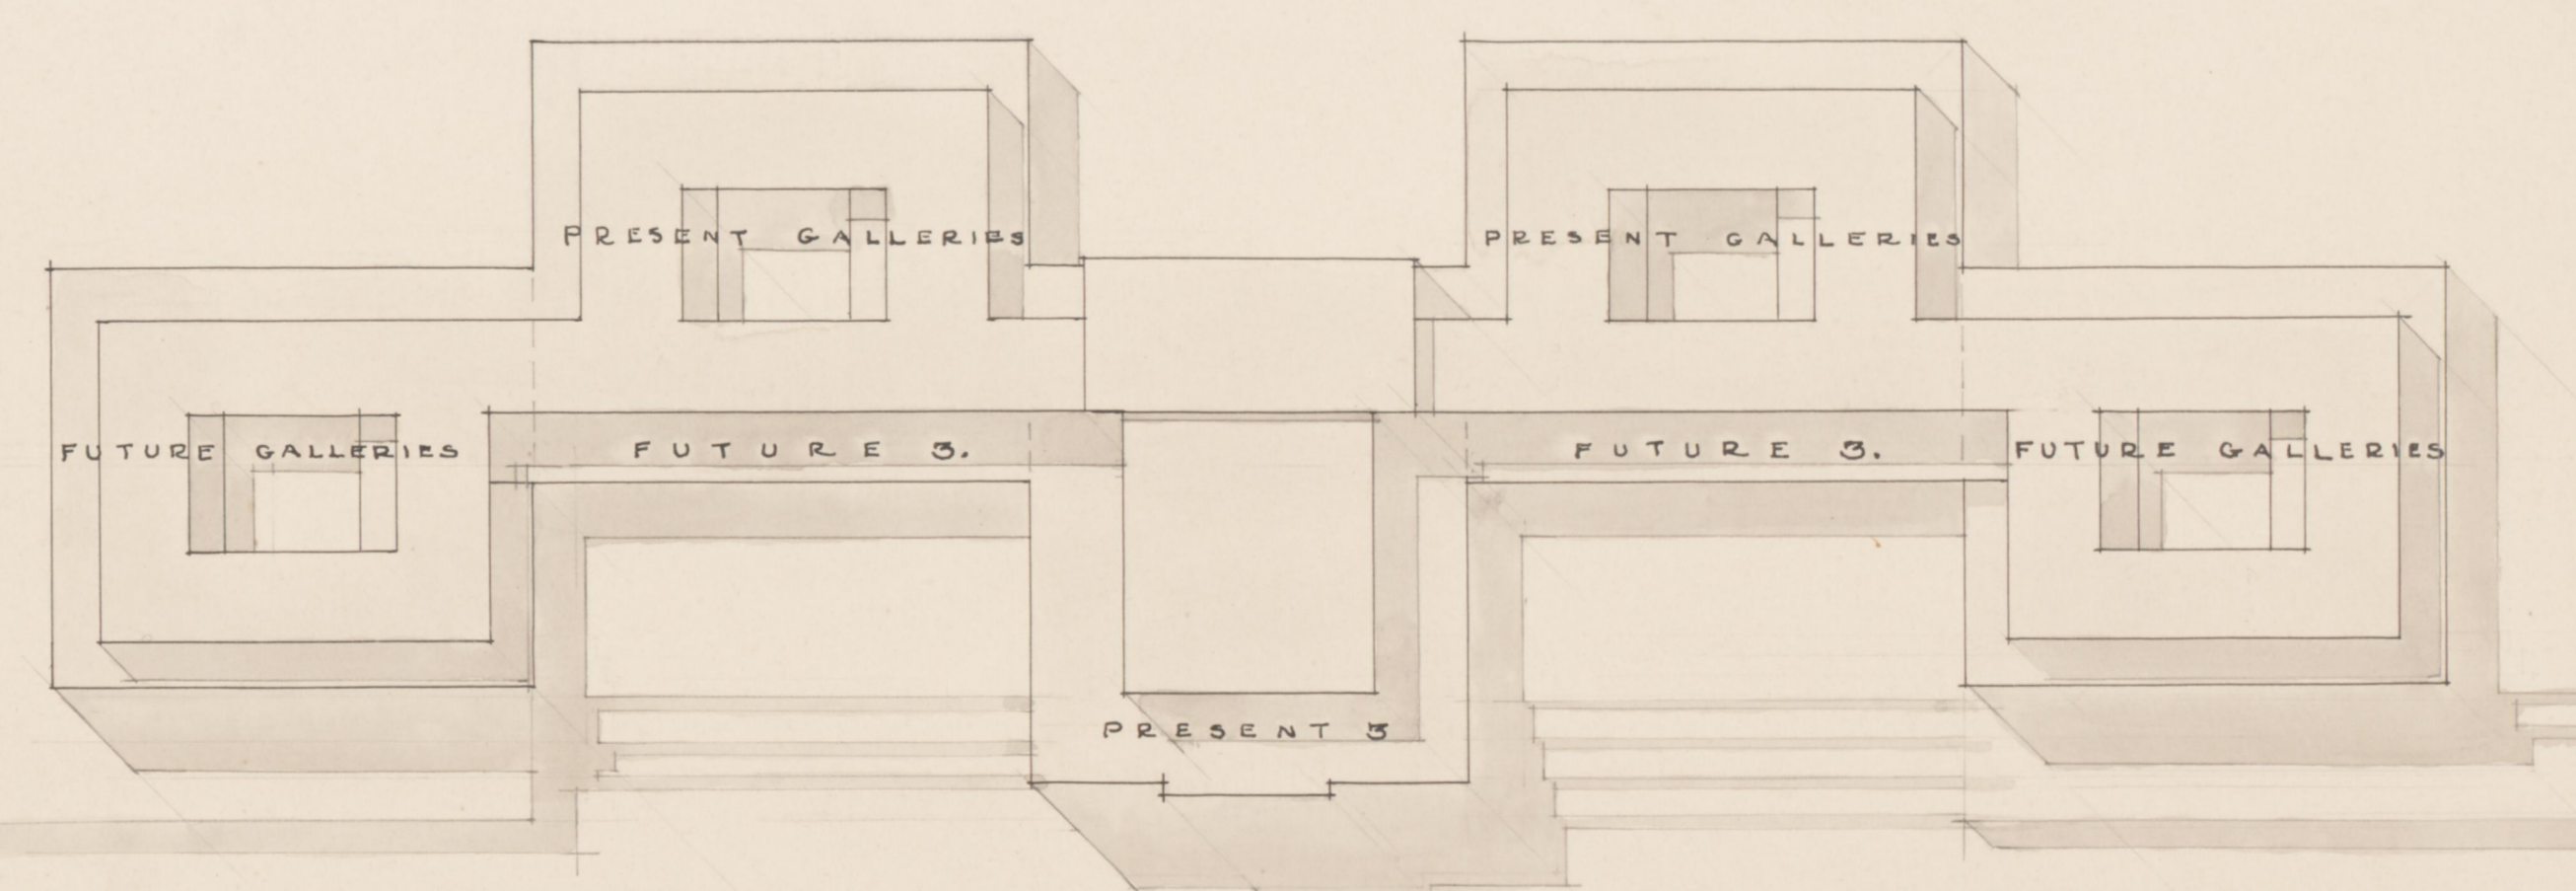

BLOCK PLAN SHOWING ULTIMATE CONSTRUCTION.

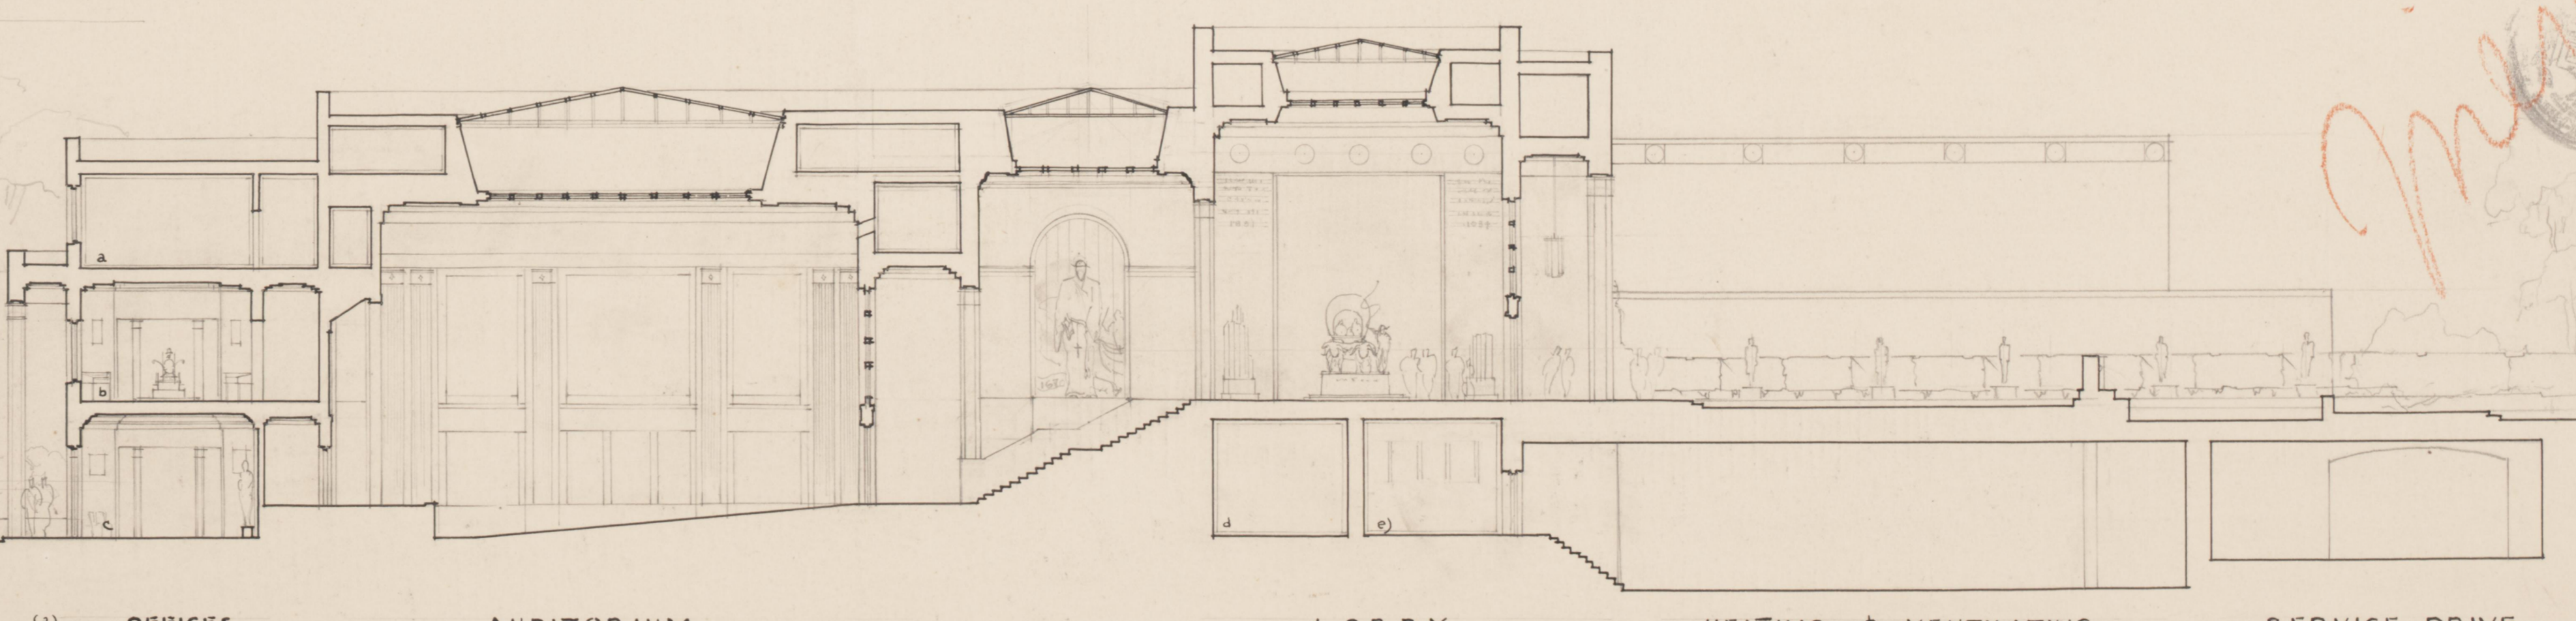

SECTION (CORNER OF TOWER)

*Mention*

ERNEST VERN JOHNSON  
YALE UNIVERSITY  
CLASS '14 PROJECT - FRONT  
ALHESLEAU SCHWENKER -  
CITY HISTORY MUSEUM -  
"I AM A CITIZEN OF THE  
UNITED STATES."  
*Ernest Johnson*