



FIRST FLOOR

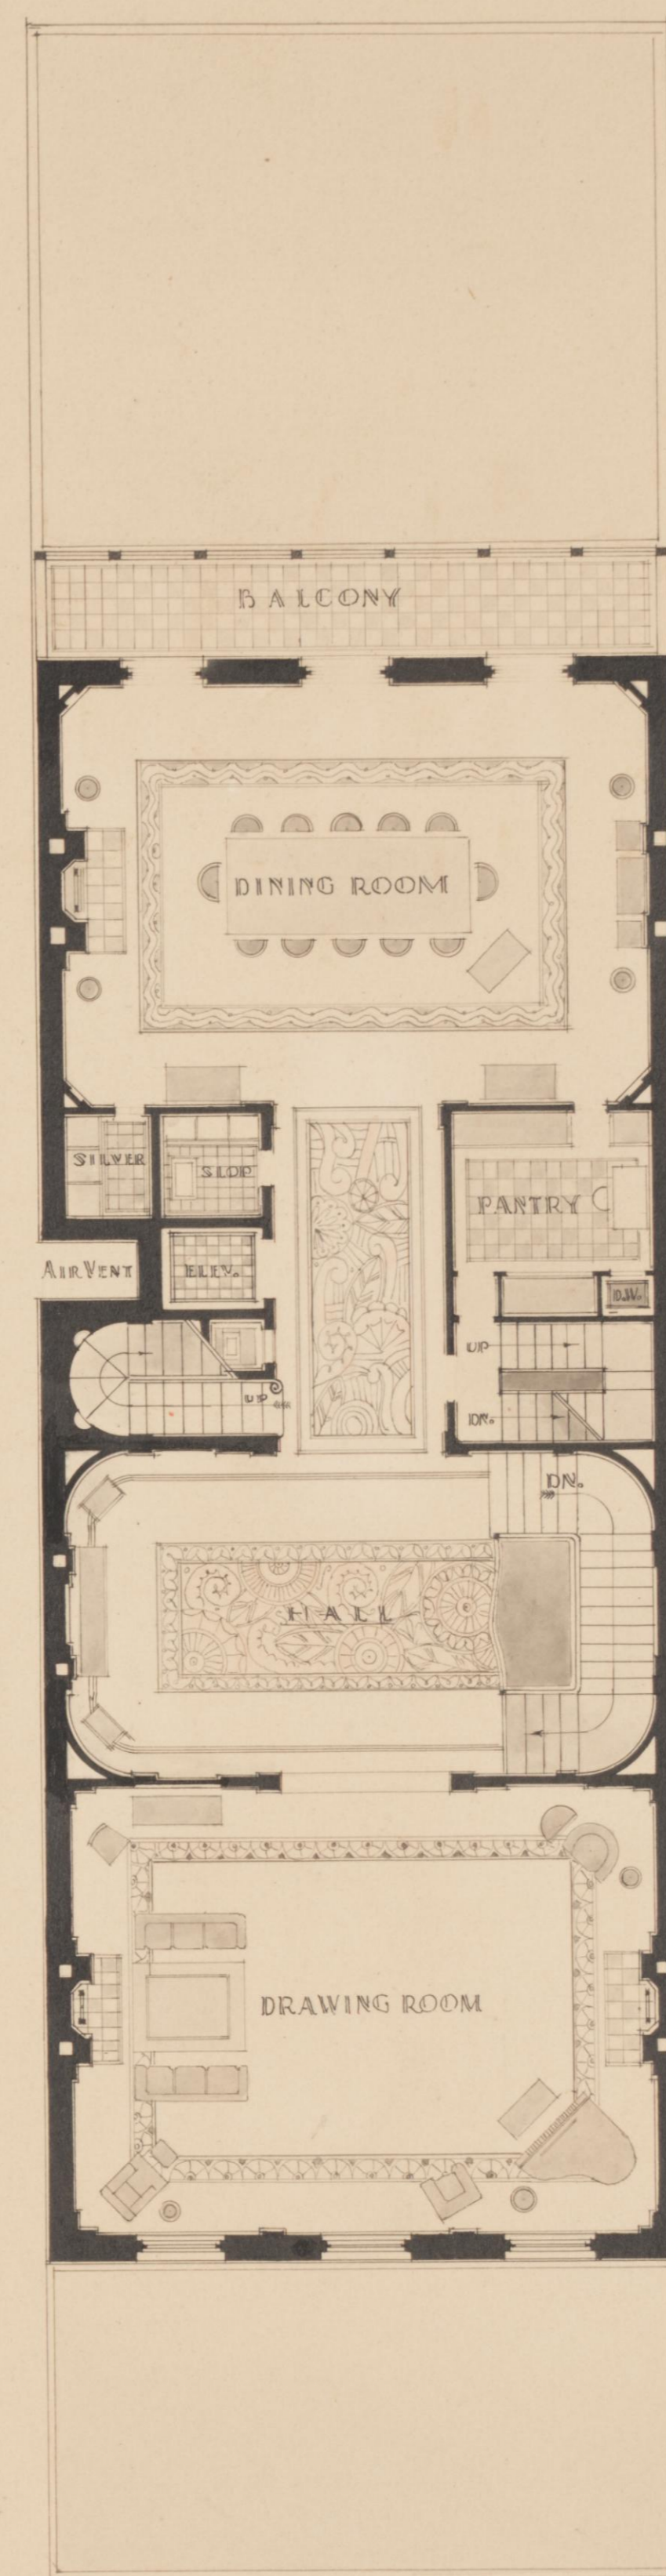

SECOND FLOOR

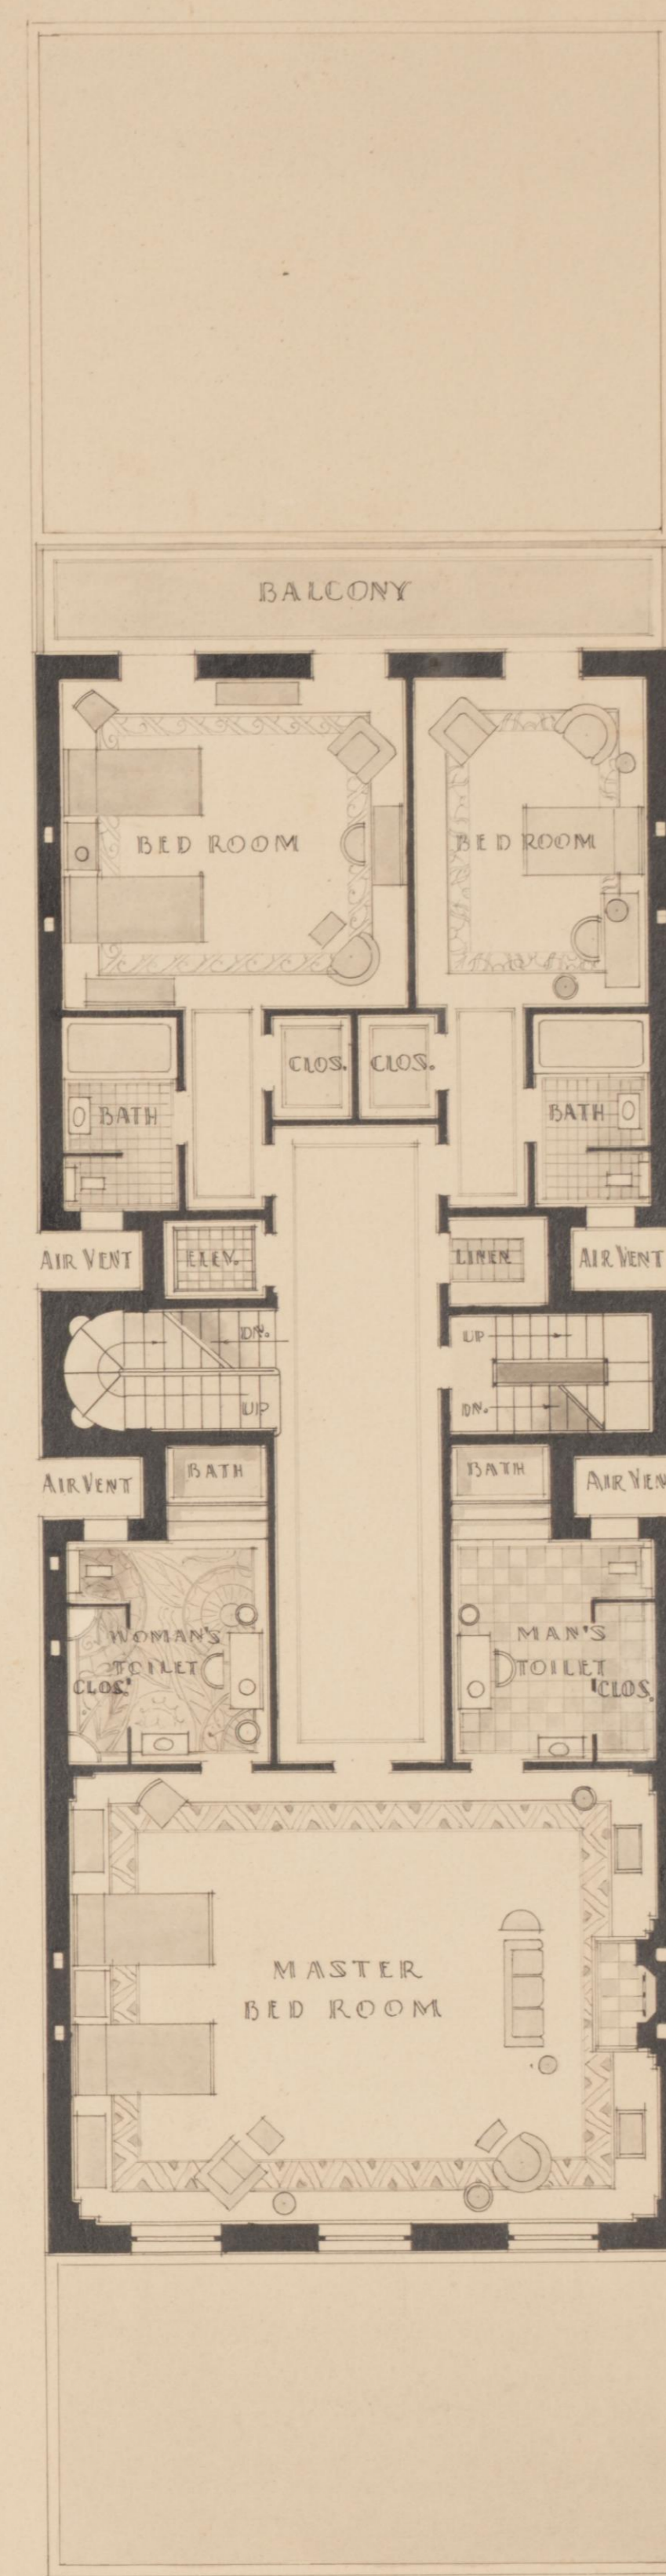


THIRD FLOOR

A TOWN
HOUSE



SECTION

154 men

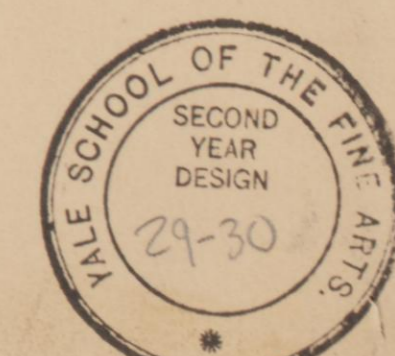

ERNIE VERN JOHNSON
YALE UNIVERSITY
CLASS B V PROJ
A TOWN HOUSE