



BASEMENT PLAN

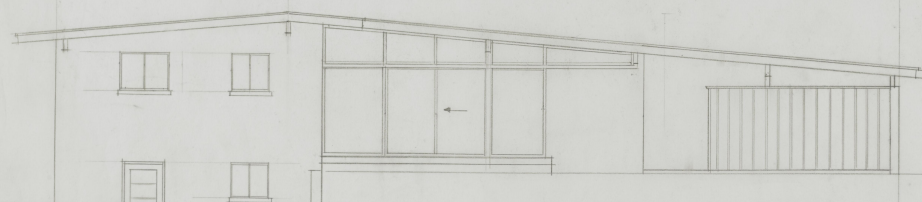

REAR ELEV.

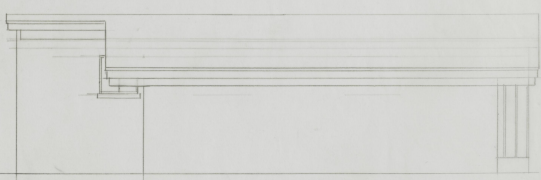

LEFT SIDE ELEV.

The use of this drawing is provided for academic purposes only and under no condition is this drawing intended to be used for construction.

RESIDENCE -  
 342 JESSELIN RD. - LOT 18 BLOCK E UNIT #CRESTWOOD  
 DRAWN BY - E. E. ISENHOUR, BUILDER  
 SCALE - 1/4" = 1'-0" 5/10/60