
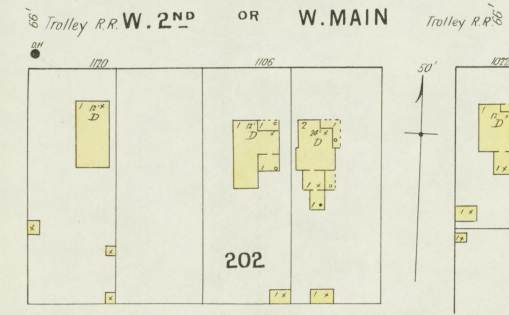
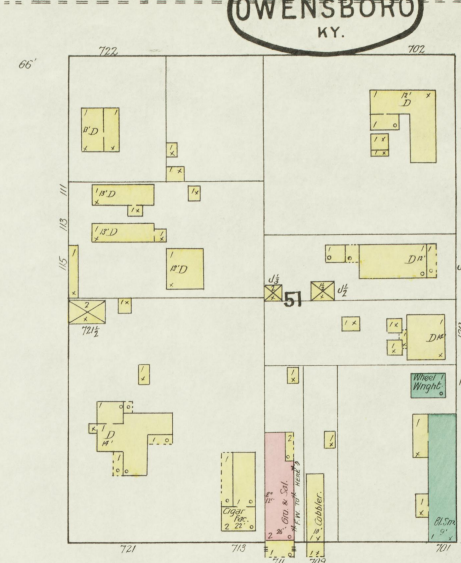
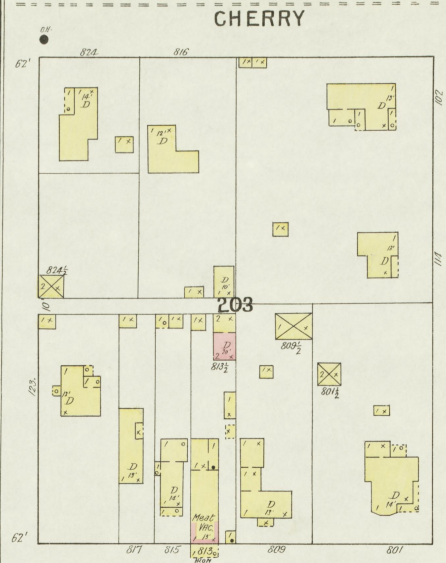





V. RIGHT FIELDS.

JULY 1895
OWENSBORO
KY.

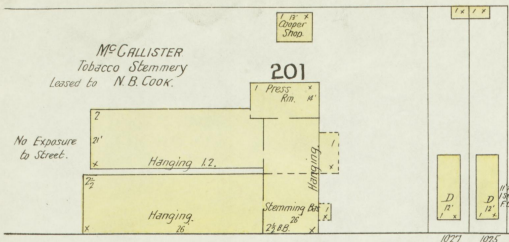

W. 2ND OR W. MAIN

Trolley R.R.

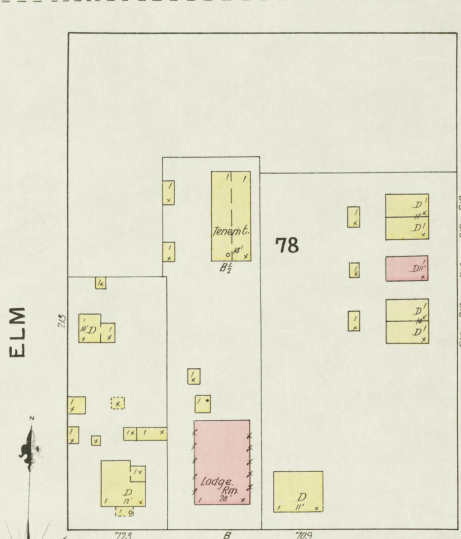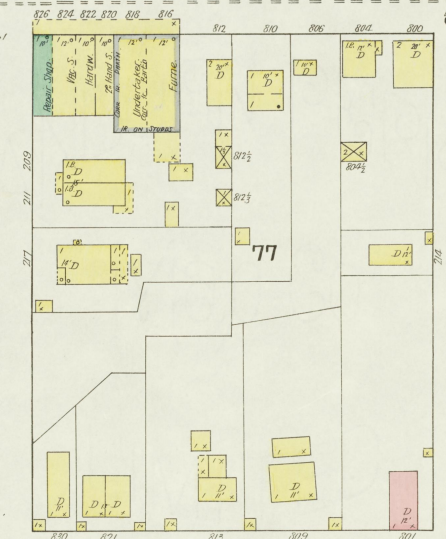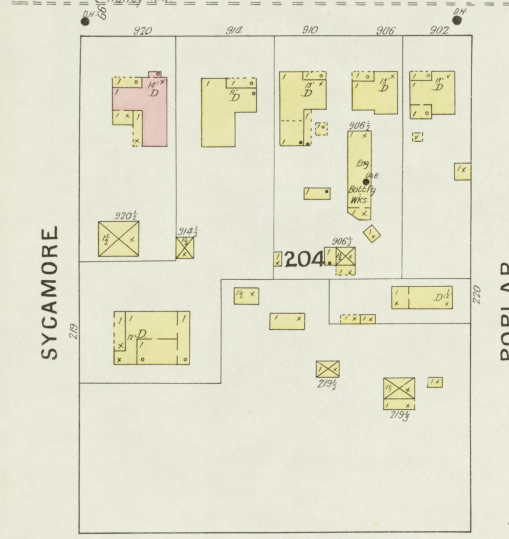

SYCAMORE




POPLAR

ELM

W. 3RD ST.

W. 3RD ST.



WALNUT

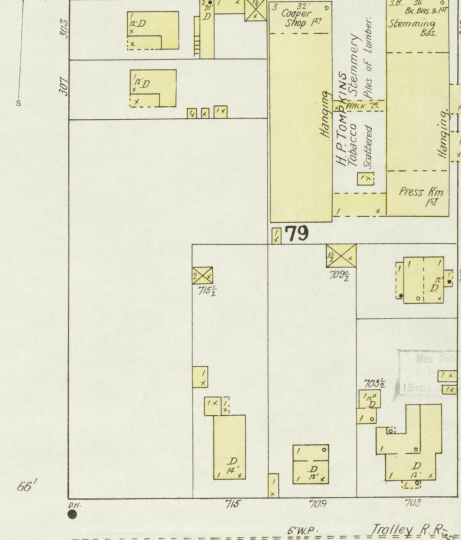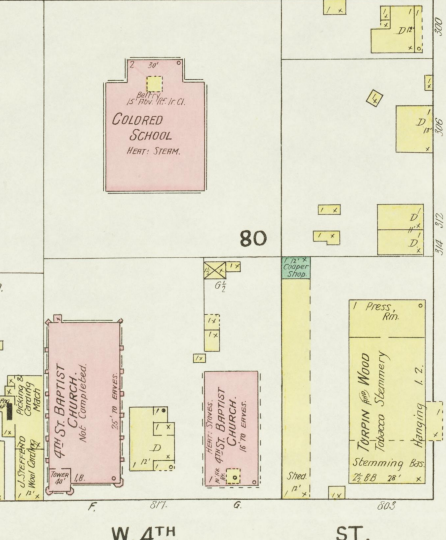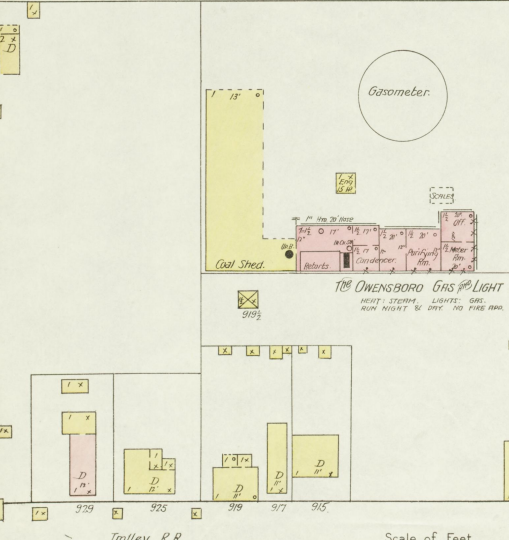

Trolley R.R.

W. 4TH ST.











Trolley R.R.

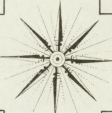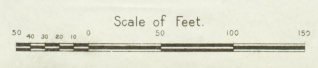

80










2

80

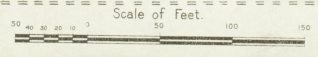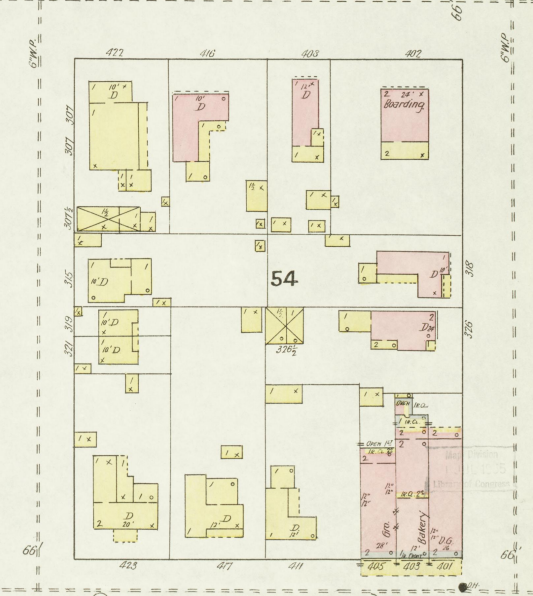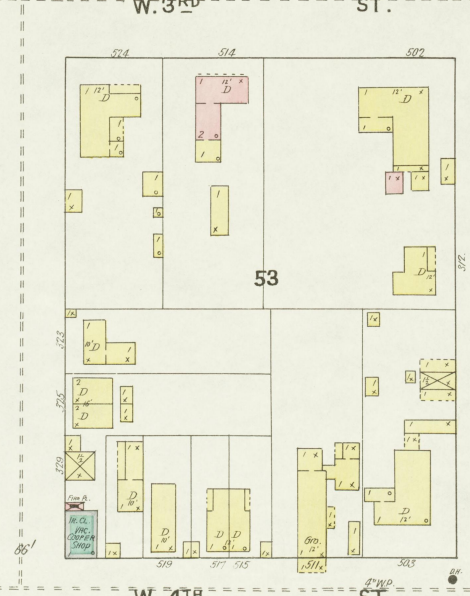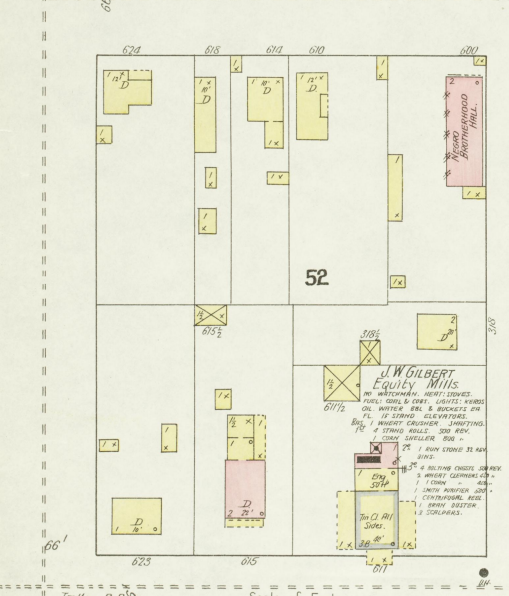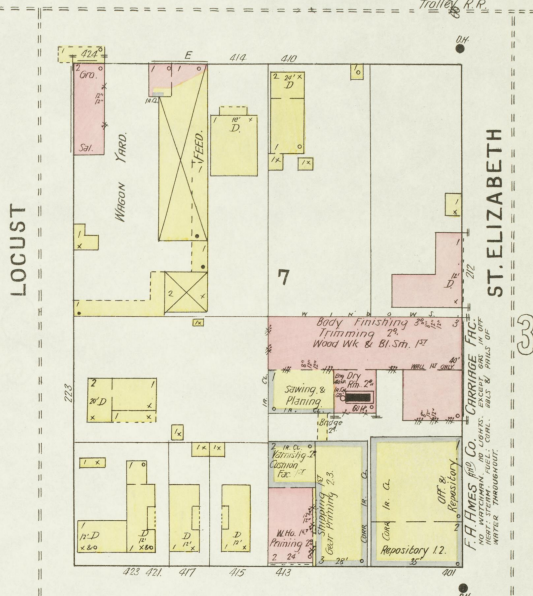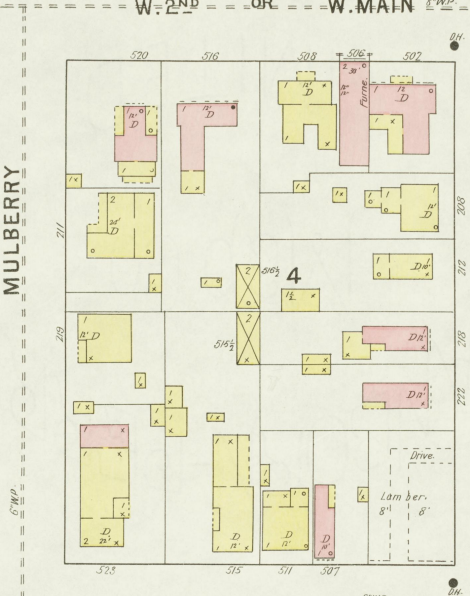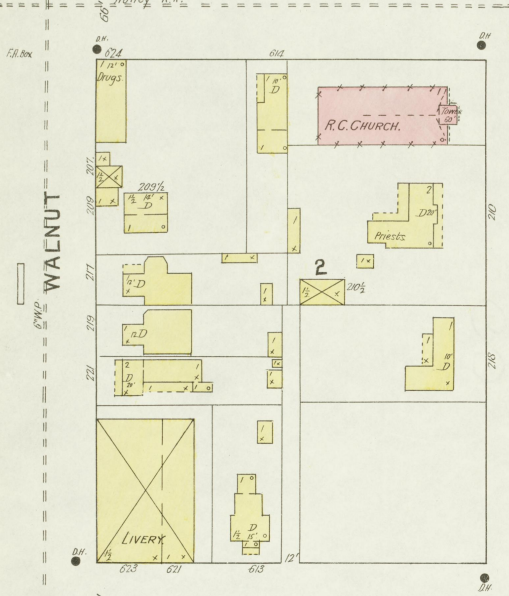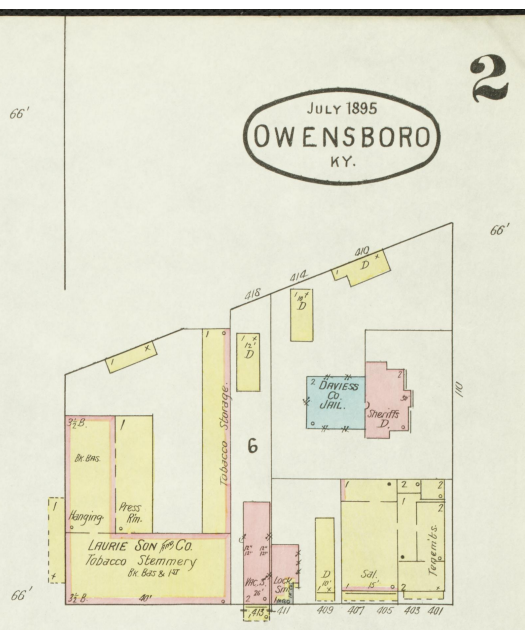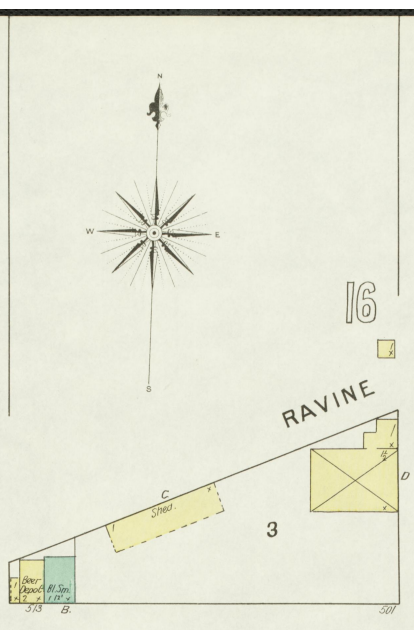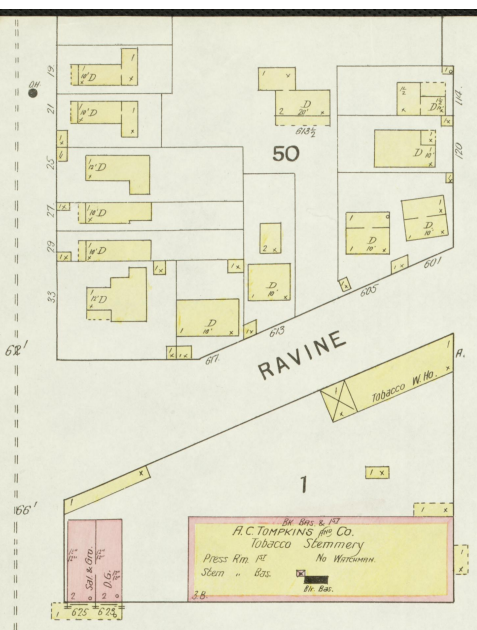

W. 4TH ST.

Trolley R.R.

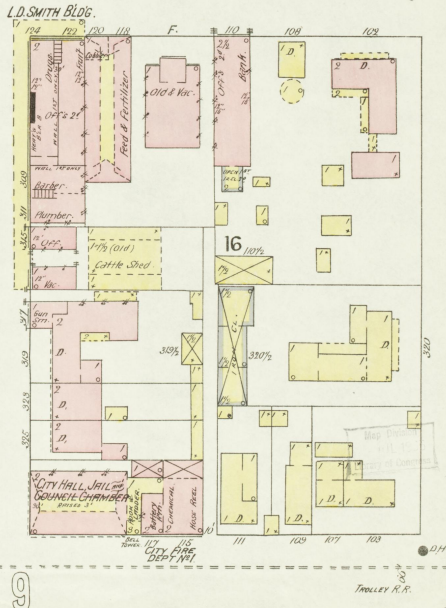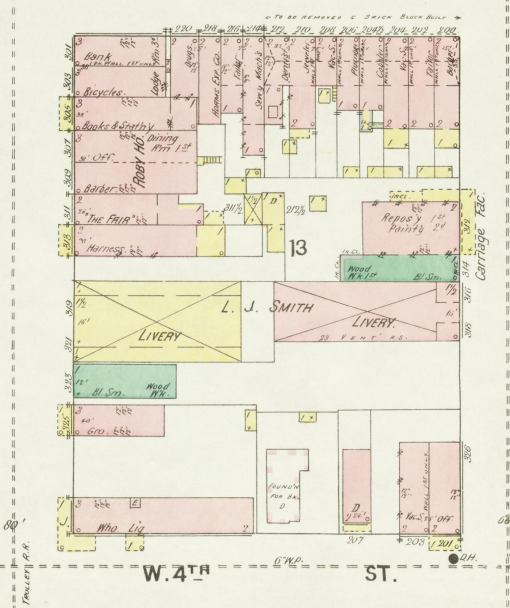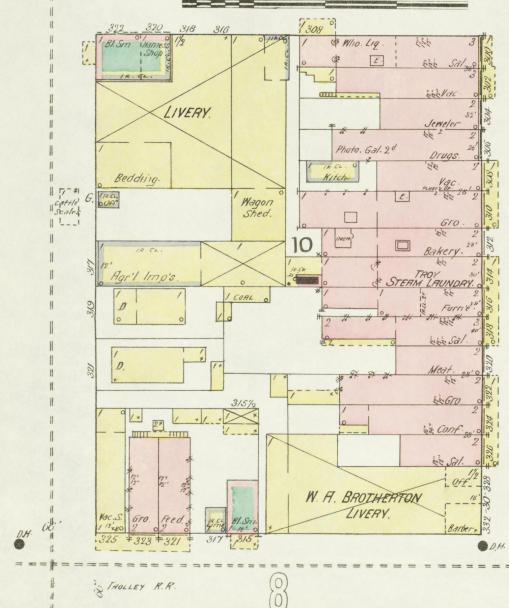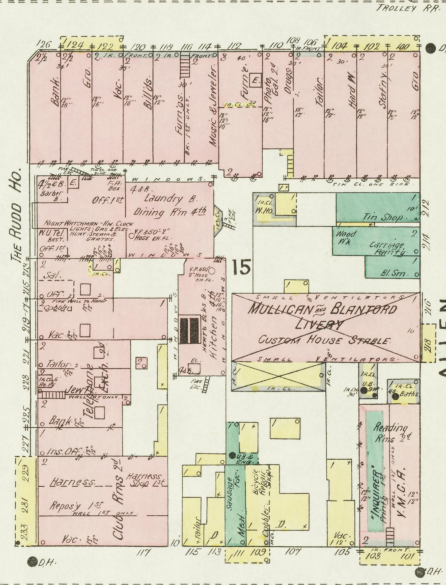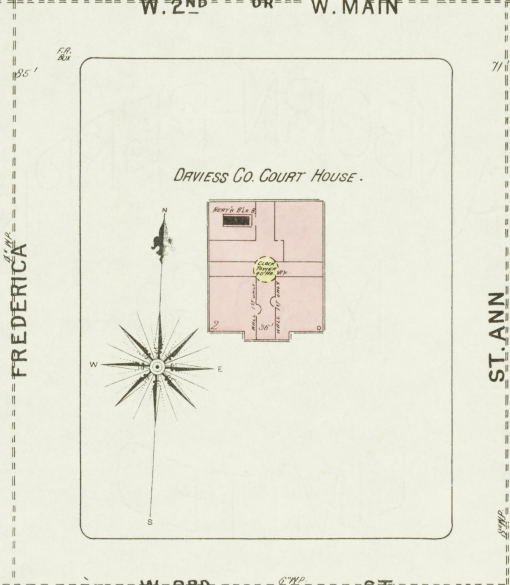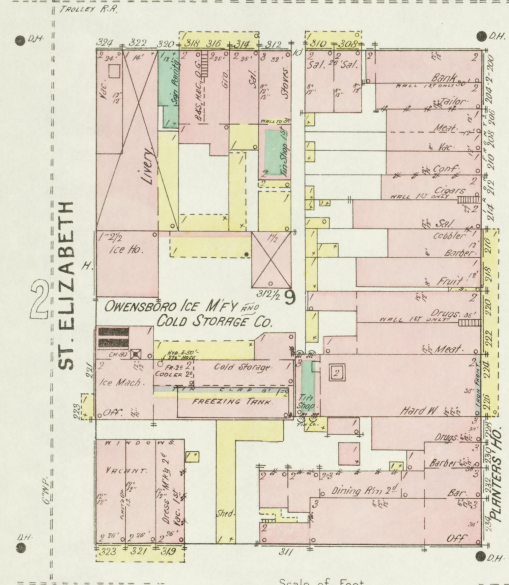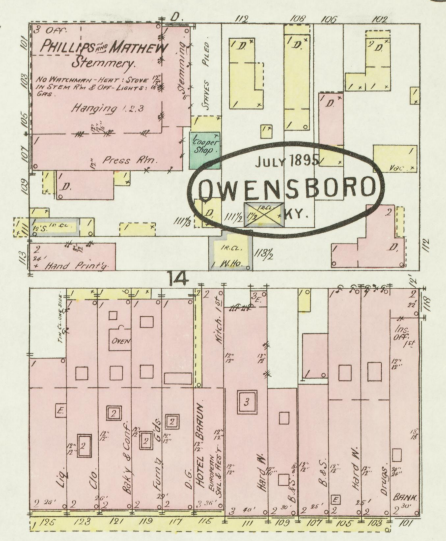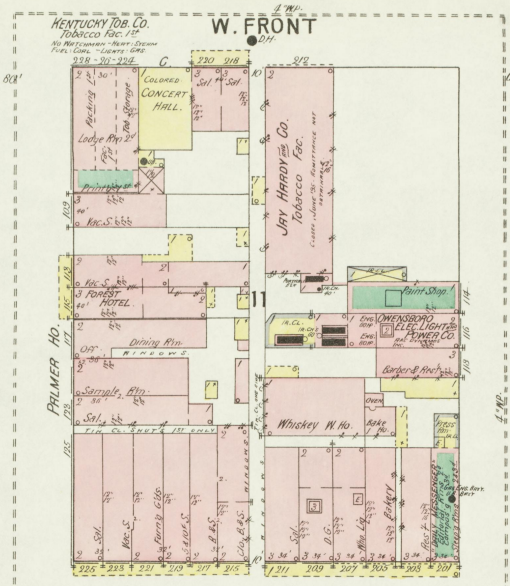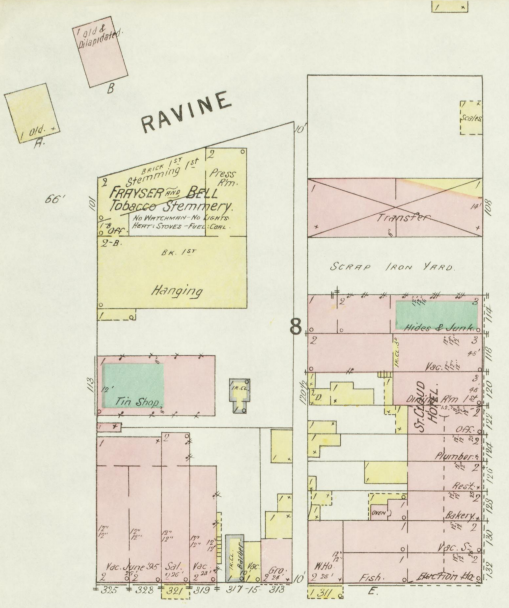


Scale of Feet.

8


10

14


E. FRONT

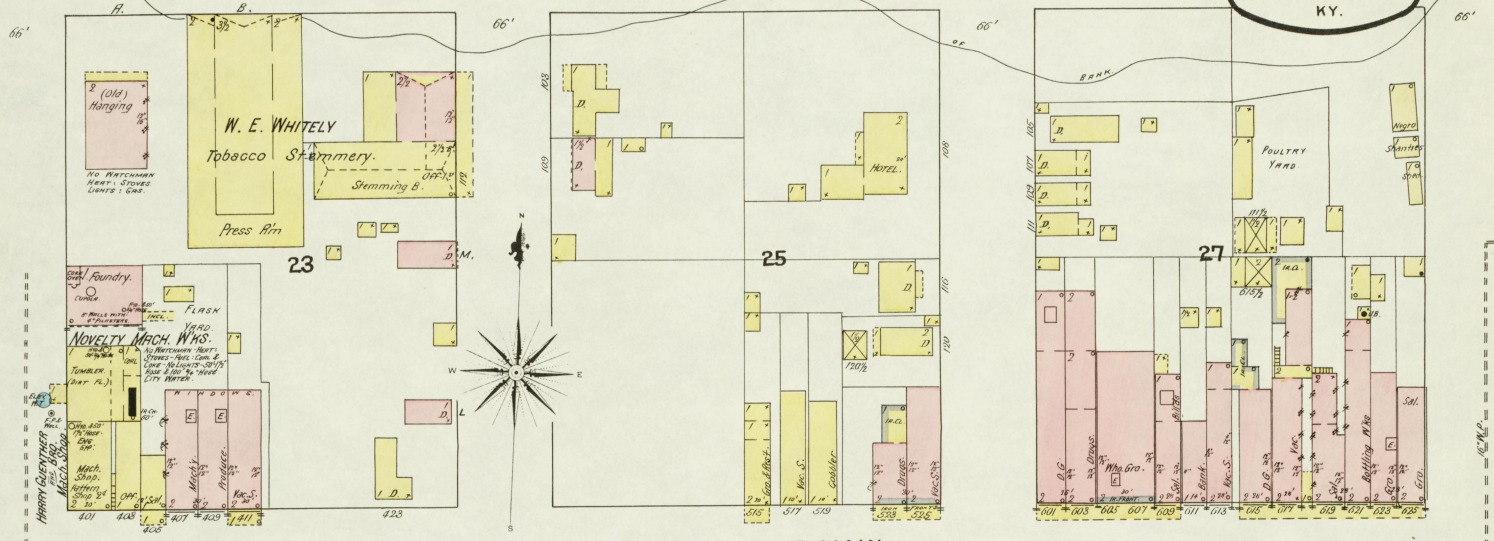



E. 2ND ST. OR E. MAIN

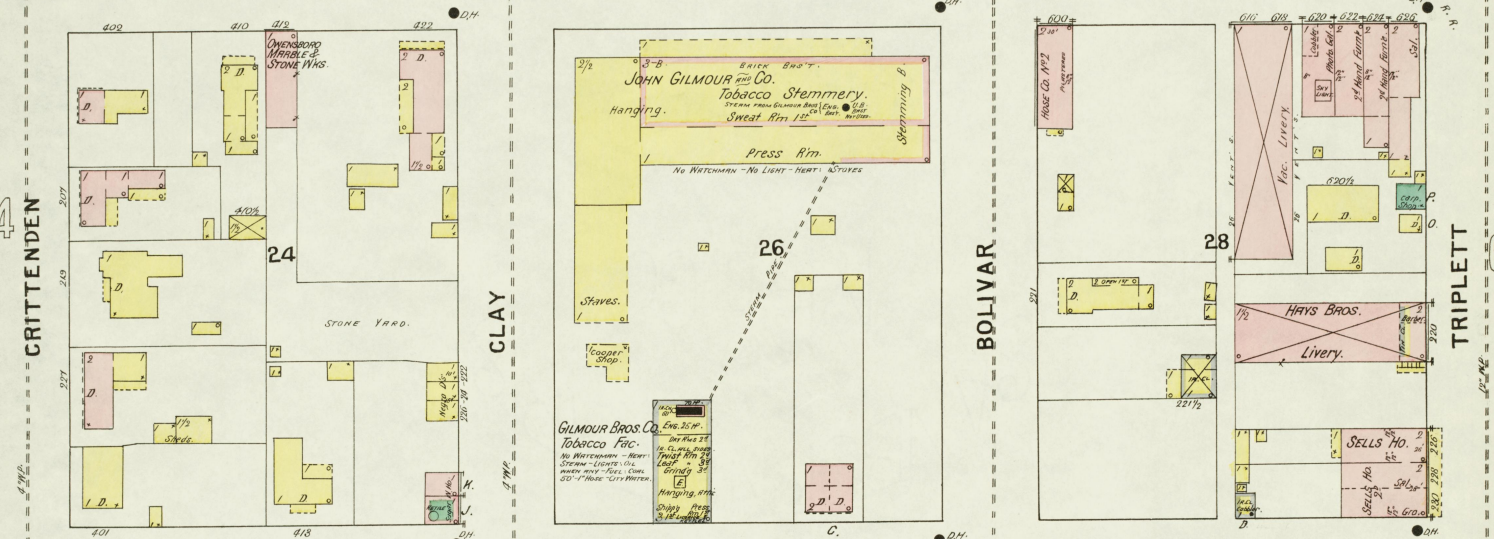

E. 3RD ST.

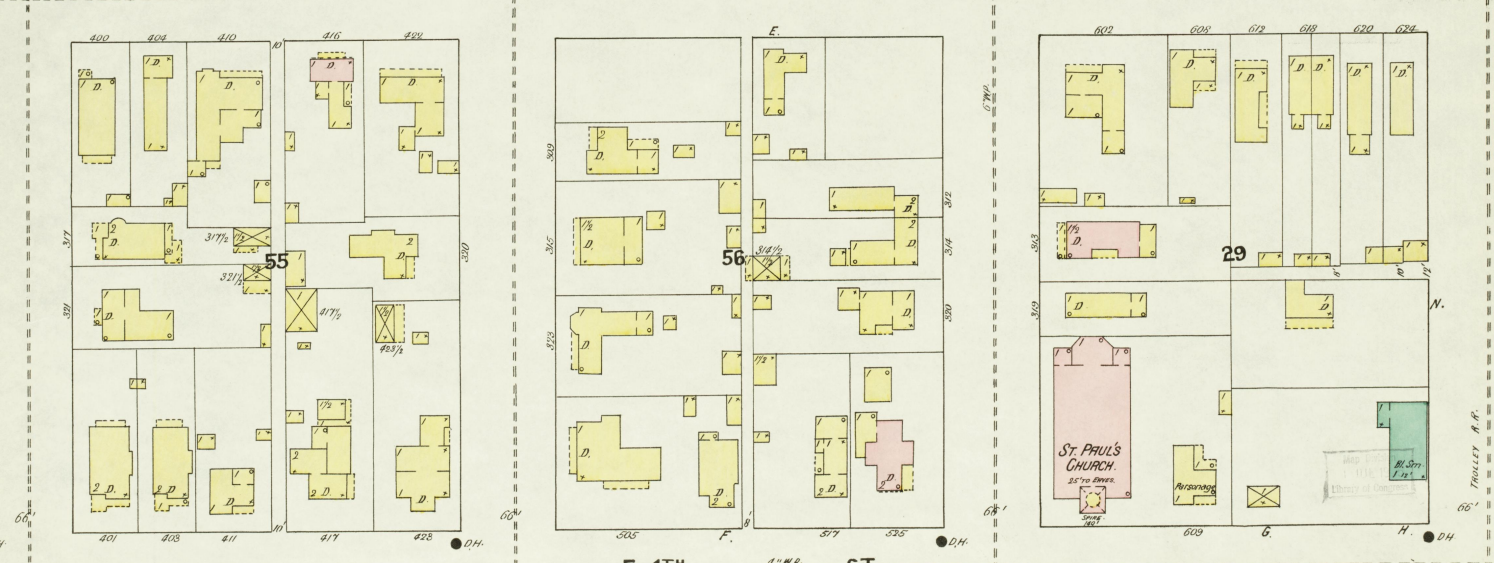

E. 4TH ST.

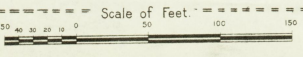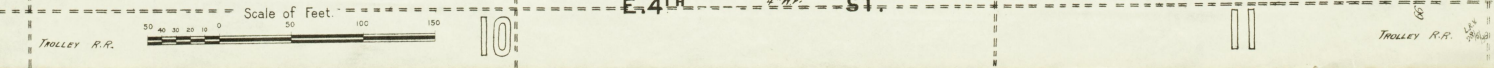

Trolley R.R.

Trolley R.R.

CRITTENDEN


CLAY

BOLIVAR


TRIPLETT

JULY 1895
OWENSBORO
KY.

E. FRONT

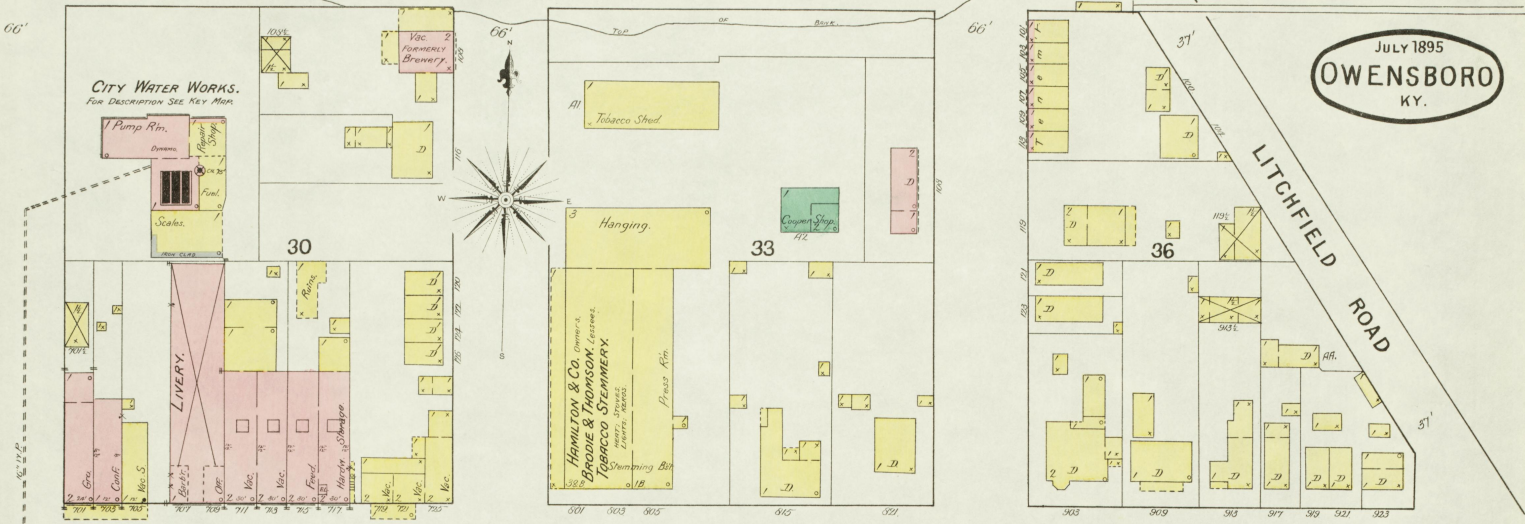

E. 2ND OR E. MAIN

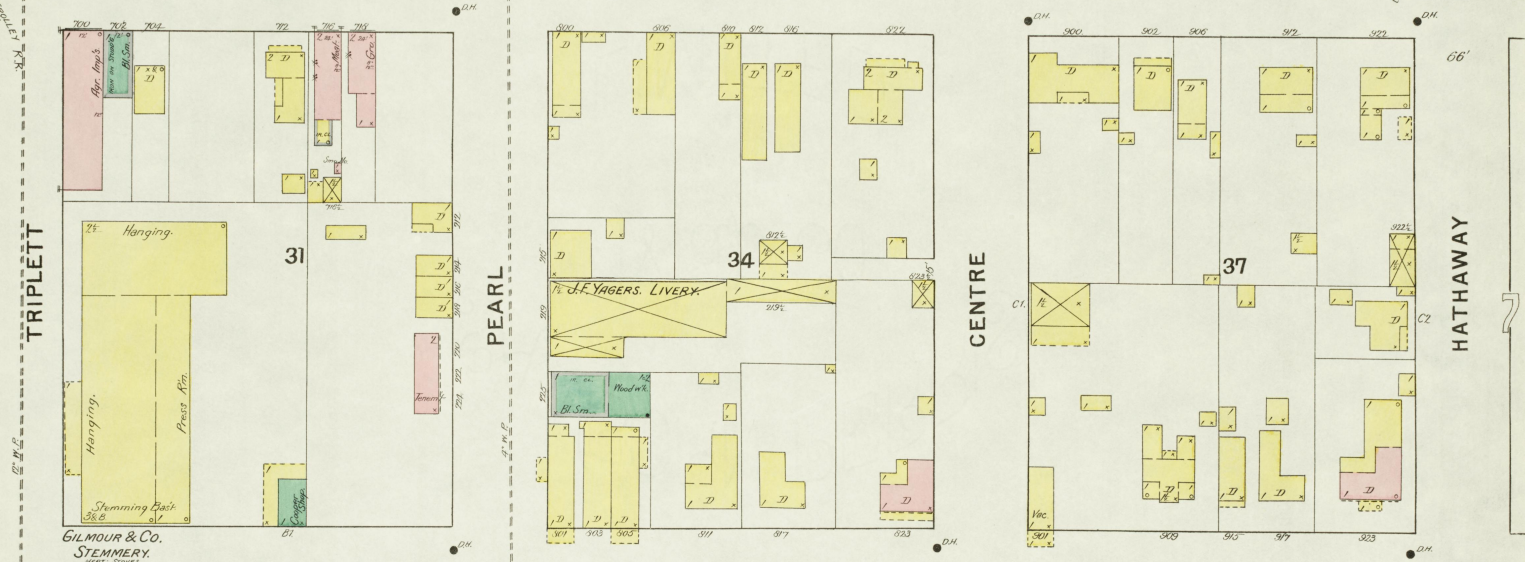






E. 3RD ST.



E. 4TH ST.





JULY 1895
OWENSBORO
KY.

8

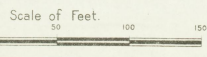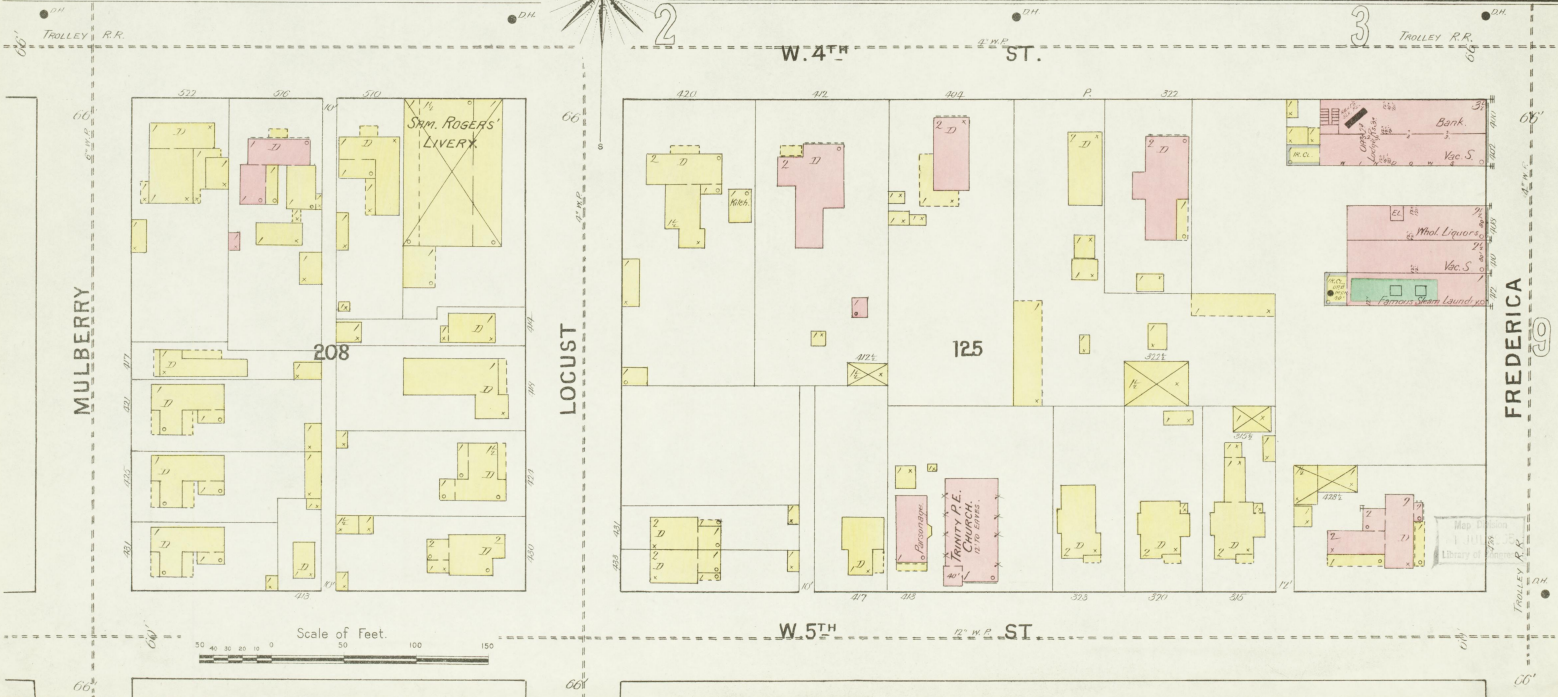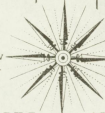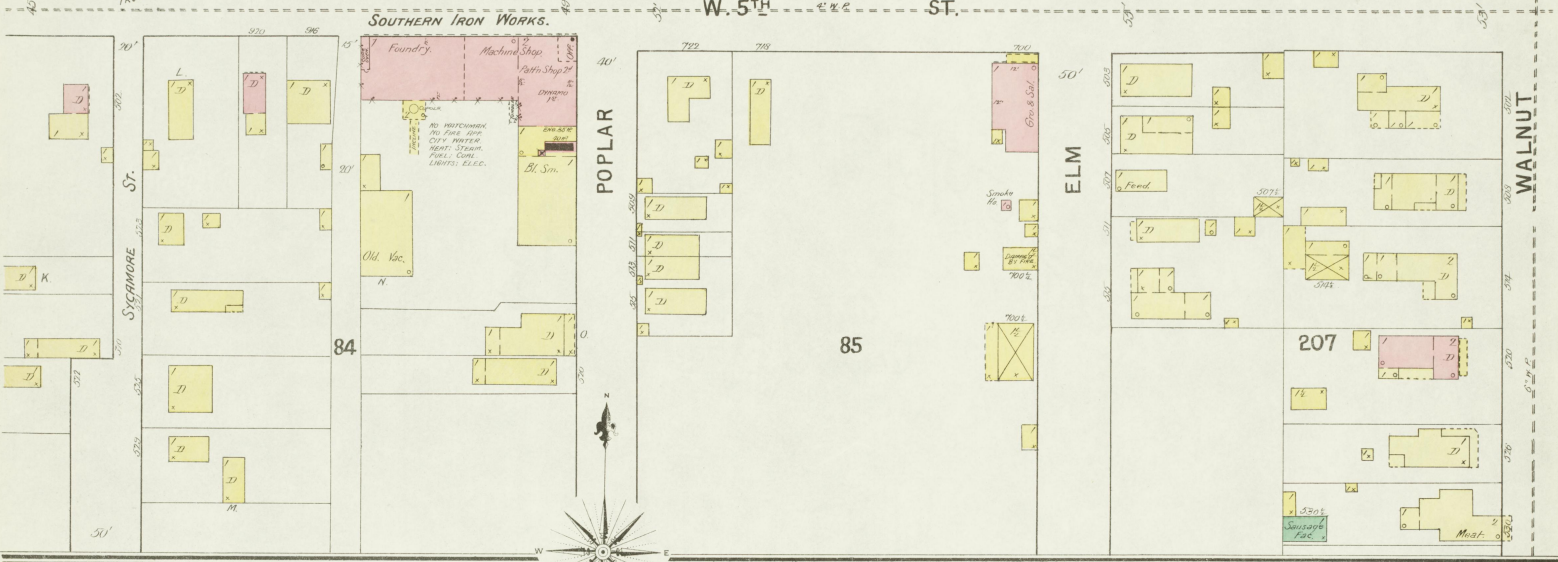
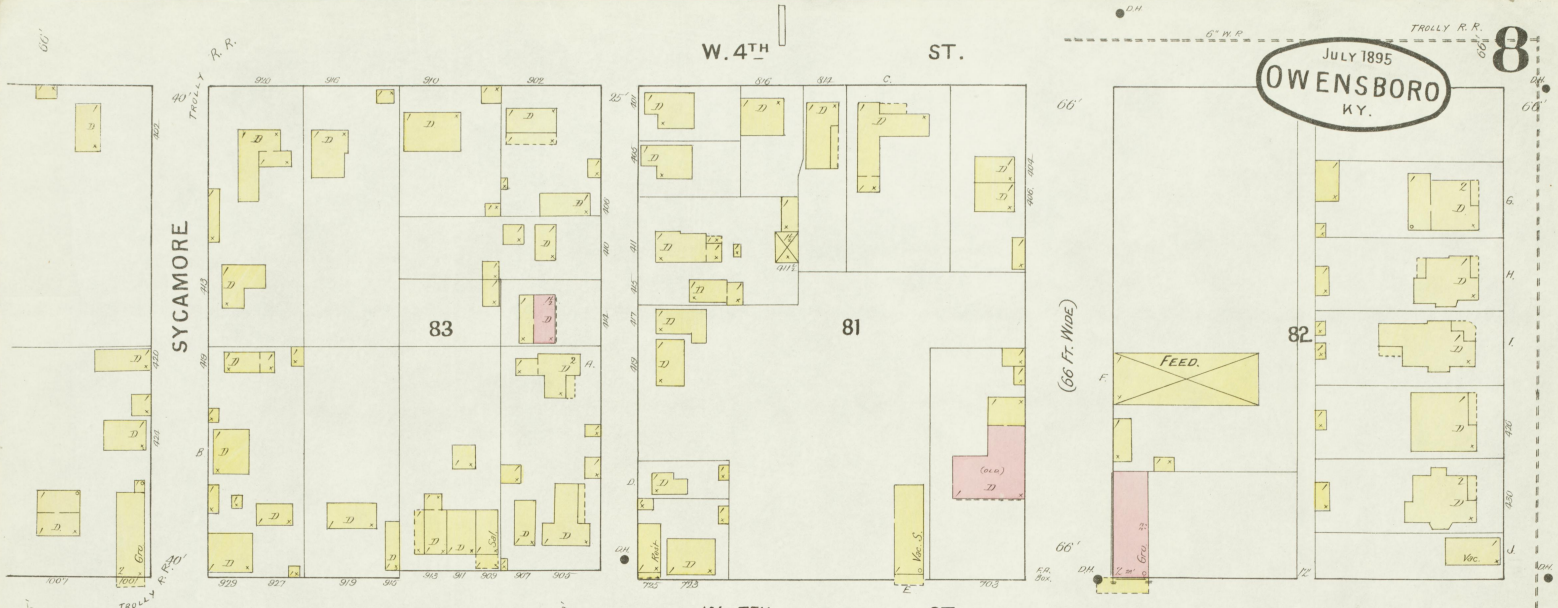


JULY 1895
OWENSBORO
KY.

727 728 729 

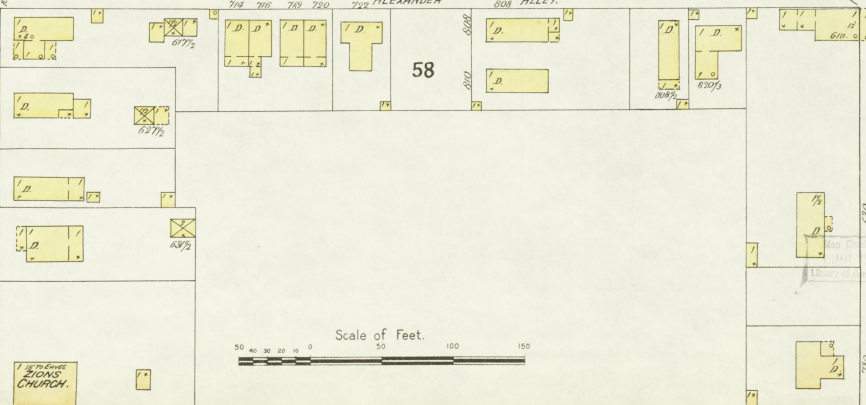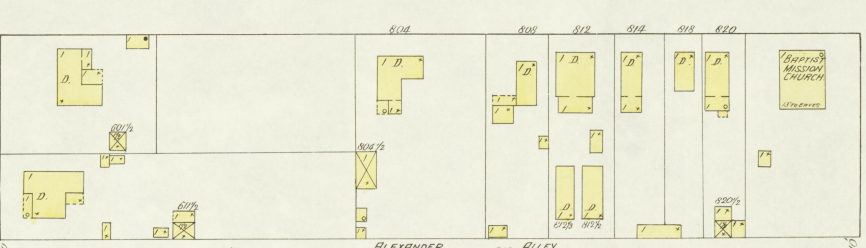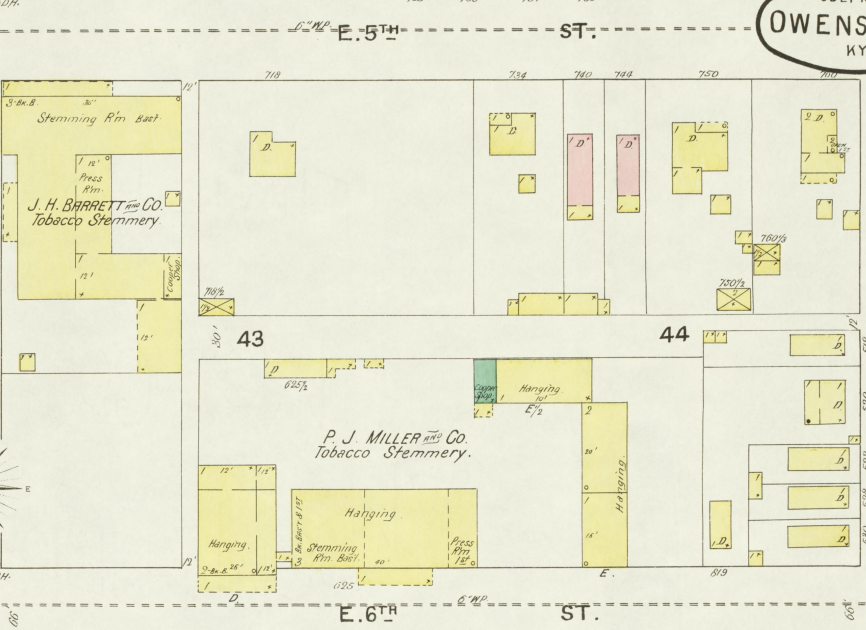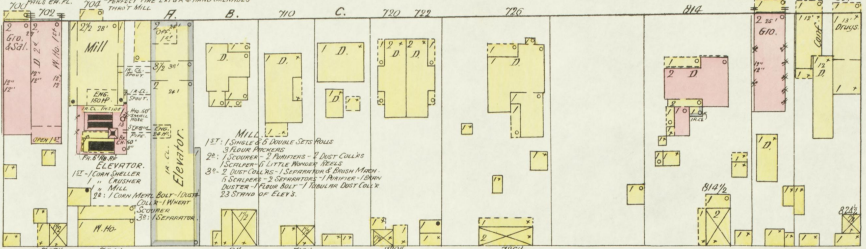

Scale of Feet.
0 50 100 150

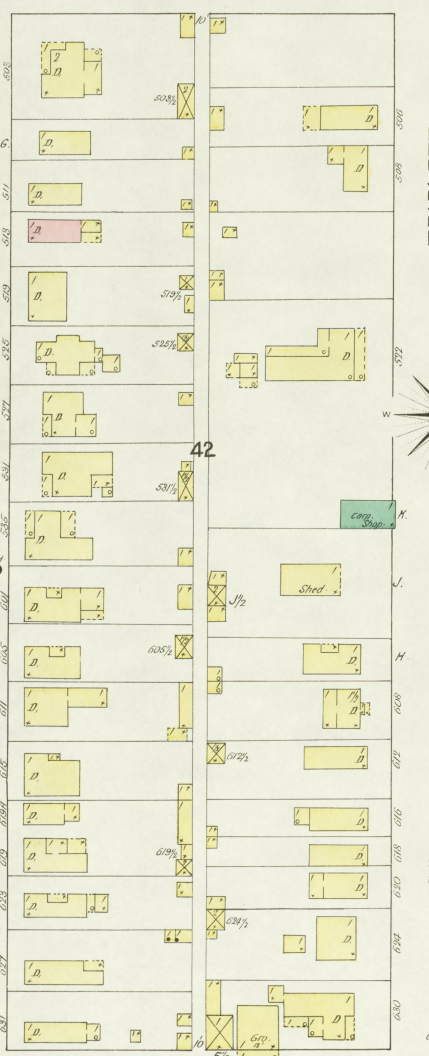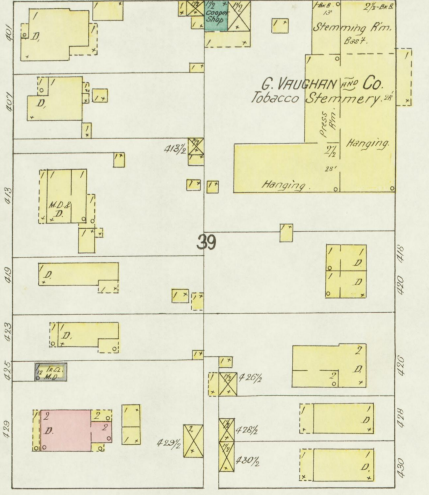

E. 7TH ST. (HARRIETT)

TRIPLETT



TRIPLETT

E. 7TH ST. (HARRIETT)

OWENSBORO KY.

JULY 1895









6

E. 4TH ST.


12

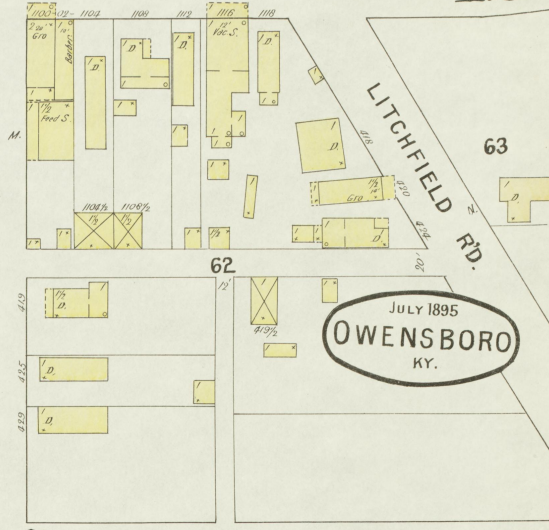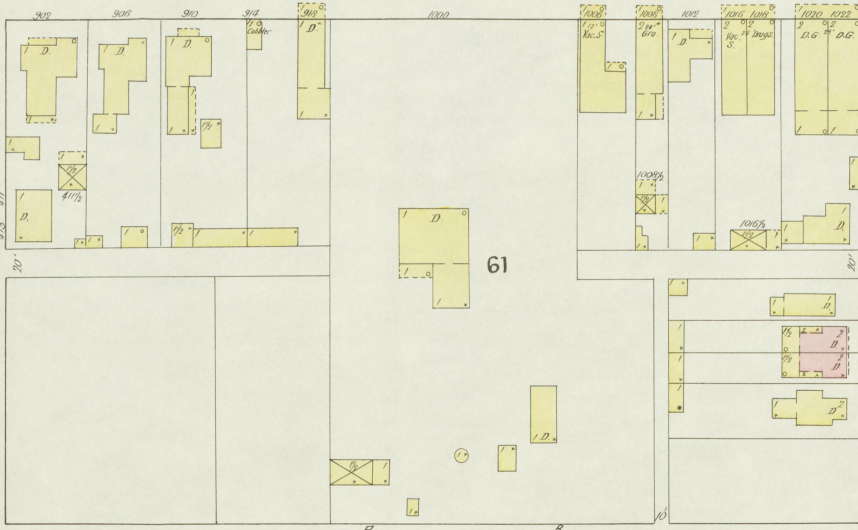

E. 5TH ST.

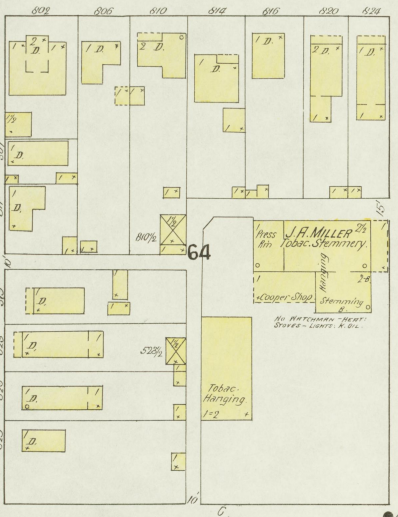

HATHAWAY



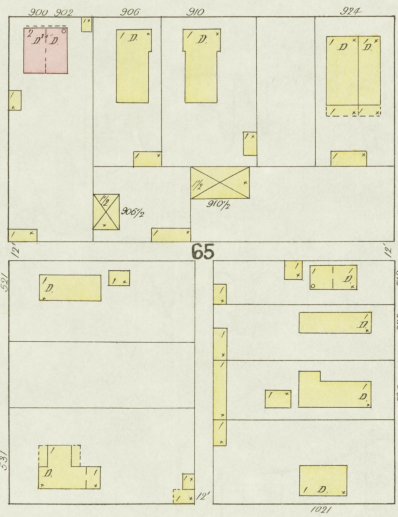


BRECKENRIDGE




HALL









E. 6TH ST.

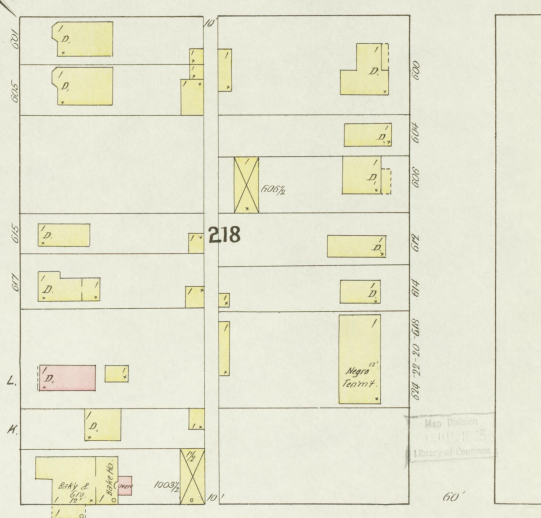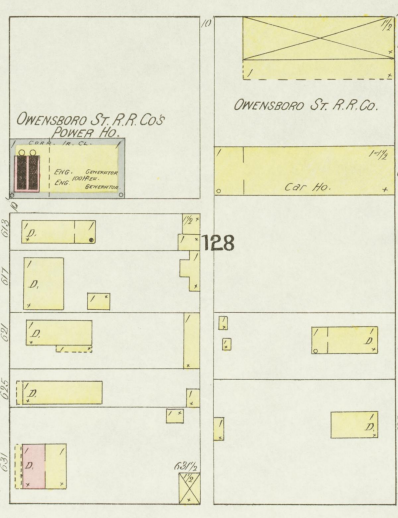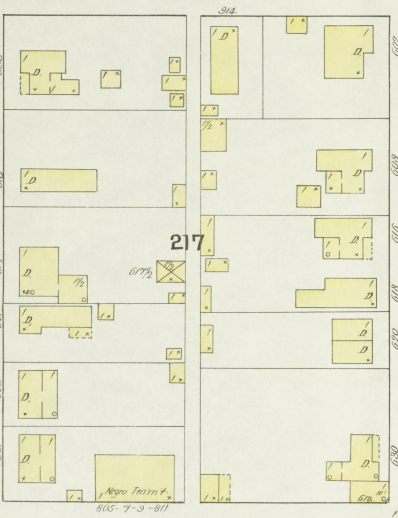

E. 7TH ST. (HARRIETT)

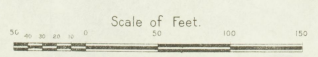

24

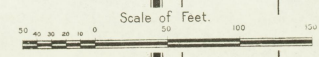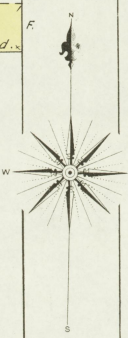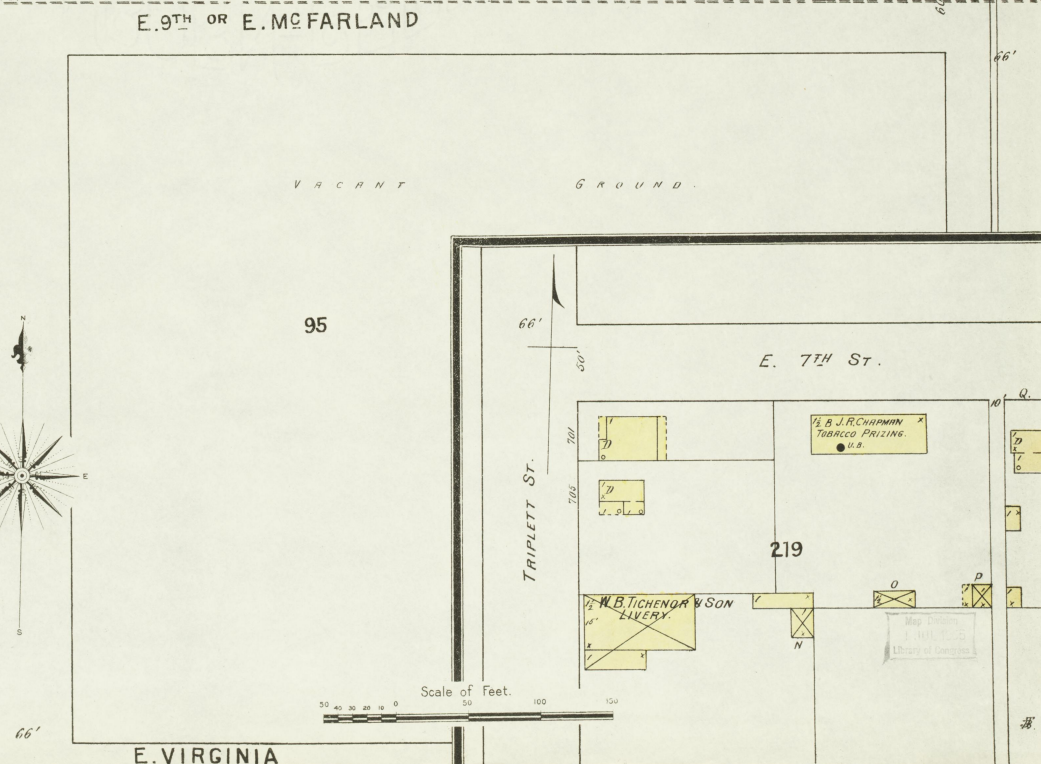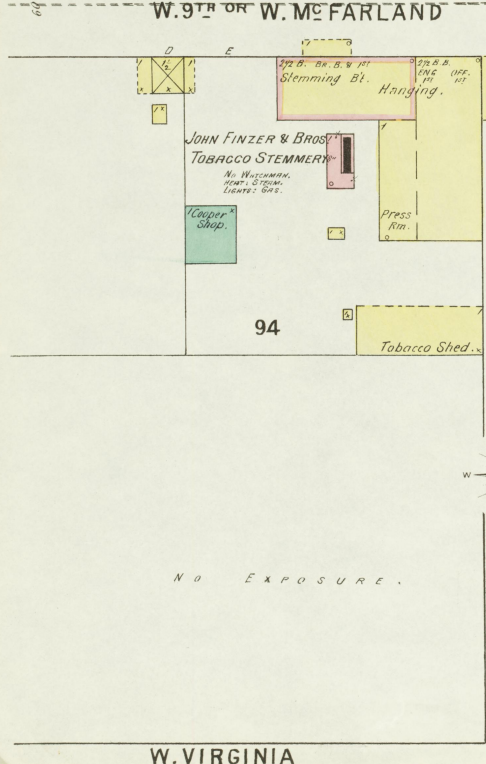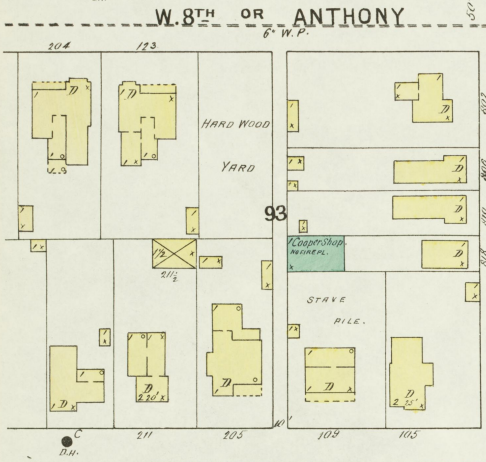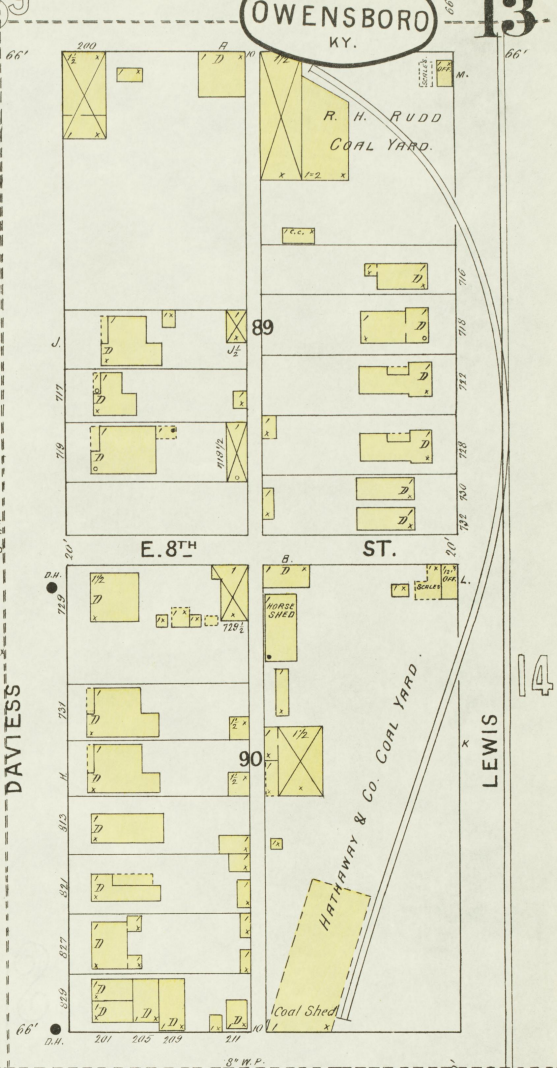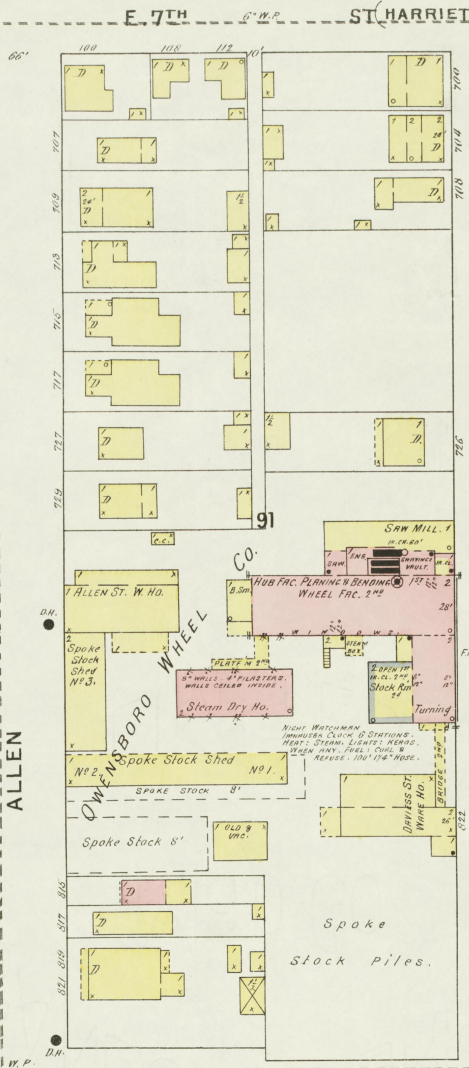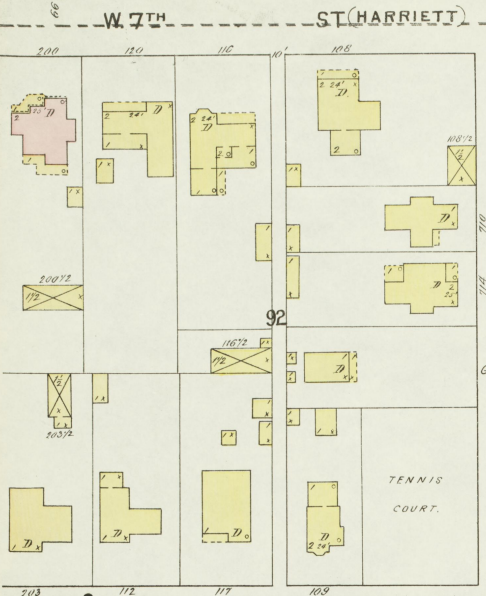

W. VIRGINIA

E. VIRGINIA

NO EXPOSURE.

E. 7TH ST.

TRIPLETT ST.

219

W. B. TICHENOR & SON

TOBACCO PRIZING

U.S.

W. B.









JULY 1895
OWENSBORO
KY.

14




E. 7TH ST. (HARRIETT)

LEWIS

CRITTENDEN

CLAY

BOLIVAR

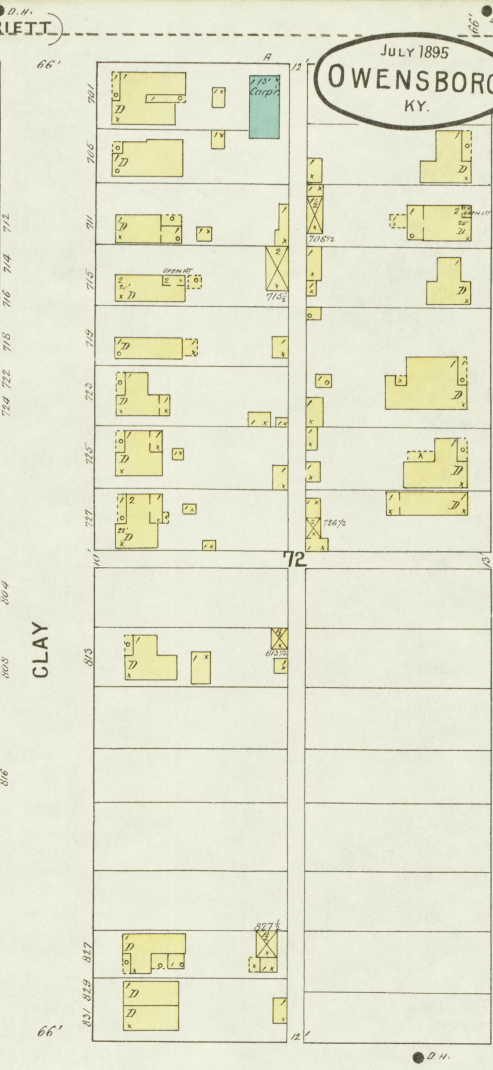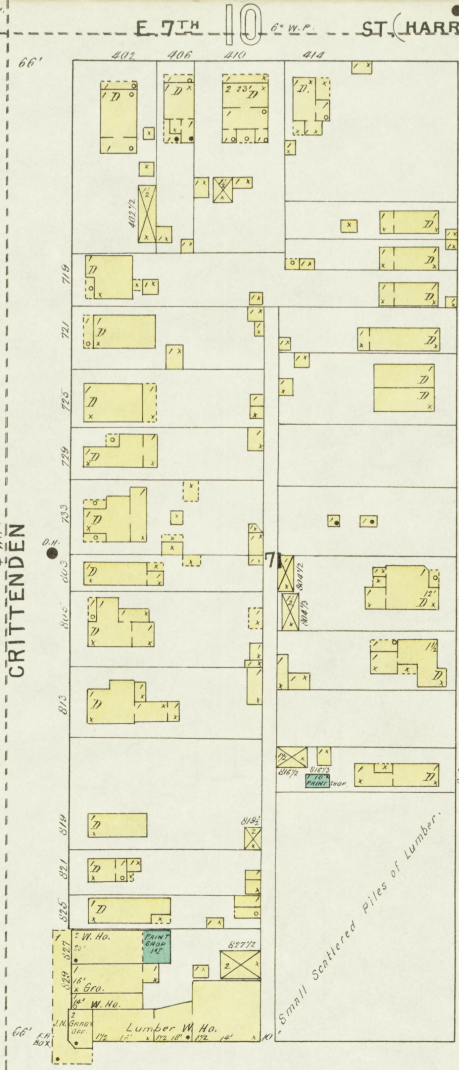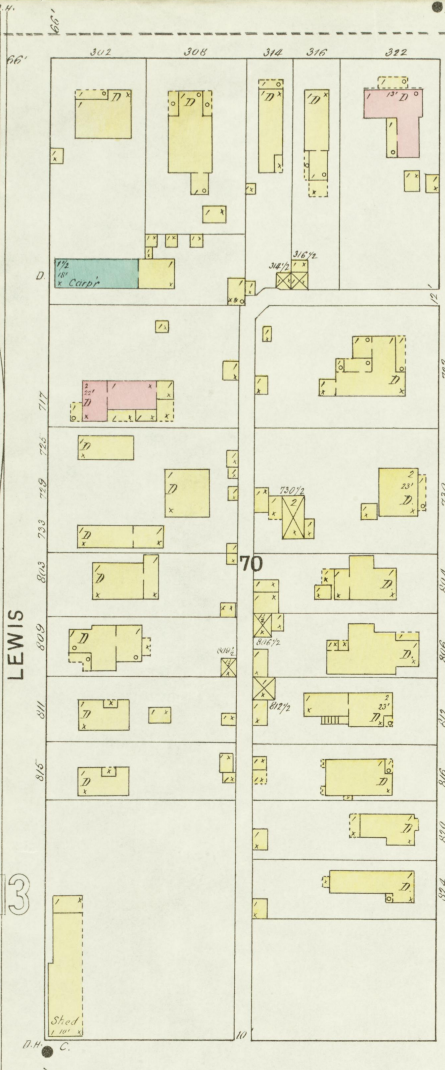





E. 9TH OR McFARLAND

B. J. N. GRADY
CRITTENDEN ST. PLANING MILL.


MOSELEY

SWEENEY

E. VIRGINIA

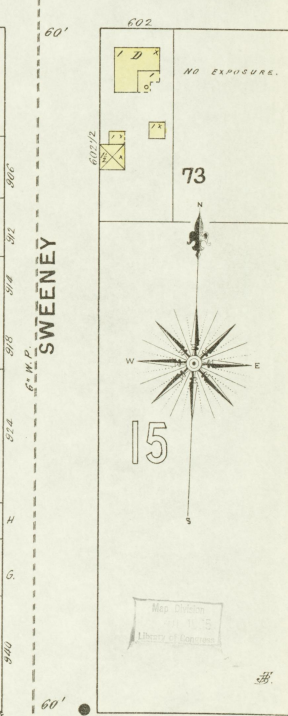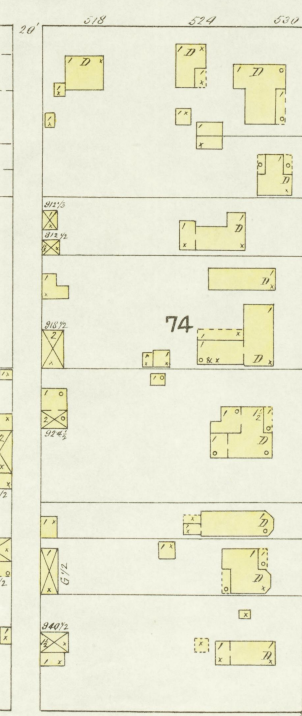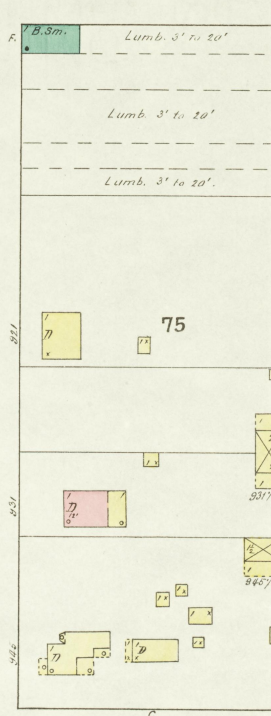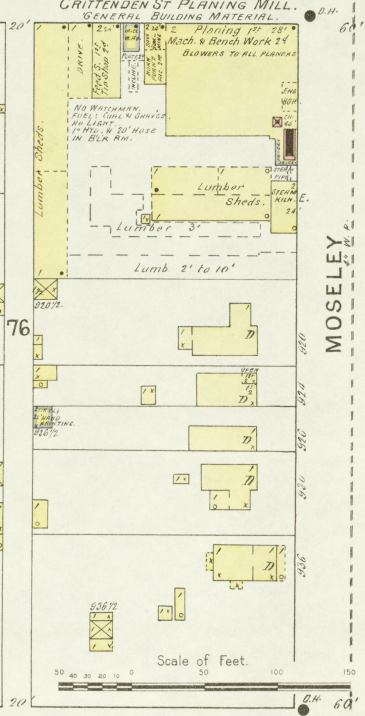

Scale of Feet.

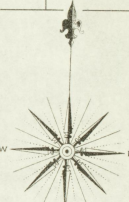

15
















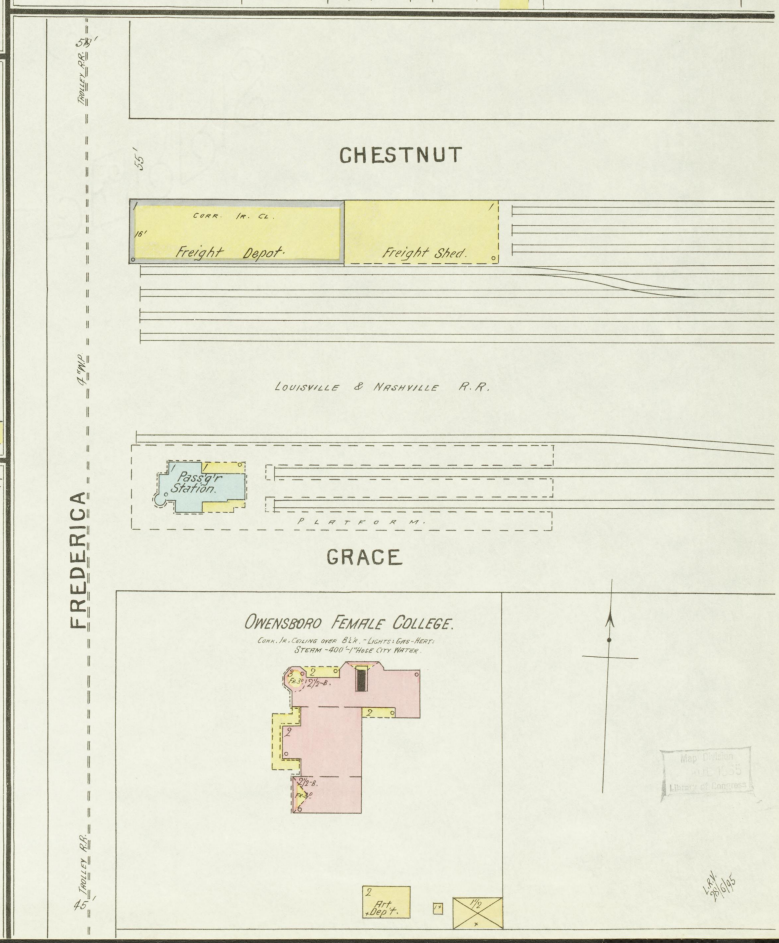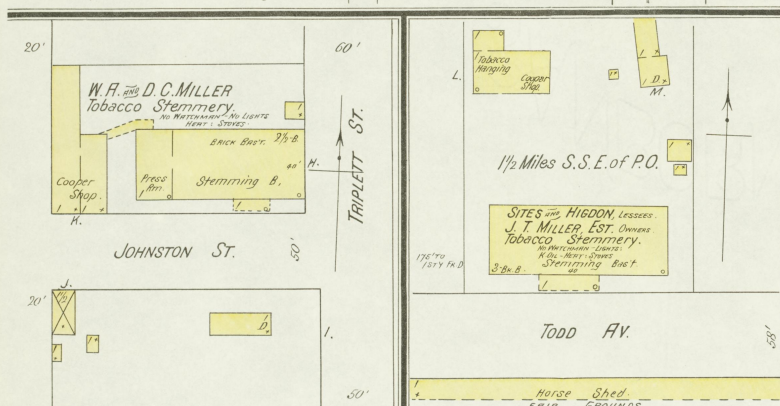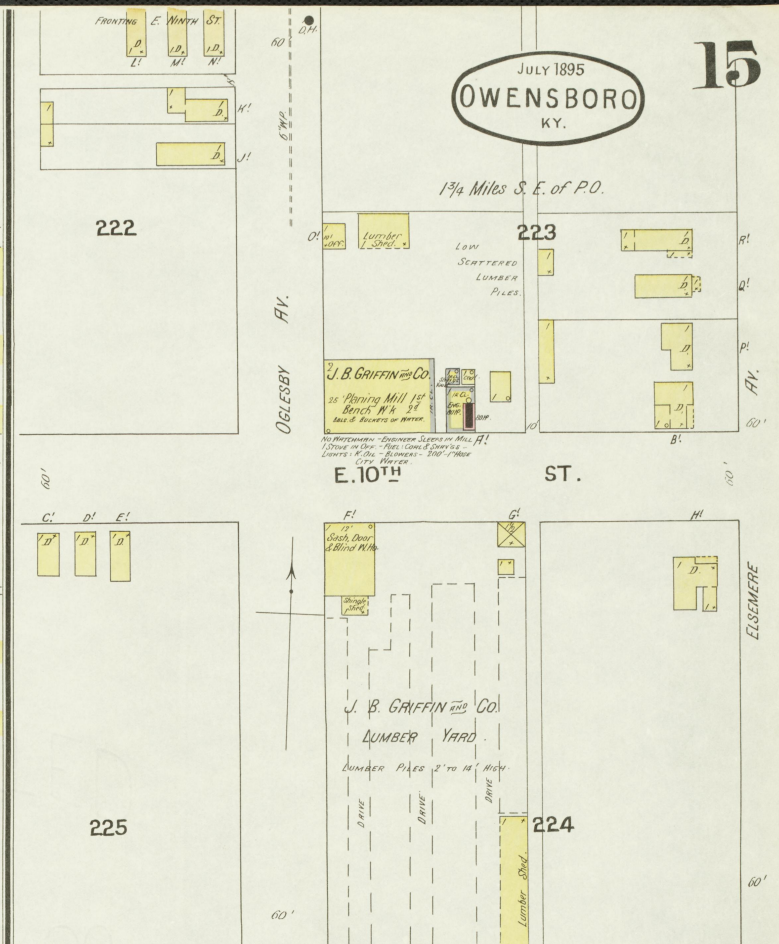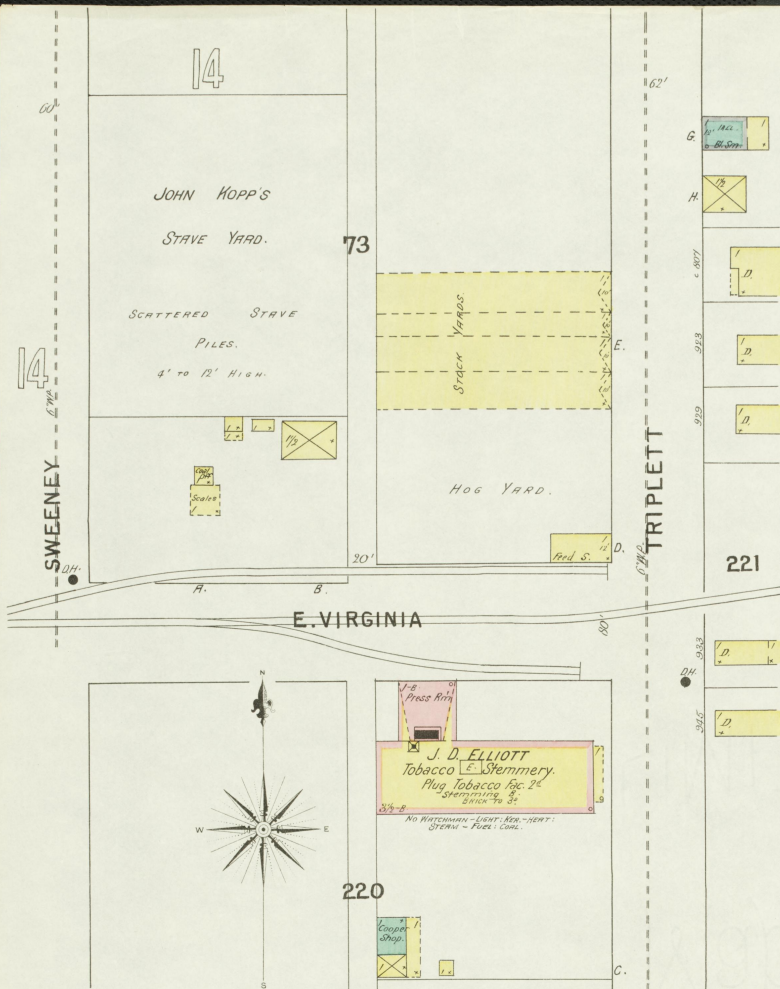


JULY 1895
OWENSBORO
KY.

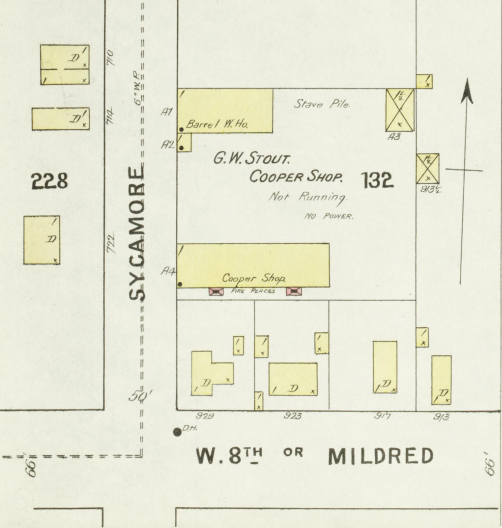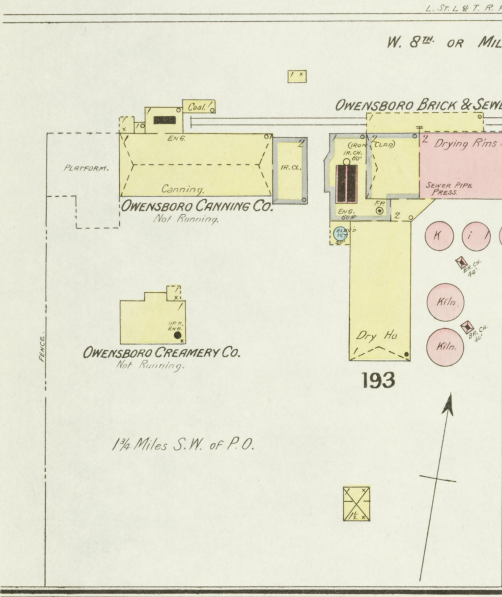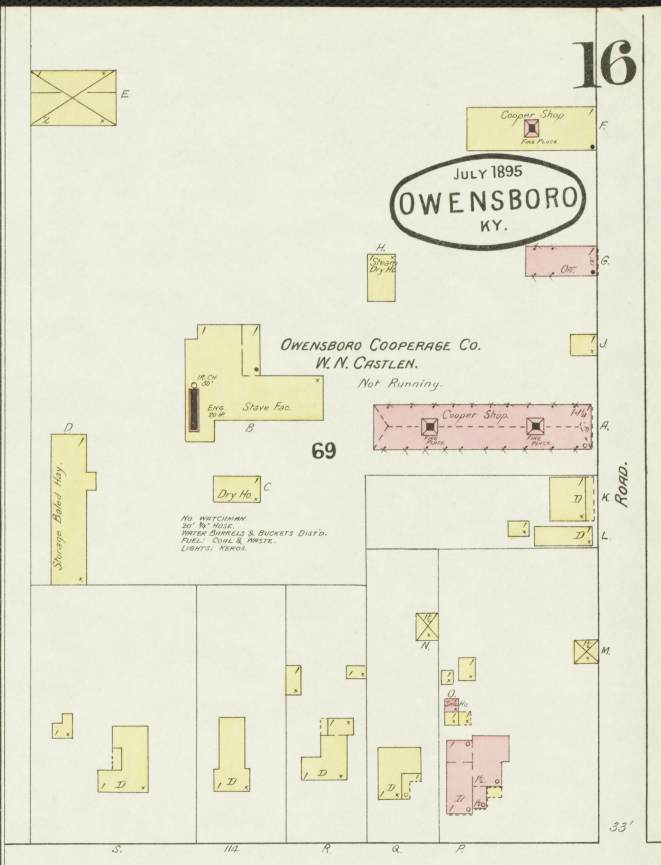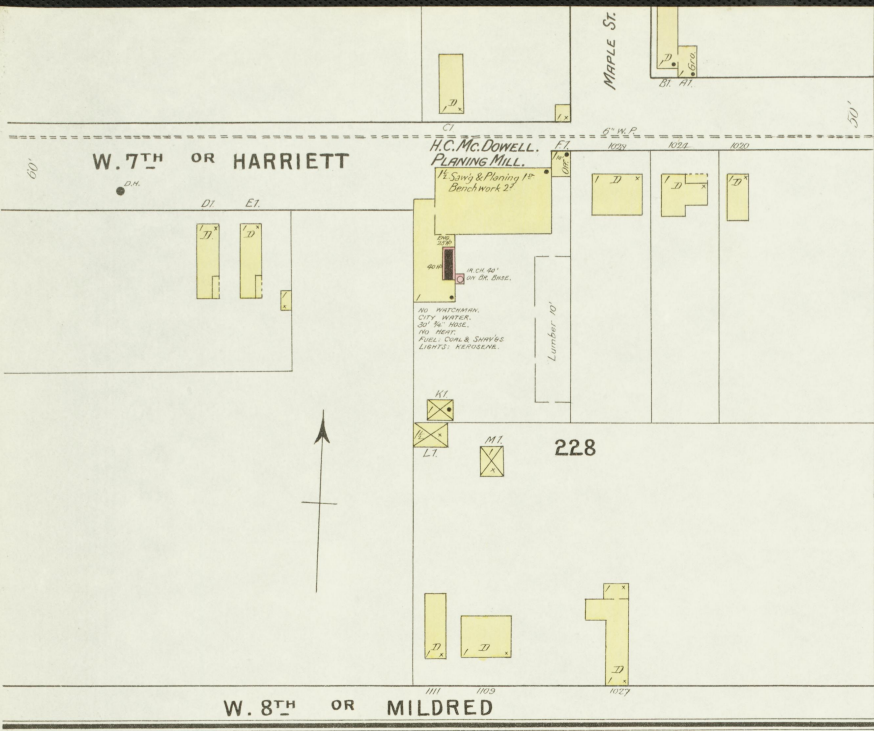

JULY 1895
OWENSBORO
KY.

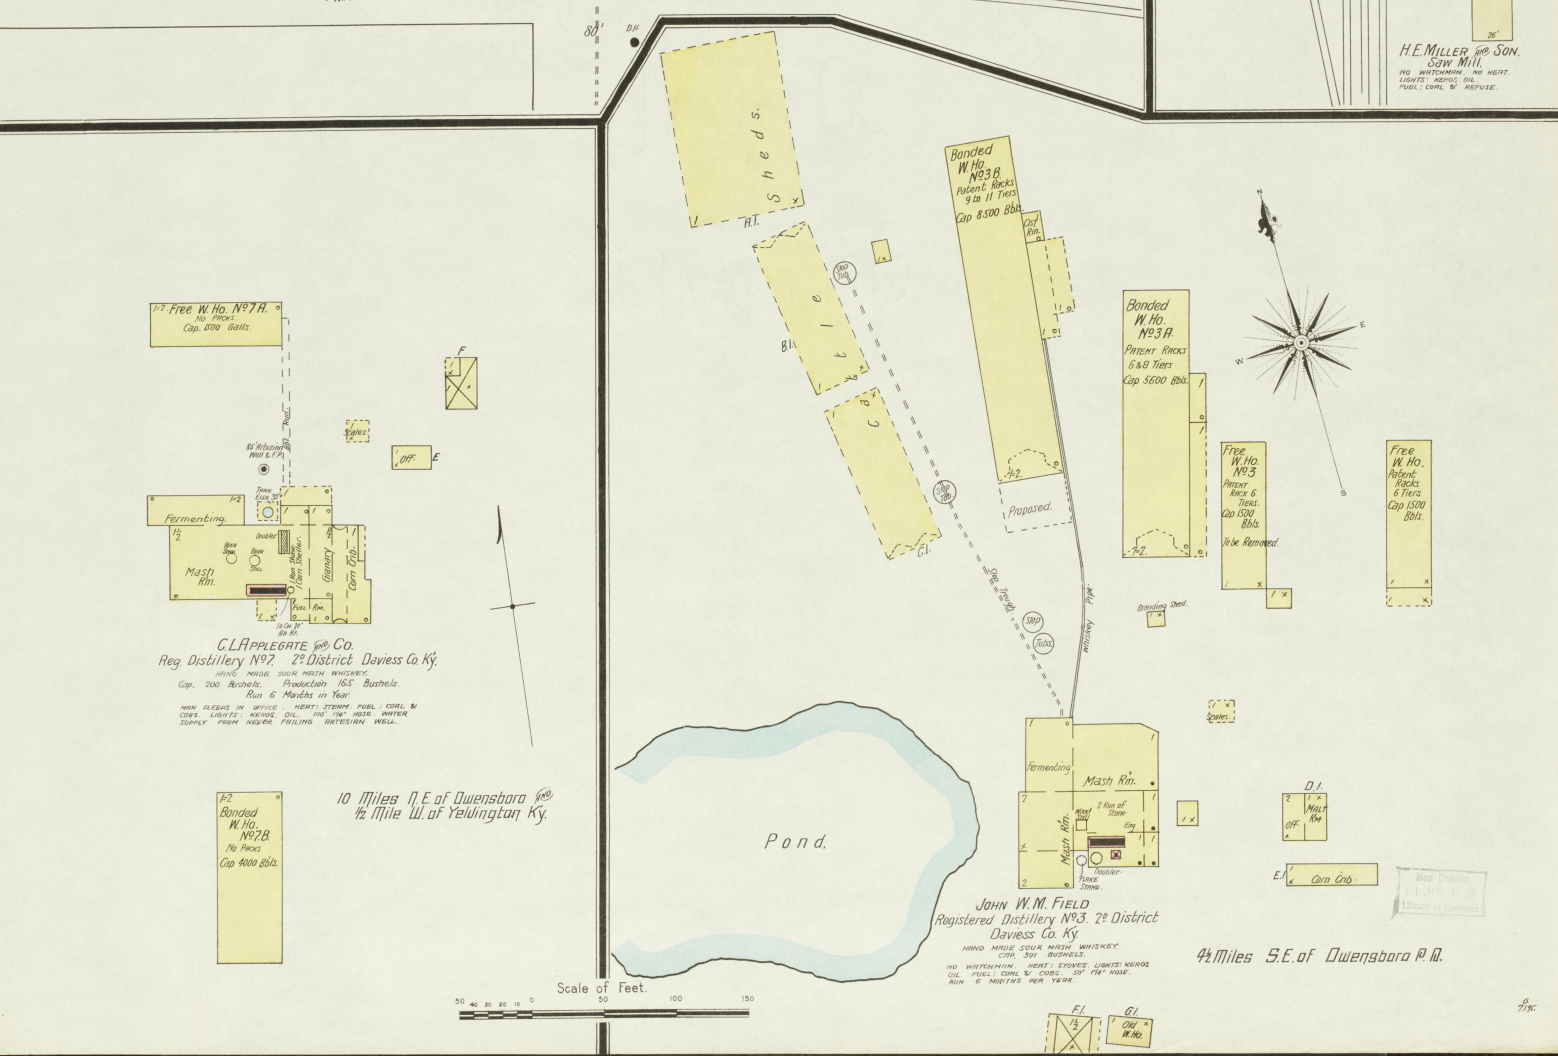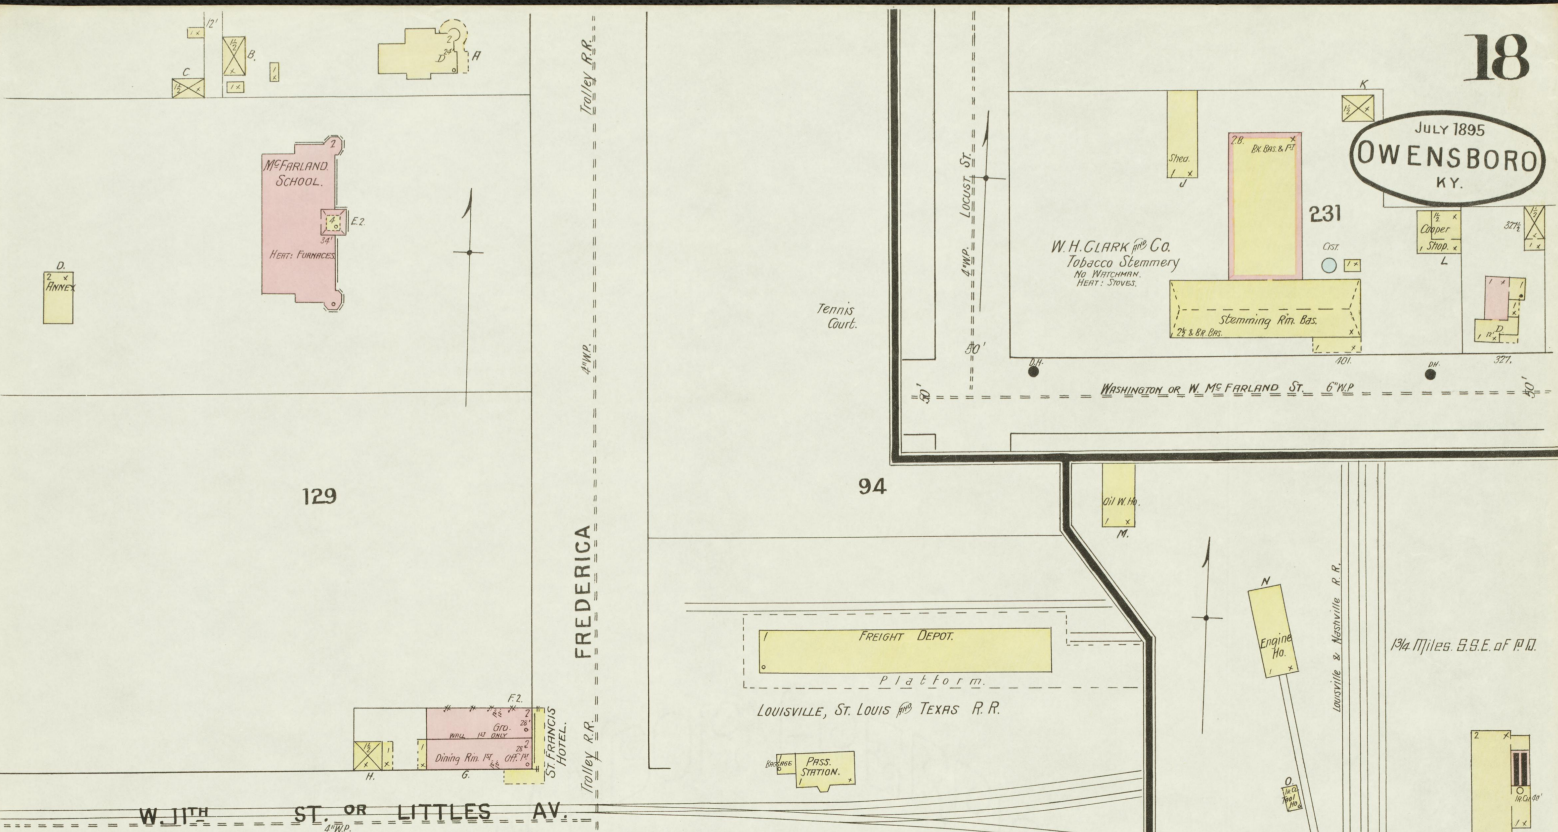

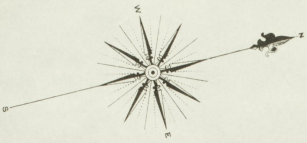

1 3/4 Miles N. W. of Owensboro P.O.

ROAD




Cattle Pens 6.

Cattle Pens H.

OWENSBORO RIVER BEYOND

JOHN HANNING DISTILLING CO.
THE M. V. MONARCH CO.
Registered Distillery No 11, Davess Co. 2nd Dist. Ky.


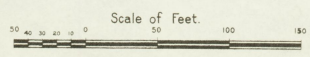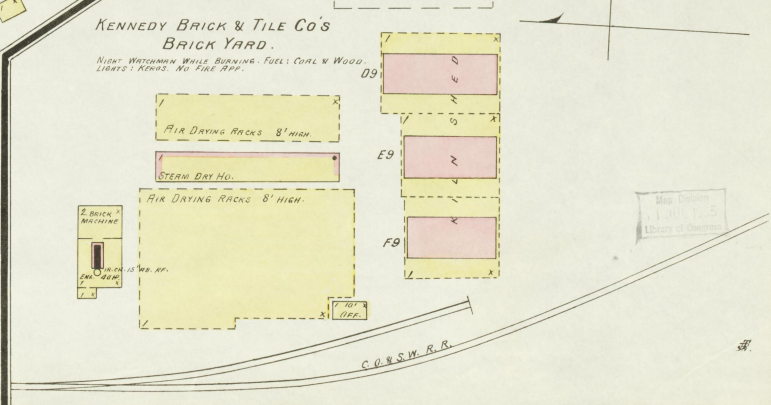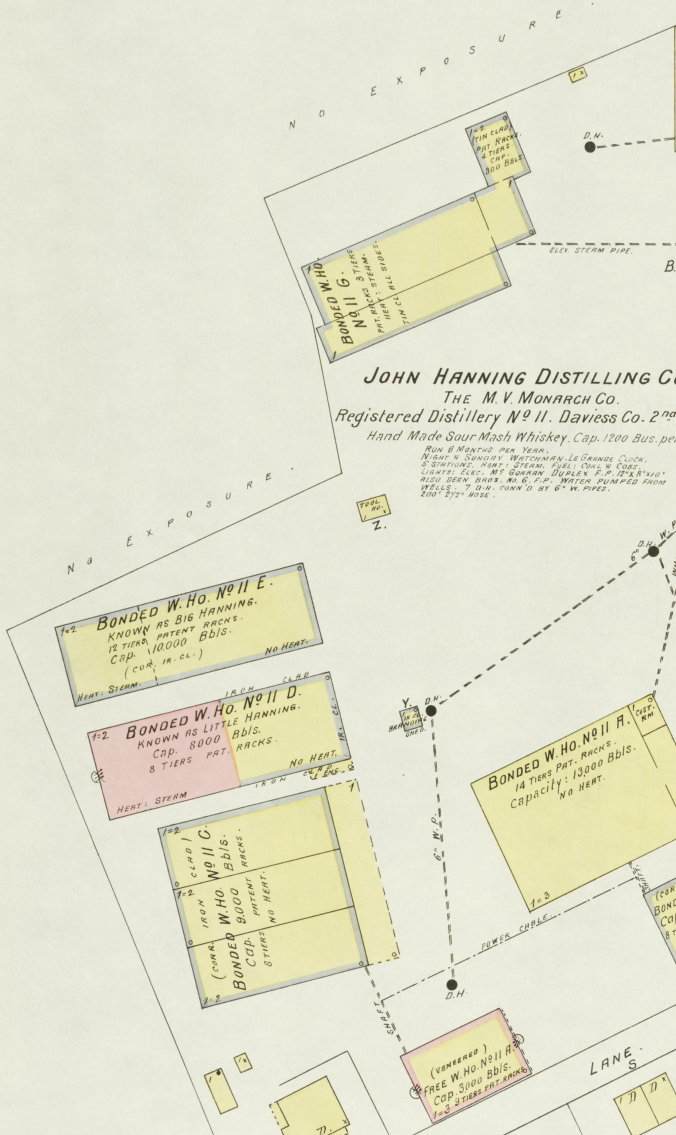


1 7/8 Miles N.W. of P.O. Owensboro, Ky.


DAVISS CO. DISTILLING CO.
Registered Distillery No 2.
2nd District - Daviess Co. Ky.

Cap. 823 Bushels. Present Production: 415 Bushels.
HAND MADE SOUR MASH WHISKEY.

JULY 1895
OWENSBORO
KY.

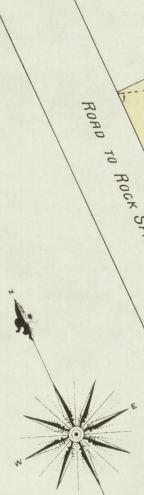

Road to Rock Spring Distillery

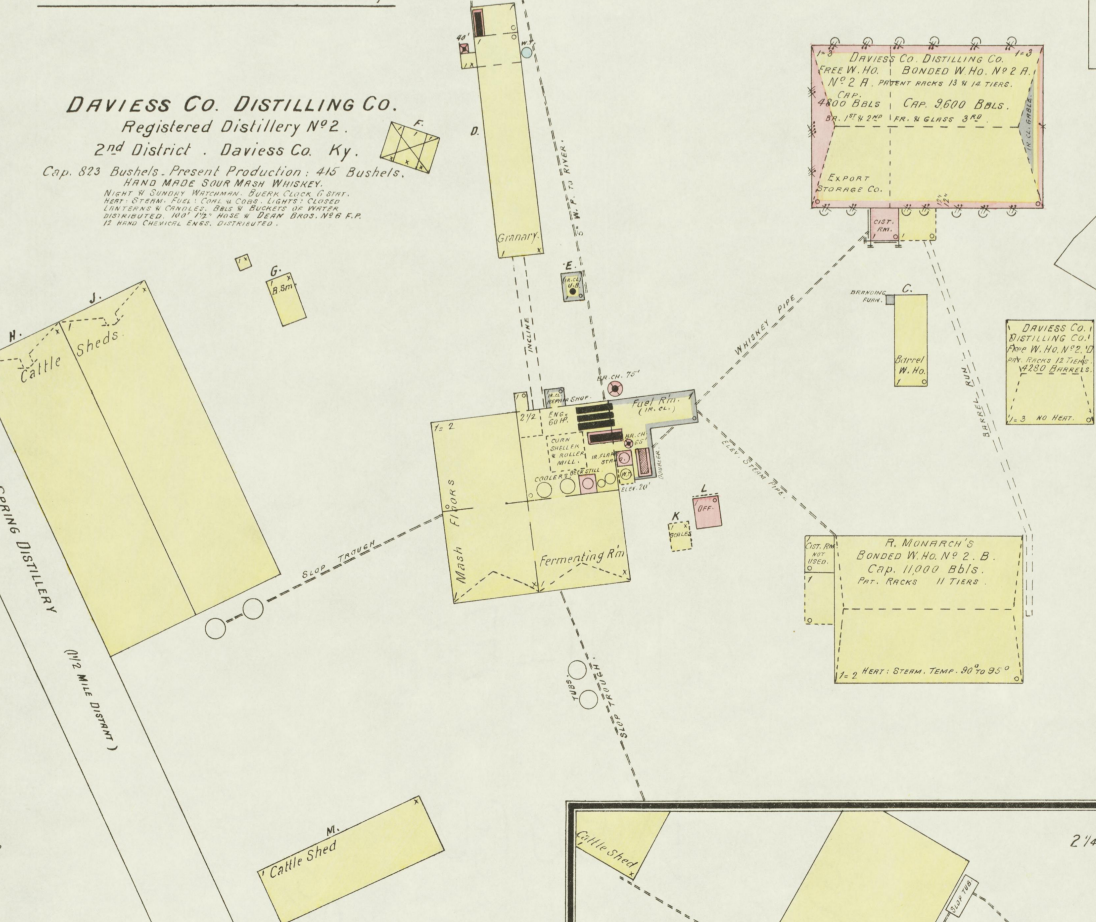

2 1/4 Miles N.W. of P.O.

ROCK SPRING DISTILLING CO.
Registered Distillery No 18, 2nd District, Daviess Co., Ky.

HAND MADE SOUR MASH
Cap. 1000 Bus. Produces 711 Bushels.
RUN ABOUT 3 MONTHS PER YEAR.


J. W. McCulloch
Registered Distillery No 9.
2nd District - Daviess Co. Ky.

HAND MADE SOUR MASH WHISKEY.
Present Production: 175 Bus. per day.


