

INDEX.

STREETS.		AREAS.	
Broadway	2	Blue Grass Distillery	5
Cross, N.	1	Bones Knoll Distillery	5
Court Place	3	Brown, G. R. Hemp Storage	1
East, N.	1	Buky, J. W. Coal & Grain	1
Harrodsburg, E.	100-130	C. N. O. & T. P. R. Depot	1
" W.	101-123	Christ Church, Colored	2
" "	125-163	Christ Church	2
" "	132-176	Court House	3
Lincoln	2	Crow, H. R. Wagon Shop	3
Main, N.	1-80	Curley, E. J. & Co. Distilleries	5
Mulberry, N.	2	Denman House	2
" S.	3	Dickey, F. H. Tobacco Warehouse	1
North	2	Gray, G. W. Distillery	4
Owley Ave.	2	Greenbaum, S. J. Bonded Warehouses	1
Union Mills Pike, near Main	3	Hughes, J. D. & Co. Lumber	1
West, N.	3	Lear's Opera House	3
" S.	3	Methodist Episc. Church	2
Williamson	104-172	" South Church	3
" "	2	" Church, Colored	3
		Old Lexington Club Distillery	4
		Presbyterian Church	3
		Smith, M. C. Wood & Coal	3
		Sparks, E. R. Hemp Warehouse	3
		Starks Hotel	3
		Stoels, D. W. Grist Mills	4
		W. L. & Co. Warehouse	1
		Sullivan, P. O. Grain Warehouse	1
		Union Grist Mills	4
		Warner & Reed, Distillery	4

SPECIALS.

Alliband, W. N., Carriage Shop	2
Baptist Churches	2
Bethel Academy	1
Warner & Reed, Distillery	4





* Indicates only one side of Street shown.




NICHOLASVILLE, KY.
1886. 3000.



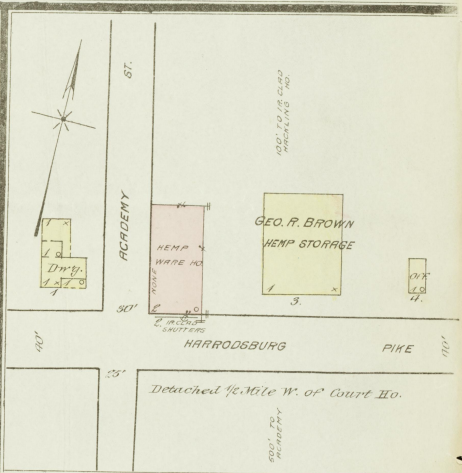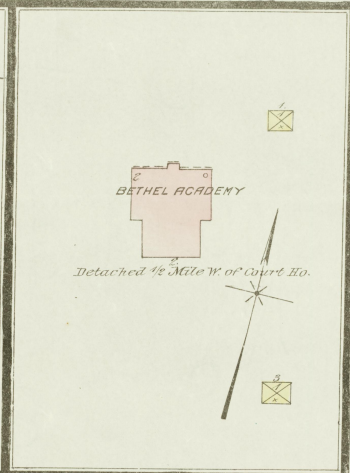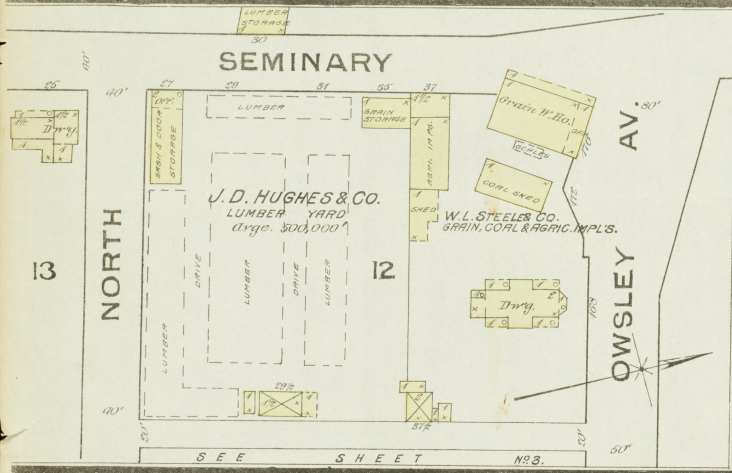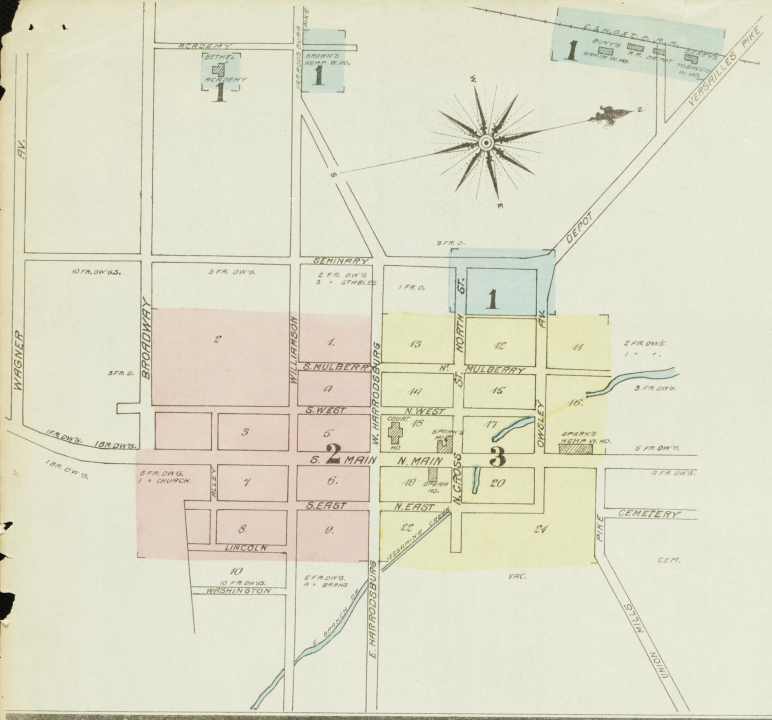


No exposure

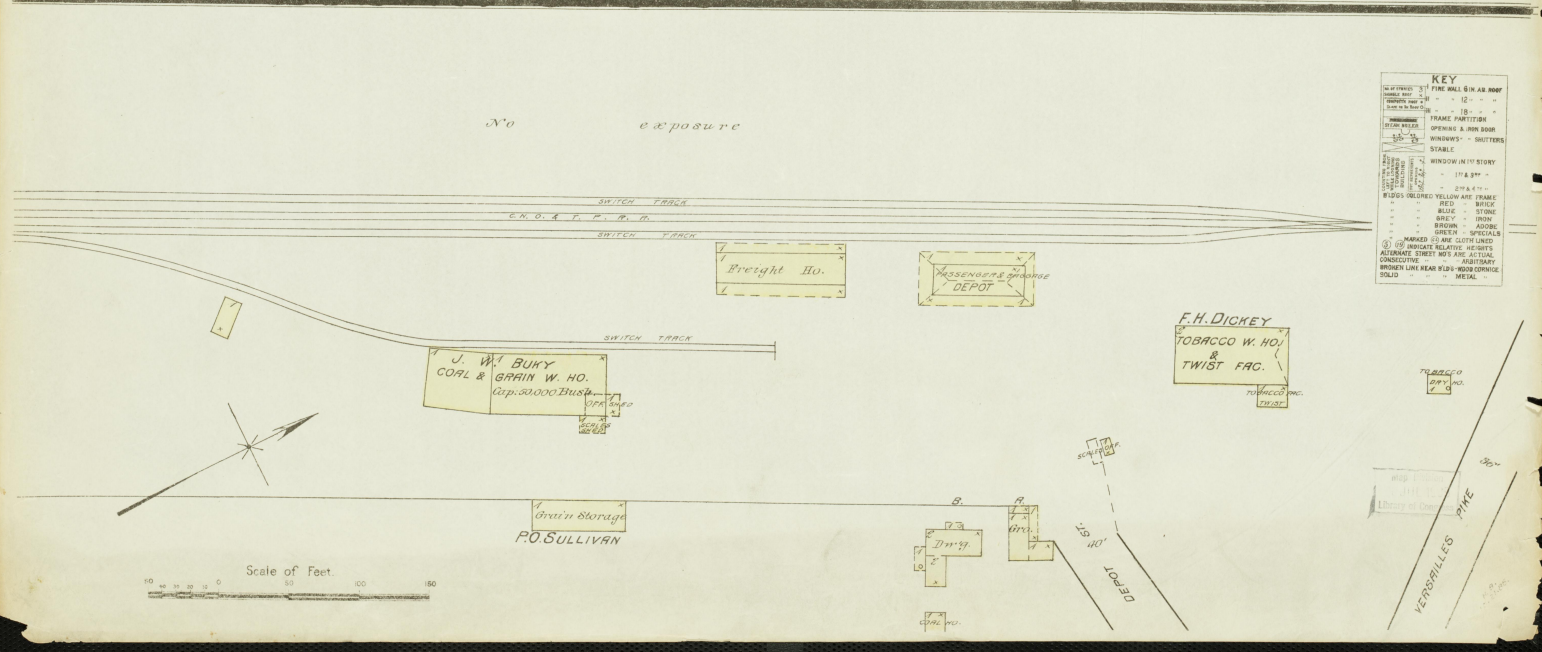


KEY

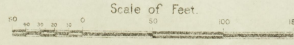

v a c a n t

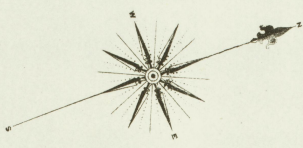

BROADWAY

MP. 5.

SHEET

W. HARRODSBURG

E. HARRODSBURG

522

2

S. MULBERRY

4

S. WEST

W. N. ALLBAND
CHAFFEE SHOP
WATT'S
BROS.
LIVERY
Coal Yard
Coal Sheds
DENMAN HO.

WILLIAMSON

S. MAIN

S. EAST

LINCOLN

10

9

6

3

7

8

Colored

CHRISTIAN CHURCH
18 TO LINES
1 1 1 1


BAPT. CHURCH
100 to Bureau

M. E. CHURCH
10 to LINES

METHODIST CHURCH
10 to LINES



BAPT. CHURCH
10 to LINES

Scale of Feet.



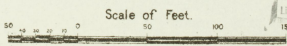


SEE SHEET No. 1.




NORTH

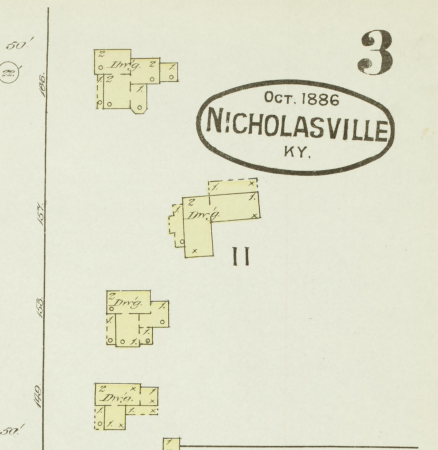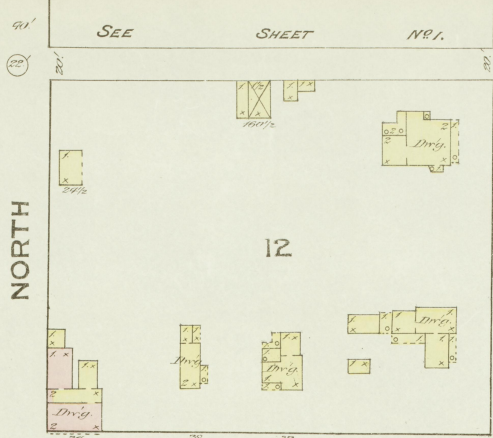




N. MULBERRY

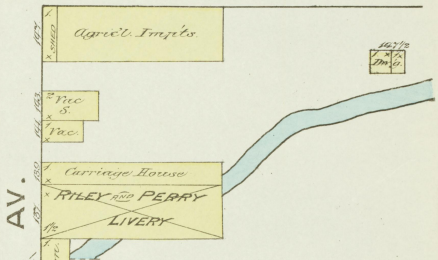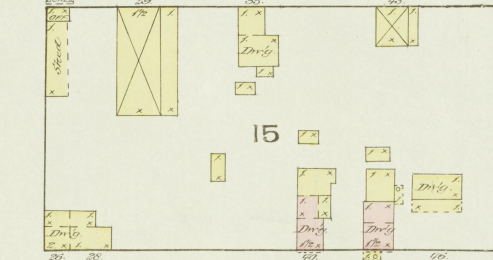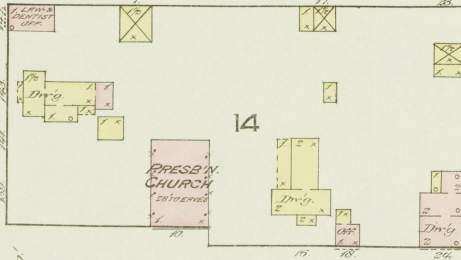




N. WEST

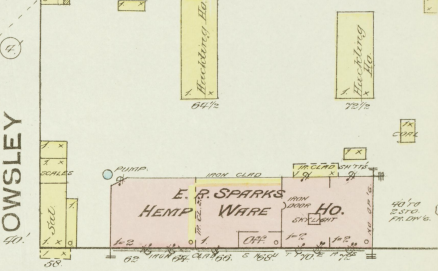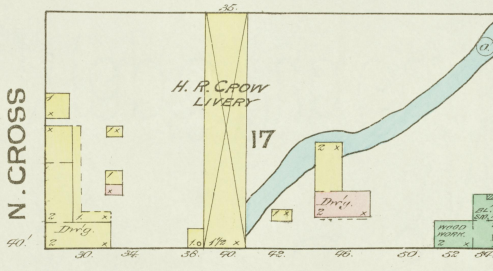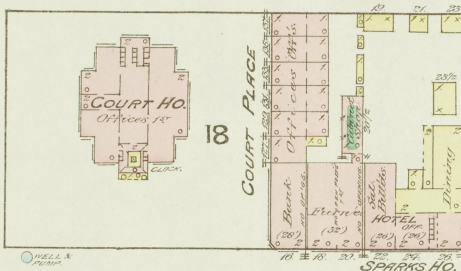

N. MAIN

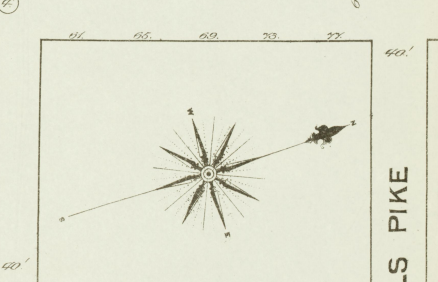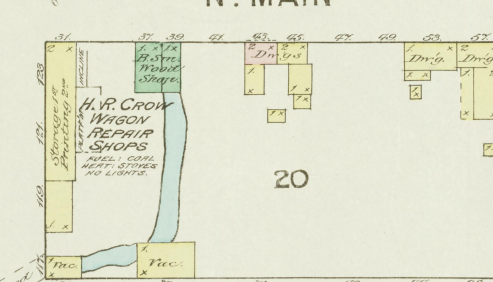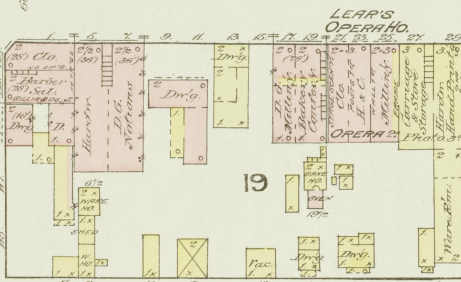

N. EAST

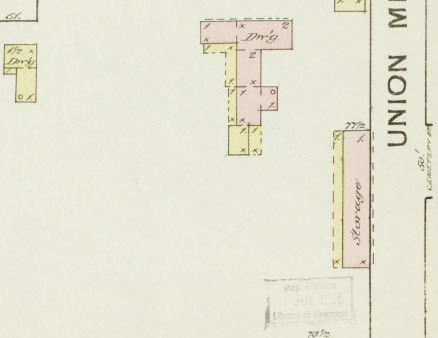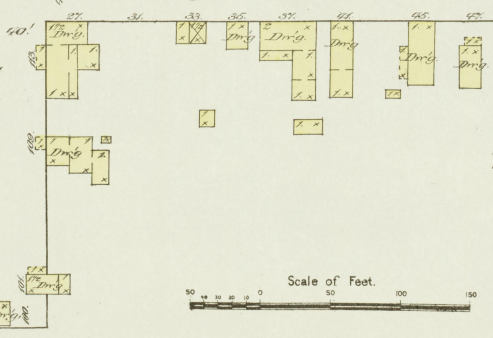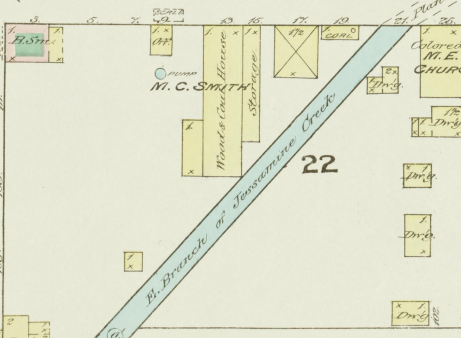


W. HARRODSBURG

E. HARRODSBURG


UNION MILLS PIKE

AV.

OWSLEY


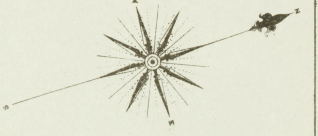


Scale of Feet.

 


OCT. 1886
NICHOLASVILLE
KY.

WARNER & REED.
OLD LEXINGTON CLUB DISTILLERY.
Reg. Distill'g. No. 86.
8th Dist. Jessamine Co. Ky.
Mash. Cap. 207 Bush per day.
Ave. Yield. 4 1/4 Gals per bush.
WATCHMAN WHEN RUNNING.
POWER STEAM.
FUEL COAL.

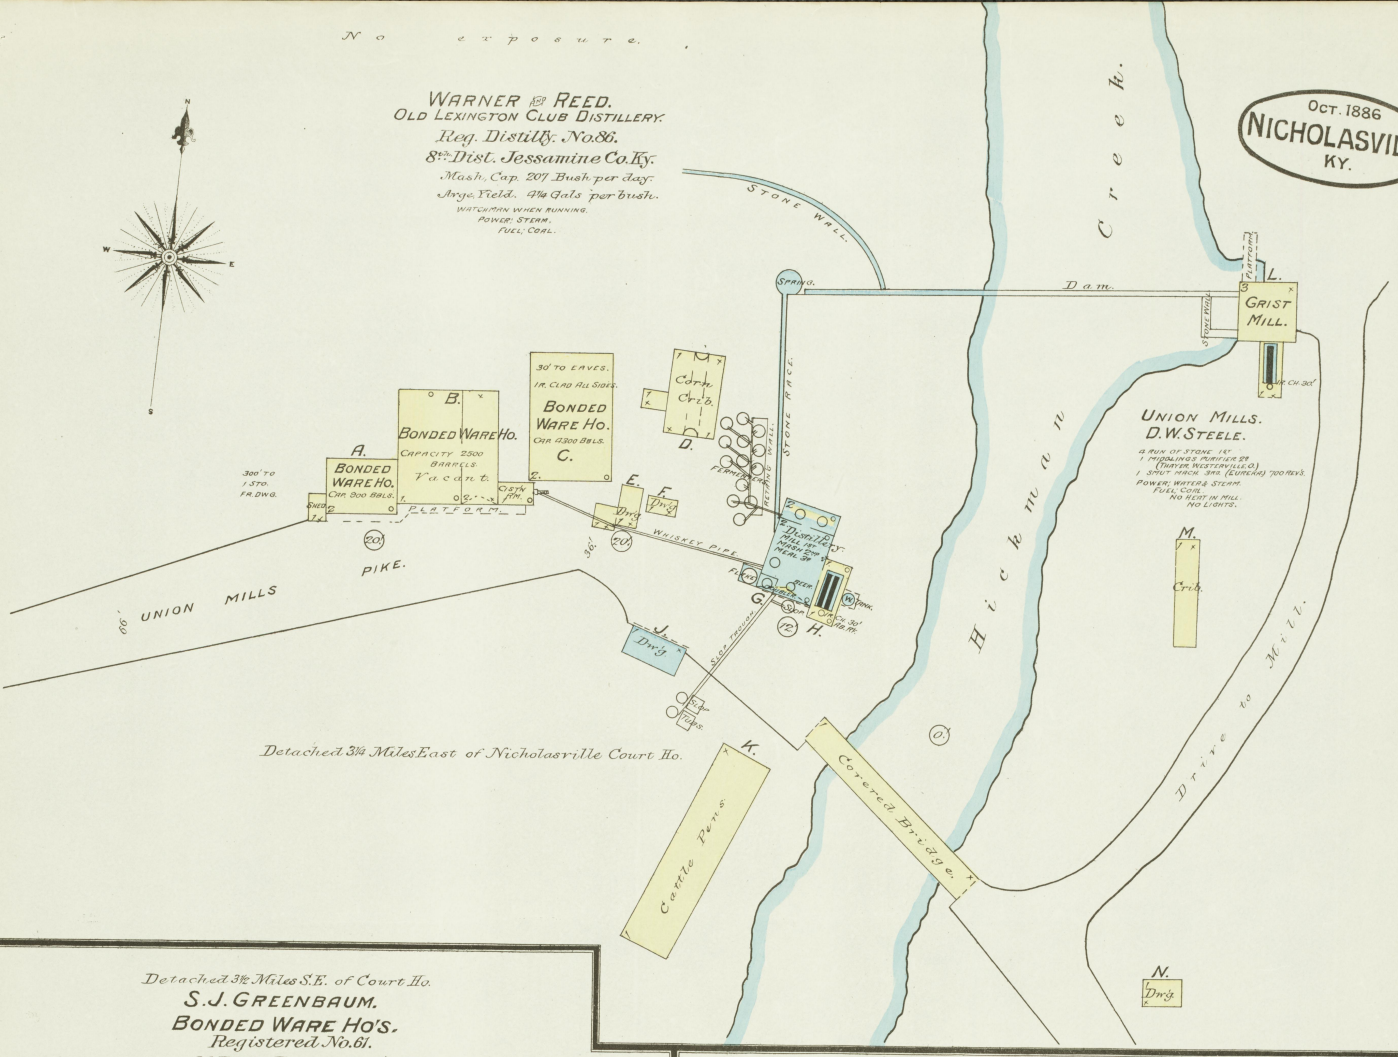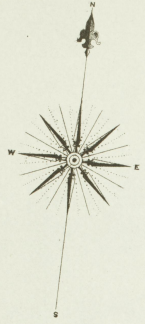

Detached 3/4 Miles East of Nicholasville Court Ho.


Detached 3/4 Miles S.E. of Court Ho.
S. J. GREENBAUM.
BONDED WARE HO'S.
Registered No. 61.
8th Dist. Jessamine Co. Ky.
DAY & NIGHT WATCHMAN.

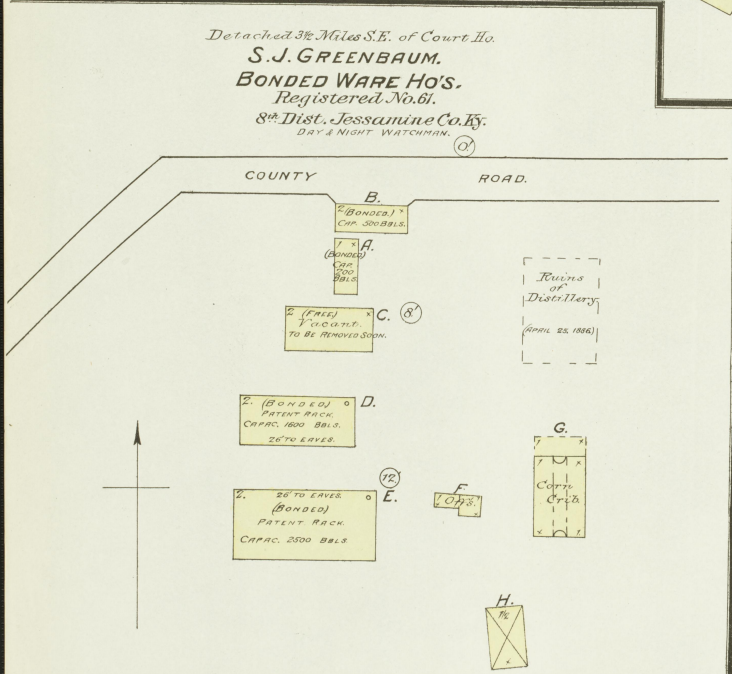

Scale of Feet.
0 50 100 150

Detached 3/4 Miles S.E. of Court Ho.

G. W. GRAY.
Reg. Distill'g. No. 1141.
8th Dist. Jessamine Co. Ky.
Mash. Cap. 30 Bush per day.
Ave. Yield. 3 1/2 Gals per bush.
FUEL COAL. POWER STEAM.
NO WATCHMAN.

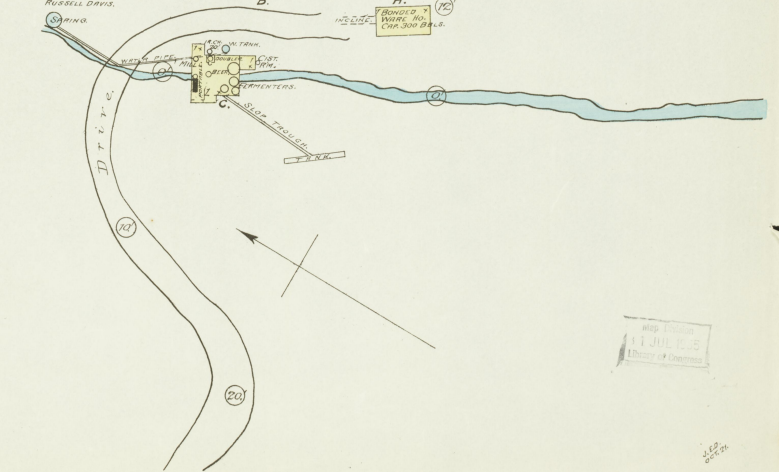


