
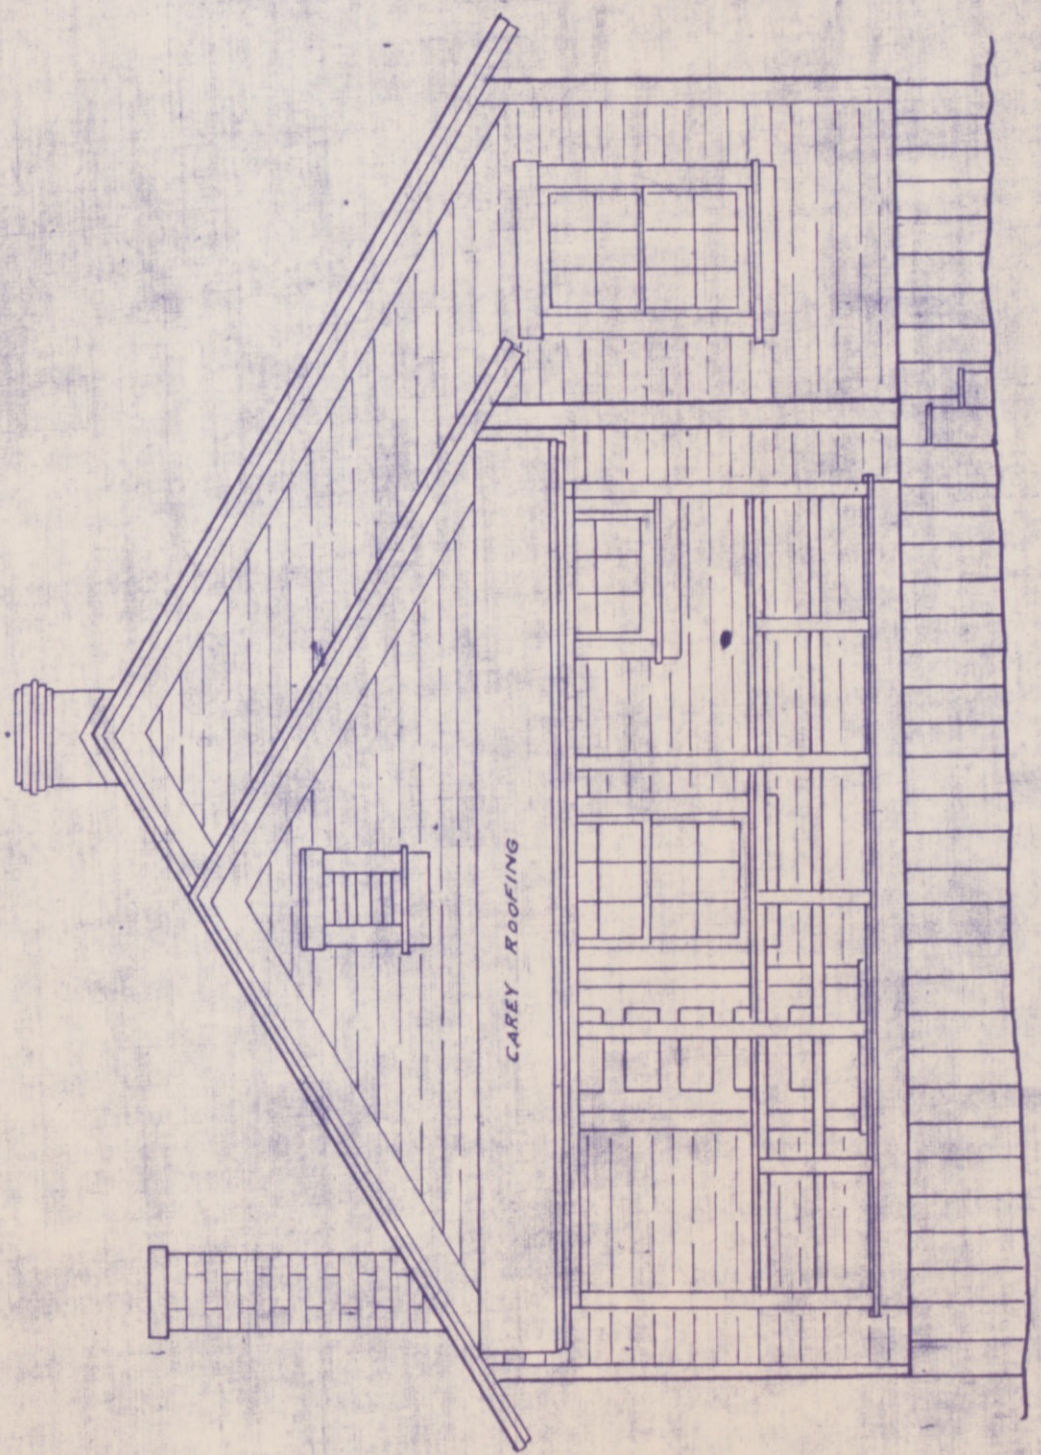
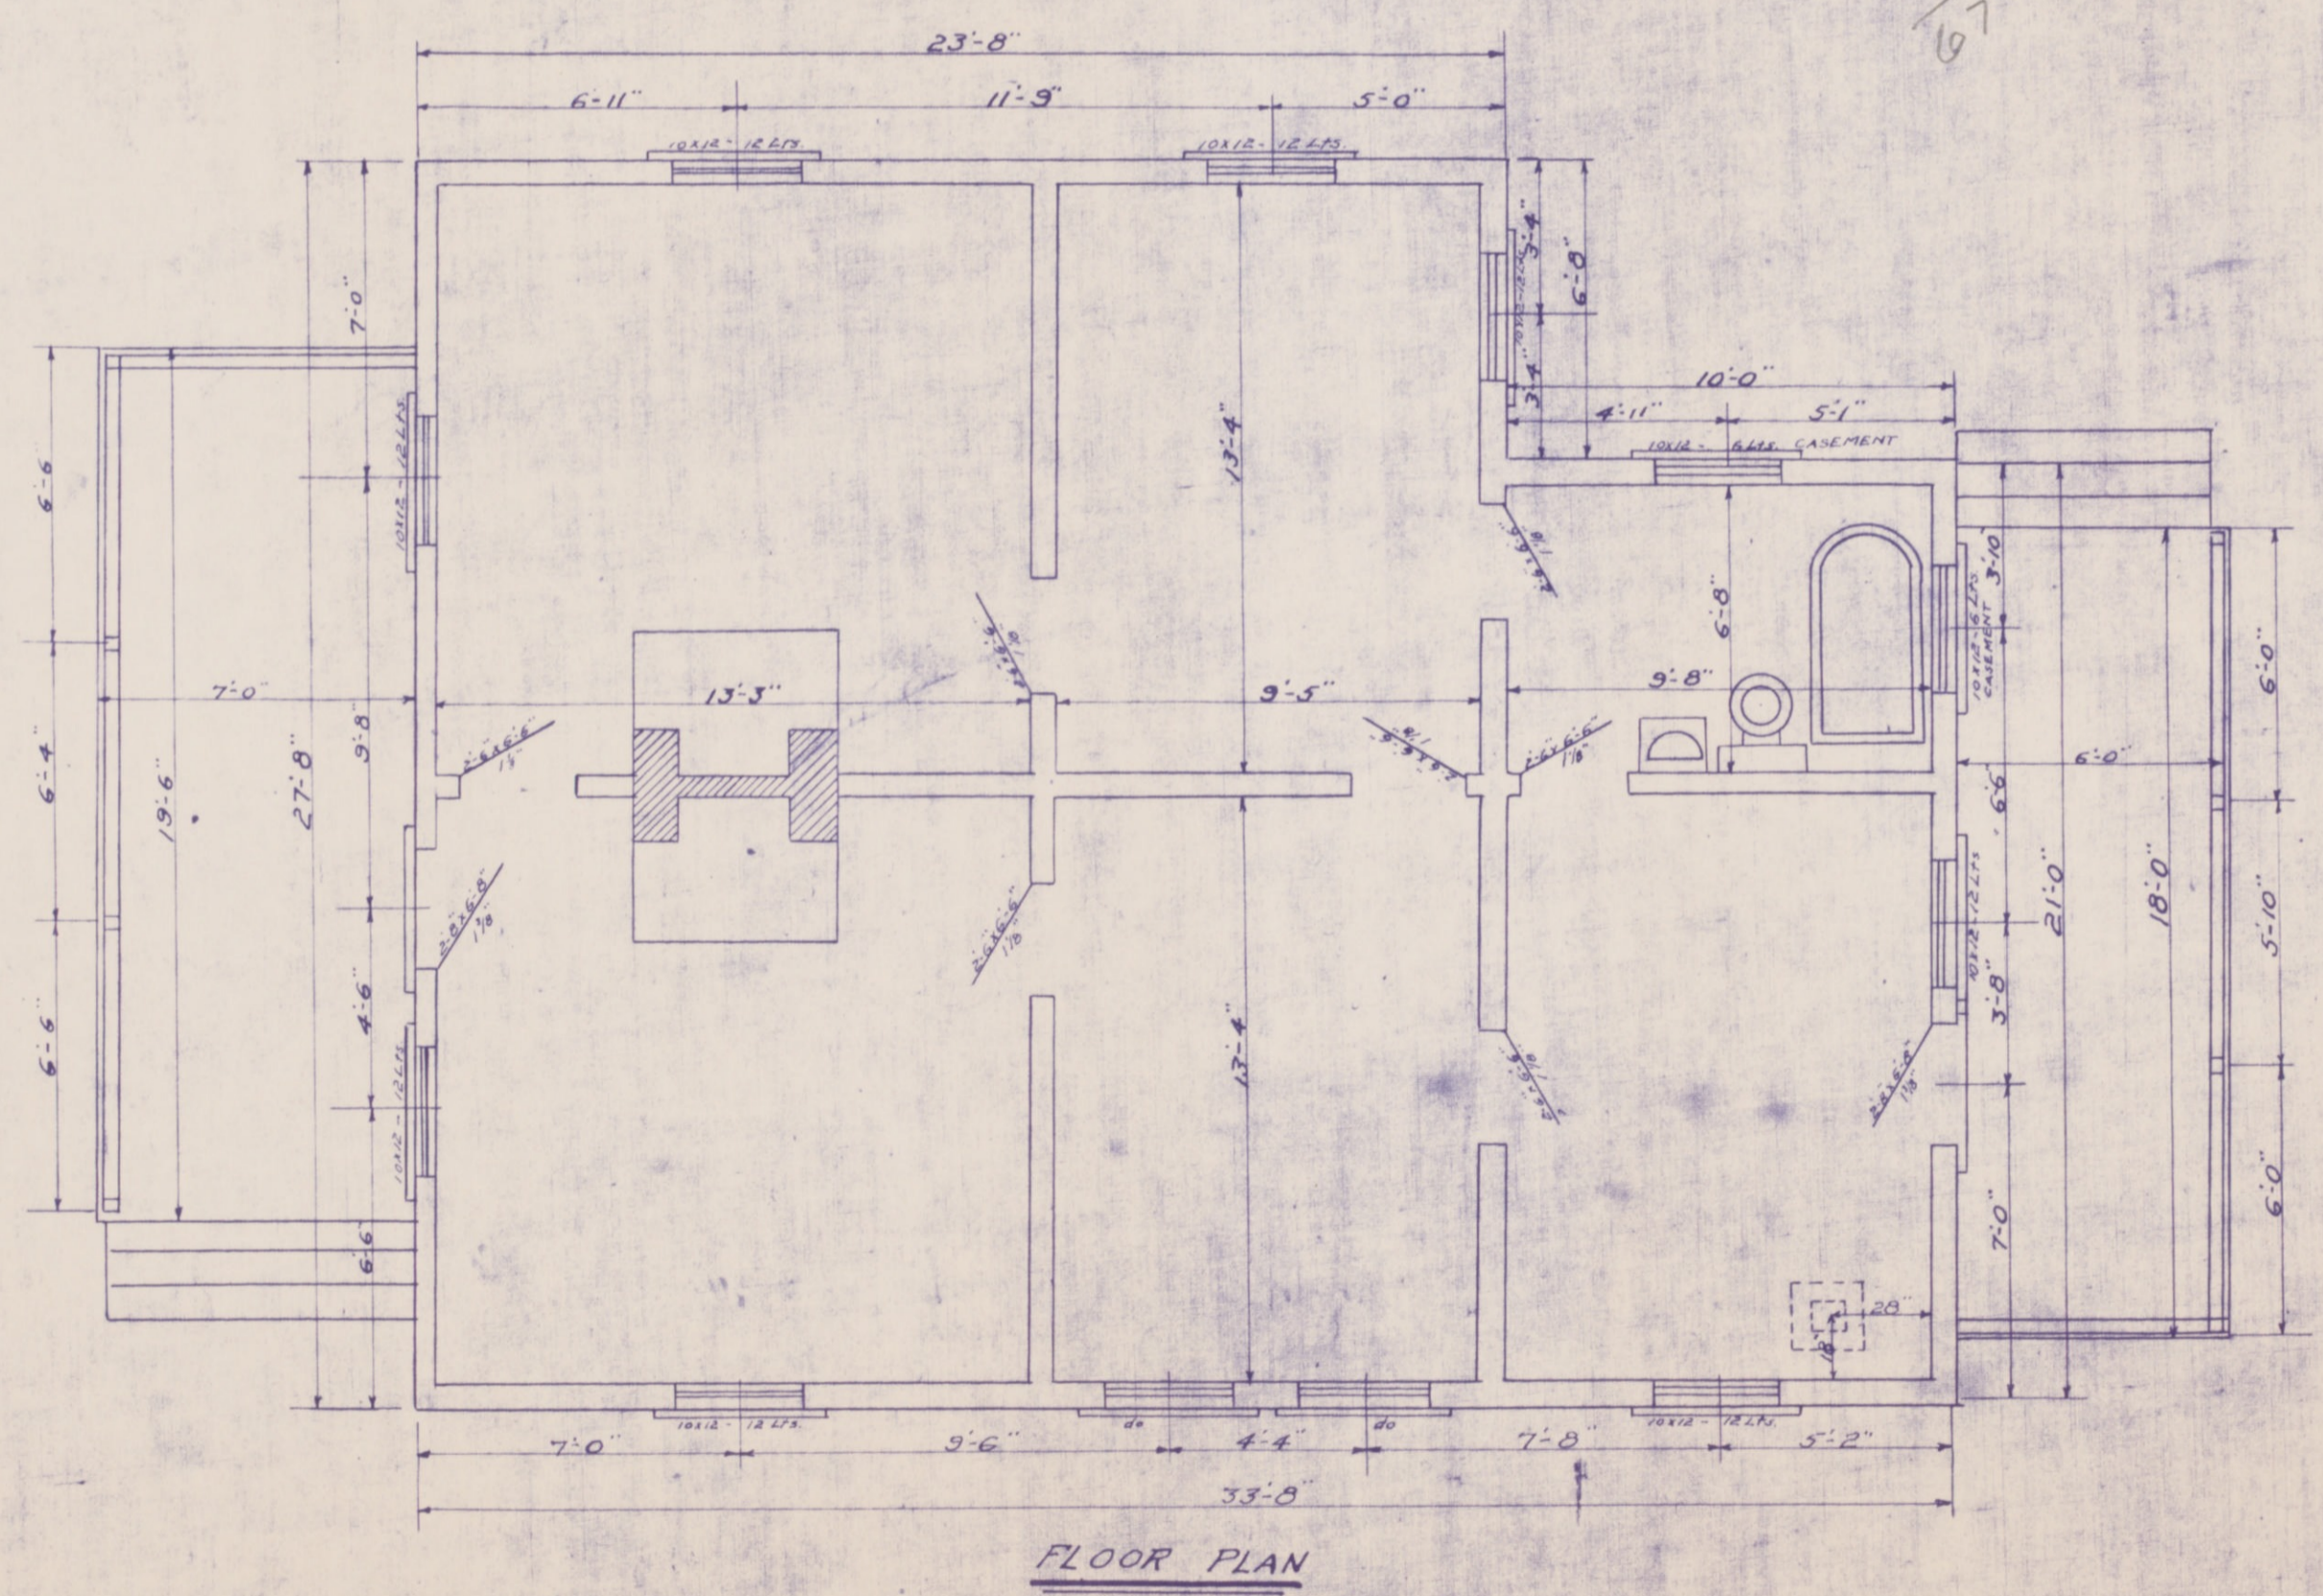
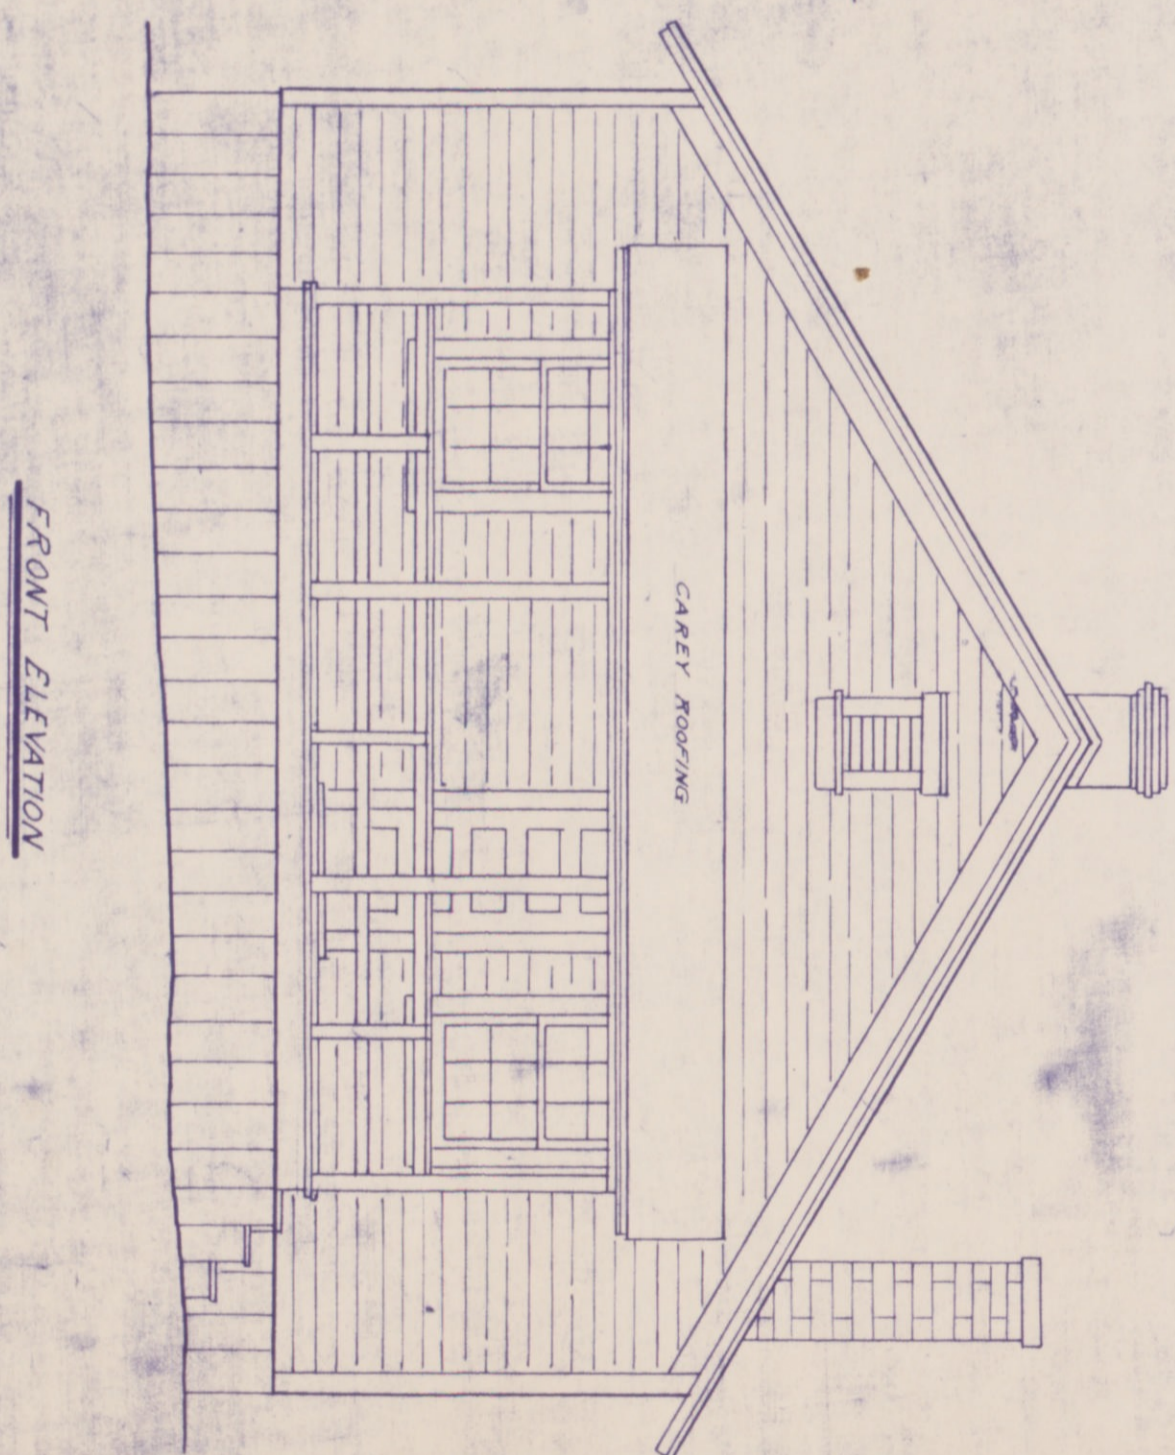
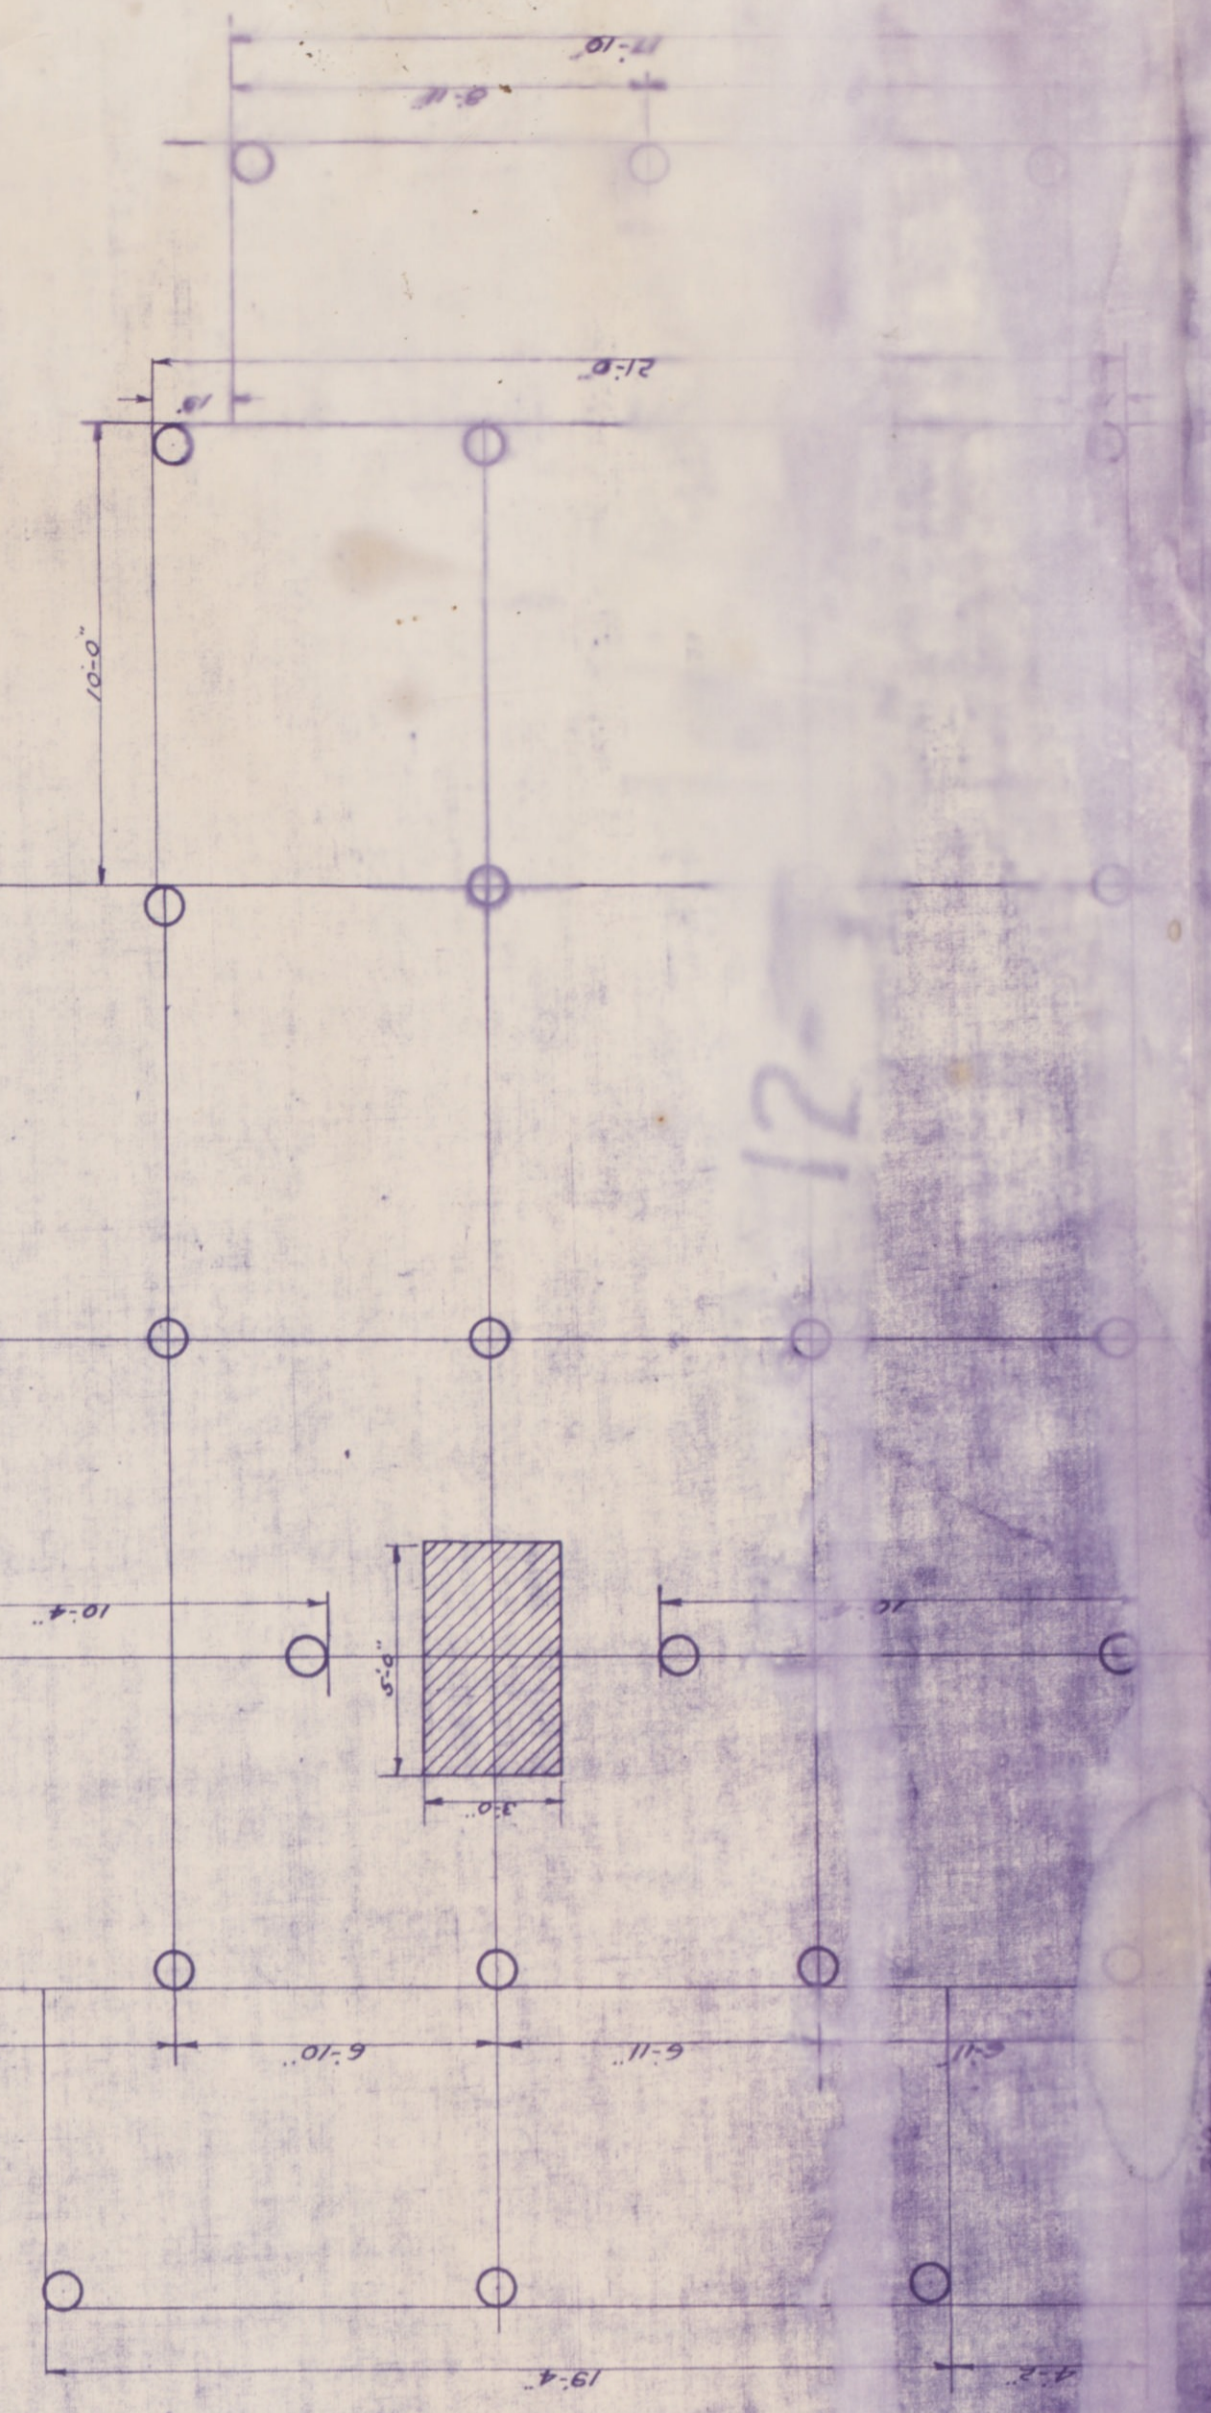
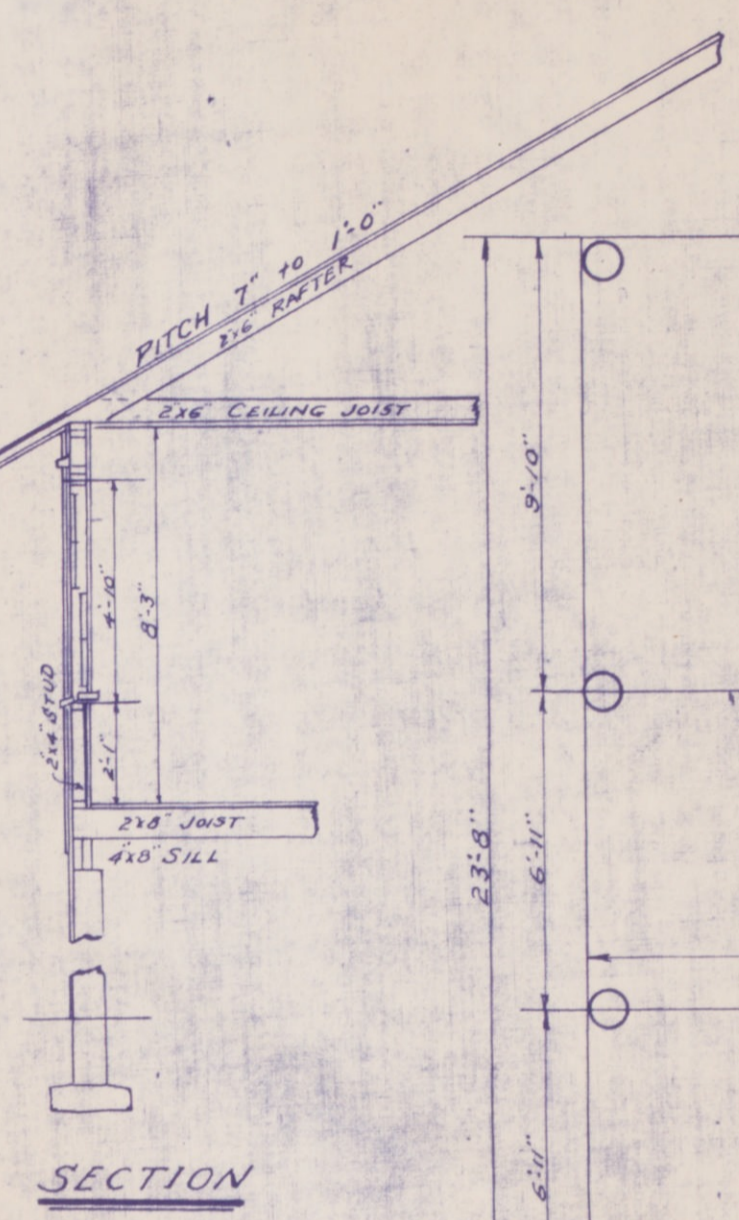
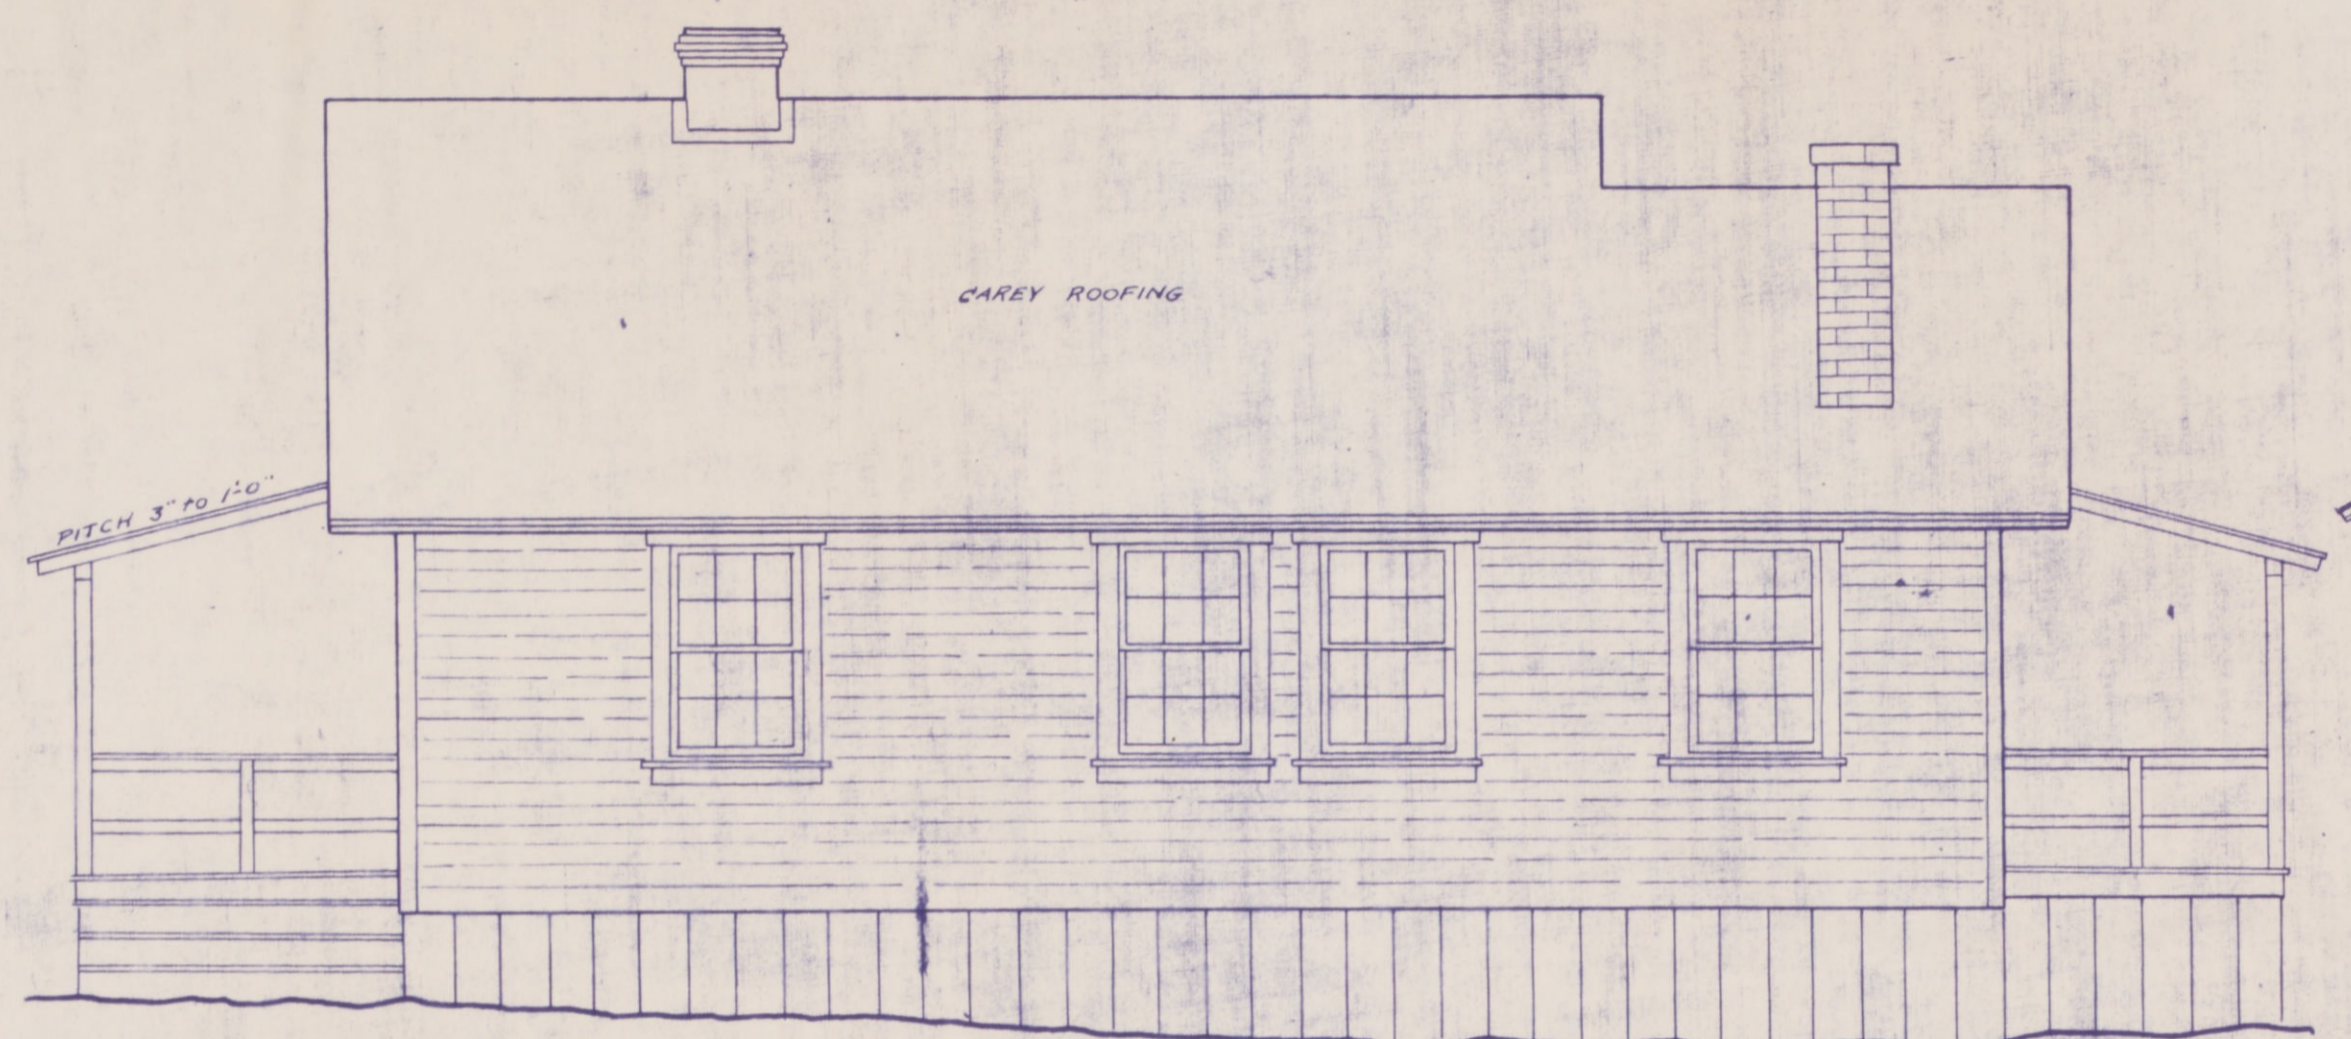


15-6  
PLAN 31/4

15-6  
PLAN 31/4

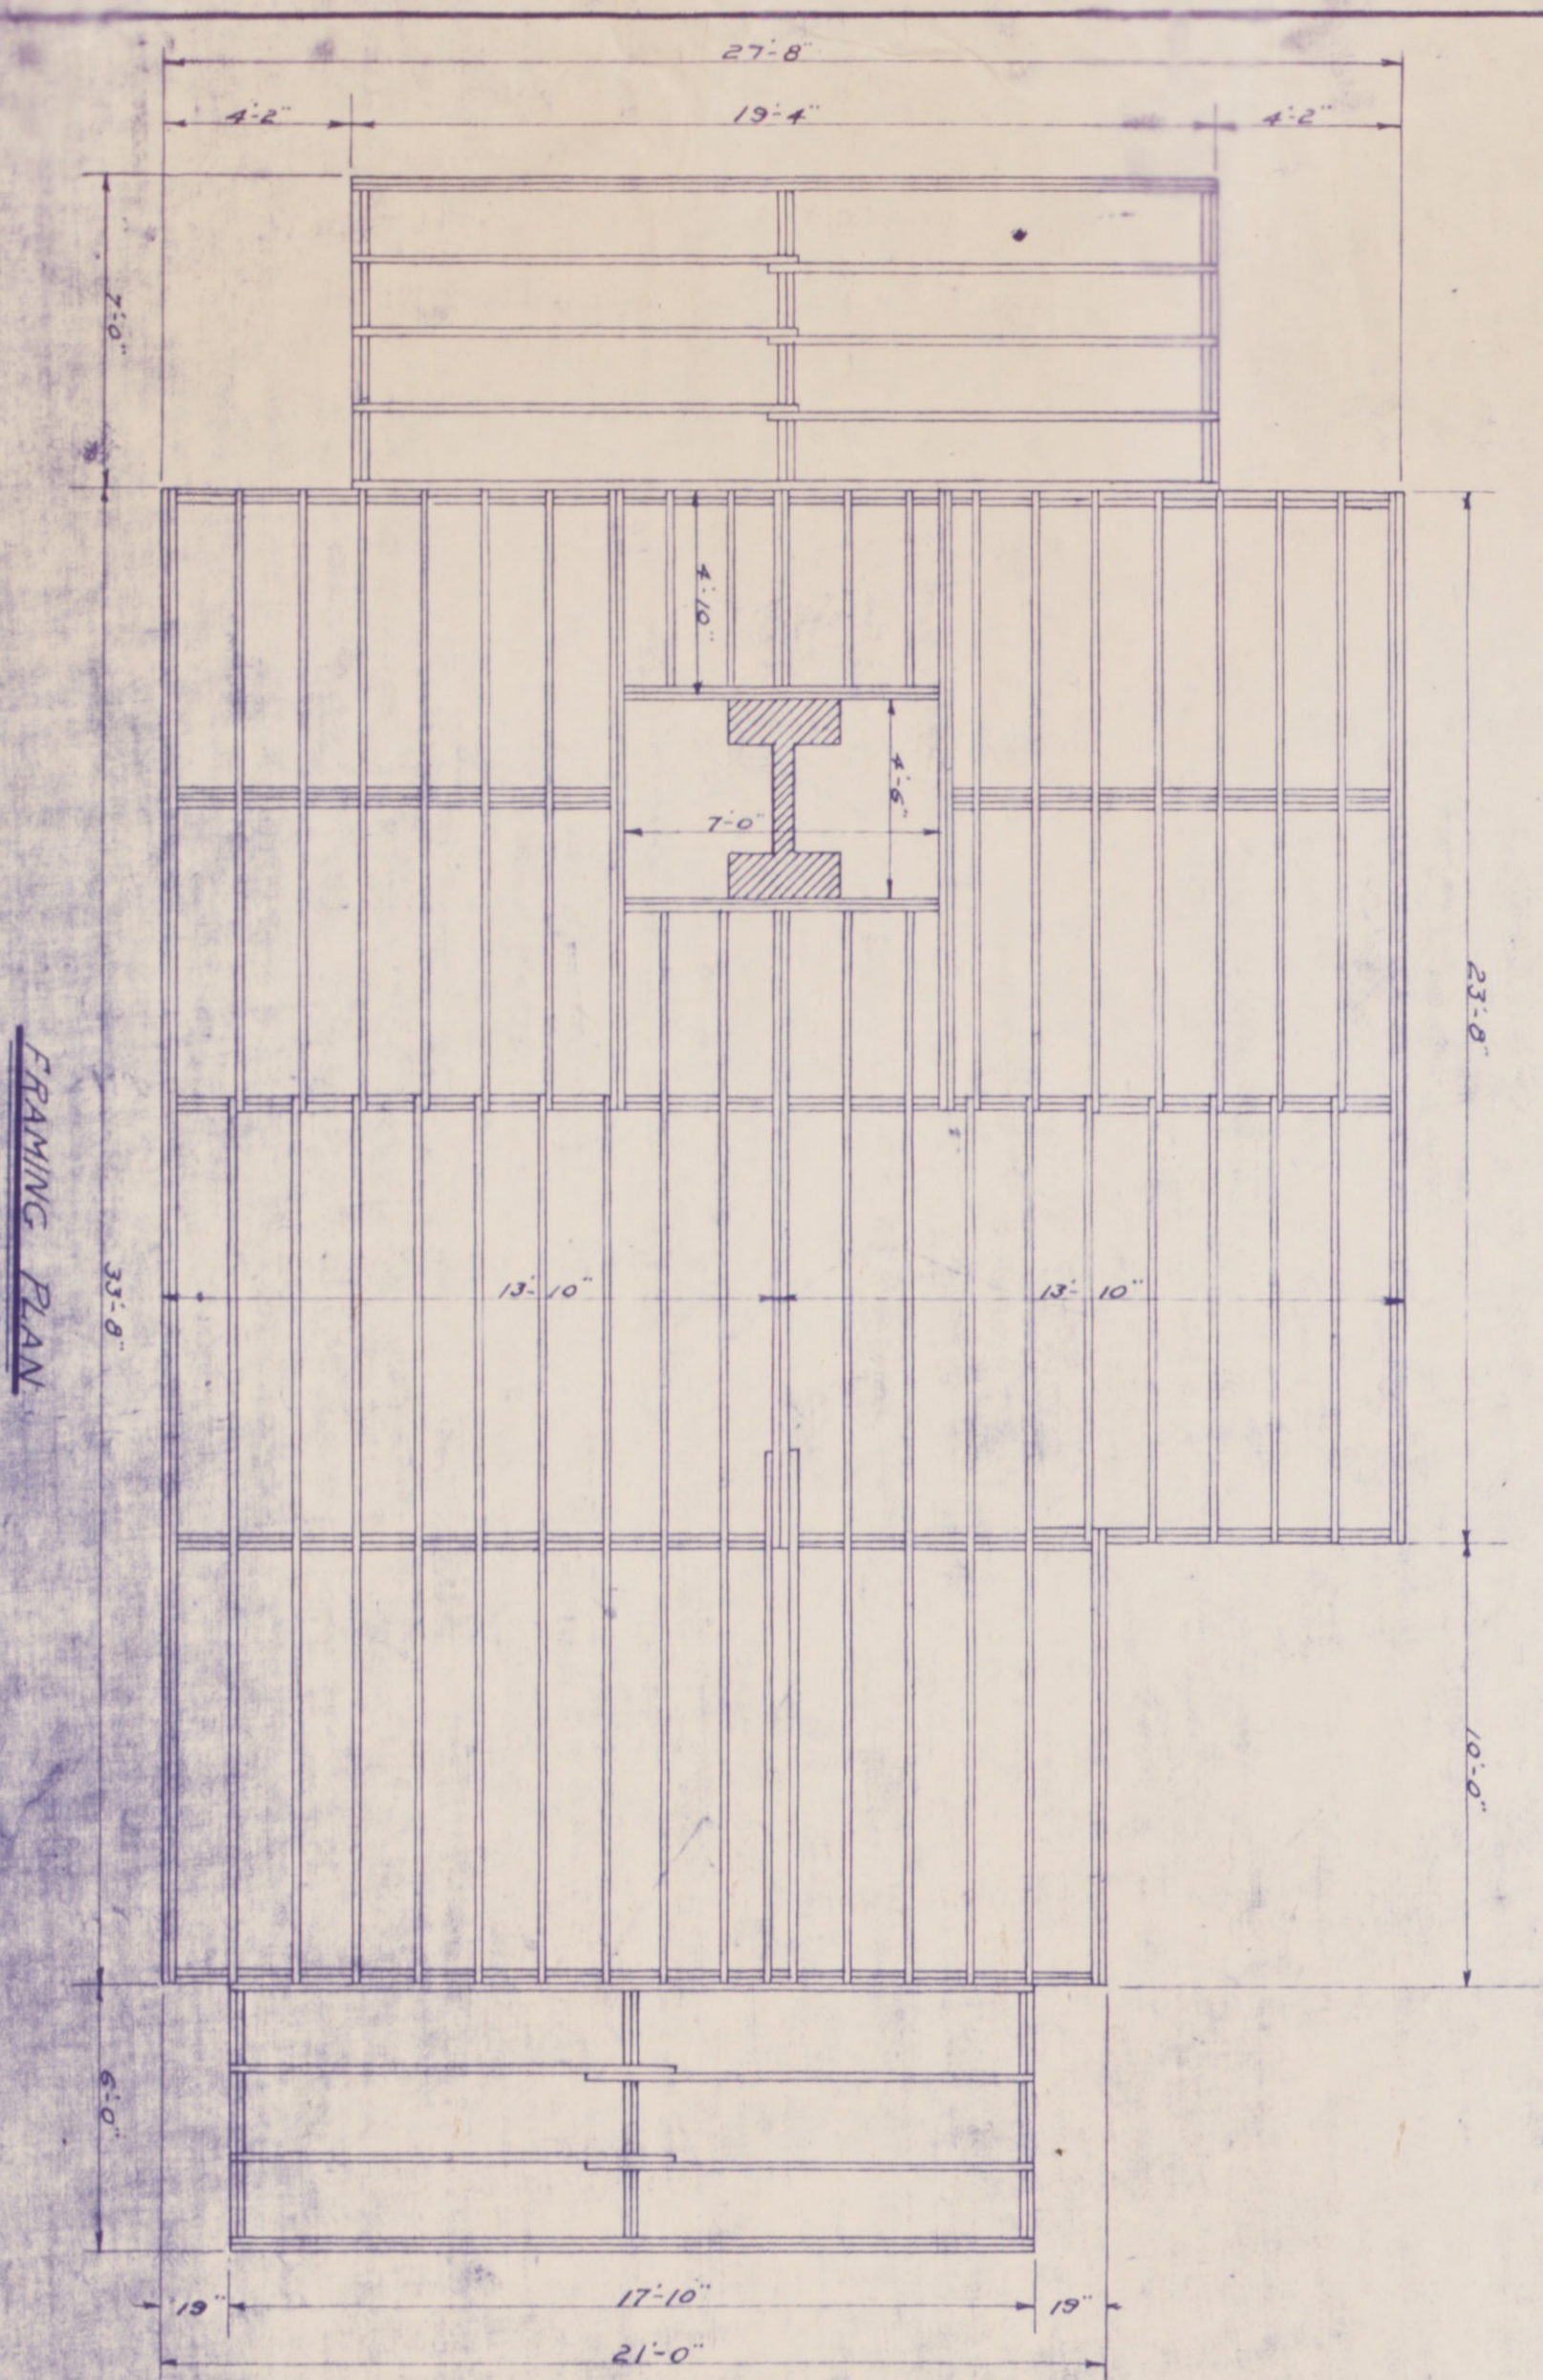

ELK HORN COAL COMPANY  
 INCORPORATED  
 FIVE ROOM HOUSE  
 DECEMBER 17, 1917  
 ENGINEERING DEPARTMENT  
 WHEELWRIGHT, FLOYD CO. KY.  
 PRINCIPAL DATA FROM PLAN ENG. D.  
 DRWG. 12-R

2/4/22  
 2/2/22  
 2/2/22