


15-2

15-2

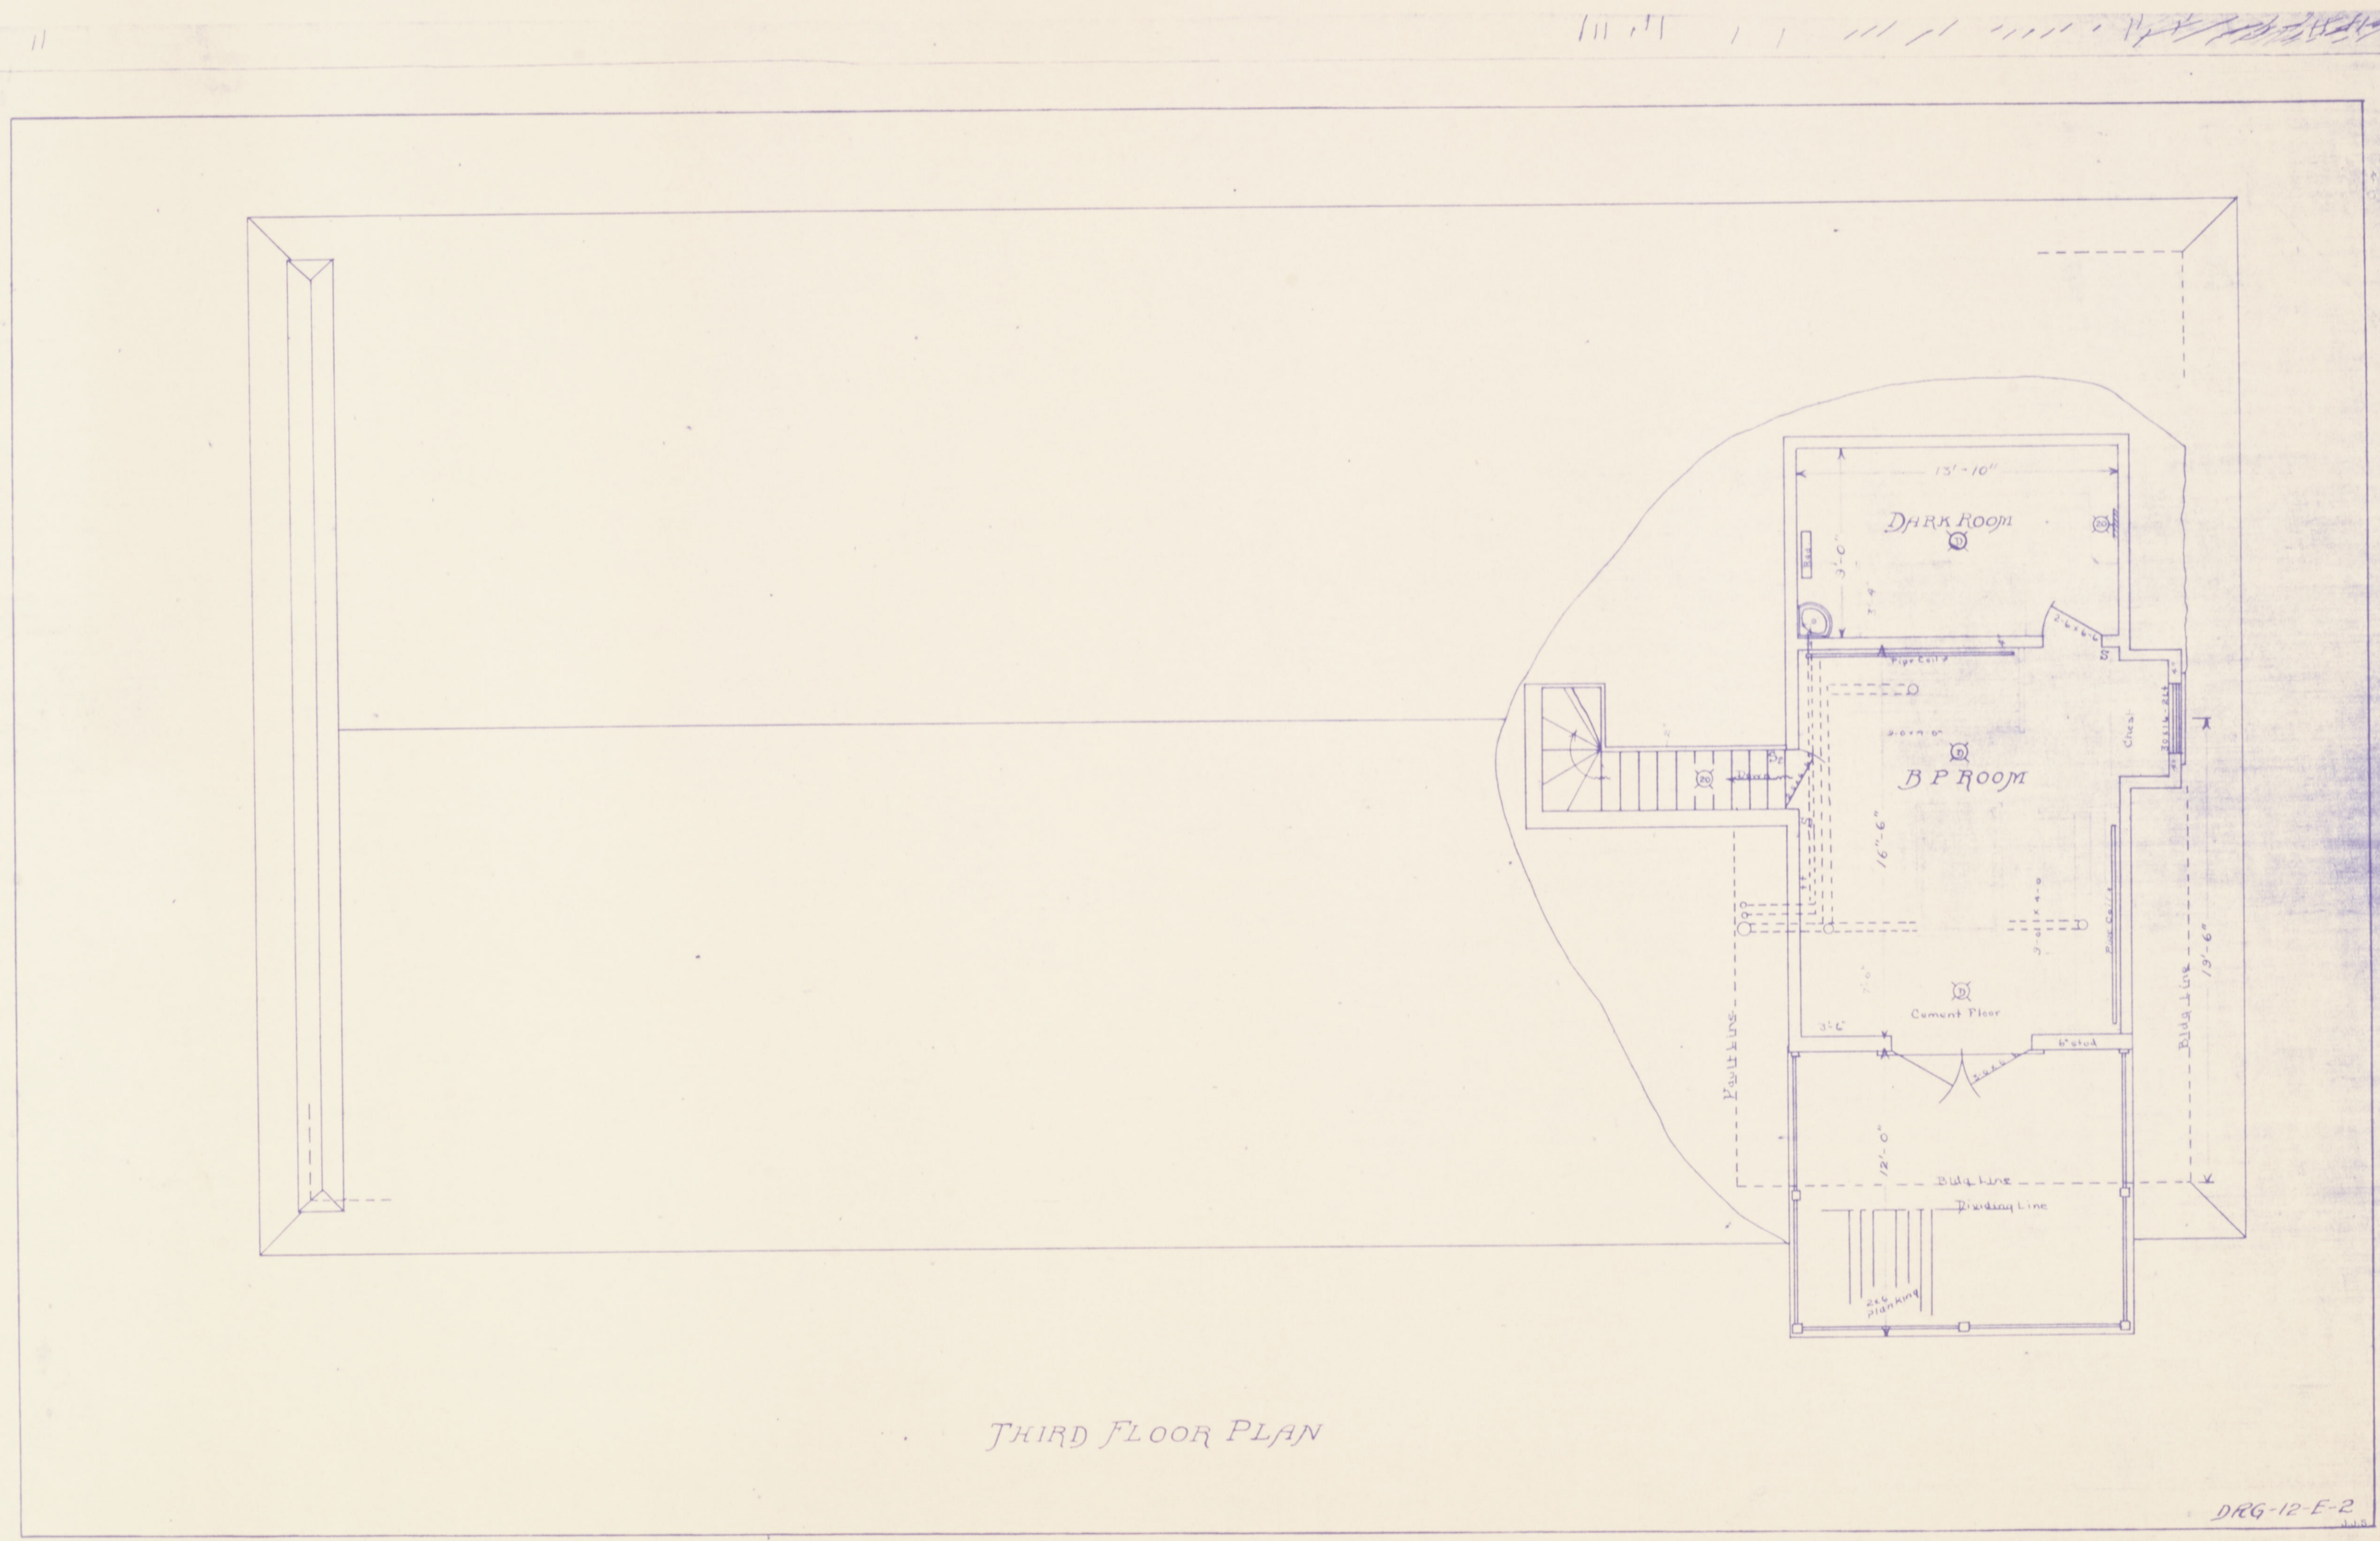

THIRD FLOOR PLAN

DRG-12-E-2

15-2

15-2