

4

GRAB ORCHARD

SEP 1903  
SOMERSET  
KY.

E. COLUMBIA




W. COLUMBIA

MAIN


WATER

DEPOT


23

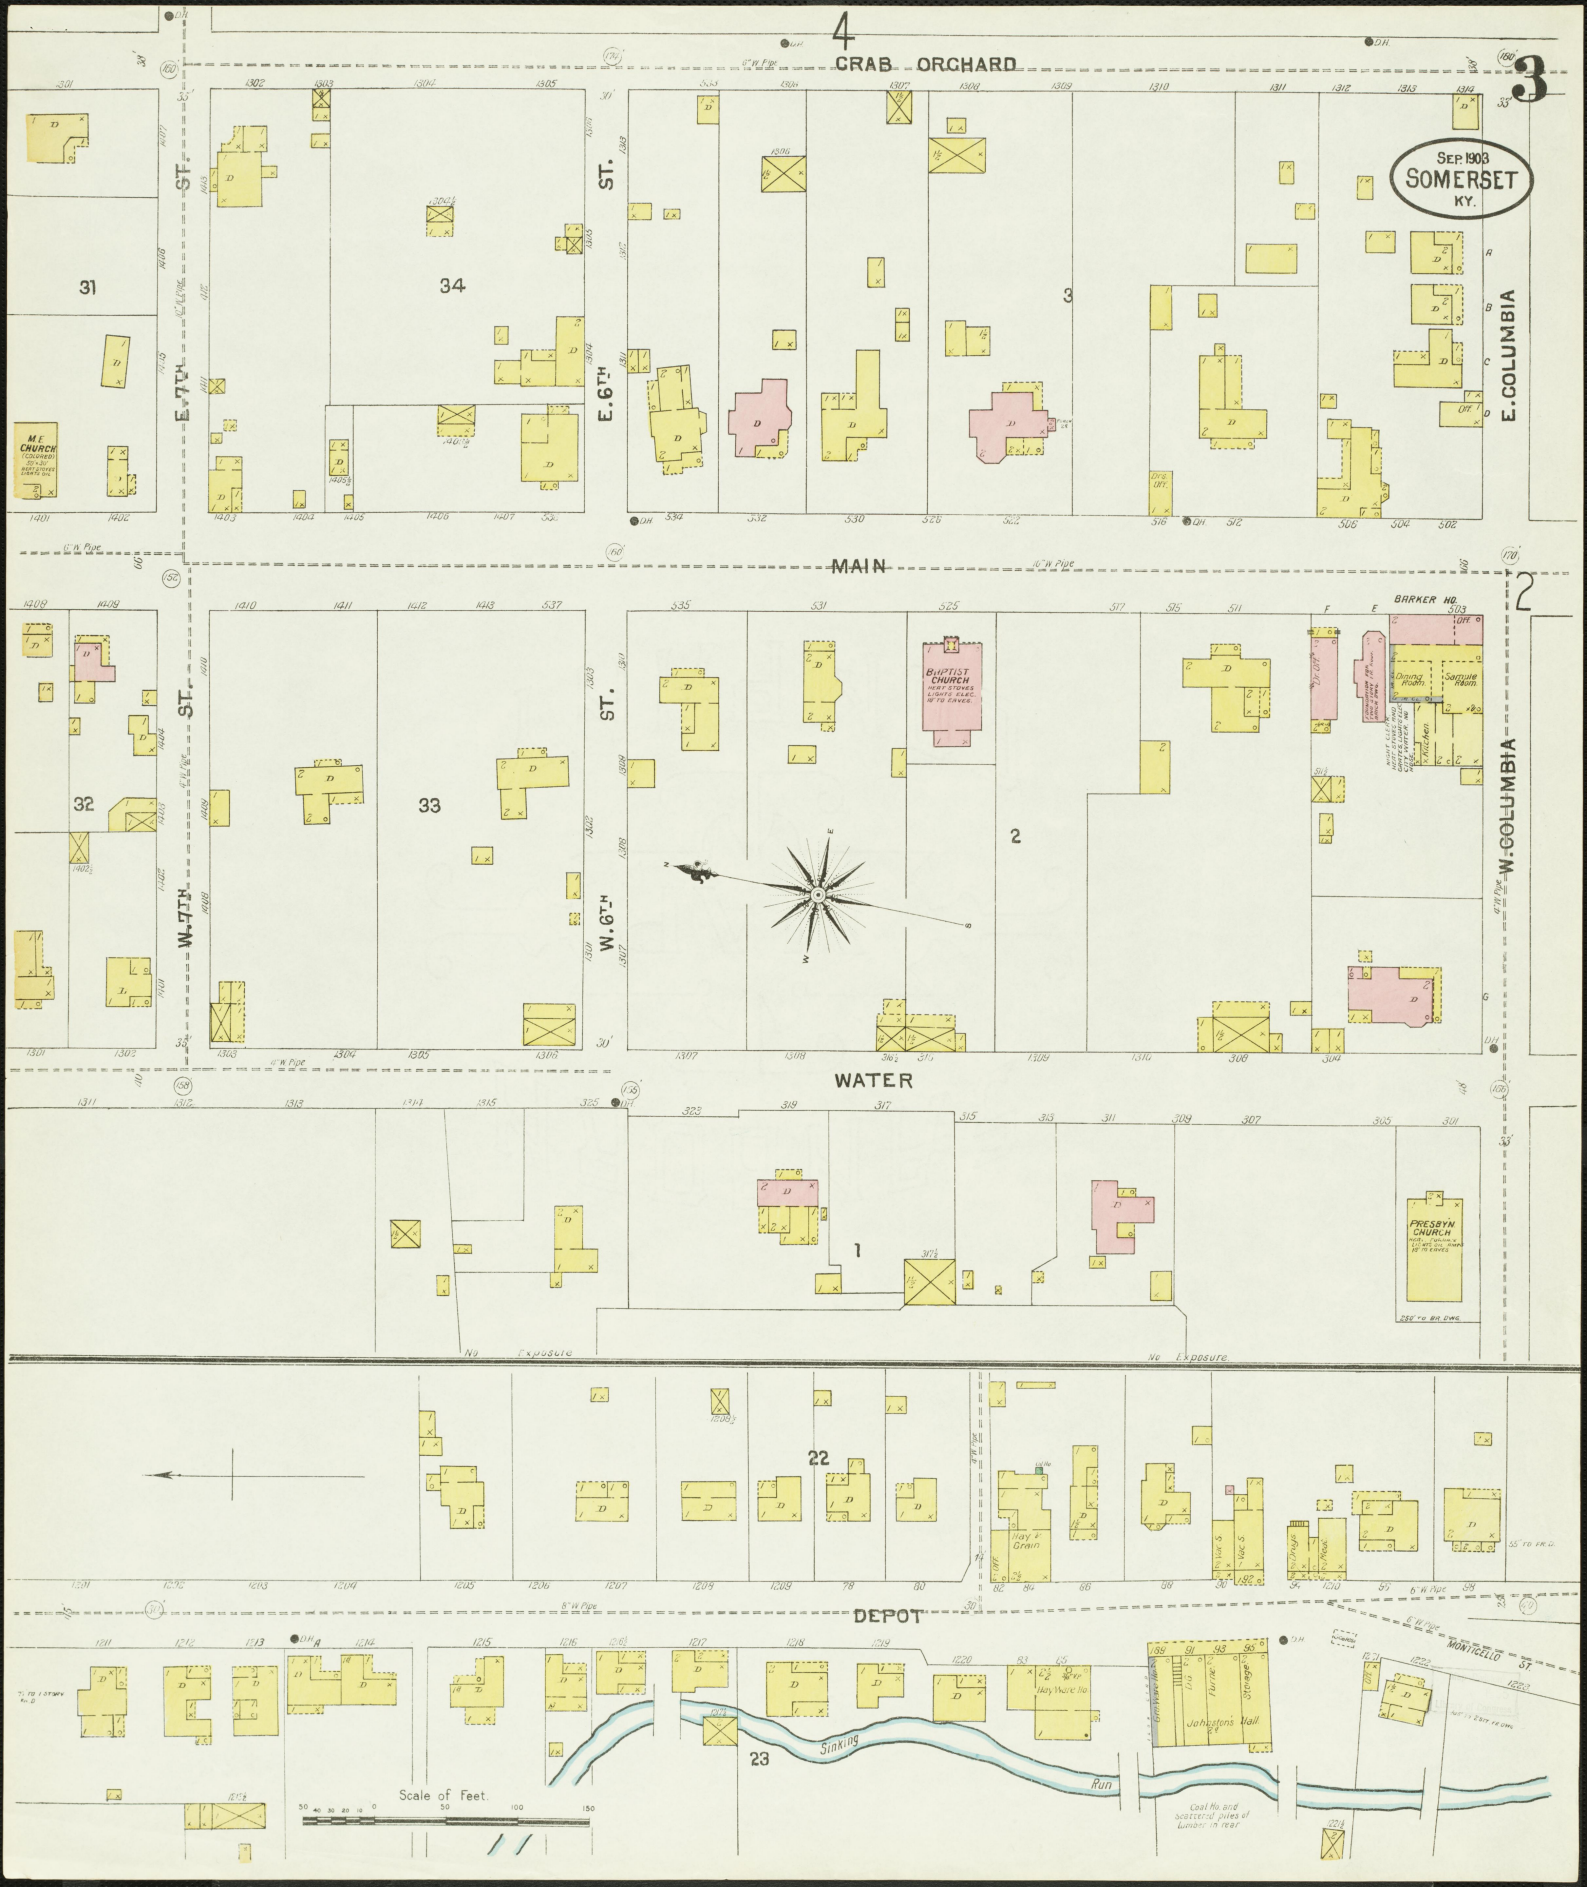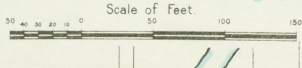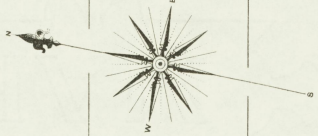

SEP 1903  
SOMERSET  
KY.

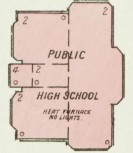


W. S. Somerset

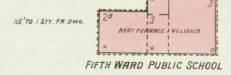



W. S. E. Somerset

No exposure any side

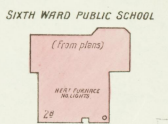


GRIFFIN

AV.

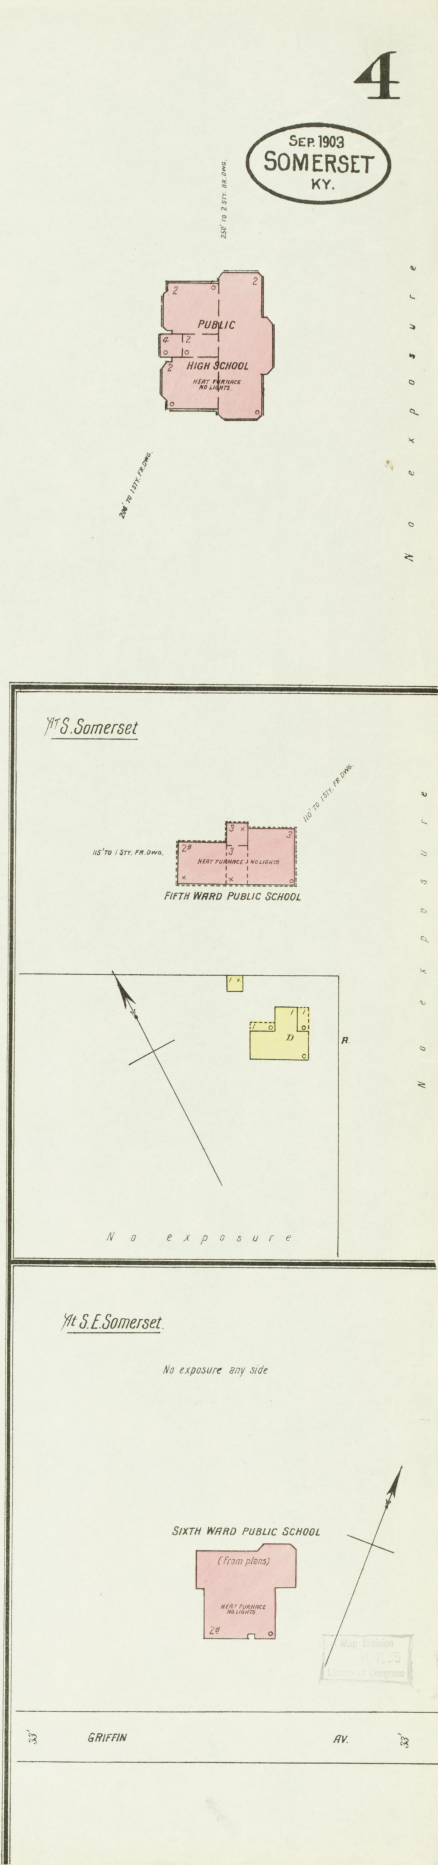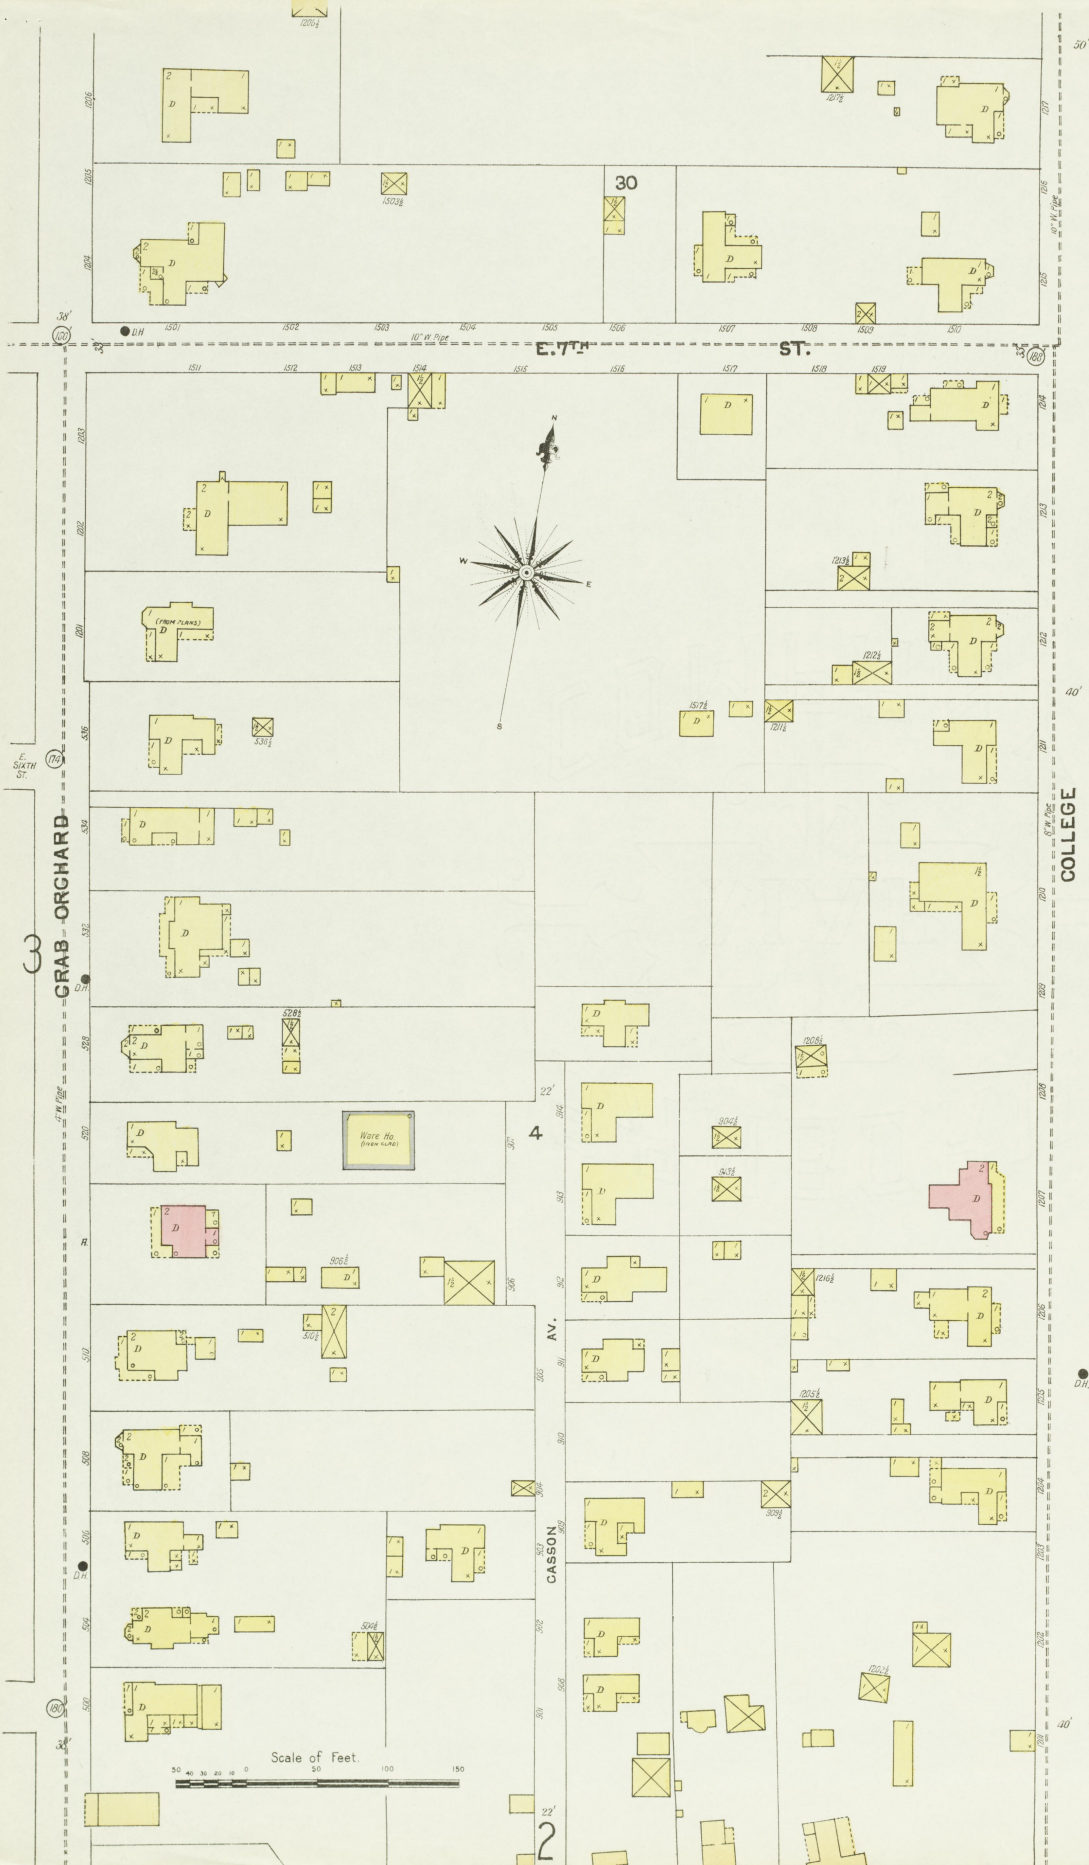

N o r t h P o s t o f f i c e

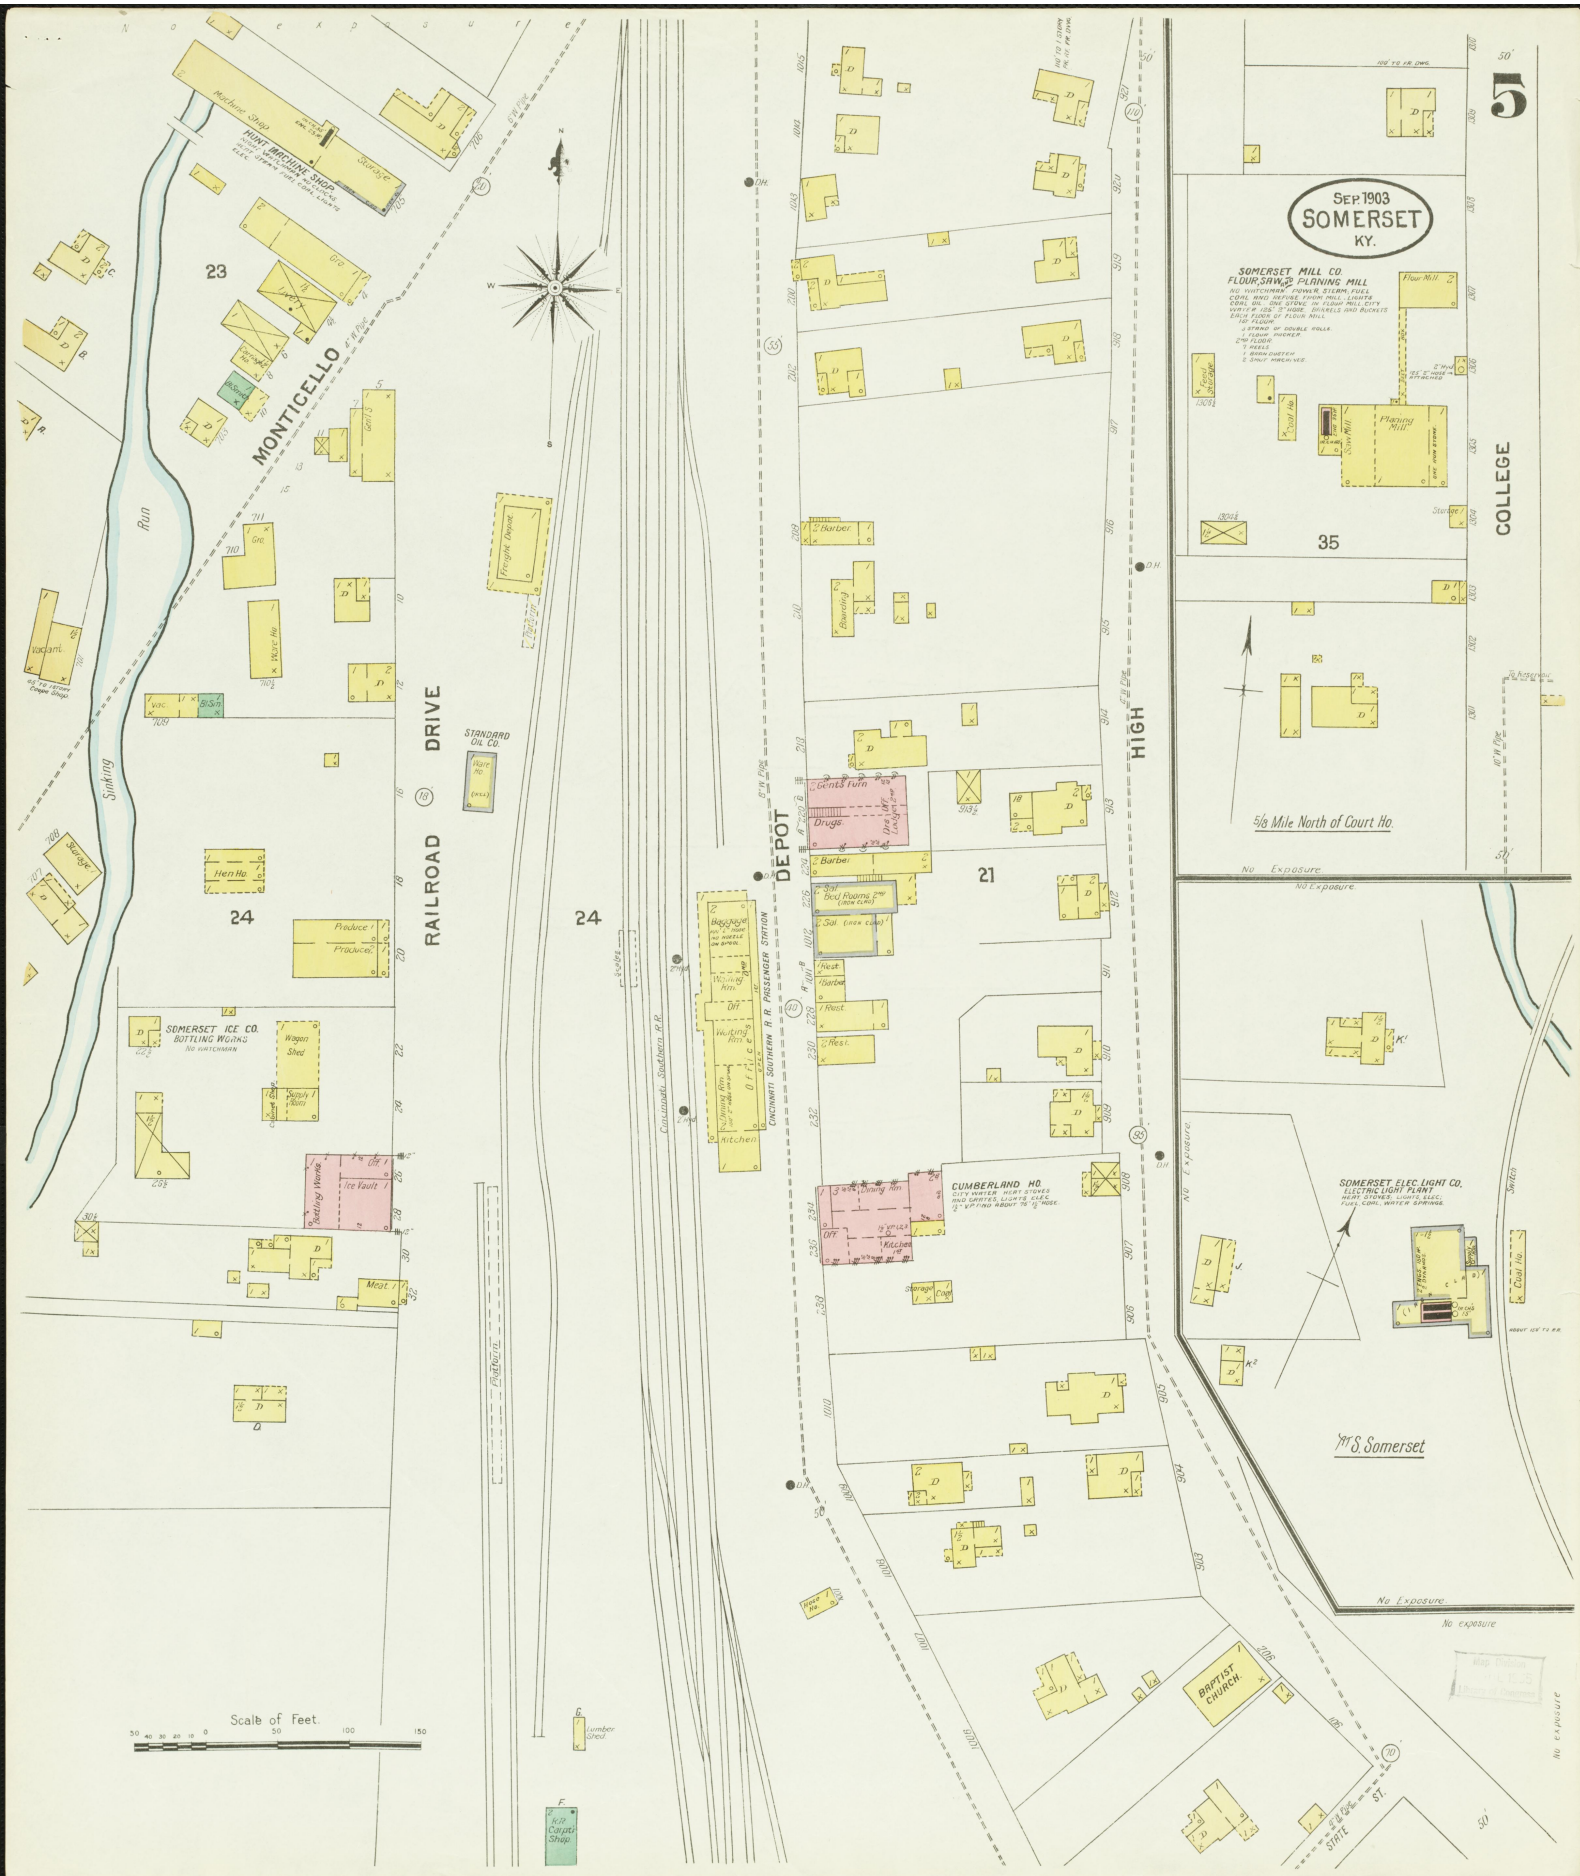

SEP 1903  
**SOMERSET**  
KY.

SOMERSET MILL CO.  
FLOUR, SAW & PLANING MILL

NO SWITCHES - POWER STEAM FUEL  
CONE ROVER ENGINE FROM MILL COMPANY  
CONE ROVER ENGINE FROM MILL COMPANY  
WITH 14 1/2" HUBS, ENDS AND BOARDS  
FROM SIDING OF FLOUR MILL

14" FLOOR  
A FRAME OF DOUBLE ROLLS  
2ND FLOOR  
A FRAME  
A BRASS QUARTER  
A SHUT DOWN KEY

Flour Mill  
Planing Mill

35

5/8 Mile North of Court Ho

No Exposure

No Exposure

SOMERSET ELEC LIGHT CO.  
ELECTRIC LIGHT PLANT

MOTOR GENERATOR, DYNAMO, ELECTRIC  
FUEL, COAL, WHITE W SPRINGS

Mr S. Somerset

BAPTIST CHURCH

Scale of Feet.  
0 50 100 150