

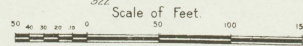
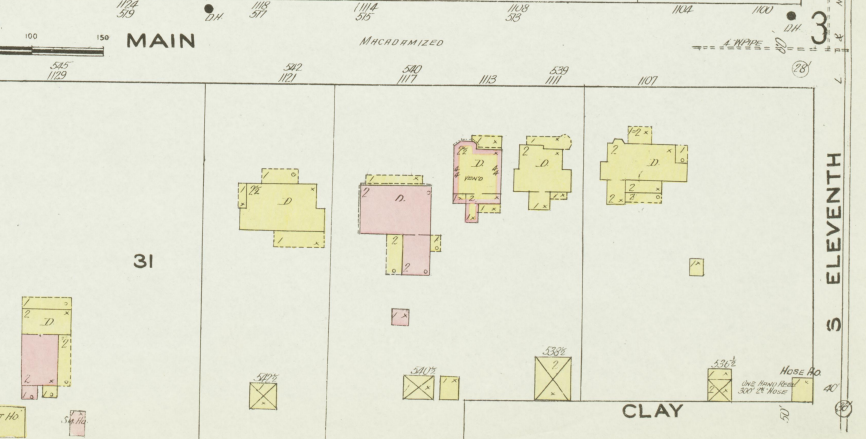
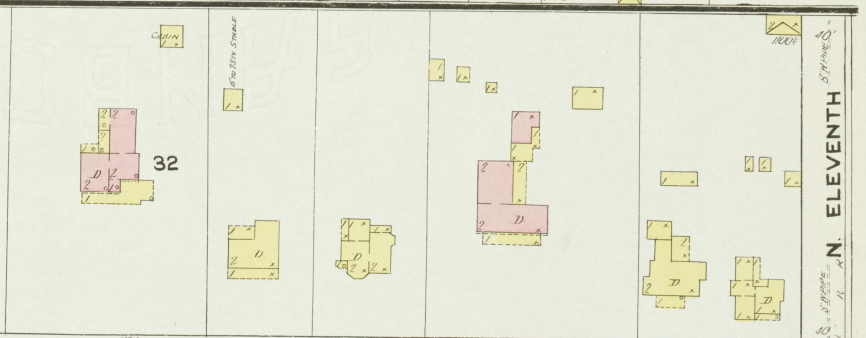
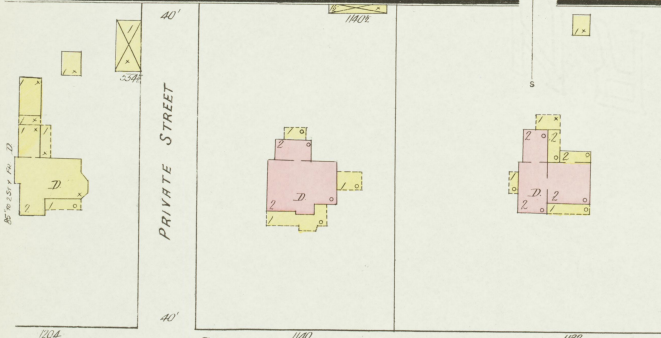
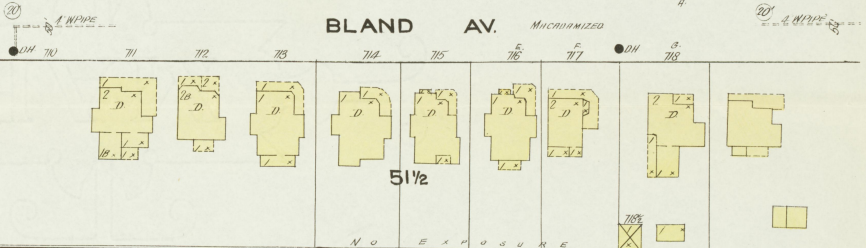


APR. 1908
SHELBYVILLE
KY.

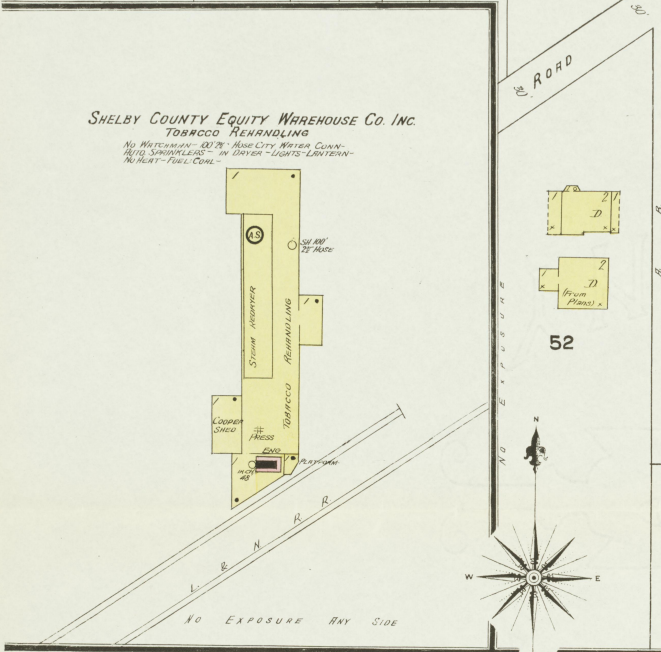

NO EXPOSURE

NOTE: NO EXPOSURE

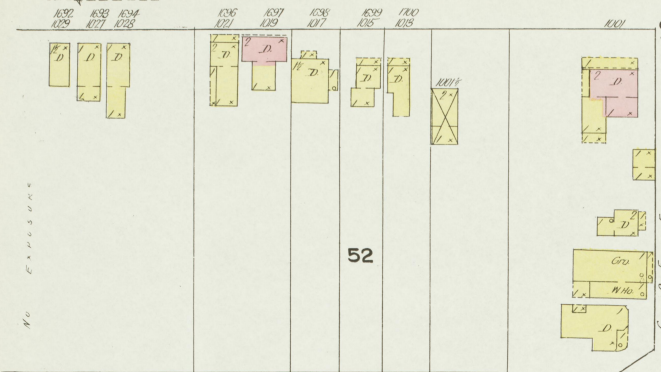

APR 1909
SHELBYVILLE
KY.

N. TENTH
BLUE GRASS CREAMERY CO.
CREAMERY
NO HOT WATER - NO FIRE ALARMS - (NO EXPOSURE ANY SIDE)

ROSE

COLLEGE

N. TENTH


WASHINGTON

MAIN

S. TENTH

CLAY

S. NINTHO

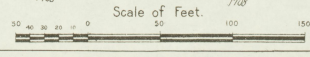

N. ELEVENTH

N. NINTH

S. ELEVENTH

S. NINTHO

61

55

29

30

56

27

28

3

4

2

BAPTIST CHURCH NEGRO
HART STOVES - LIGHTS ELEC. - HOT WATER


NEGRO LODGE HALL

CO. H. S. I. D.

PRIVATE

PRESBYRN CHURCH SOUTH
HART STOVES - LIGHTS ELEC.

APR 1909
SHELBYVILLE
Ky.

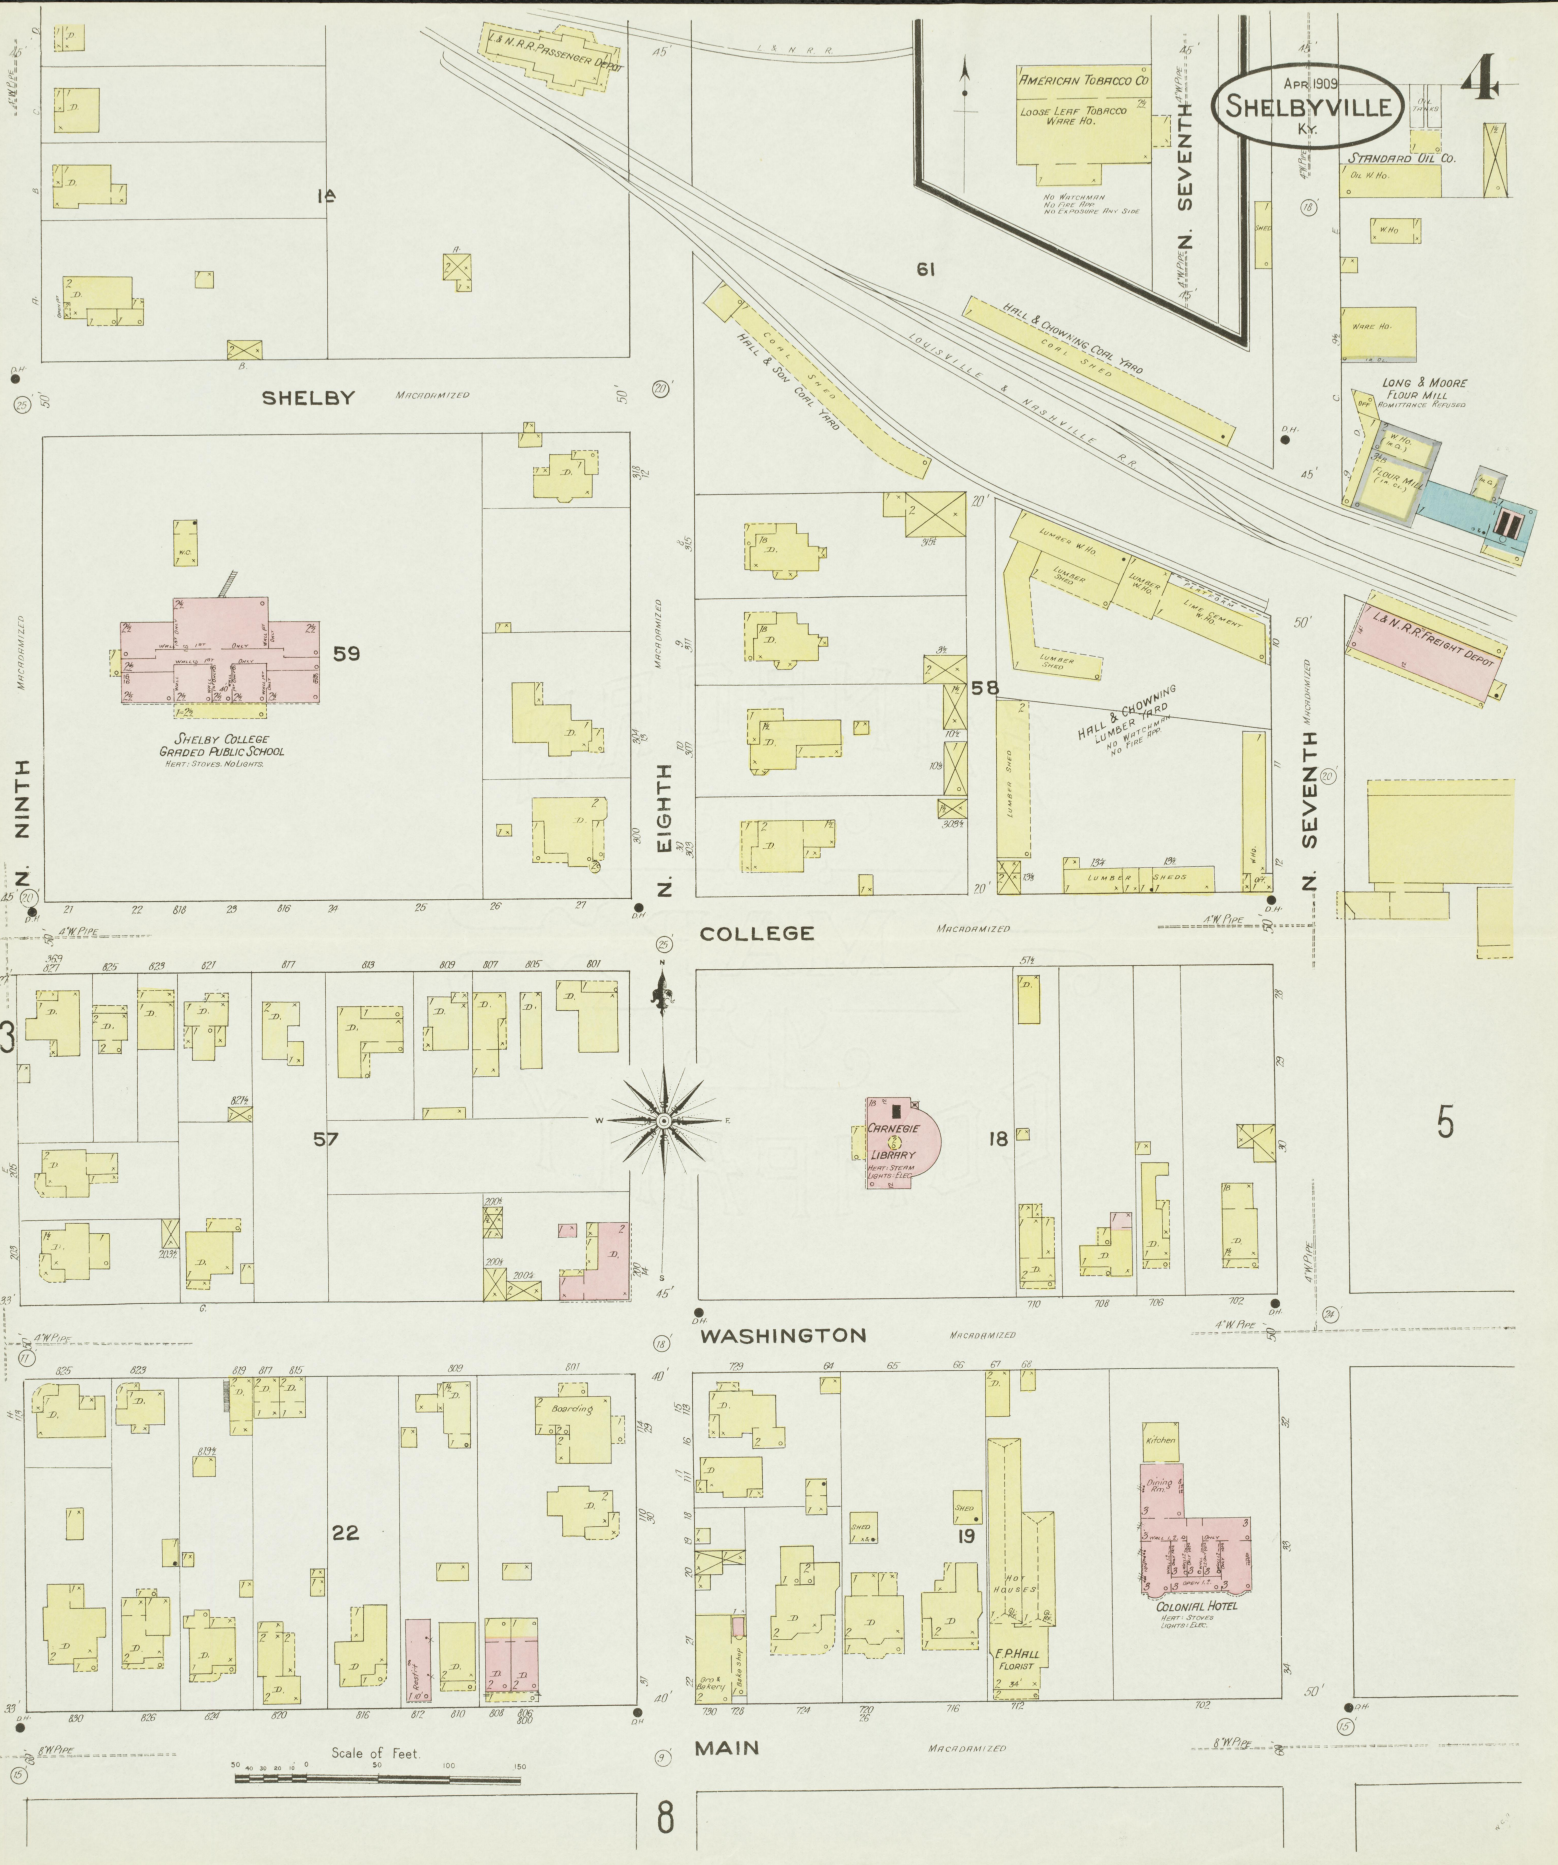

SHELBY

N. NINTH


N. EIGHTH

COLLEGE

N. SEVENTH

WASHINGTON

MAIN

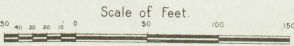

8

5

4

59

58

57

18

22

19

AMERICAN TOBACCO CO.
LOOSE LEAF TOBACCO
WARE HO.

STANDARD OIL CO.
OIL W. HO.

LONG & MOORE
FLOUR MILL

L.A.N.R.R. Freight Depot

HALL & CHOWNING
LUMBER YARD
NO WITCHAMIN
NO FIRE INS.

LIBRARY
HUNT, STEAM
LIGHTS, ELEC.

COLONIAL HOTEL
LIGHTS, ELEC.


F.P. HALL
FLORIST

L. & N. R. R. PASSENGER DEPOT

HALL & CHOWNING COAL YARD

LOUISVILLE & NASHVILLE R.R.


SHELBY COLLEGE
GRADED PUBLIC SCHOOL

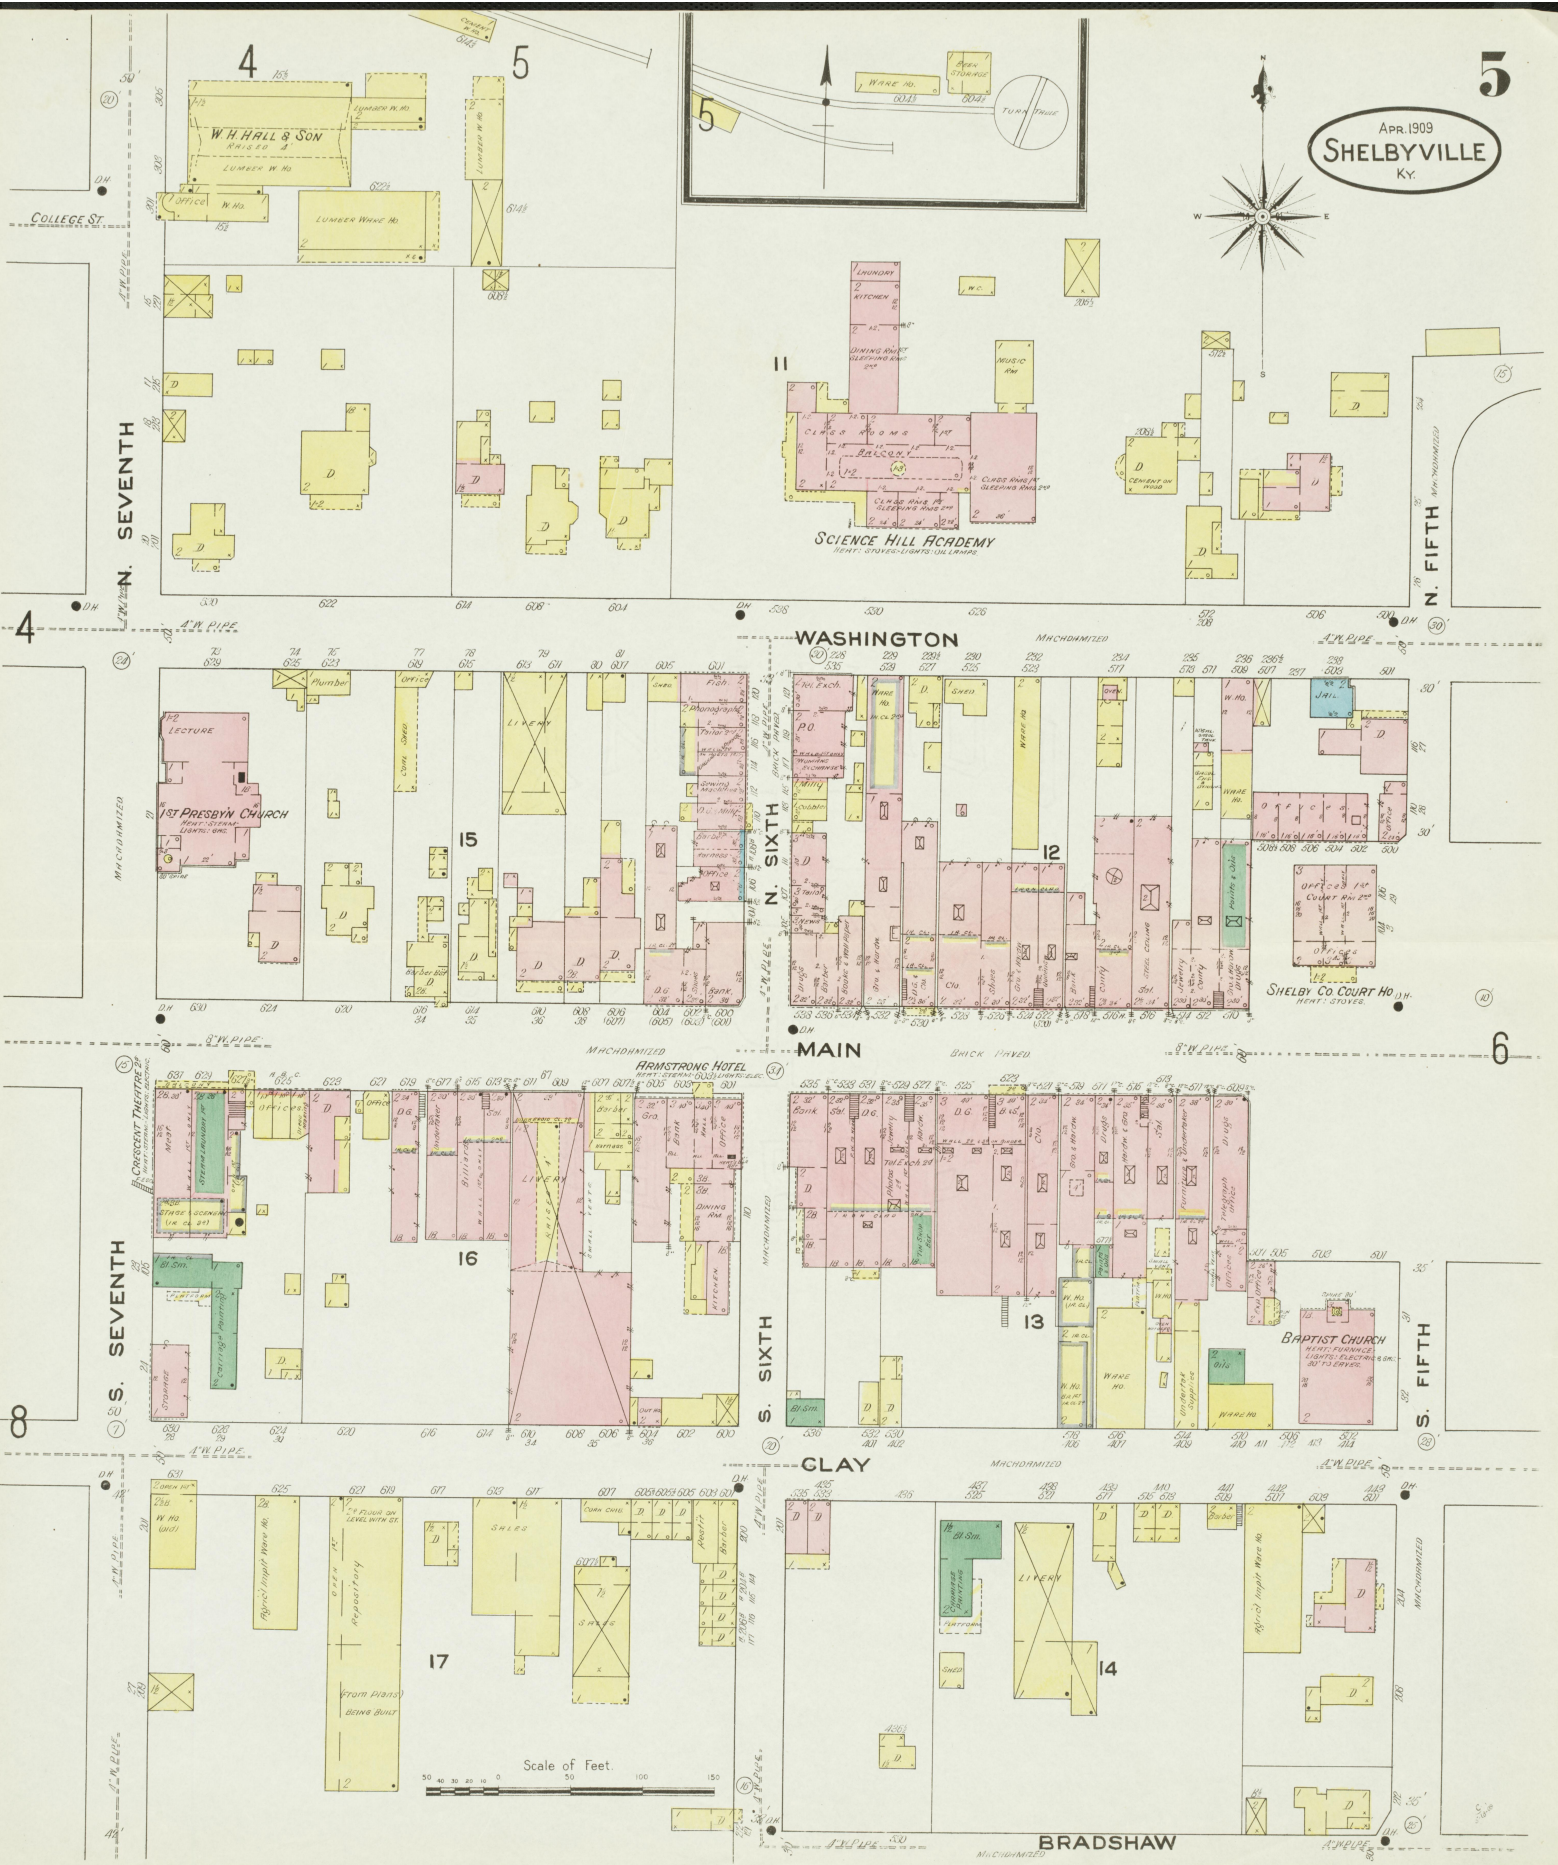

Scale of Feet.

BRADSHAW

APR. 1909
SHELBYVILLE
Ky.

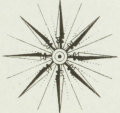

Scale of Feet
0 50 100 150



WASHINGTON

N. SECOND

N. FIRST

N. THIRD

MAIN

CLAY

S. THIRD

S. SECOND

S. FIRST

BRADSHAW

GOODMAN AV.

Scale of Feet.

SOUTHERN R.R. DEPOT

TURN TABLE

W. E. LEY

PRIVATE EXPOSURE

NOT PAVED

NOT PAVED

4

