


WATER FACILITIES
Water works built in 1905 & owned by town. Direct pumping system. Water taken from 6' wells by air lift & also from underground stream by electric motor to a 250,000 gal. reservoir at pumping station. Water pumped from reservoir direct to mains by 24" open duplex pumps, size 6" dia. with a capacity of 150,000 gals per 24 hrs. or 520 gal per min. Domestic pressure 40 to 60 lbs per sq in. Fire pressure 100 to 200 lbs per sq in. Daily consumption not known. 7 1/2 miles of cast iron water pipe, 4" to 8" size. 83 double hydr.


FIRE DEPT.
Six men paid when on duty. 1 hose cart, 1-20' extension ladder, 500 2 1/2" hose. Alarm by police court bell.

Streets partly paved.
Public lights: electric.

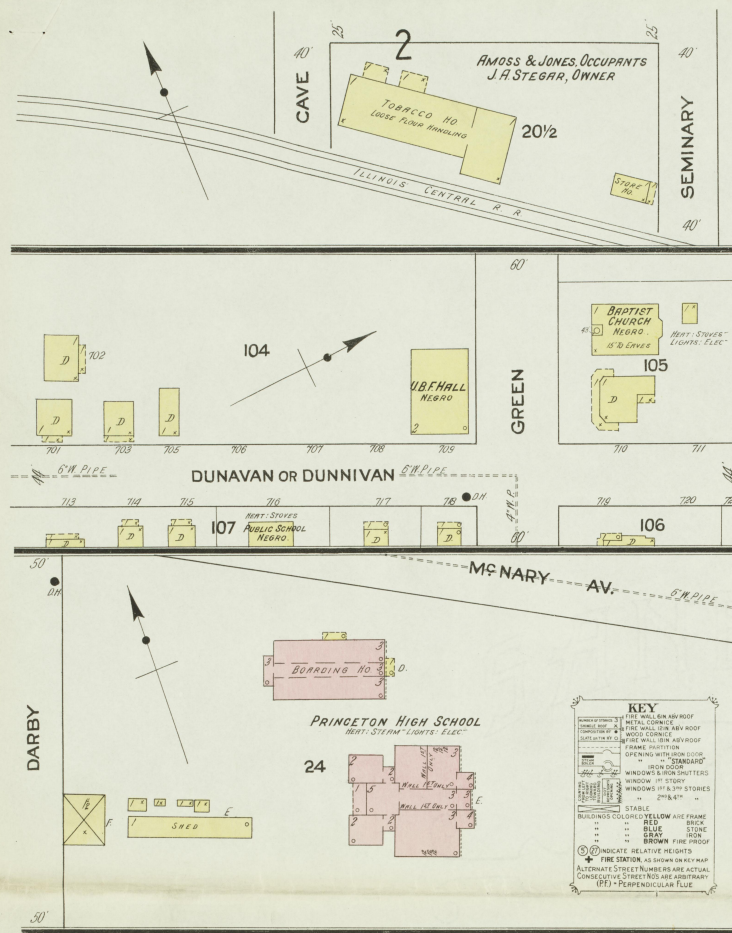





KEY

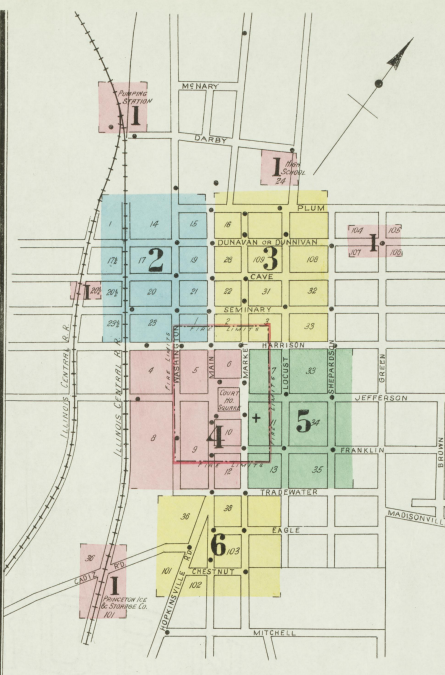

INDEX.



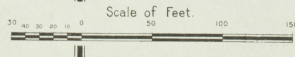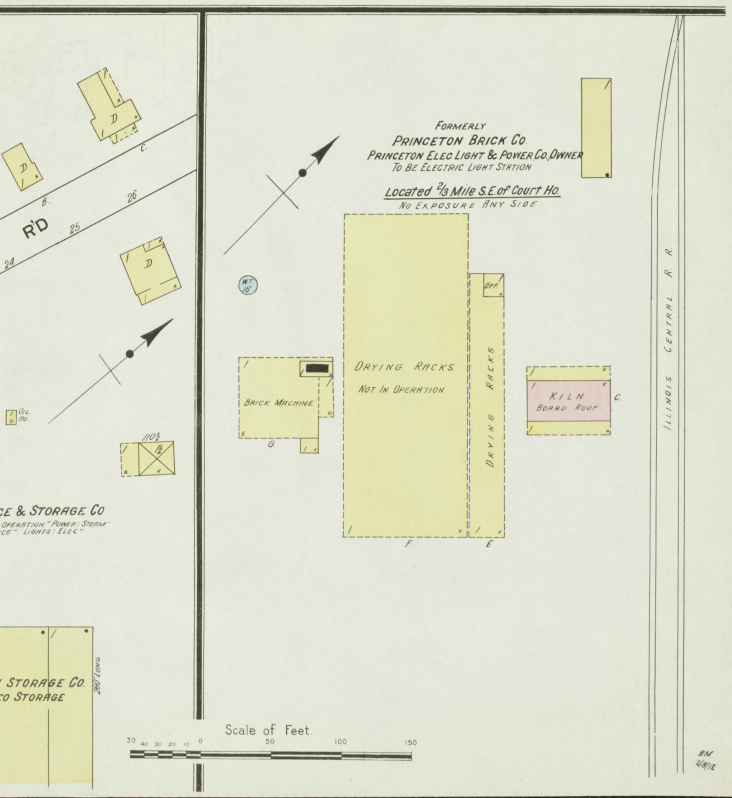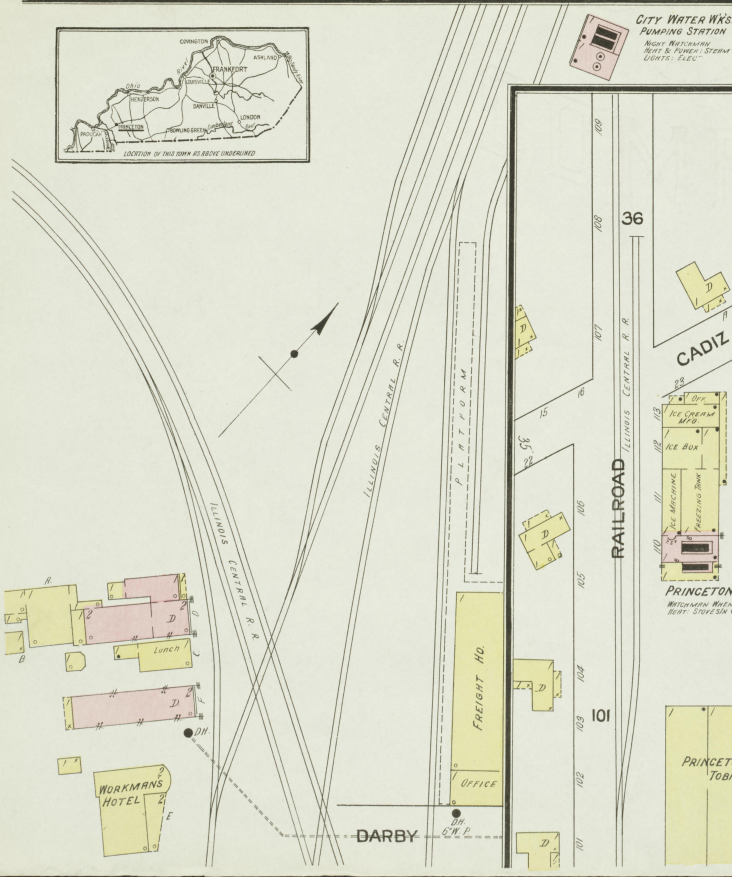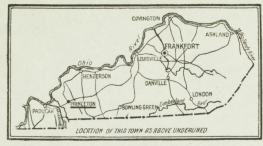



STANDARD
Oil Co.
City Tank

J.A. STEGAR TOBACCO HO.
MINI STORES
LIGHTS: ELEC.

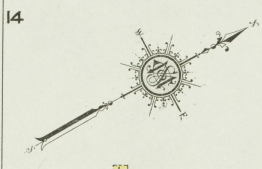

PRINCETON ELEC. LIGHT STATION
MINI STORES
LIGHTS: ELEC.

COAL
LUMBER STORAGE

CITY LUMBER YARD
E. YOUNG PROP.
RUTLAND RICK
HARDWARE & DR.

PRINCETON HOTEL
MINI STORES
LIGHTS: ELEC.

EXPRESS
STORE

1A

PLUM

DUNAVAN OR

DUNNIVAN

WASHINGTON

MAIN

17 1/2

CAVE

20 1/2

23 1/2


SEMINARY

HARRISON





4

Scale of Feet.

3

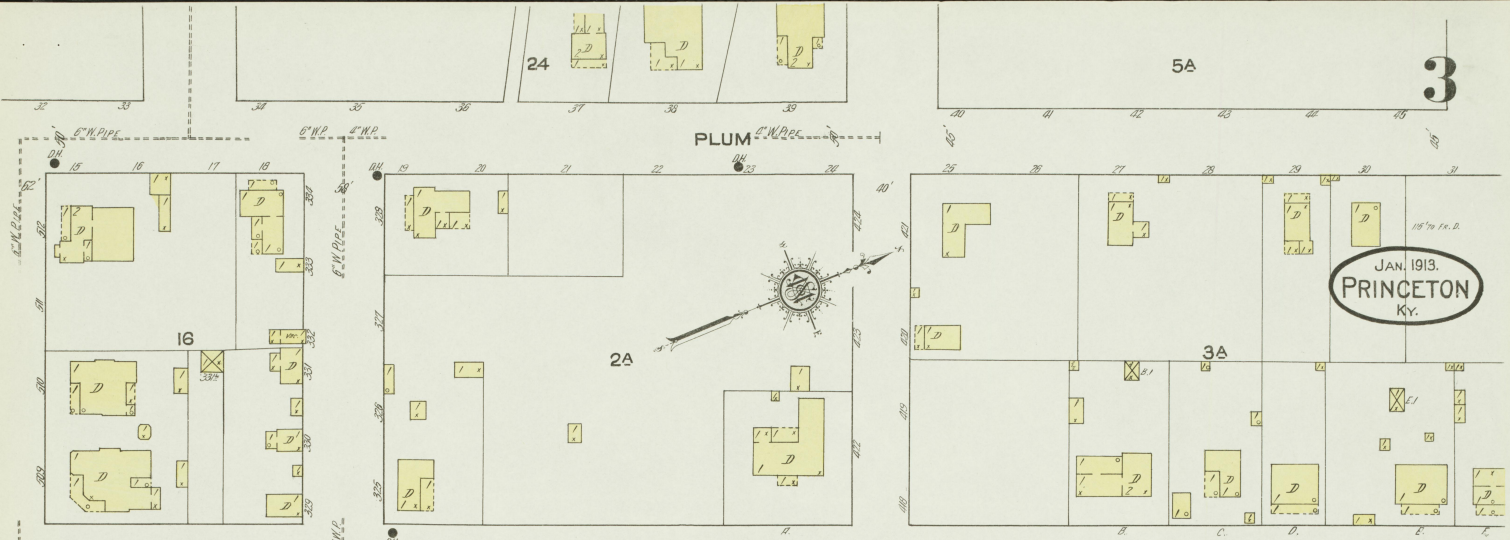

JAN. 1913.
PRINCETON
KY.

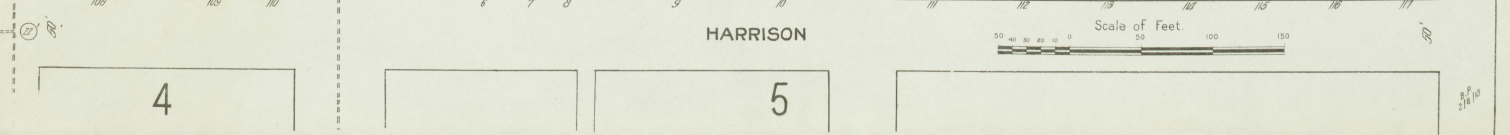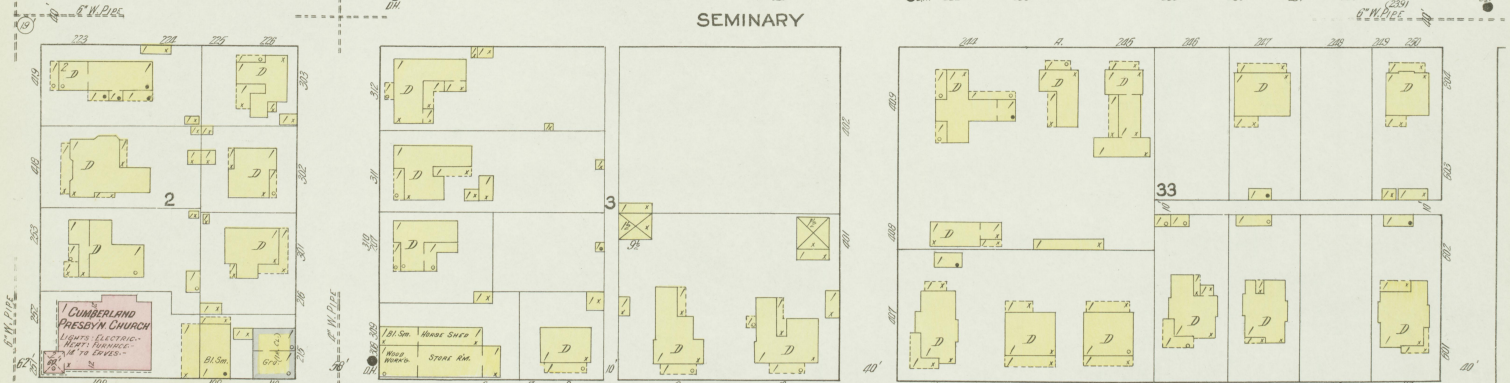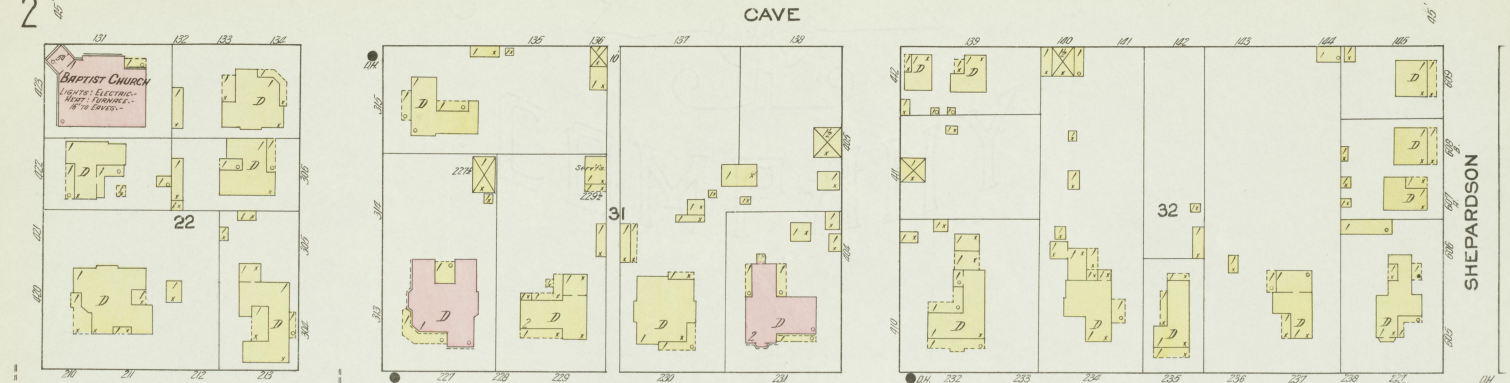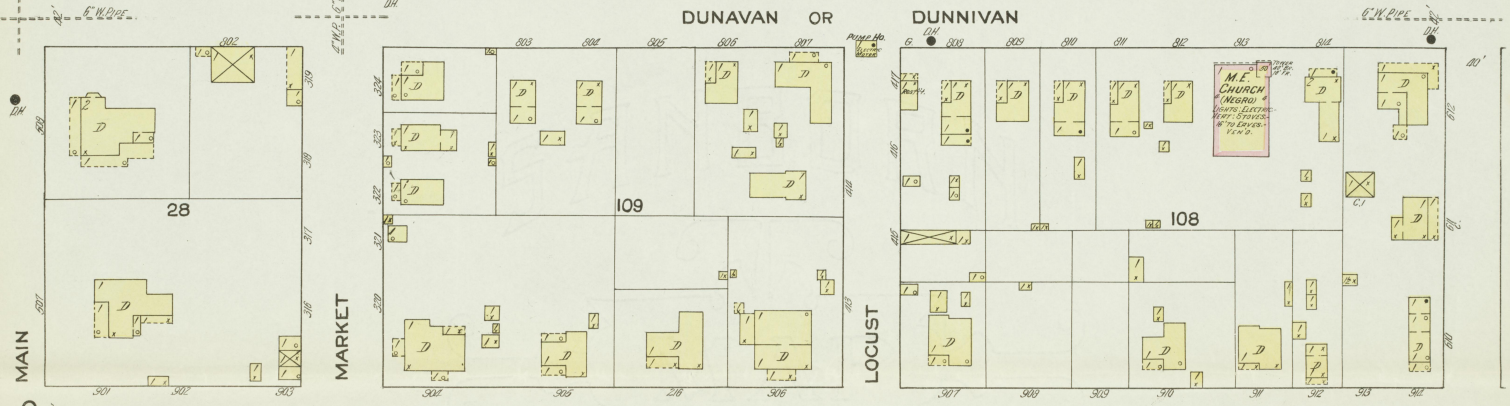

Scale of Feet.
50 100 150



JAN. 1913.
PRINCETON
Ky.

HARRISON

JEFFERSON

WASHINGTON



FRANKLIN

TRADEWATER







PRINCETON ROLLER MILLS
R. U. KEVIL PROP.
Scale of Feet.






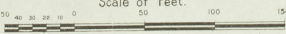


3

HARRISON

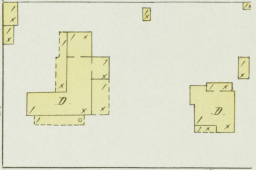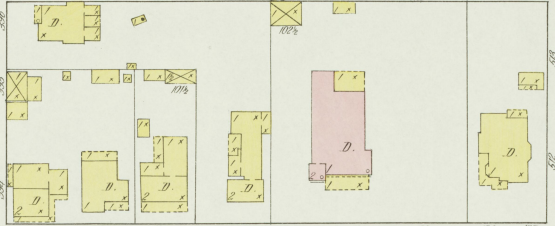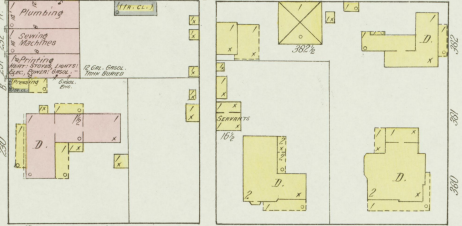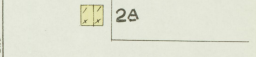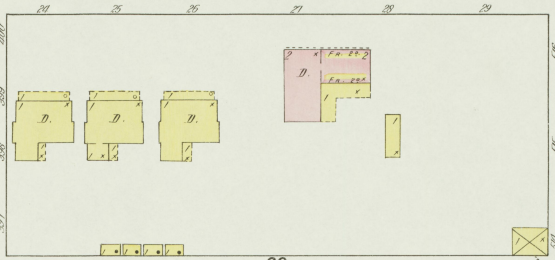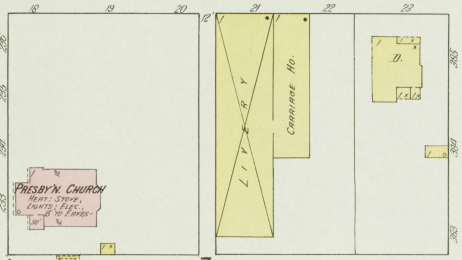


JEFFERSON

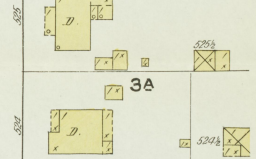
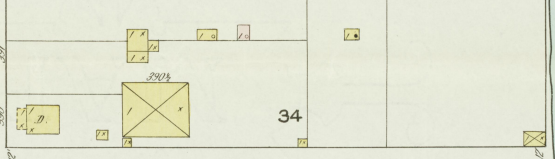
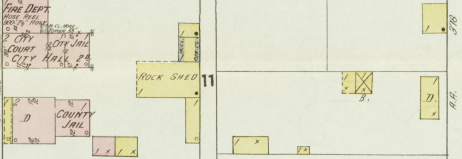
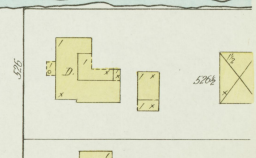
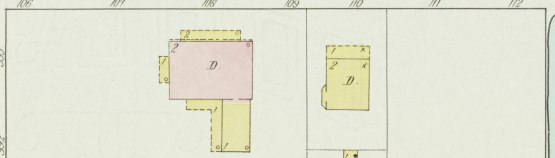
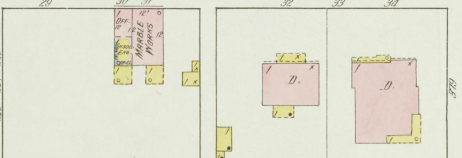


LOCUST




SHEPARDSON

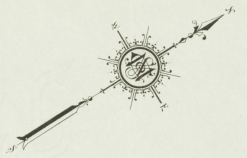

FRANKLIN

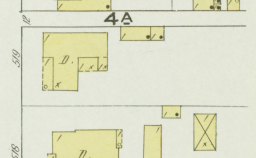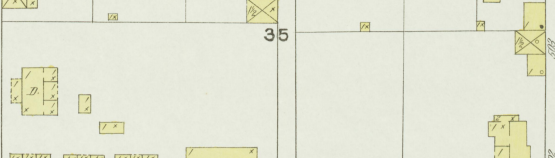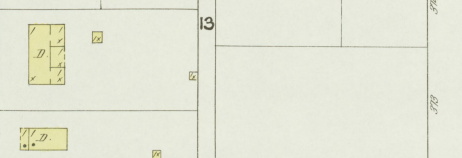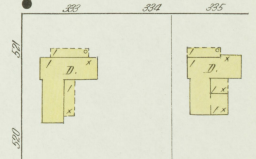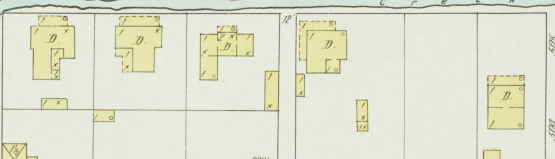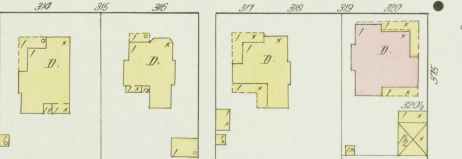

TRADEWATER

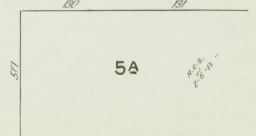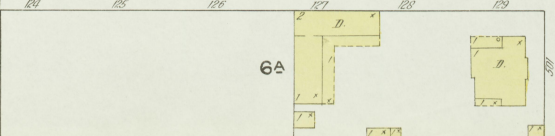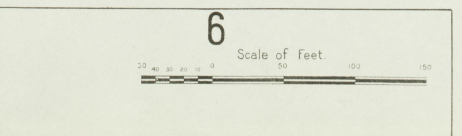


4

5

6

TRADEWATER

JAN. 1913.
PRINCETON
KY.

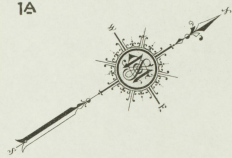

1A

EAGLE

LOCUST

MARKET

MAIN

CADIZ RD

HOPKINSVILLE RD

CHESTNUT

PUBLIC SCHOOL

103

102

101

4A







3A

2A

38

36

FORMERLY PRINCETON CREAMERY

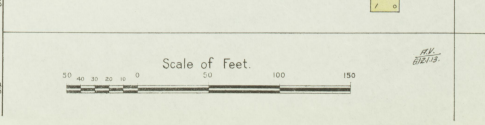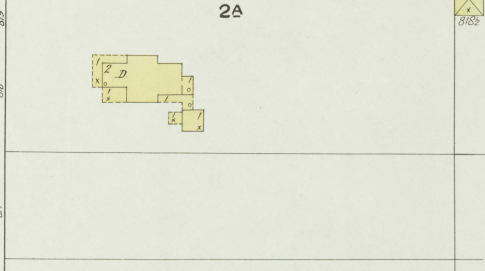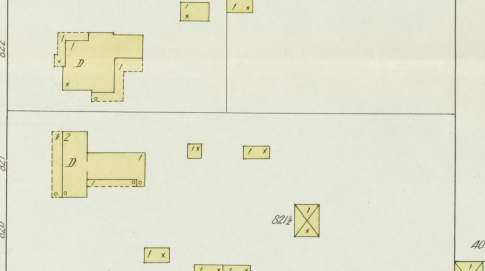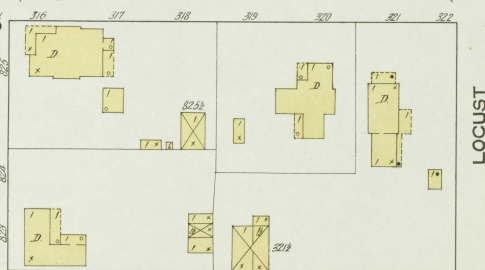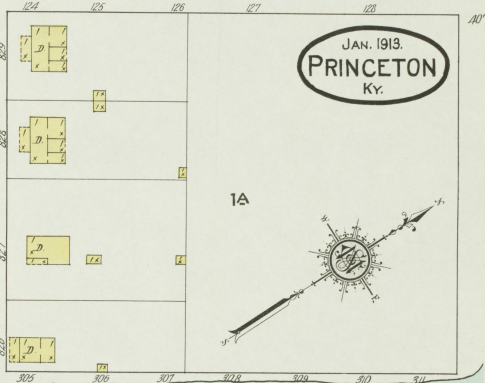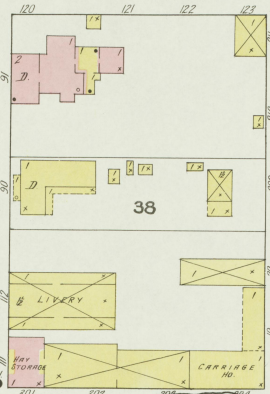

Scale of Feet.

BY
REPL.