



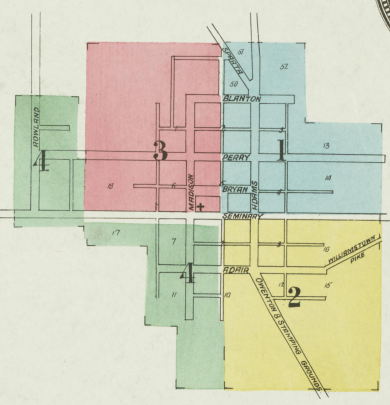



WATER FACILITIES: 7 Public cisterns, Private wells & cisterns. FIRE DEPT: Volunteer, 5 men paid for actual service. One steam and one gasoline fire eng. Two 2 wheelbar hand hose reels. One chemical engine, 100 gal. tank. One Amshel 40 gal. chemical engine and boiler truck combined. 60 ladders. 1000 7 1/2 good canvas hose. 700 2 1/2 fairly good hose.

PROPERTY OWNERS: AUG 18 1908

Map Division AUG 18 1908

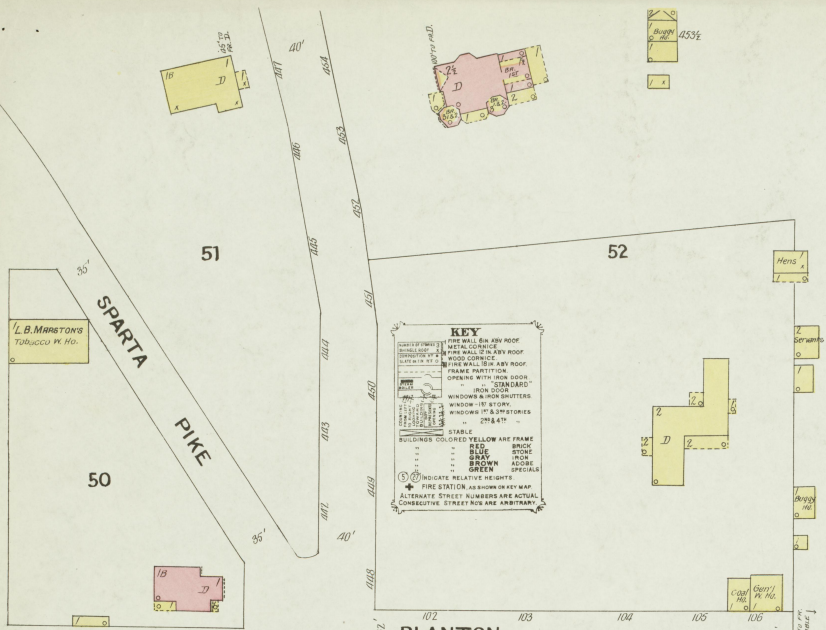







BLANTON

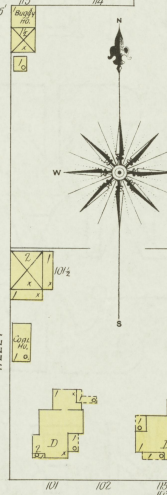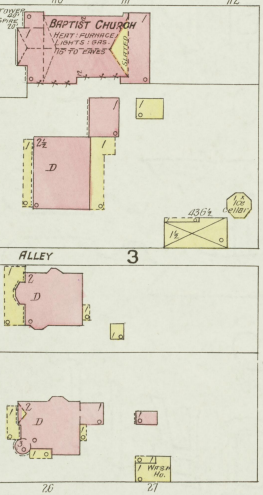

SPECIALS.


Table listing special locations: Duke & Williams Mills, O'Banion, G. W., Tobacco Warehouse, etc.

INDEX.

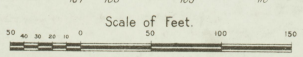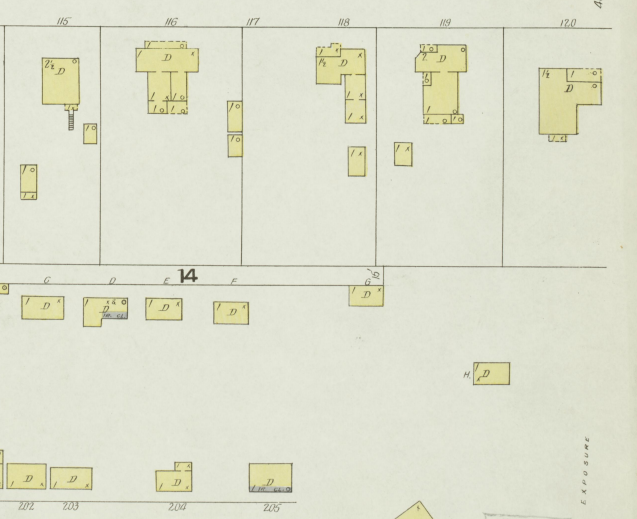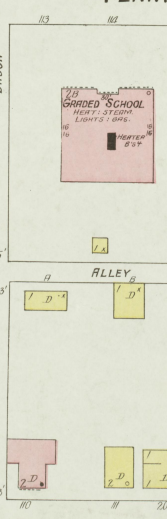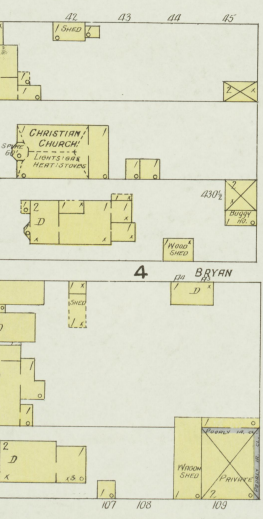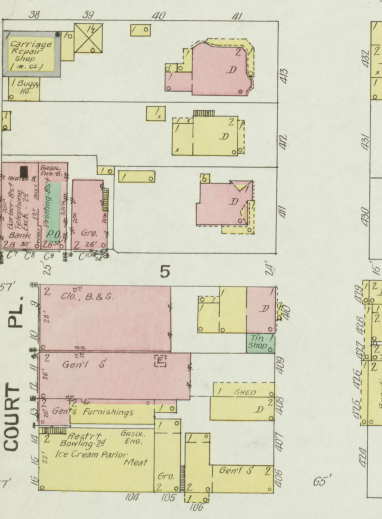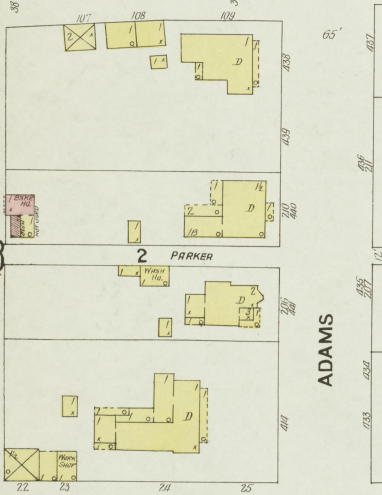


C.W. KENNEY'S SAW & GIST MILL NO PATENTING IN ANY NO LIGHTS POWER SYSTEMS FOR WHEELS, F. BROWN MILL.

SEMINARY

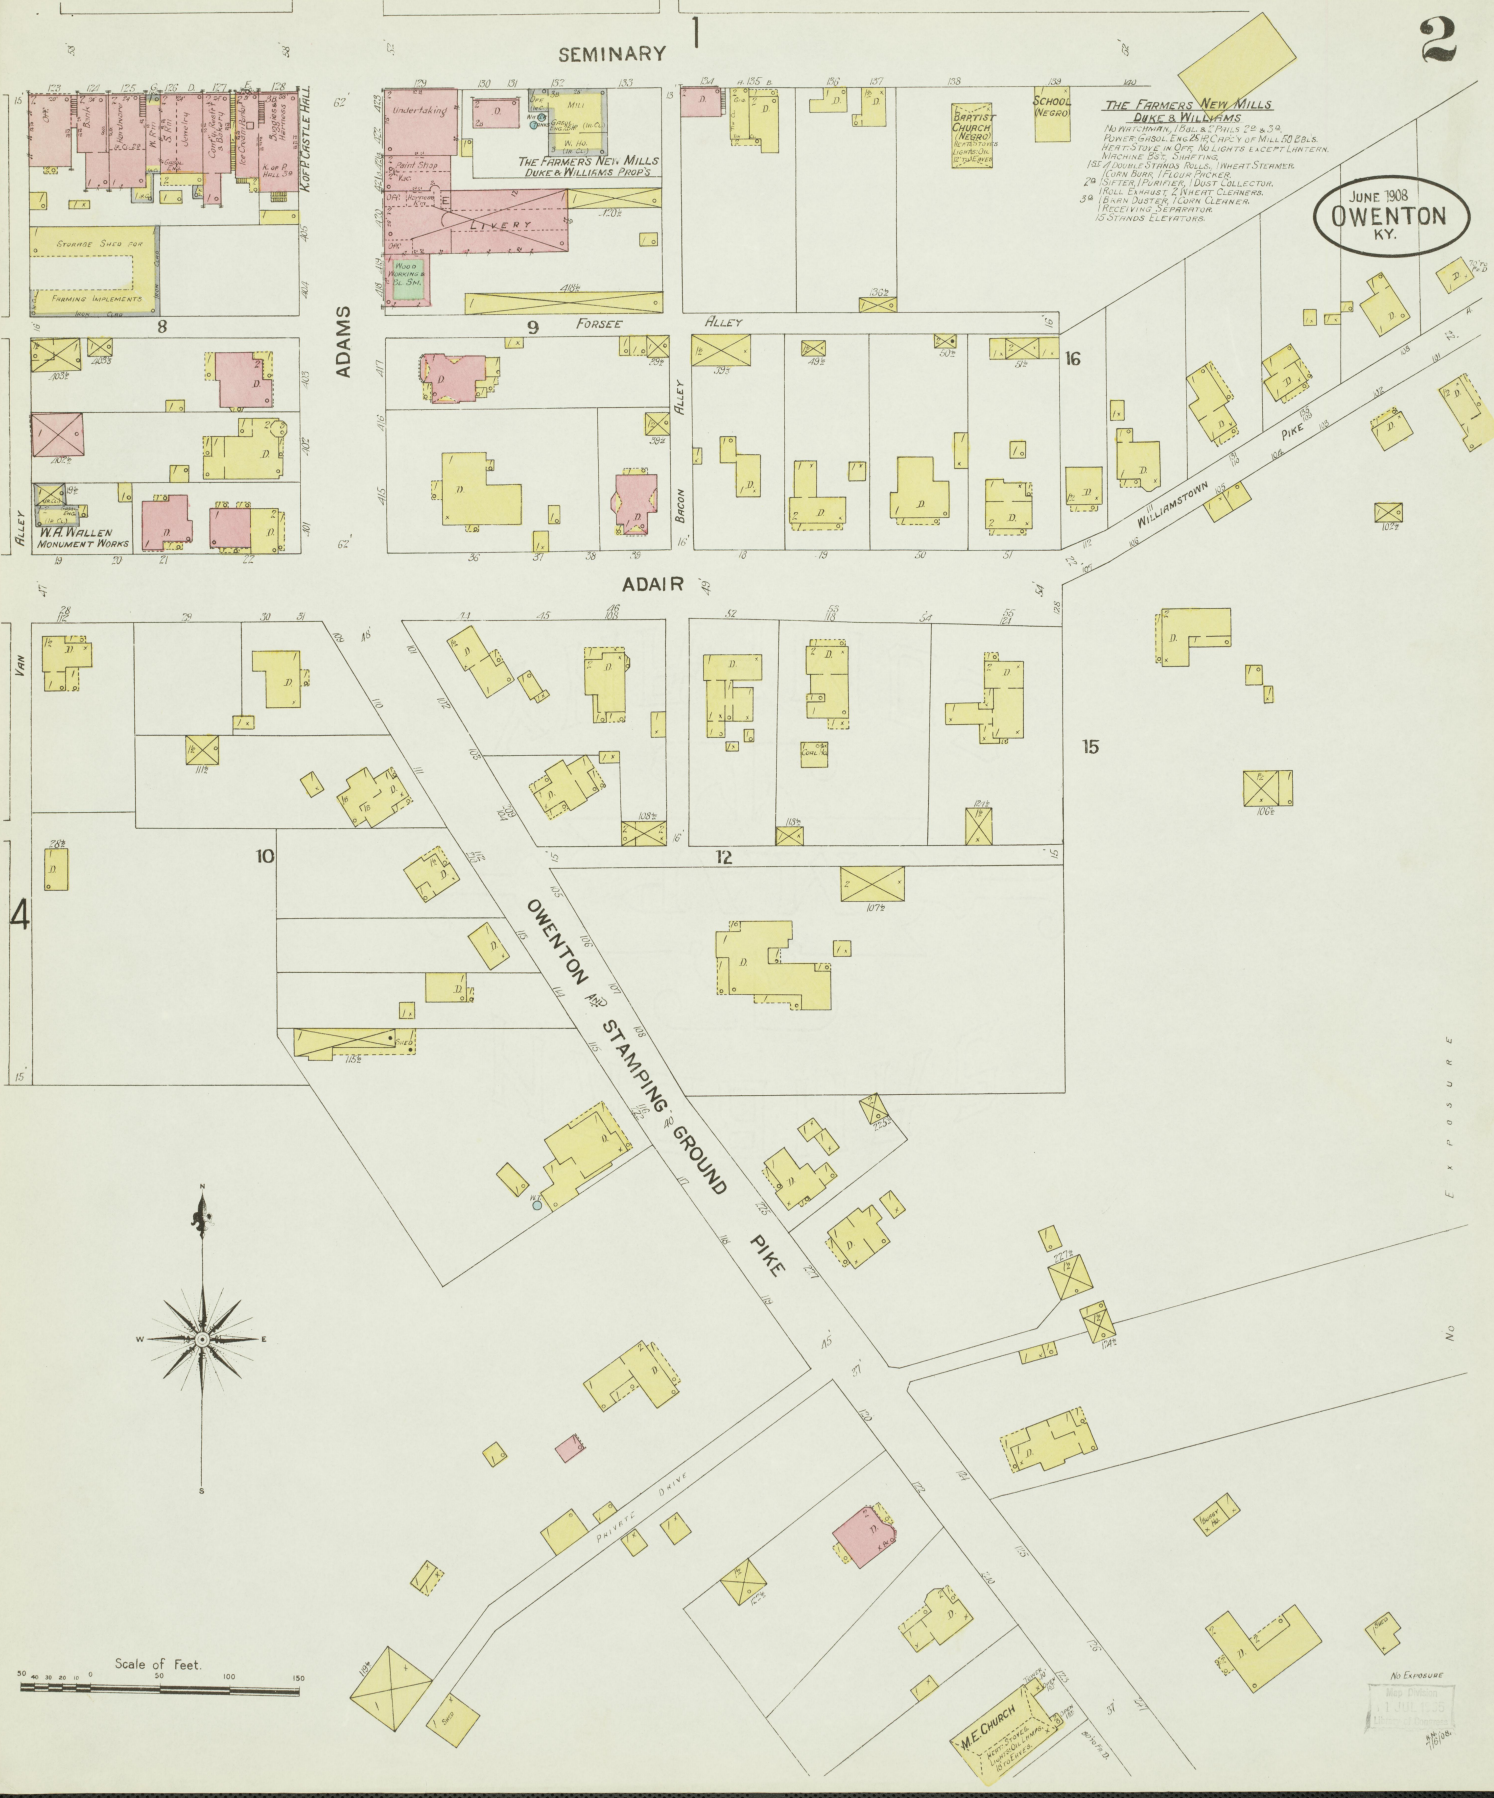

THE FARMERS NEW MILLS
DUKE & WILLIAMS

JUNE 1908
OWENTON
 KY.

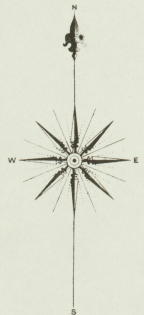


Scale of Feet.
 0 50 100 150

No Exposure

JUNE 1908
OWENTON
KY.


SPARTA PIKE
3

VACANT FIELDS.

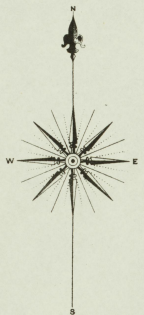

NO EXPOSURE

D W E L L I N G S
N E G R O

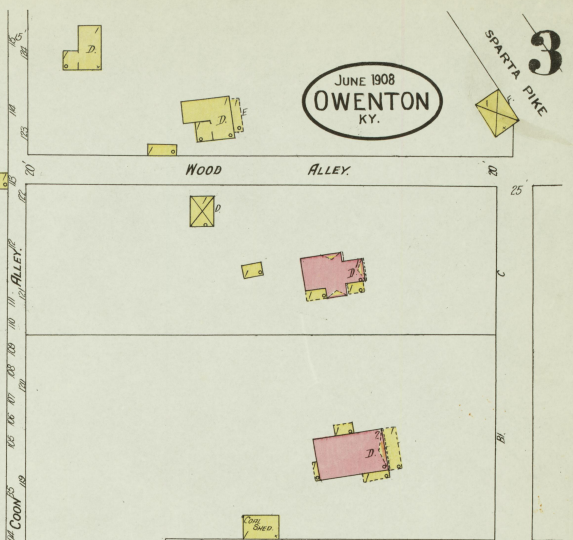

BLANTON

PARKER

ALLEY 2

MADISON


PERRY

BRYAN


SEMINARY

COURT PL.

RUINS OF
JAMES CLARK'S
TOBACCO REHANDLING
PLANT.

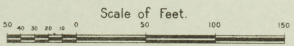

4

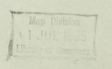

JUNE 1908
OWENTON
KY.

